





1743 Sunrise Road T: 250-765-0314
 Nanaimo BC C: 250-803-9717
 V1P 1C3 E: k-design@telus.net

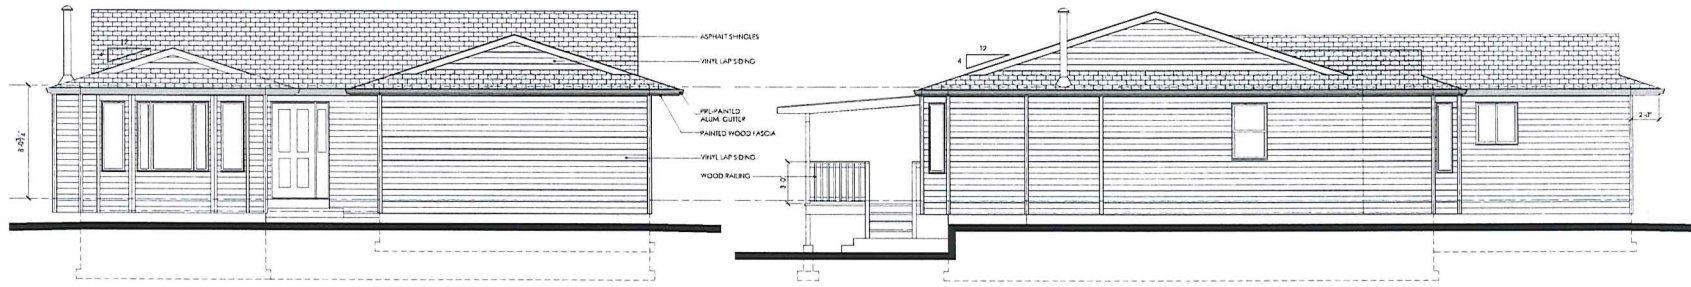

NORTH WEST ELEVATION
 VIEW FROM JUNGLE POT RD
 SCALE 1/4" = 1'-0"


NORTH-EAST ELEVATION
 VIEW FROM SHENTON RD
 SCALE 1/4" = 1'-0"

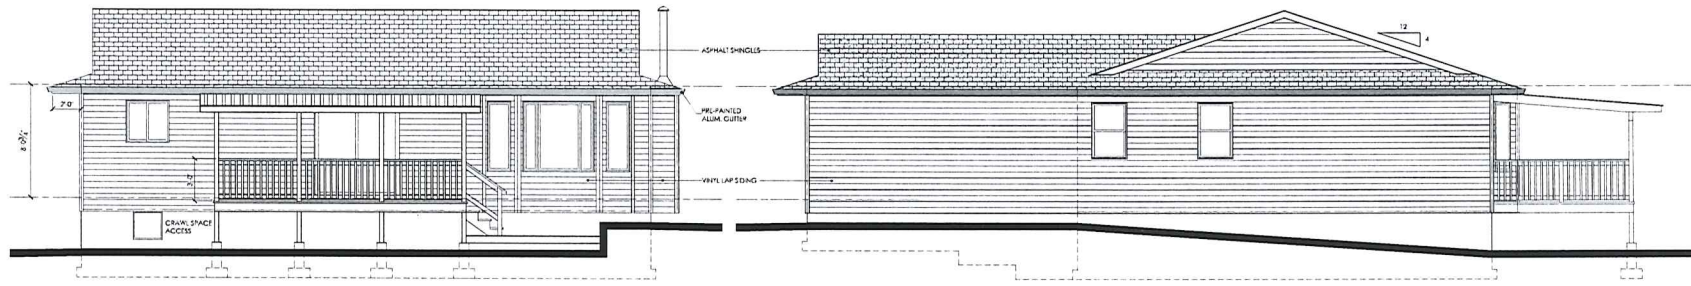

SOUTH-EAST ELEVATION
 SCALE 1/4" = 1'-0"

SOUTH-WEST ELEVATION
 SCALE 1/4" = 1'-0"

REVISIONS:
Issued for Review OCT 22, 2018
Issued for Permit -
Issued for Construction -

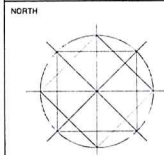

PROJECT
 EXISTING RESIDENCE

4392 JINGLE POT RD
 NANAIMO BC

DRAWING TITLE
 EXISTING EXTERIOR
 ELEVATIONS

PROJECT NO	2018-144
DATE	OCT 19, 2018
DRAWN	Ray LeFebvre
SCALE	1/4" = 1'-0"
DRAWING NO	

RECEIVED
RA423
 NOV 2 2 2018
 CITY OF NANAIMO
 COMMUNITY DEVELOPMENT