


1 NORTH ELEVATION
SCALE: 1:100

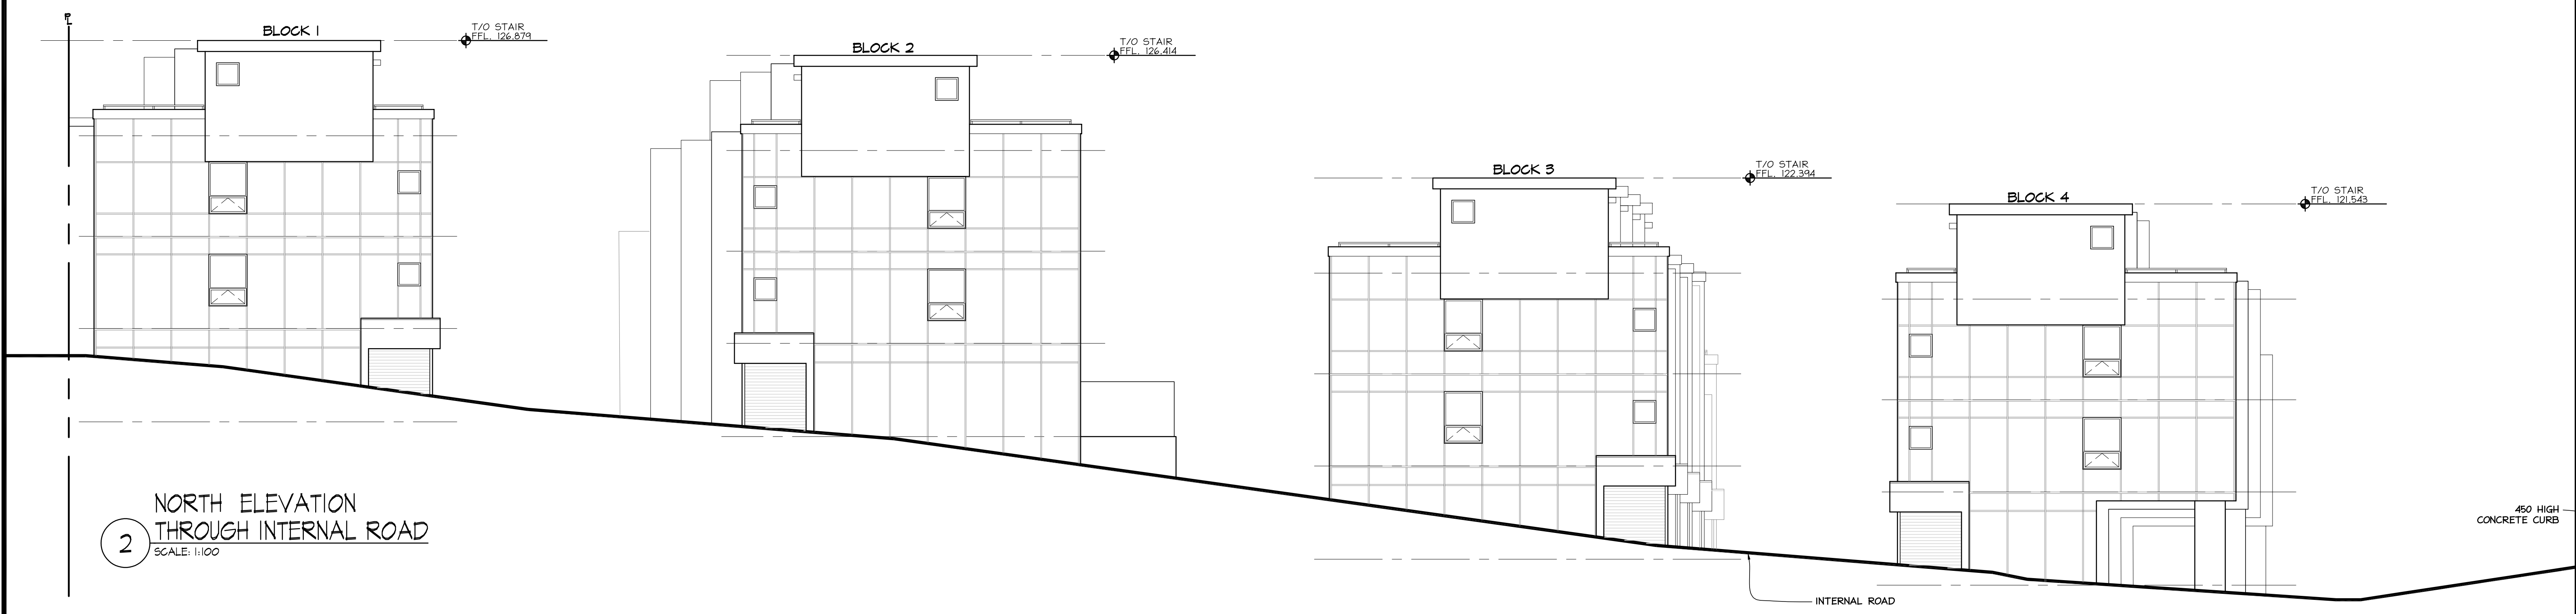

2 NORTH ELEVATION
THROUGH INTERNAL ROAD
SCALE: 1:100

RECEIVED
RA456
2020-APR-09
Current Planning

5915 METRAL DRIVE NORTH ELEVATIONS

NANAIMO, BC

SCALE: 1:100


2019-08

ISSUED FOR RE-ZONING
23/03/2020




VDA | ARCHITECTURE
LIMITED
3388A Tennyson Ave. | Victoria, BC | V8Z 3P6
T:250-477-4255 | mail@vda.ca | www.vda.ca

A-7

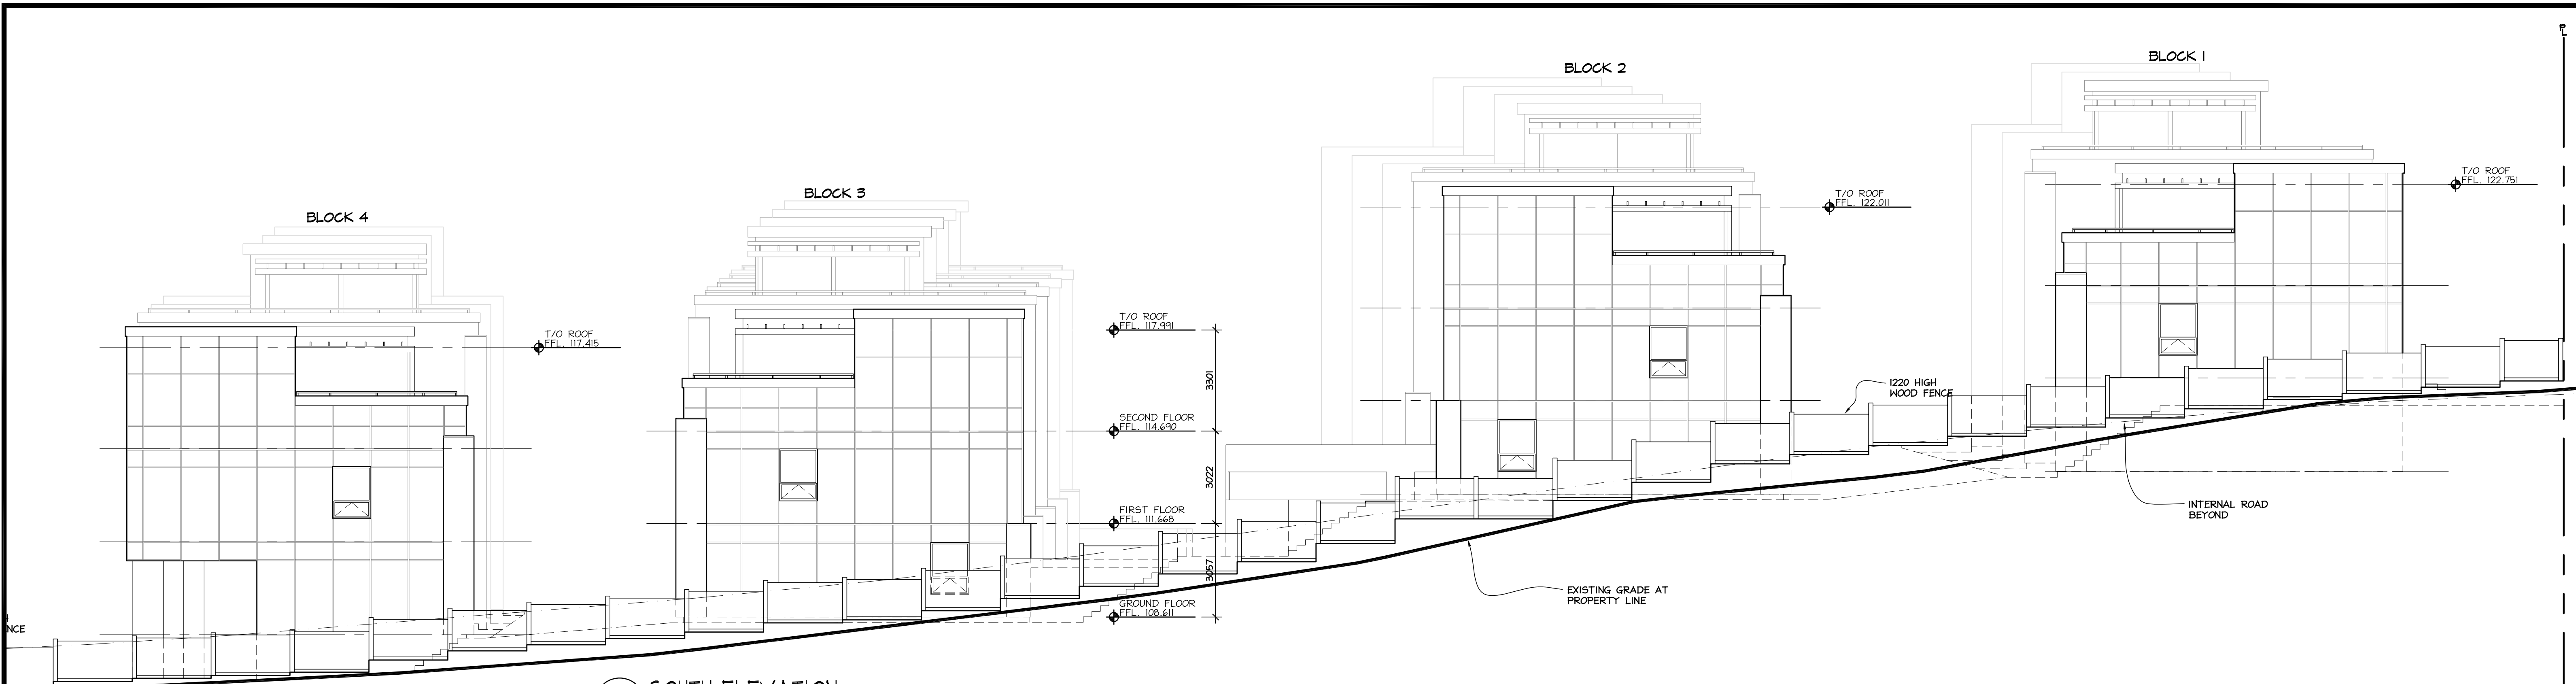

1 SOUTH ELEVATION
SCALE: 1:100

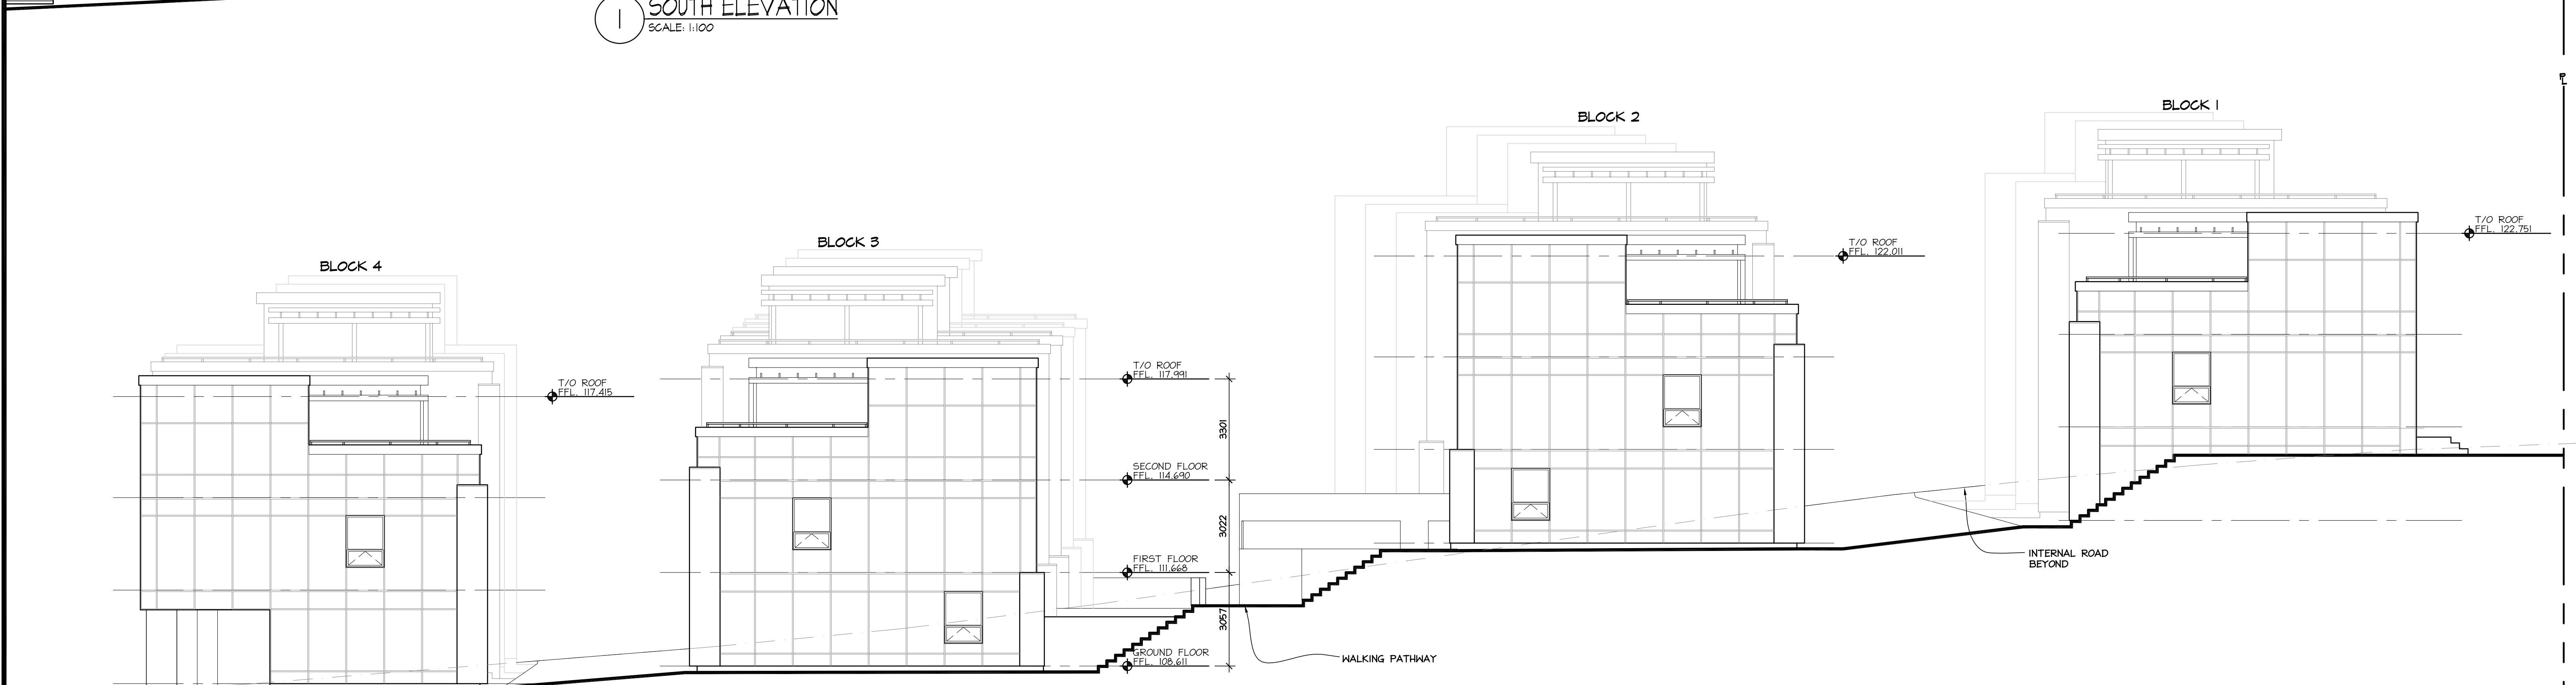

2 SOUTH ELEVATION
THROUGH WALKING PATHWAY
SCALE: 1:100

RECEIVED
RA 456
2020-APR-09
CURRENT PLANNING

5915 METRAL DRIVE
SOUTH ELEVATIONS
NANAIMO, BC

SCALE: 1:100 2019-08

ISSUED FOR RE-ZONING
23/03/2020

 **VDA** | ARCHITECTURE
LIMITED
3388A Tennyson Ave. | Victoria, BC | V8Z 3P6
T:250-477-4255 | mail@vda.ca | www.vda.ca


A-8



**BLOCK 3
WEST ELEVATION**
SCALE: 1:100



**BLOCK 3
EAST ELEVATION**
SCALE: 1:100

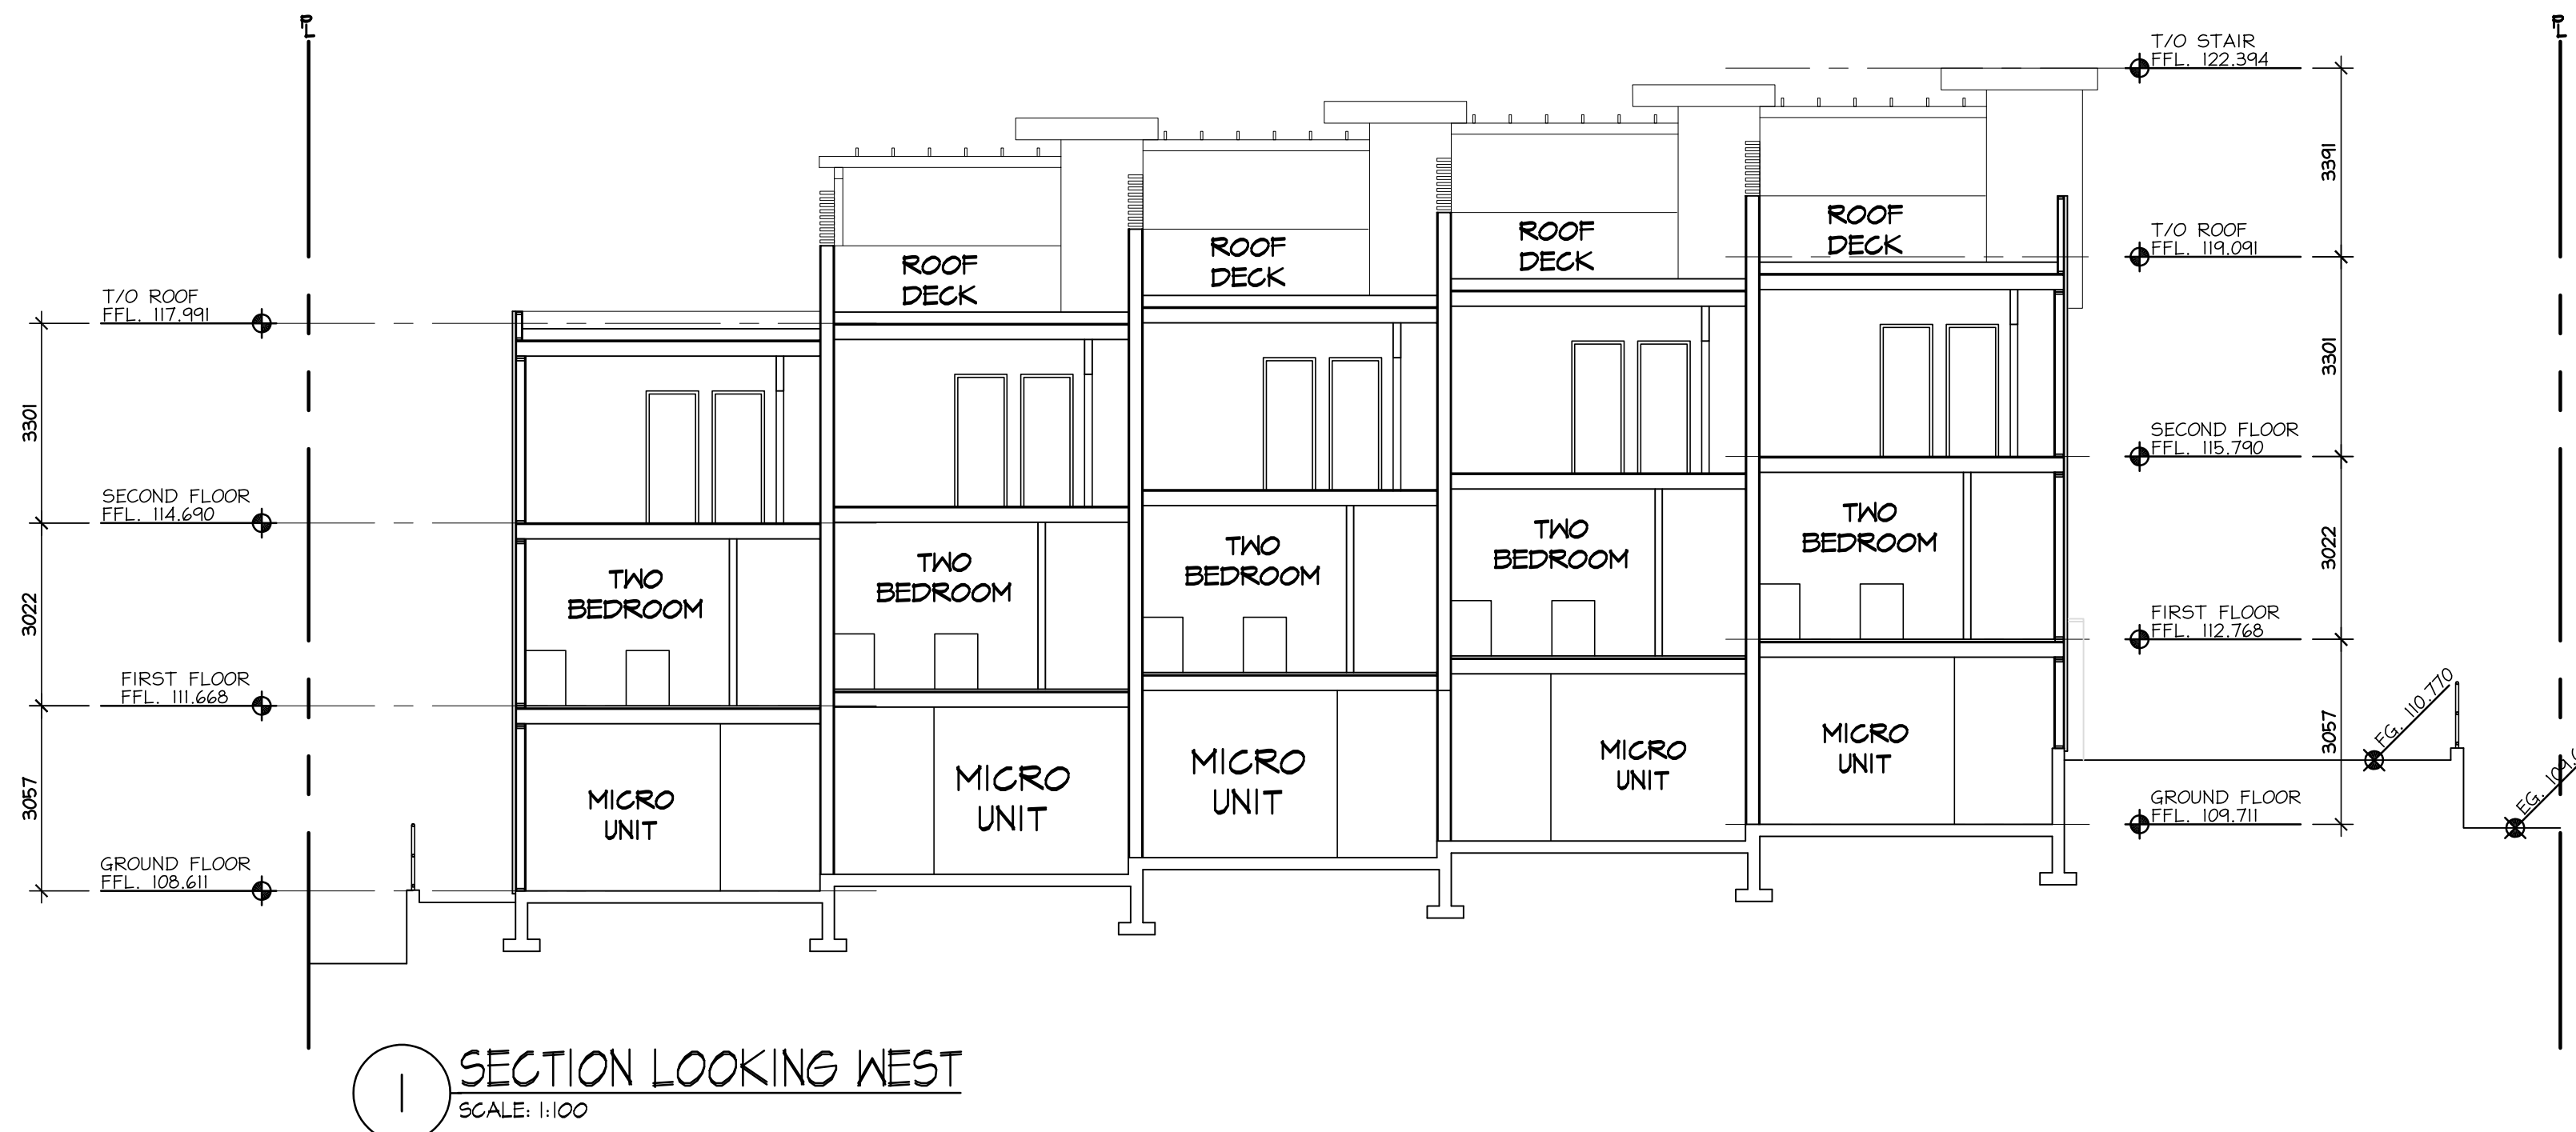

SECTION LOOKING WEST
SCALE: 1:100

RECEIVED
RA 456
2020-APR-09
Current Planning


5915 METRAL DRIVE ELEVATIONS AND SECTION

NANAIMO, BC

SCALE: 1:100

2019-08

ISSUED FOR RE-ZONING
23/03/2020

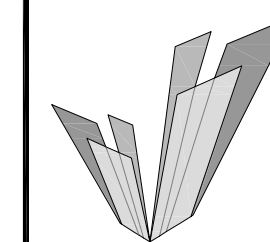

VDA | ARCHITECTURE
LIMITED

3388A Tennyson Ave. | Victoria, BC | V8Z 3P6
T:250-477-4255 | mail@vda.ca | www.vda.ca

A-9