


Revisions

© Copyright reserved. As instruments of service, these plans and designs are and at all times remain the property of Anderson Greenplan Ltd. To be used only for the project shown and may not be reproduced without written permission.

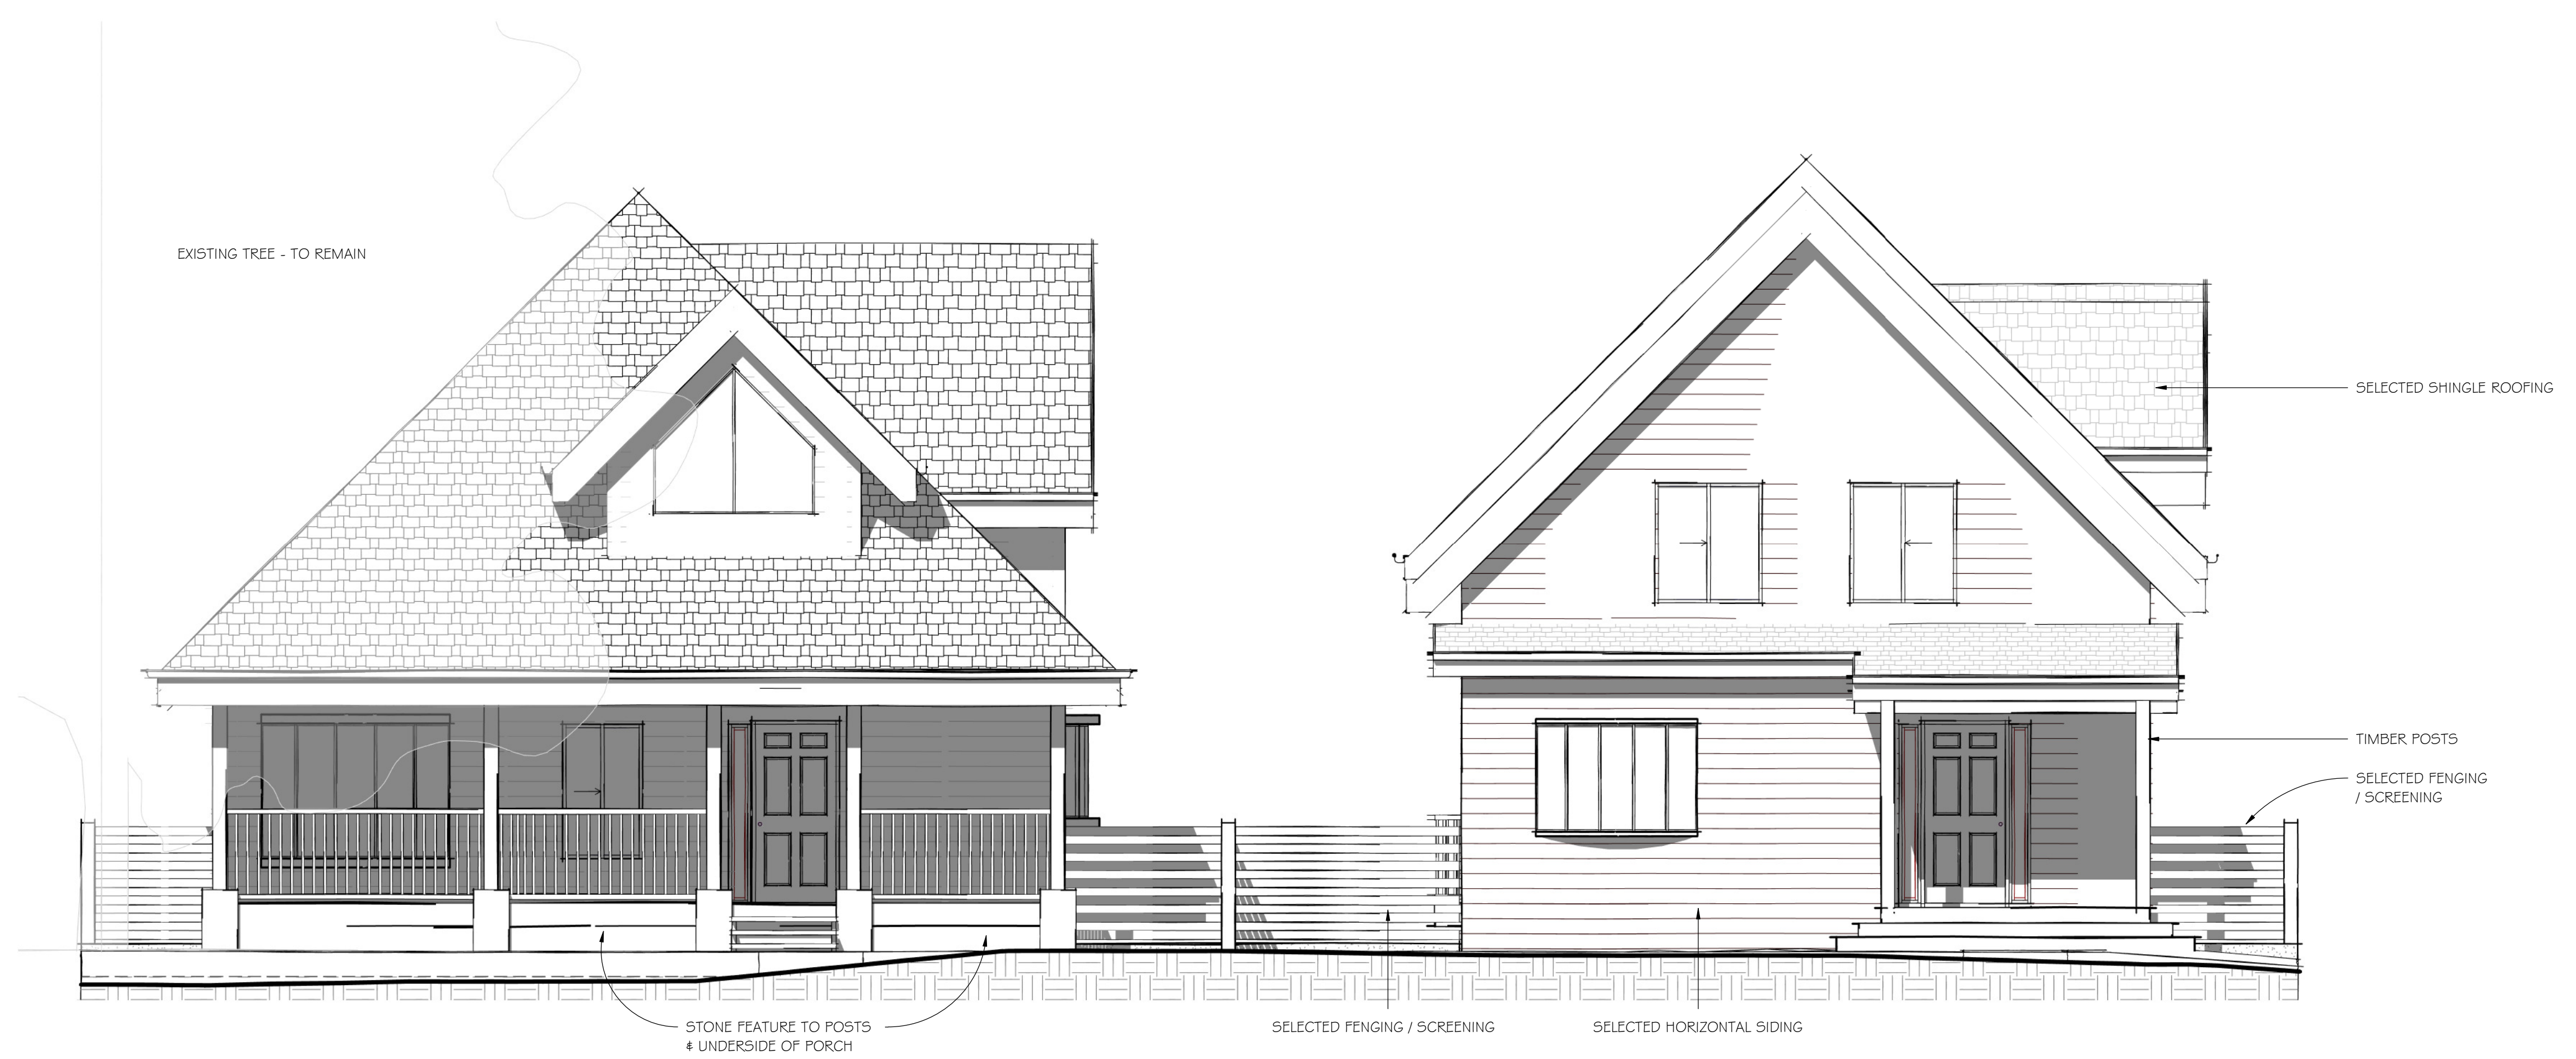

SOUTH WEST ELEVATION - KENNEDY STREET
1/4" = 1'-0"



NORTH WEST ELEVATION
1/4" = 1'-0"

440 KENNEDY STREET

Greenplan
1665 Cedar Road
Nanaimo, B.C.
(250) 722-3456
www.greenplan.ca
info@greenplan.ca

Designed	Drawn AN	Checked
Date	05/27/2021	
Project	3D PERSPECTIVES	
Drawing #	HOUSE A & B	
Scale	1/4" = 1'-0"	
Sheet Title	ELEVATIONS	
Sheet #	A4	

RECEIVED
RA467
2021-JUN-02
Current Planning