





massing model

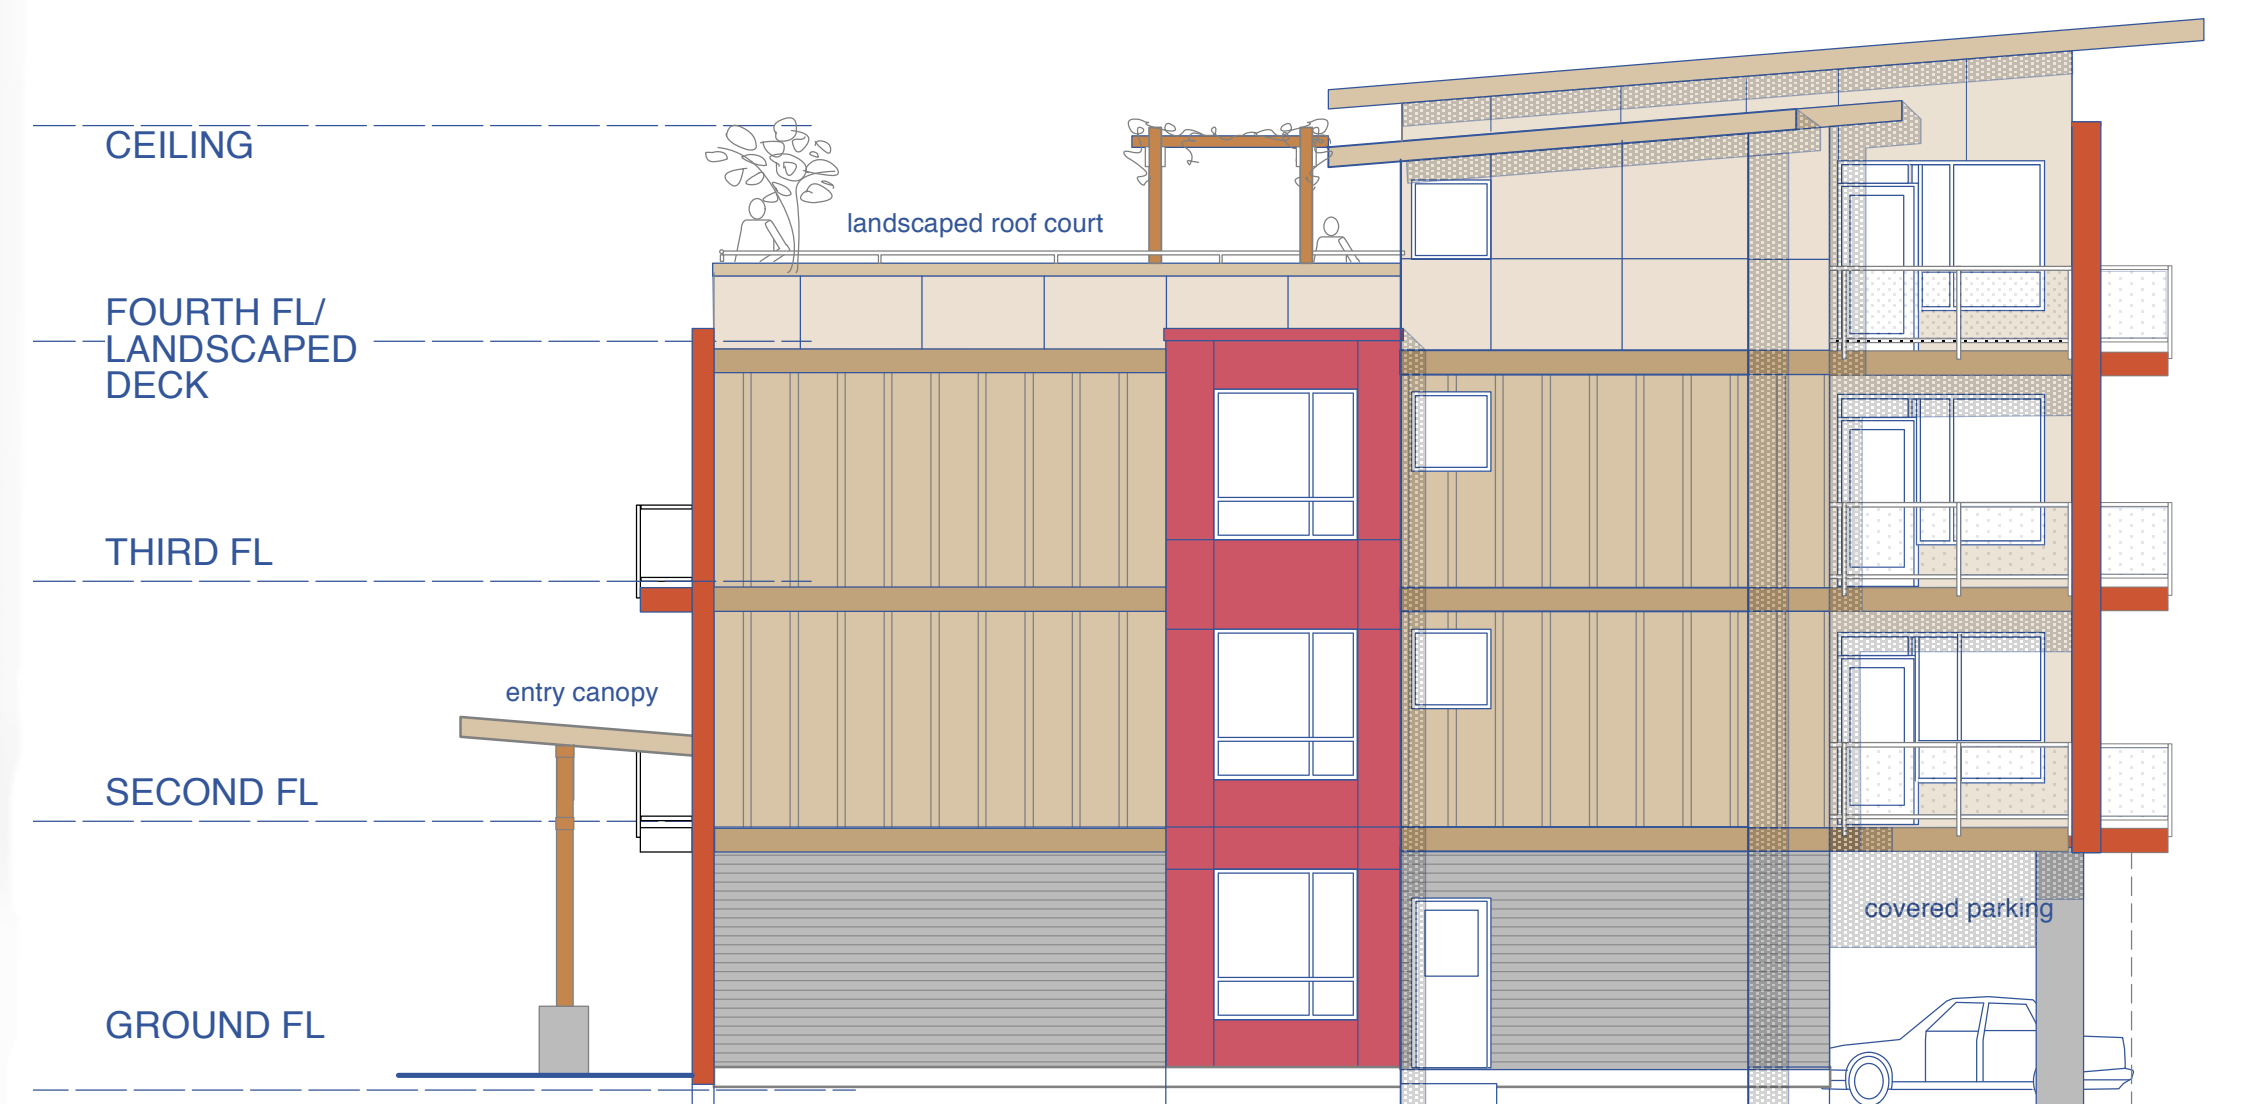

side elevation from winchester avenue

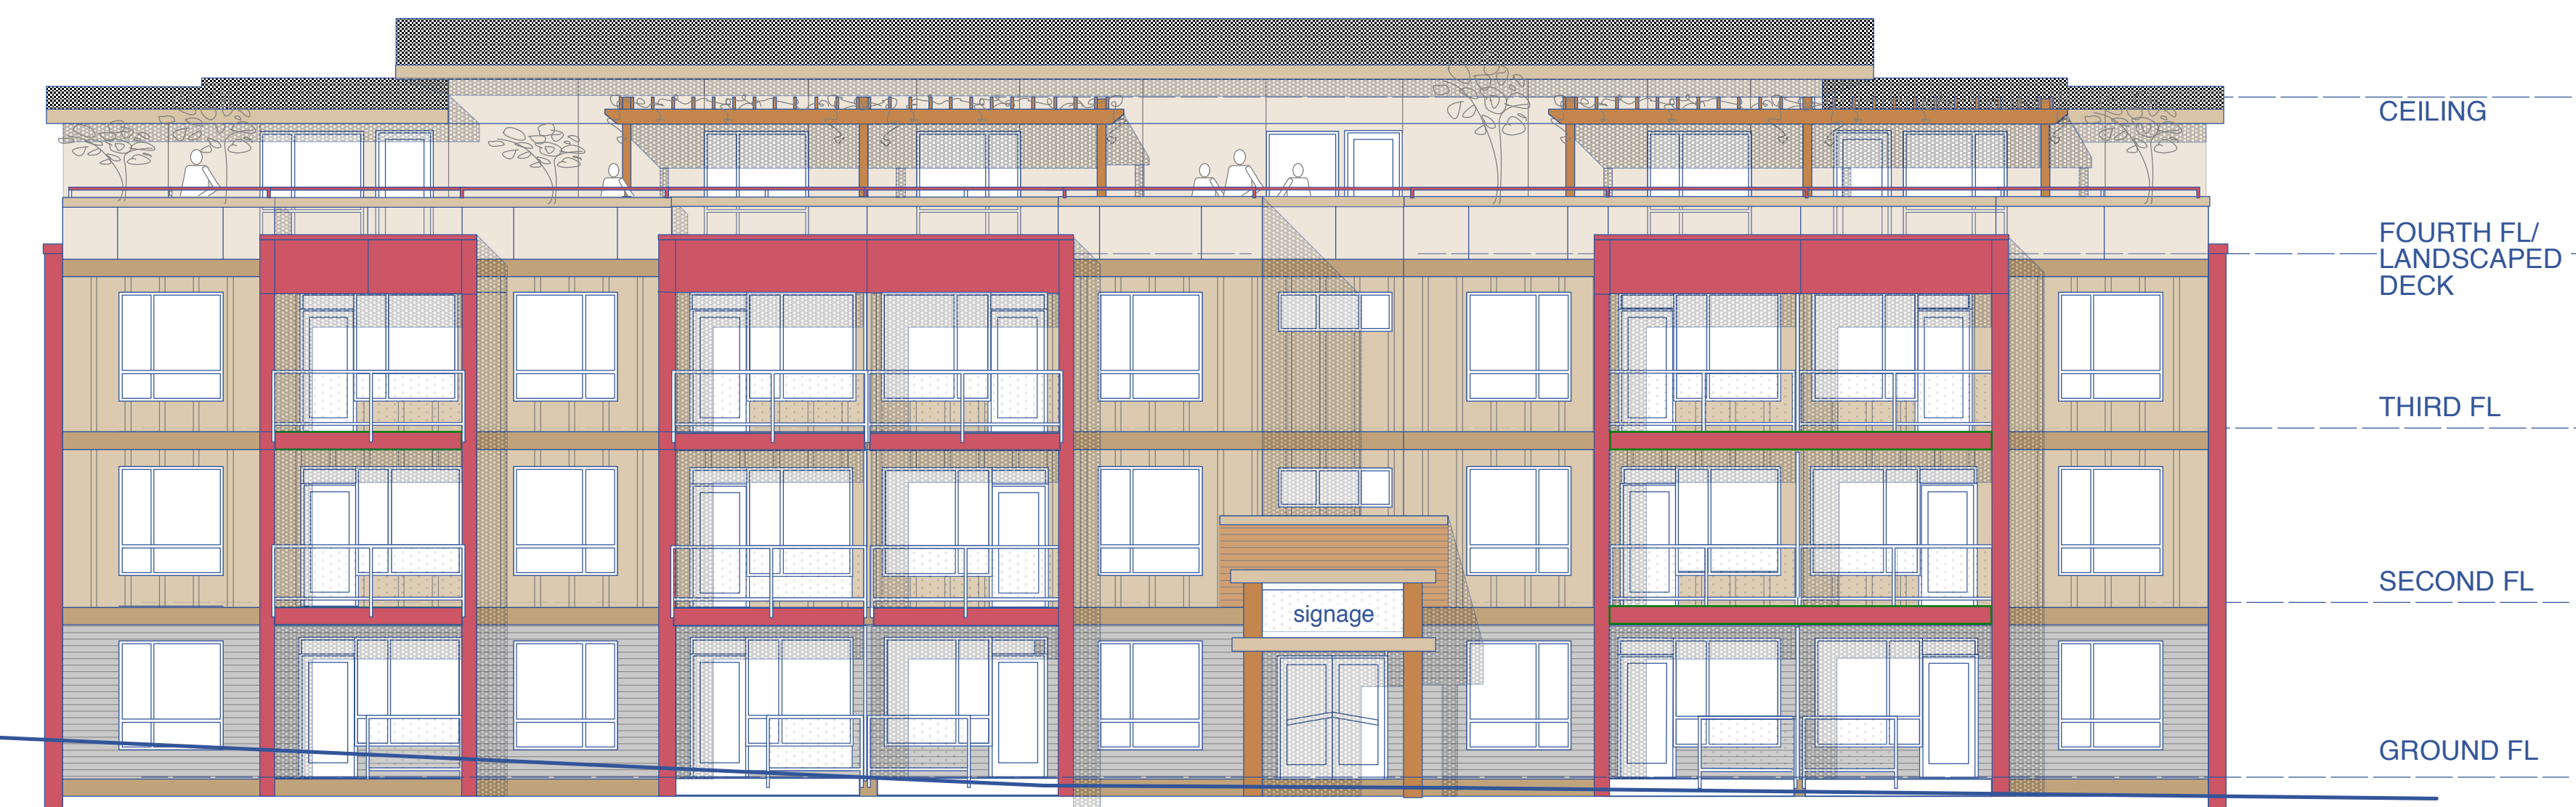

front elevation from f fth street

488 492 FIFTH ST
MULTI-FAMILY PROJECT
PJ&R HOLDINGS
NANAIMO B.C.

50 haig road
 gabriola island b.c. VOR 1X1
 business: (250) 247-8585
 fax: (250) 247-8513
 ellinsarchitect@shaw.ca
ellins architect inc.
 architecture • planning • interior design

DRAWING:
**MASSING MODEL &
 ELEVATION CONCEPT**

DRAWN BY: JE, BE
 DATE: FEB 2022
 SCALE: AS NOTED

RECEIVED
RA482
2022-FEB-17
 GUYHART PLANNING

PROJECT NO. 2021-08 DRAWING NO. **5**