





1 Site Plan
Scale: 1/8" = 1'-0"

RECEIVED
RA490
2022-OCT-03
Current Planning

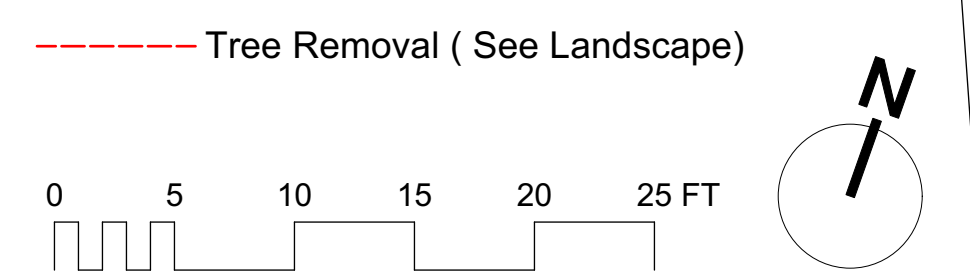

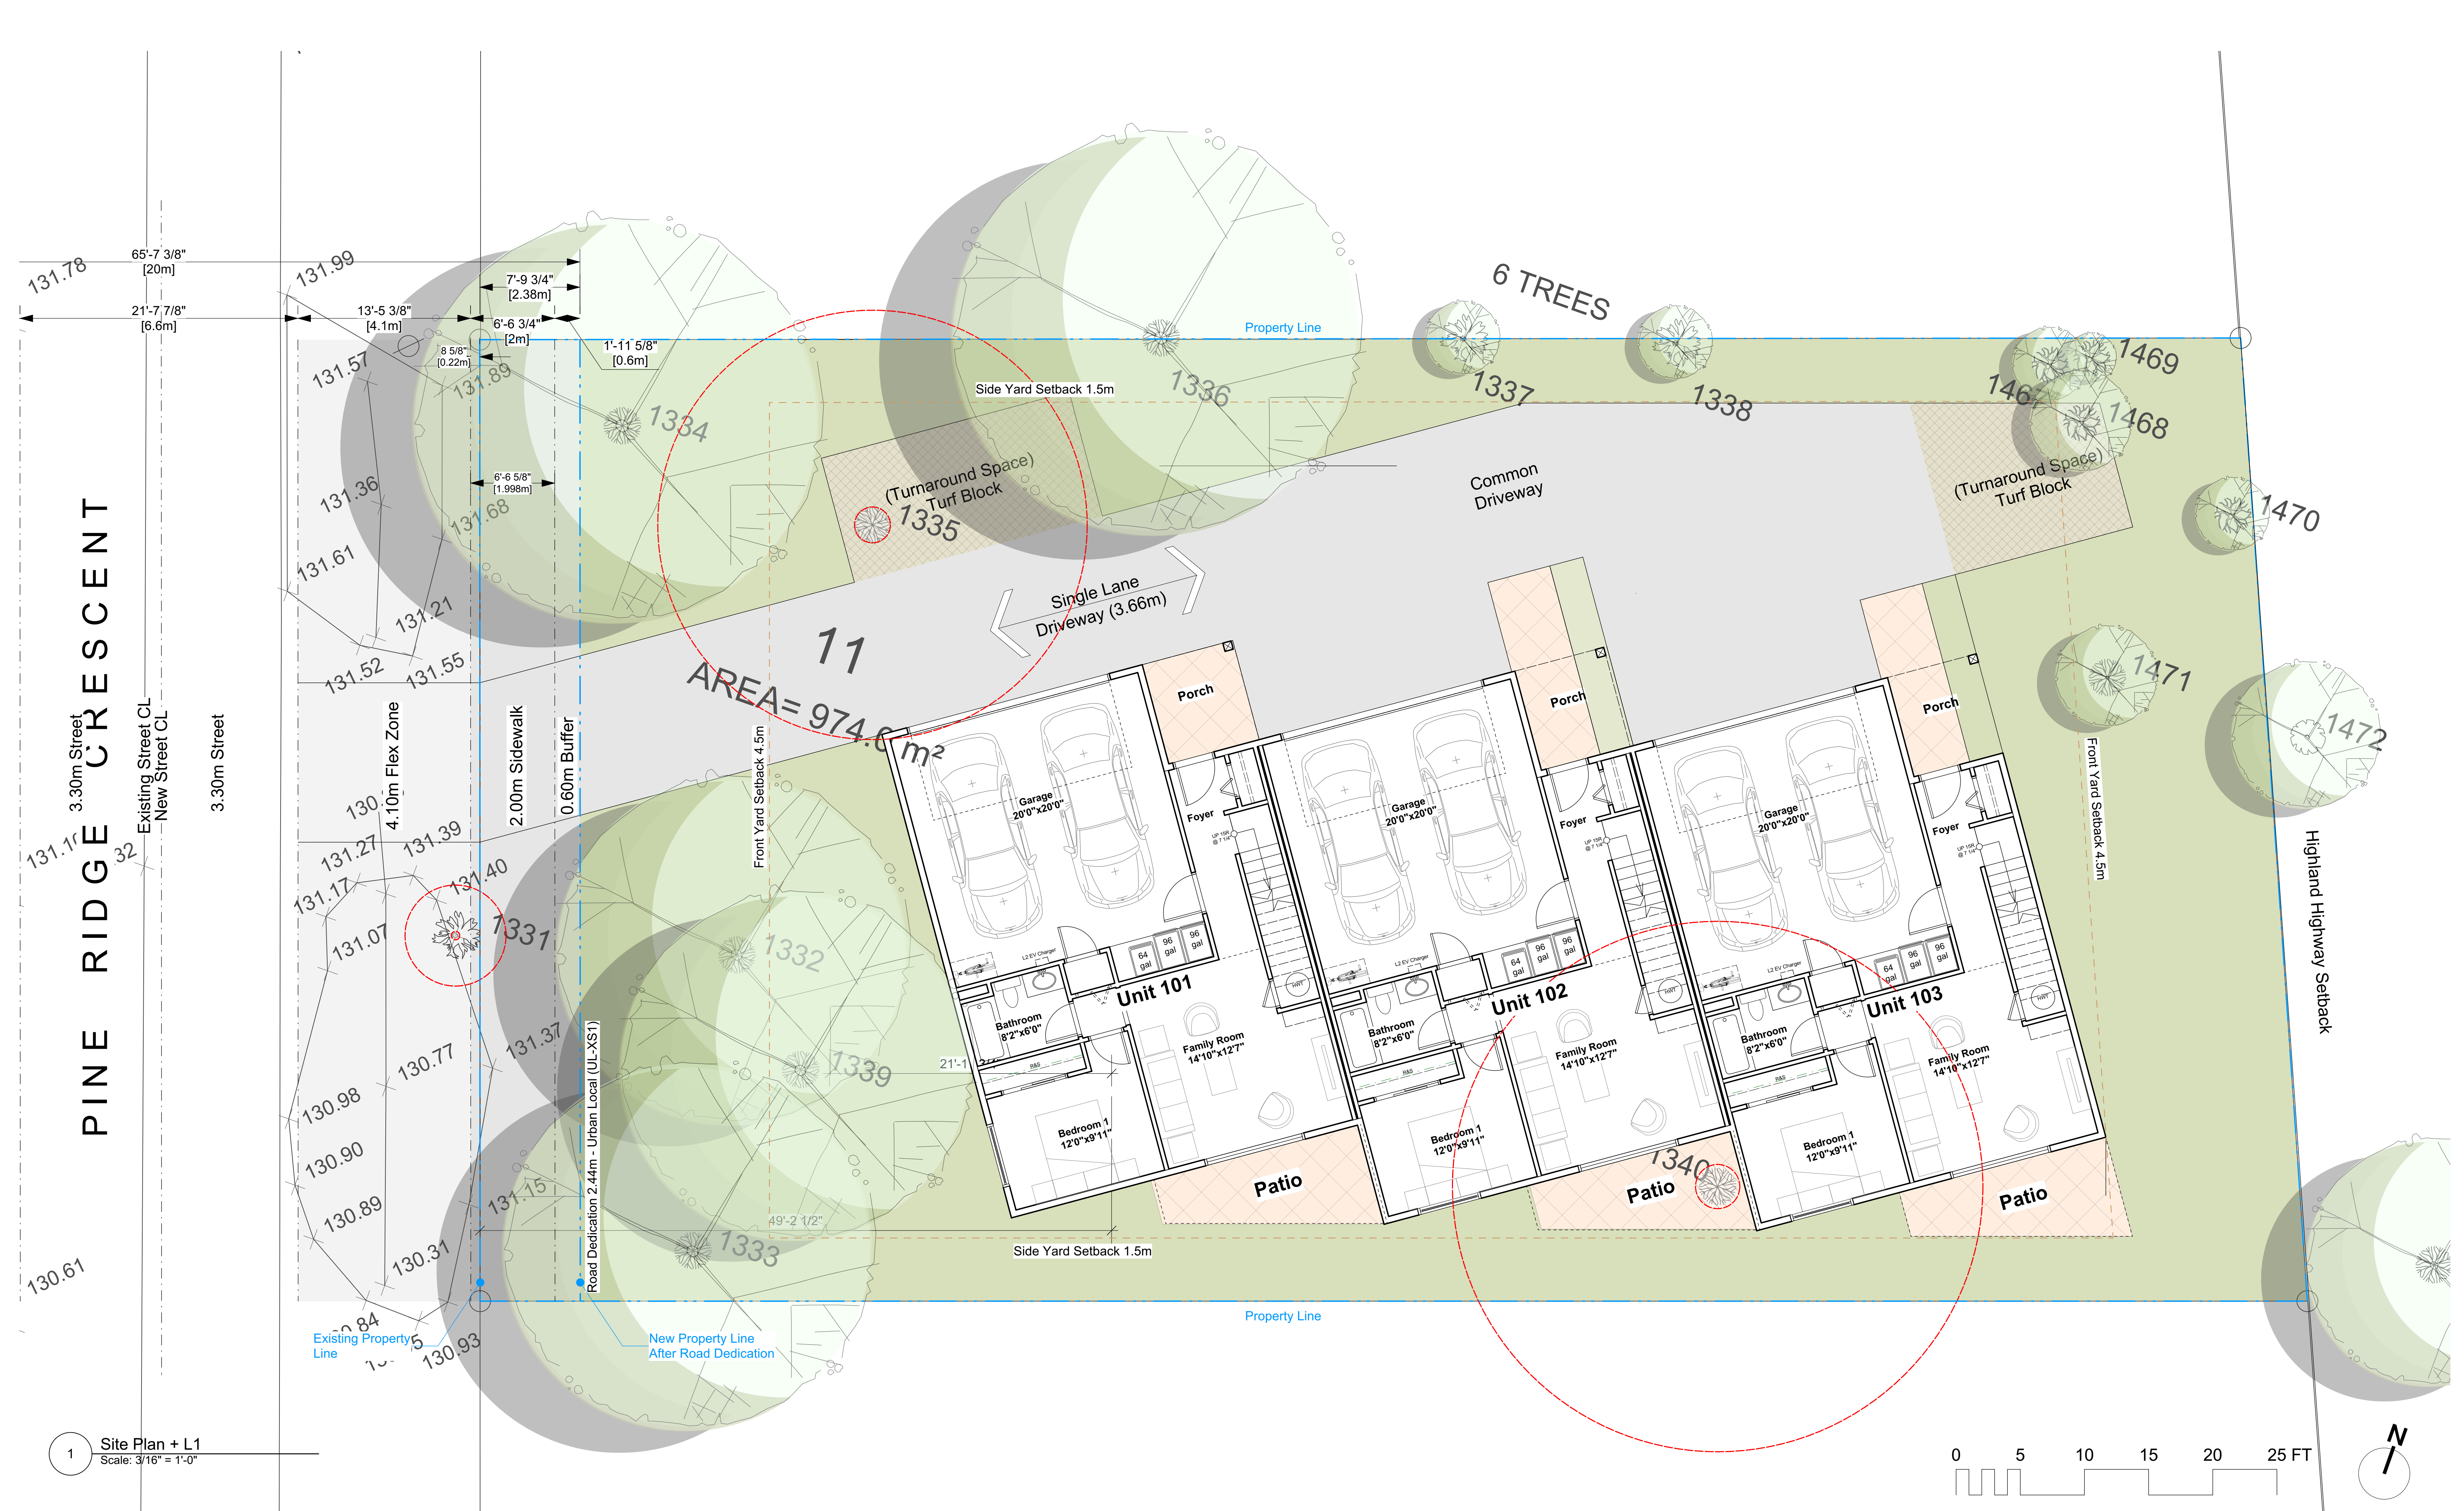

1 Site Plan + L1
Scale: 3/16" = 1'-0"

