


3	Issue for Comp. Letter	2024.01.02
No.	Description	Date

SEAL:

PROJECT:  
**Nicol and Needham Rental**  
Nanaimo, BC  
PROJECT NO.: 20230100  
CONSULTANTS:

DRAWN BY:  
MRM  
FILE NO.:  
DATE:  
2024.01.02  
SCALE:  
3/32" = 1'-0"  
TITLE:  
Site Plan

SHEET NO.: A-0.5 REVISION: 3

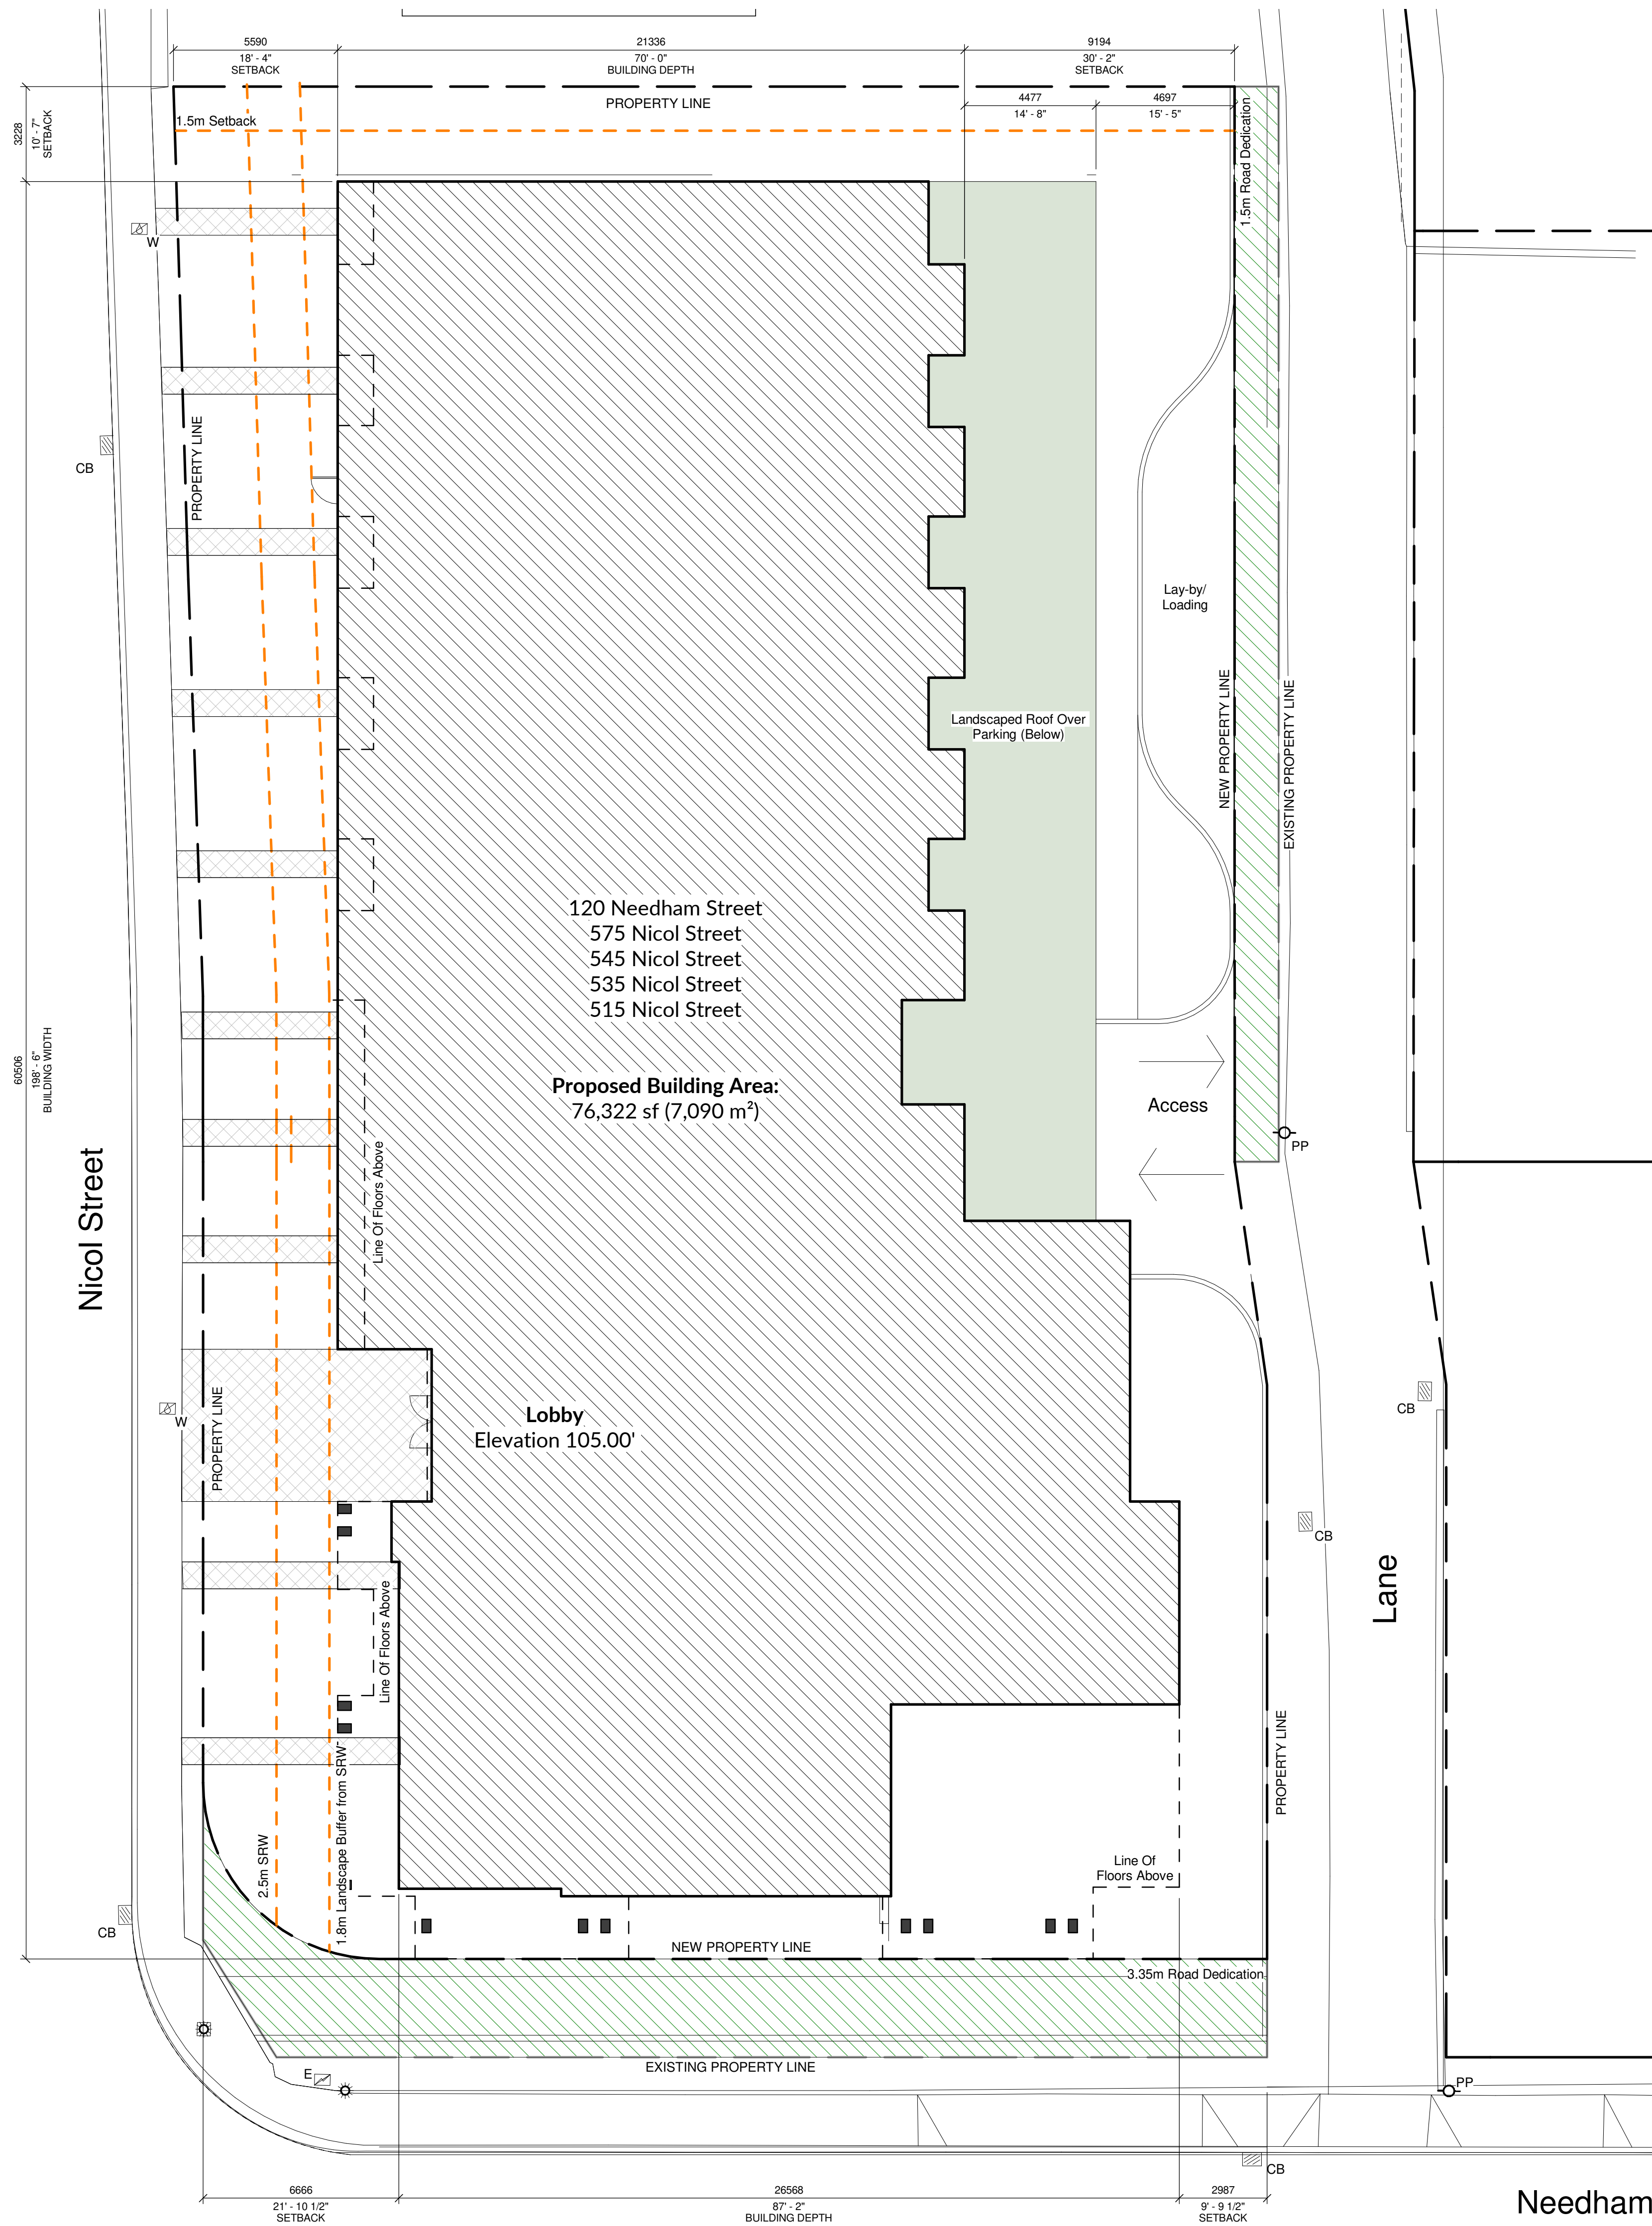

1 Site  
3/32" = 1'-0"

Needham Street