


1 Site Plan - L1 Parking  
Scale: 1/16" = 1'-0"



2 Site Plan - L2 PARKING  
Scale: 1/16" = 1'-0"

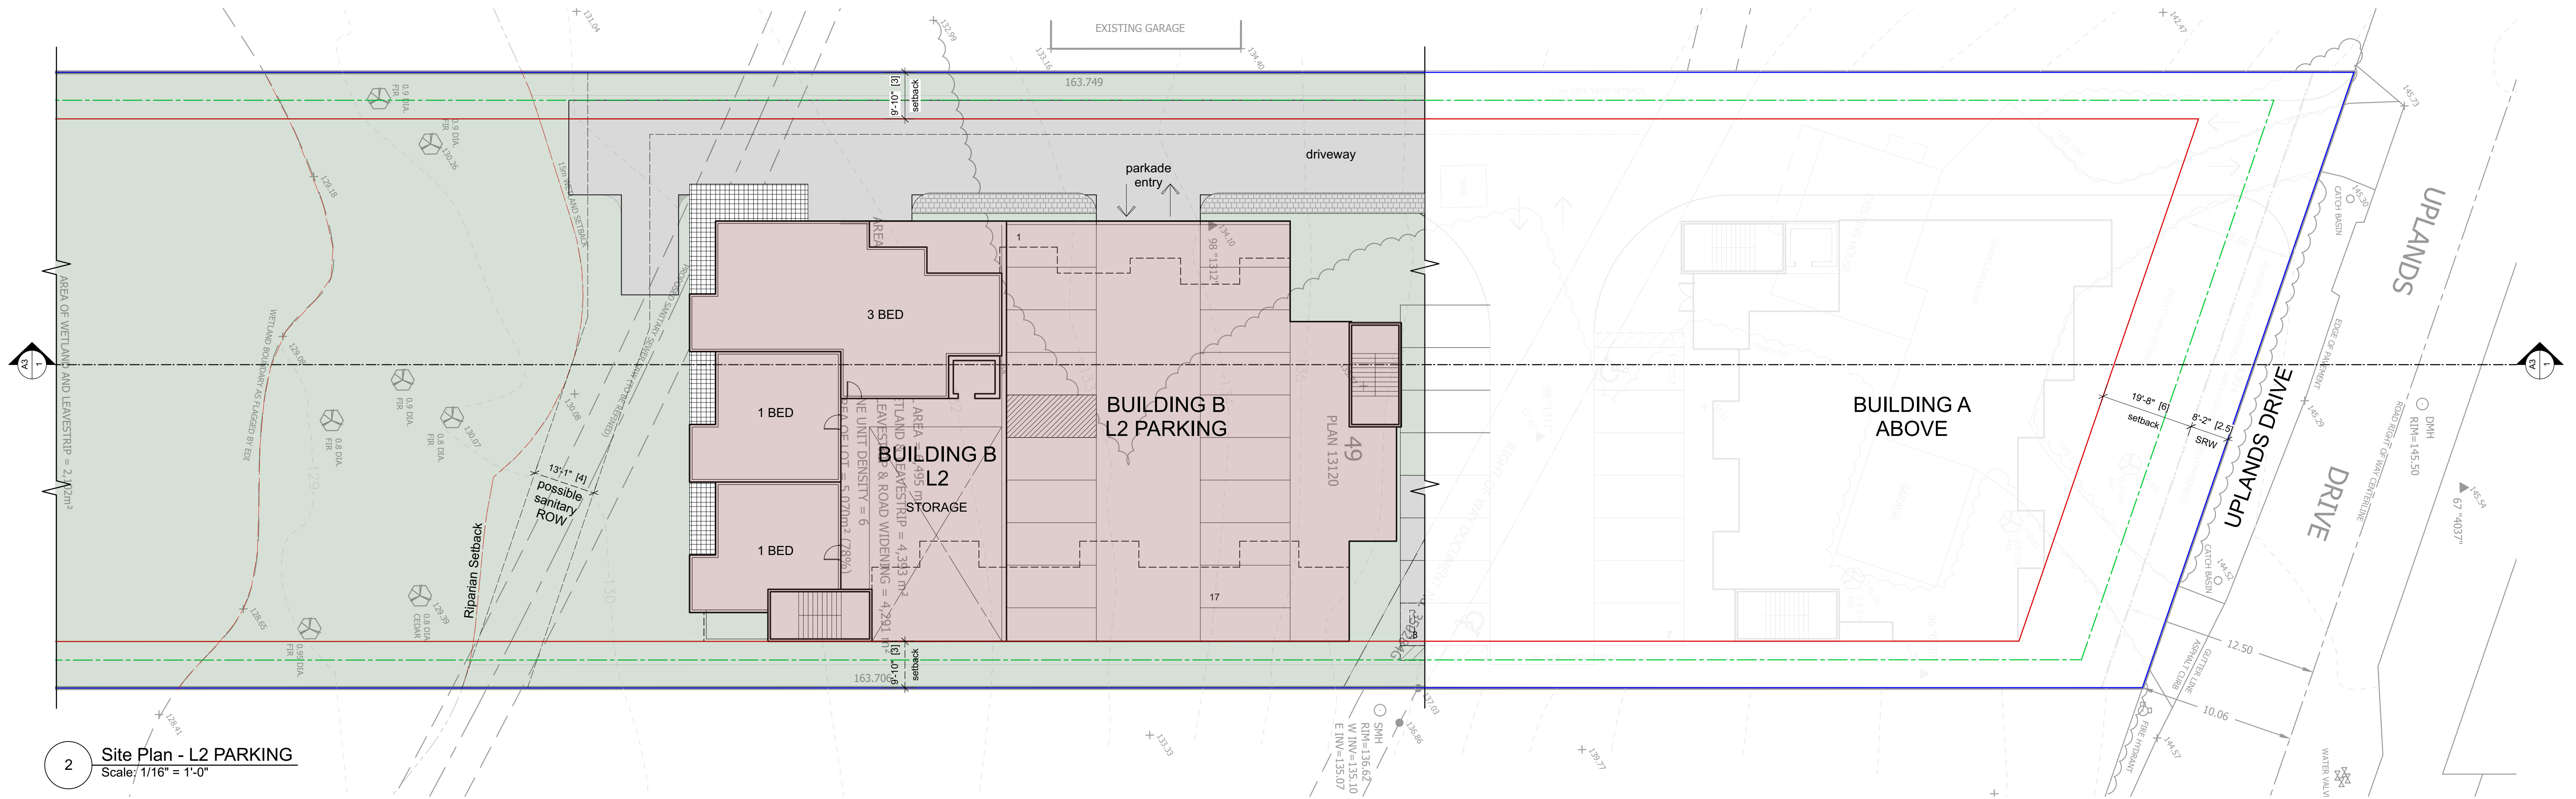

