
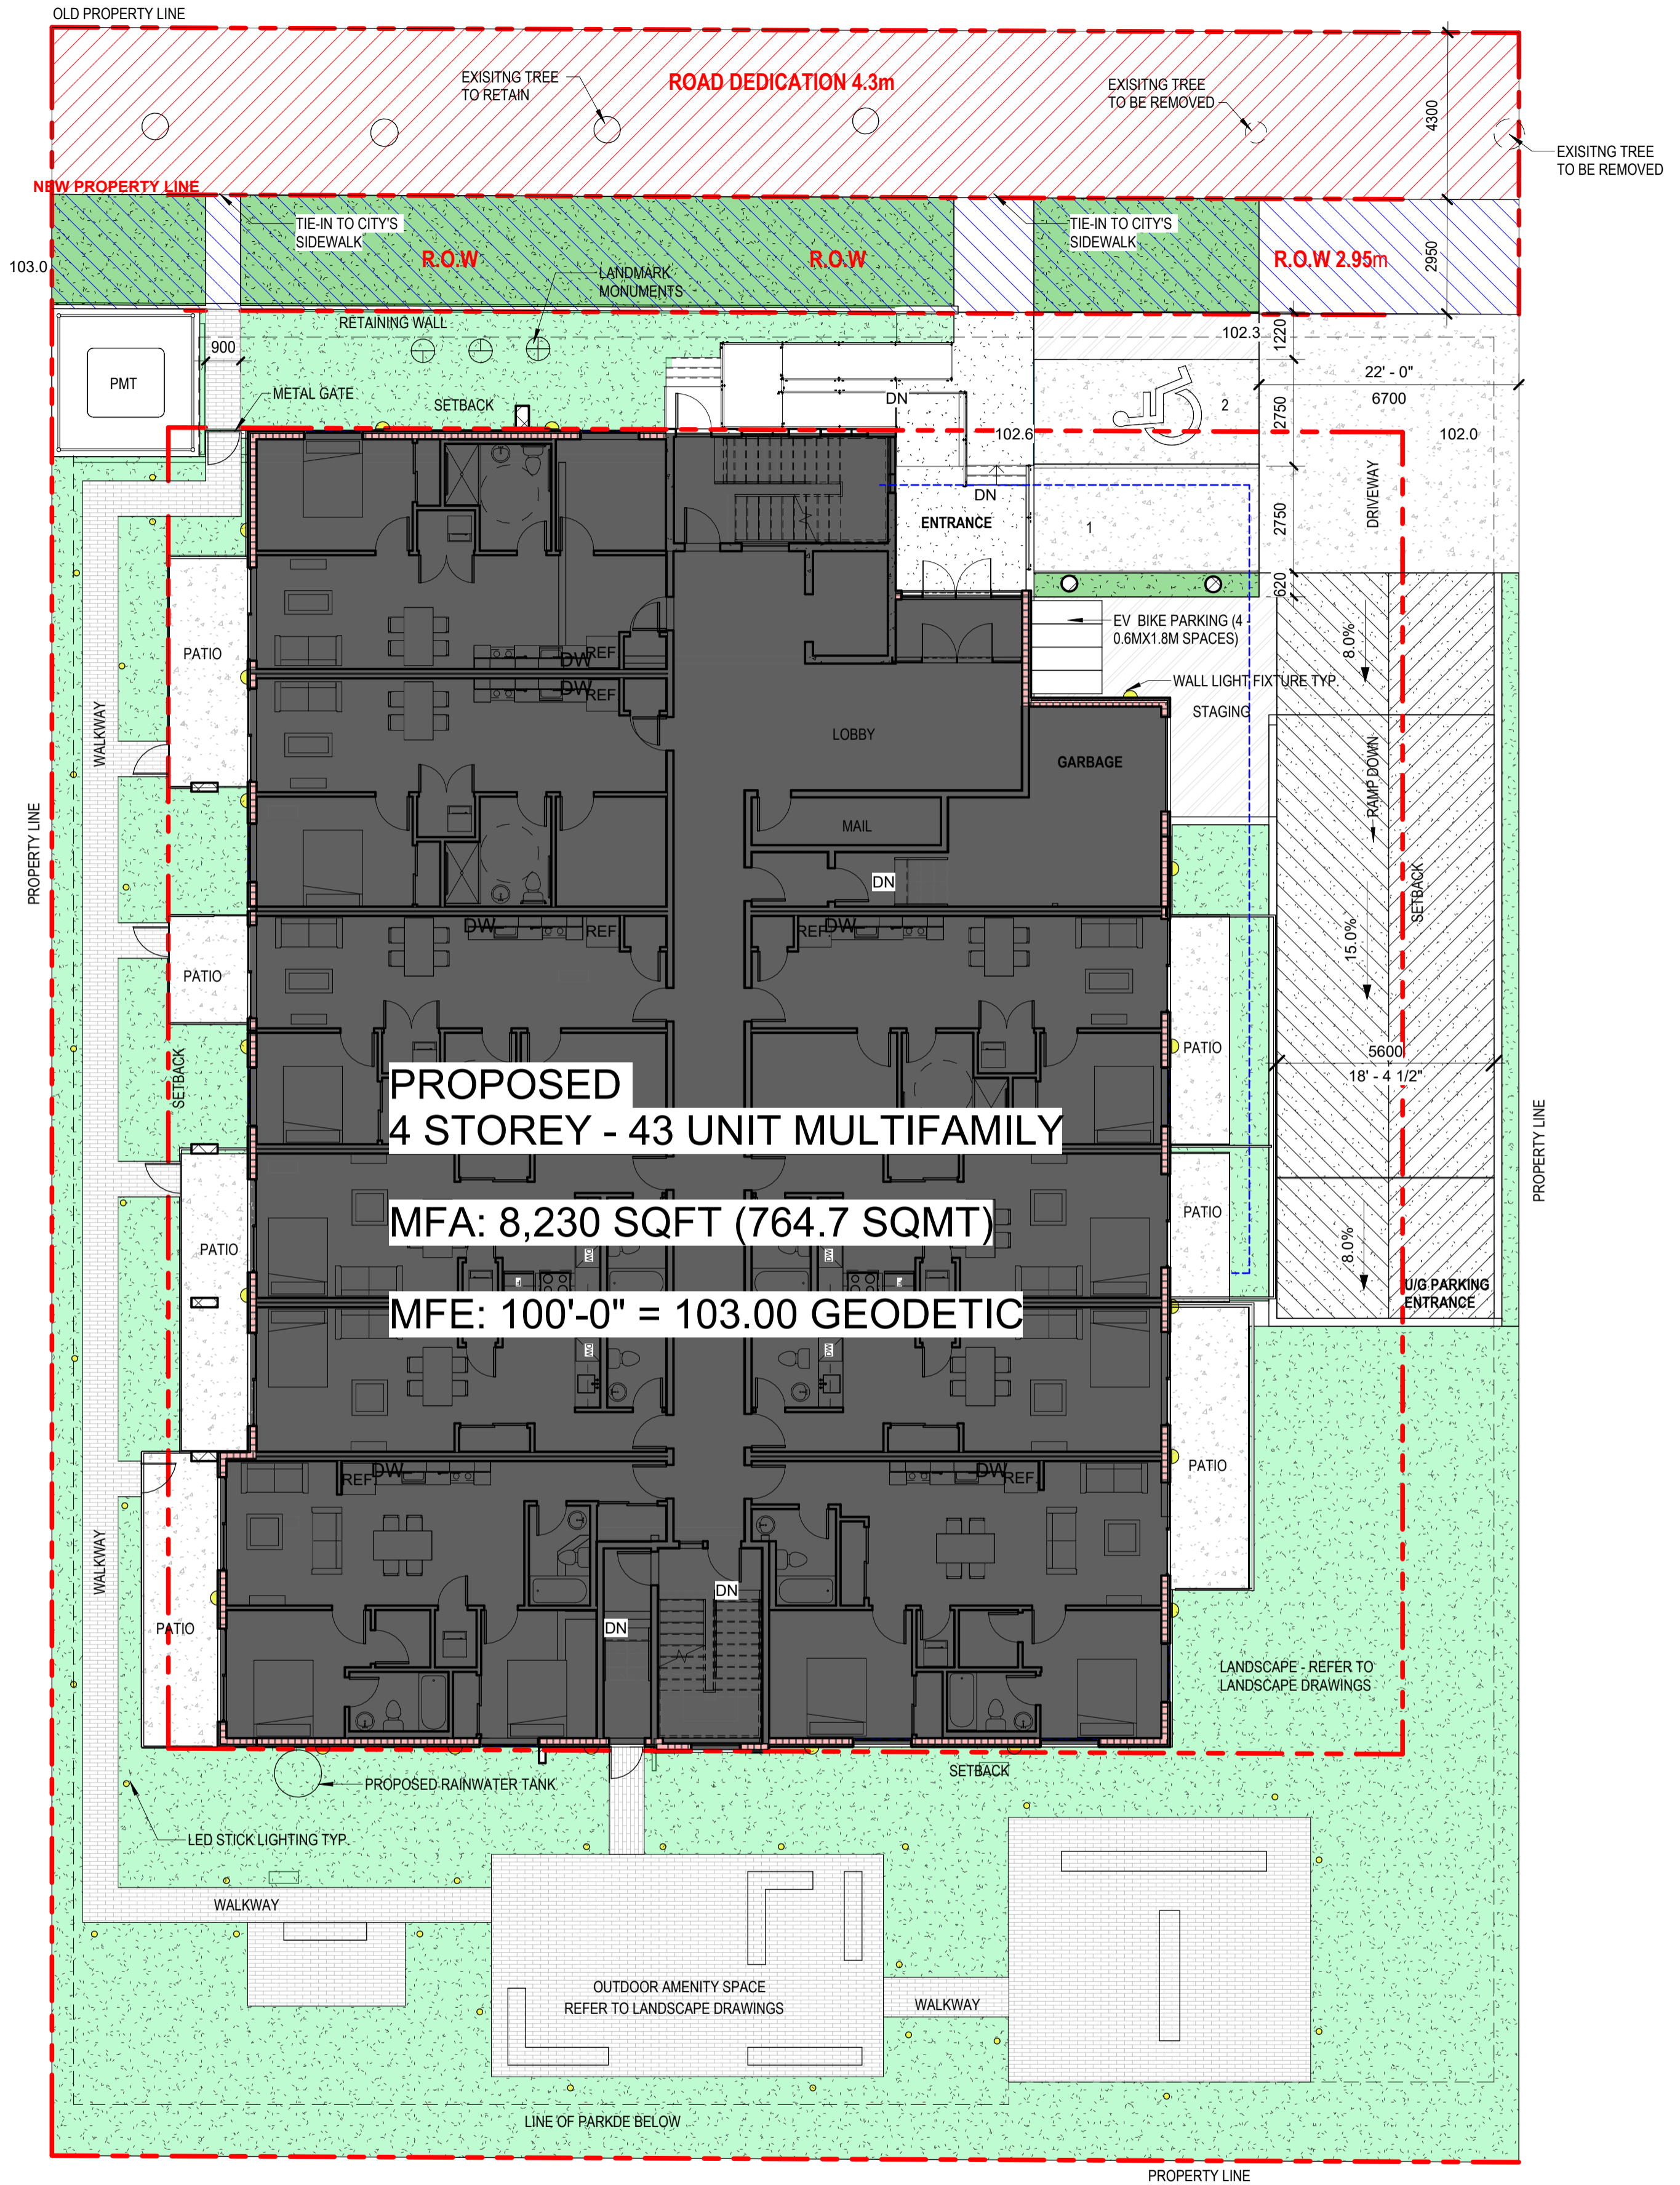


SITE AERIAL VIEW

SITE LEGEND

	PROPERTY LINE		H/C SPLAY
	SETBACK LINE		NEW LIGHT STANDARD
	RW LINE		PAINTED AISLE
	ASPHALT AREA		DIRECTIONAL ARROW
	CONC. SIDEWALK		CHAINLINK FENCE
	LANDSCAPE AREA		
	BIKE RACK		
	MH MANHOLE		
	CB CATCH BASIN		

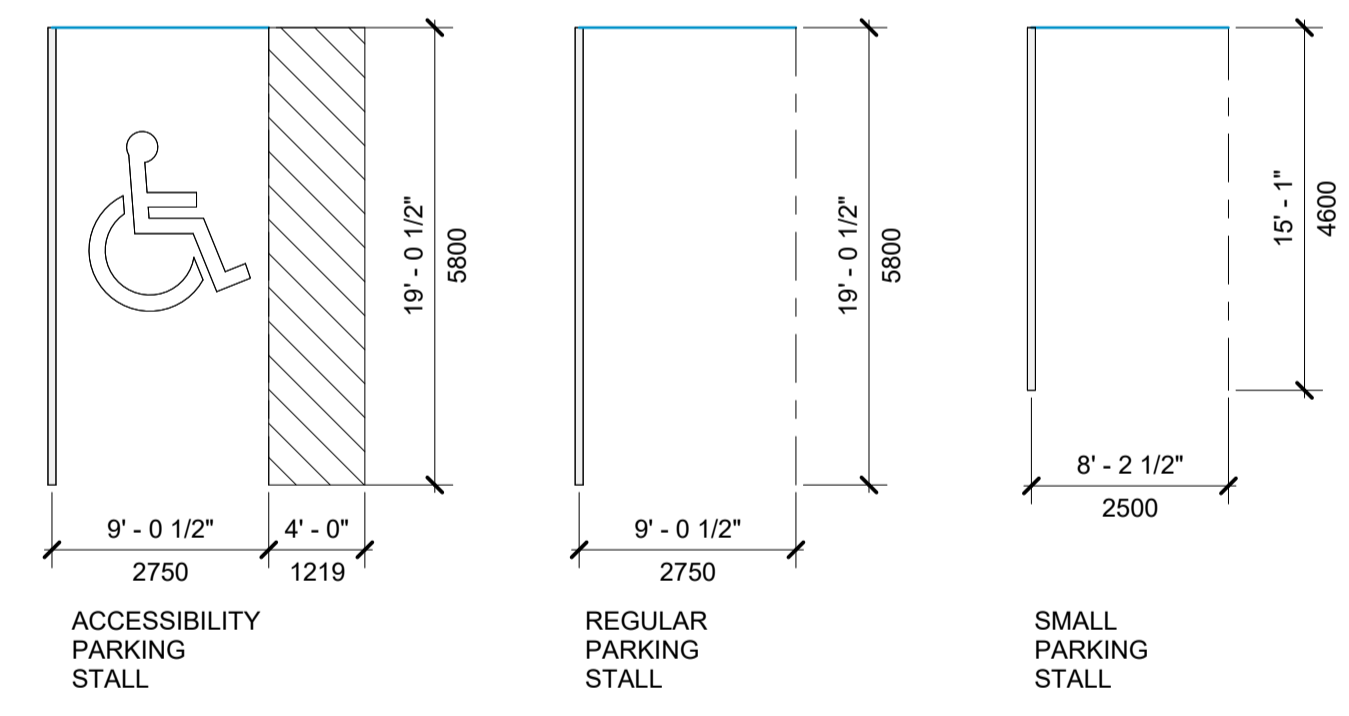

1 SITE PLAN
DP101 1" = 10'-0"

BUILDER

Rev.	mm-dd-yy	Revision /Drawing Issue	Drawn by	TD
5	2026-04-28	Reissued for DP		
3	2025-24-09	Reissued for DP		
2	2024-22-03	Reissued for DP		
1	2023-08-12	Issued for DP		

CONSULTANT

PERMIT STAMP

SEAL

RECEIVED
RA506
2026-MAY-08
Current Planning

THIS DRAWING, AS AN INSTRUMENT OF SERVICE IS THE PROPERTY OF KUMAR ARCHITECTURE LTD. THE COPYRIGHT IN THE SAME BEING RESERVED TO THEM. NO REPRODUCTION IS ALLOWED WITHOUT THE PERMISSION OF KUMAR ARCHITECTURE AND WHEN IT IS MADE MUST BEAR ITS NAME. THIS DRAWING IS NOT TO BE SCALED. THE CONTRACTOR IS TO VERIFY THE DIMENSIONS AND DATA NOTED HEREIN WITH THE CONDITIONS ON SITE AND IS RESPONSIBLE FOR REPORTING ANY DISCREPANCY TO KUMAR ARCHITECTURE LTD FOR ADJUSTMENT.

PROJECT
NORTHFIELD MULTIFAMILY
1901 NORTHFILED ROAD NANAIMO BC

DRAWING TITLE
SITE PLAN

Project number BC0223	Date Scale As indicated	Issue Date
Drawn by Author	Checked by Checker	

REVISION
DP101 5