




1 View 1



2 View 2

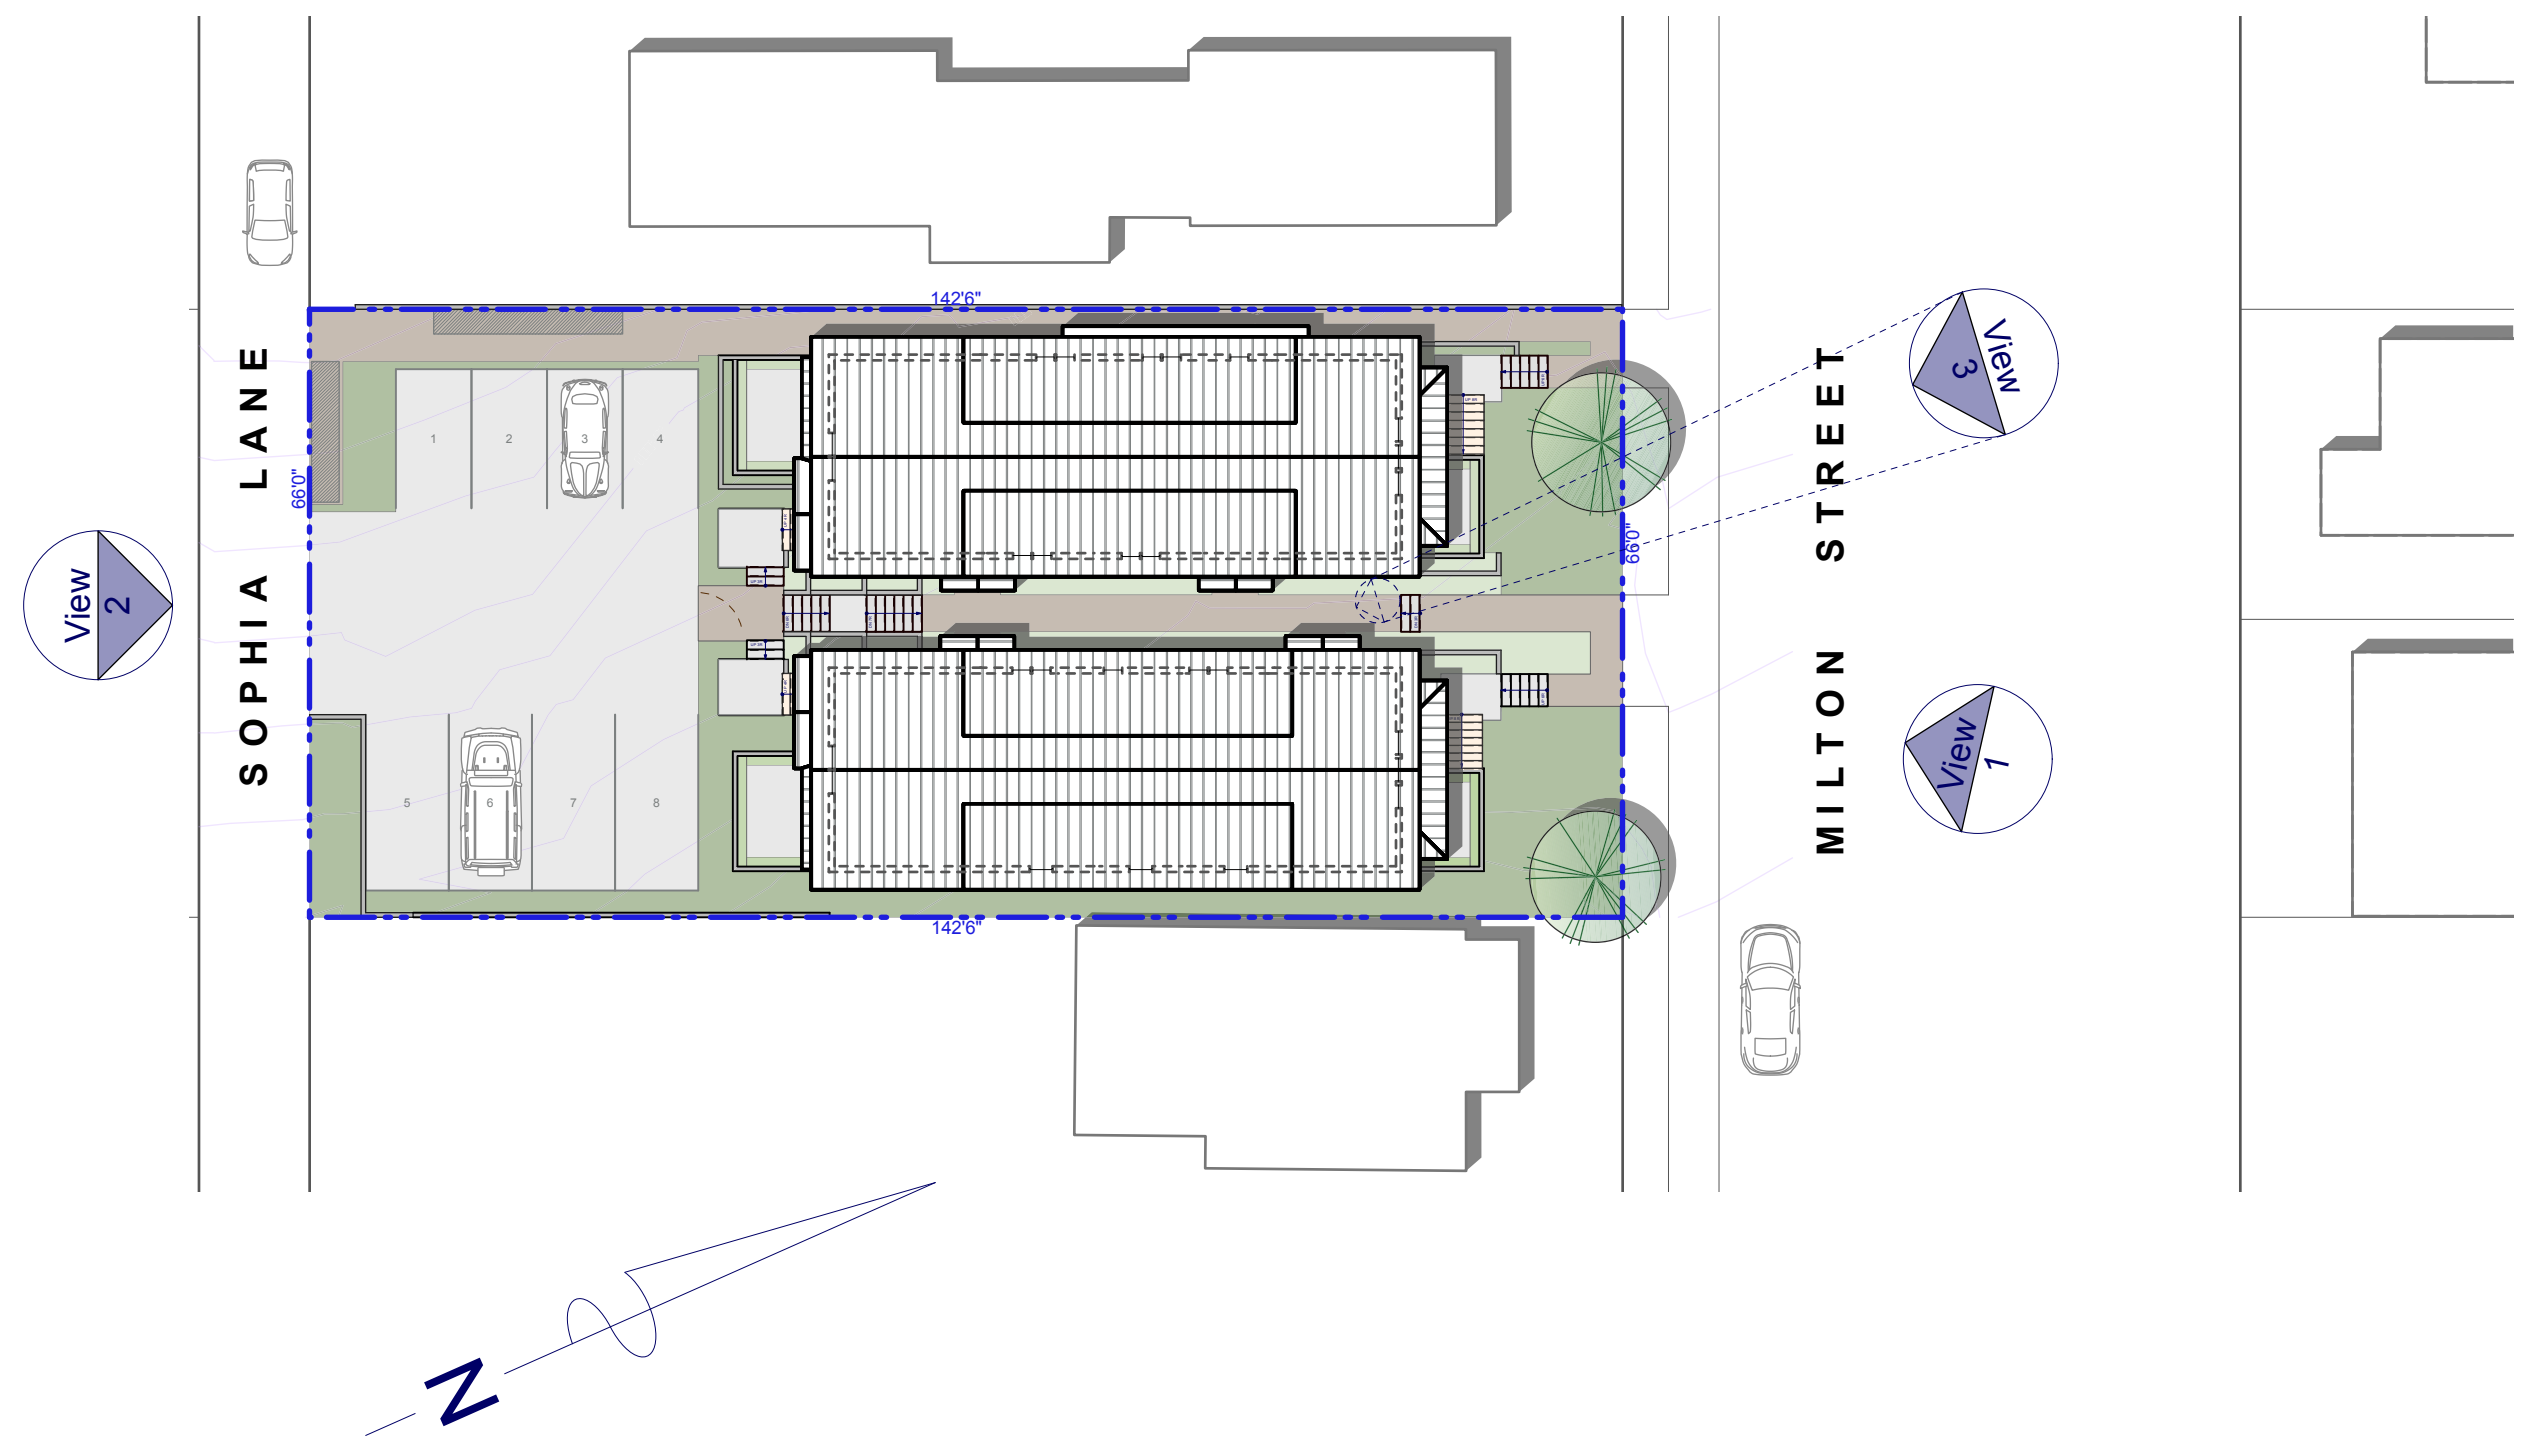

3 Site Plan
Scale: 1:250



4 View 3



Architecture Firm
ARCHITRAVE
ARCHITECTURE DESIGN
BUILD LTD.
510 North Rd. Gabriola, BC
contact@architrave.ca

RECEIVED
RA529
2025-JUN-11
CURRENT PLANNING



2025-05-21 Issued for Rezoning Permit
Issued for Rezoning Permit
Project Title
Milton Multi-Plex
641 Milton Street, Nanaimo, BC

Sheet Title
Conceptual Building Renderings

Project ID
305-2023.02
Date
May 21, 2025
Drawn By
VI/KW/CF

Sheet No.
A2.0