




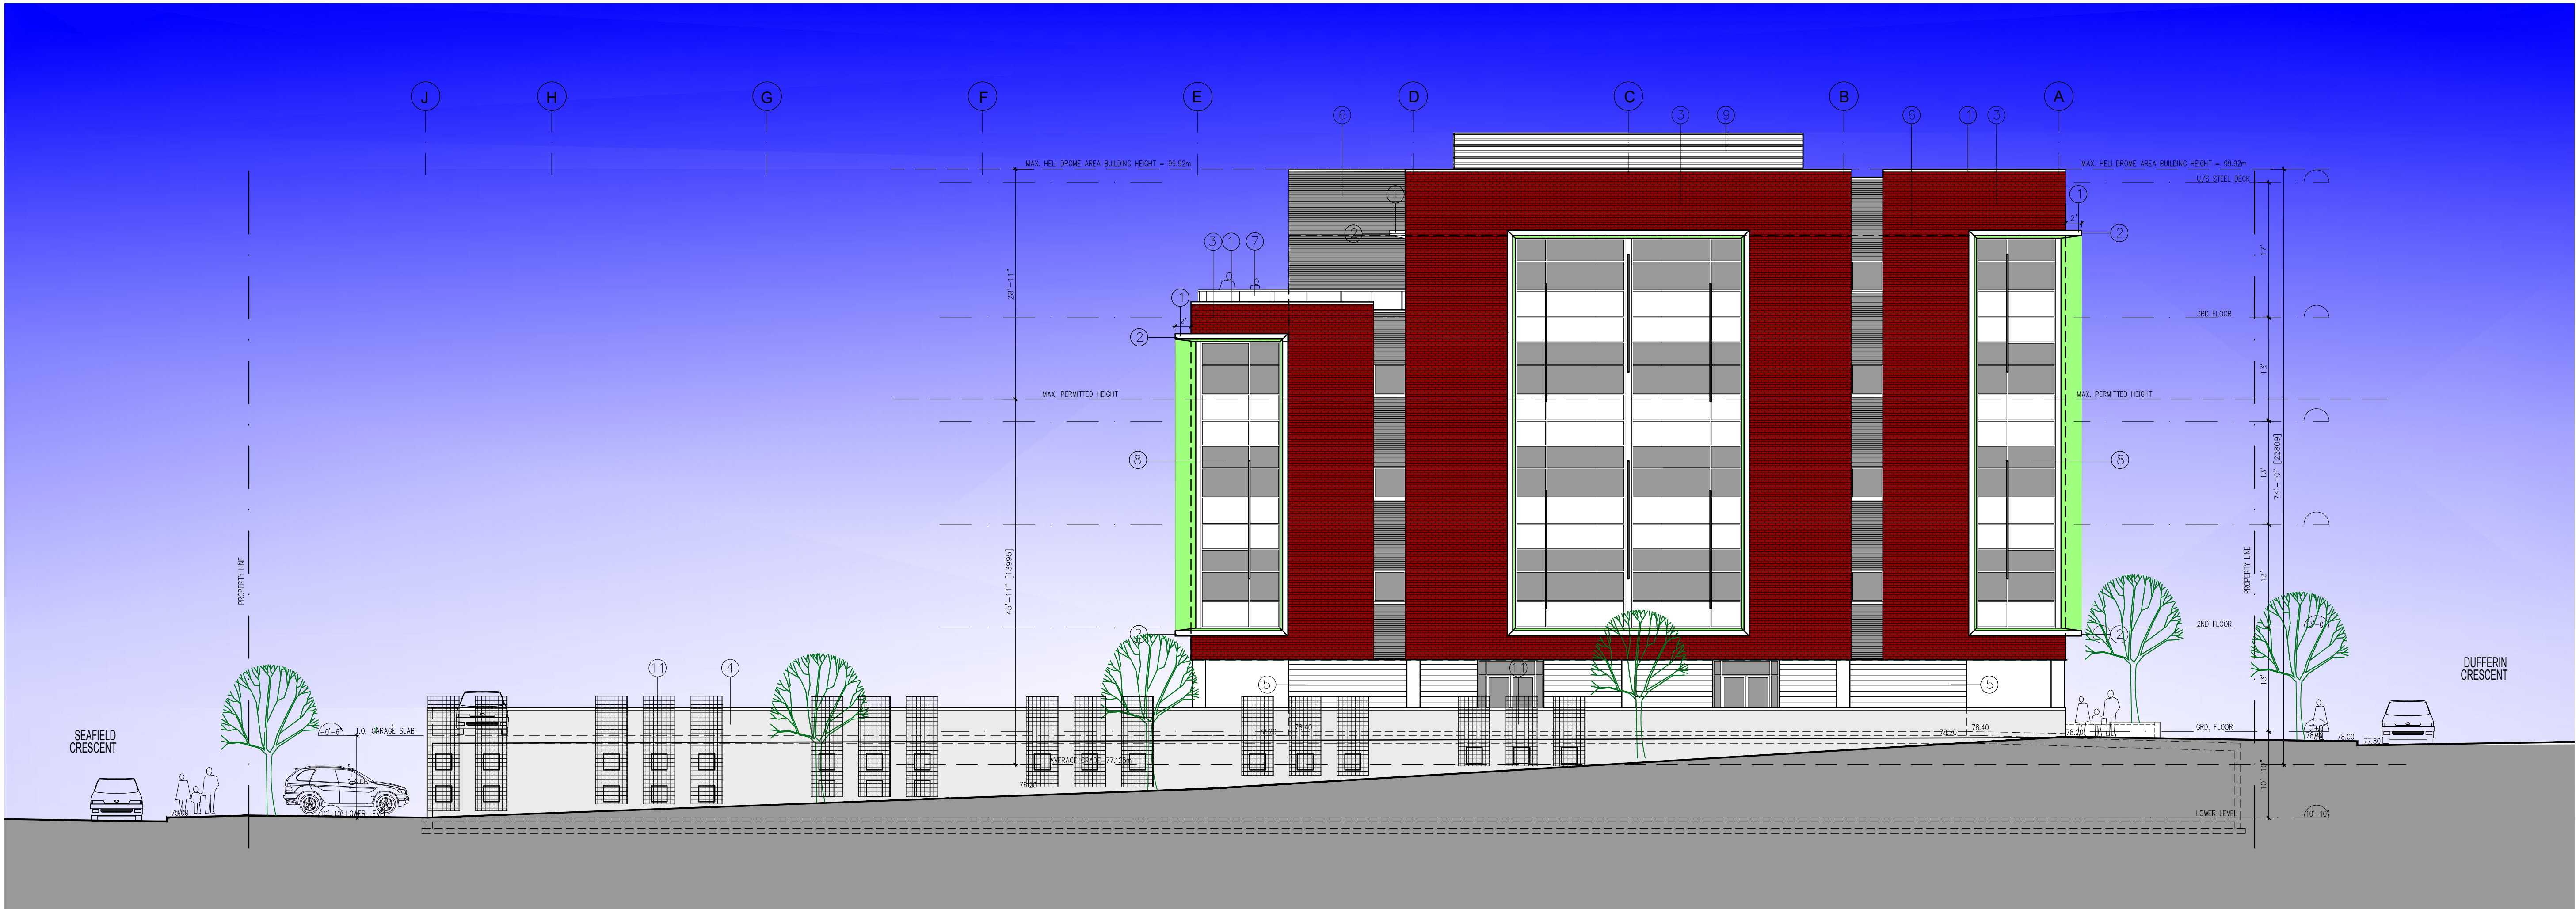

2 EAST ELEVATION

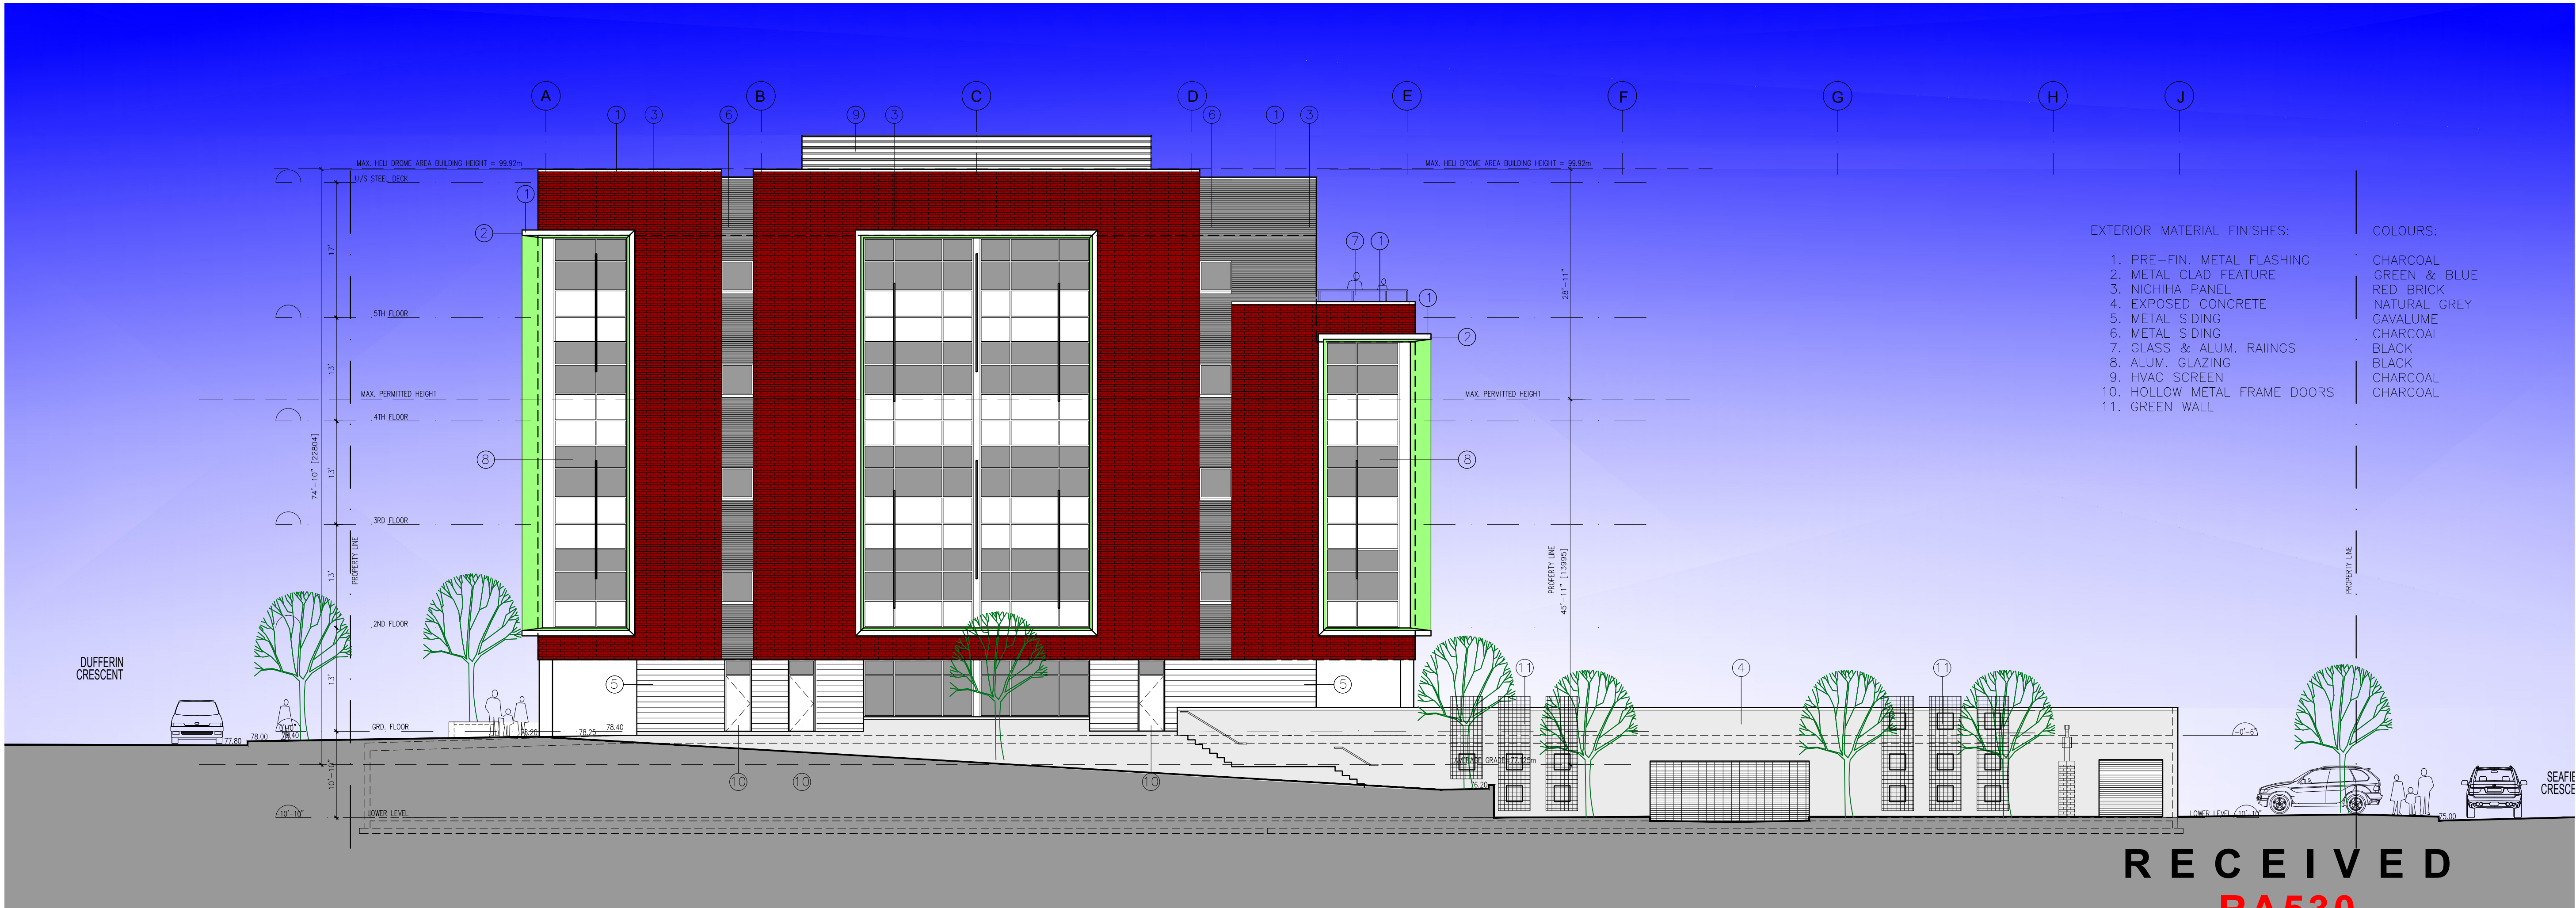

3 WEST ELEVATION

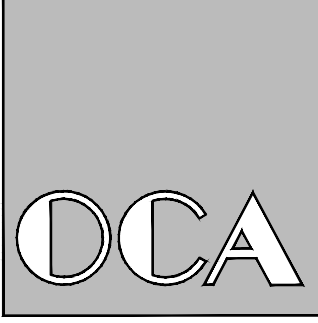

O.C.A. ARCHITECTURE INC.
2724 W. 1st AVENUE, VANCOUVER BC V6K 1H3
Tel.: 604-408-8970 Email: in@oca-arch.com

CONTRACTORS TO CHECK AND VERIFY ALL DIMENSIONS AND LEVELS PRIOR TO COMMENCING ANY WORK. ALL DISCREPANCIES, ERRORS OR OMISSIONS TO BE REPORTED TO THE ARCHITECT IMMEDIATELY. ALL DRAWINGS, SPECIFICATIONS AND RELATED DOCUMENTS ARE THE COPYRIGHT PROPERTY OF THE ARCHITECT. REPRODUCTION OF THE DRAWINGS, SPECIFICATIONS AND RELATED DOCUMENTATION WHOLE OR IN PART IS PROHIBITED WITHOUT THE ARCHITECT'S WRITTEN CONSENT.

1	COMPREHENSIVE LETTER RESPONSE	9/01/26
---	-------------------------------	---------

Revision:

2	REZONING & UP	4/22/25
1	REVIEW	1/8/25

Issued for:

Project:

KEYSTONE MEDICAL CENTRE
1135 DUFFERIN CRESCENT
NANAIMO, B.C.

Drawing Title:

ELEVATIONS



Scale:	1/8"=1'-0"
Drawn By:	
Checked By:	
Project Number:	2215
Date:	OCT. 2023
Drawing Number:	


RECEIVED

RA530


2026-SEP-08

Current Planning

A03.1

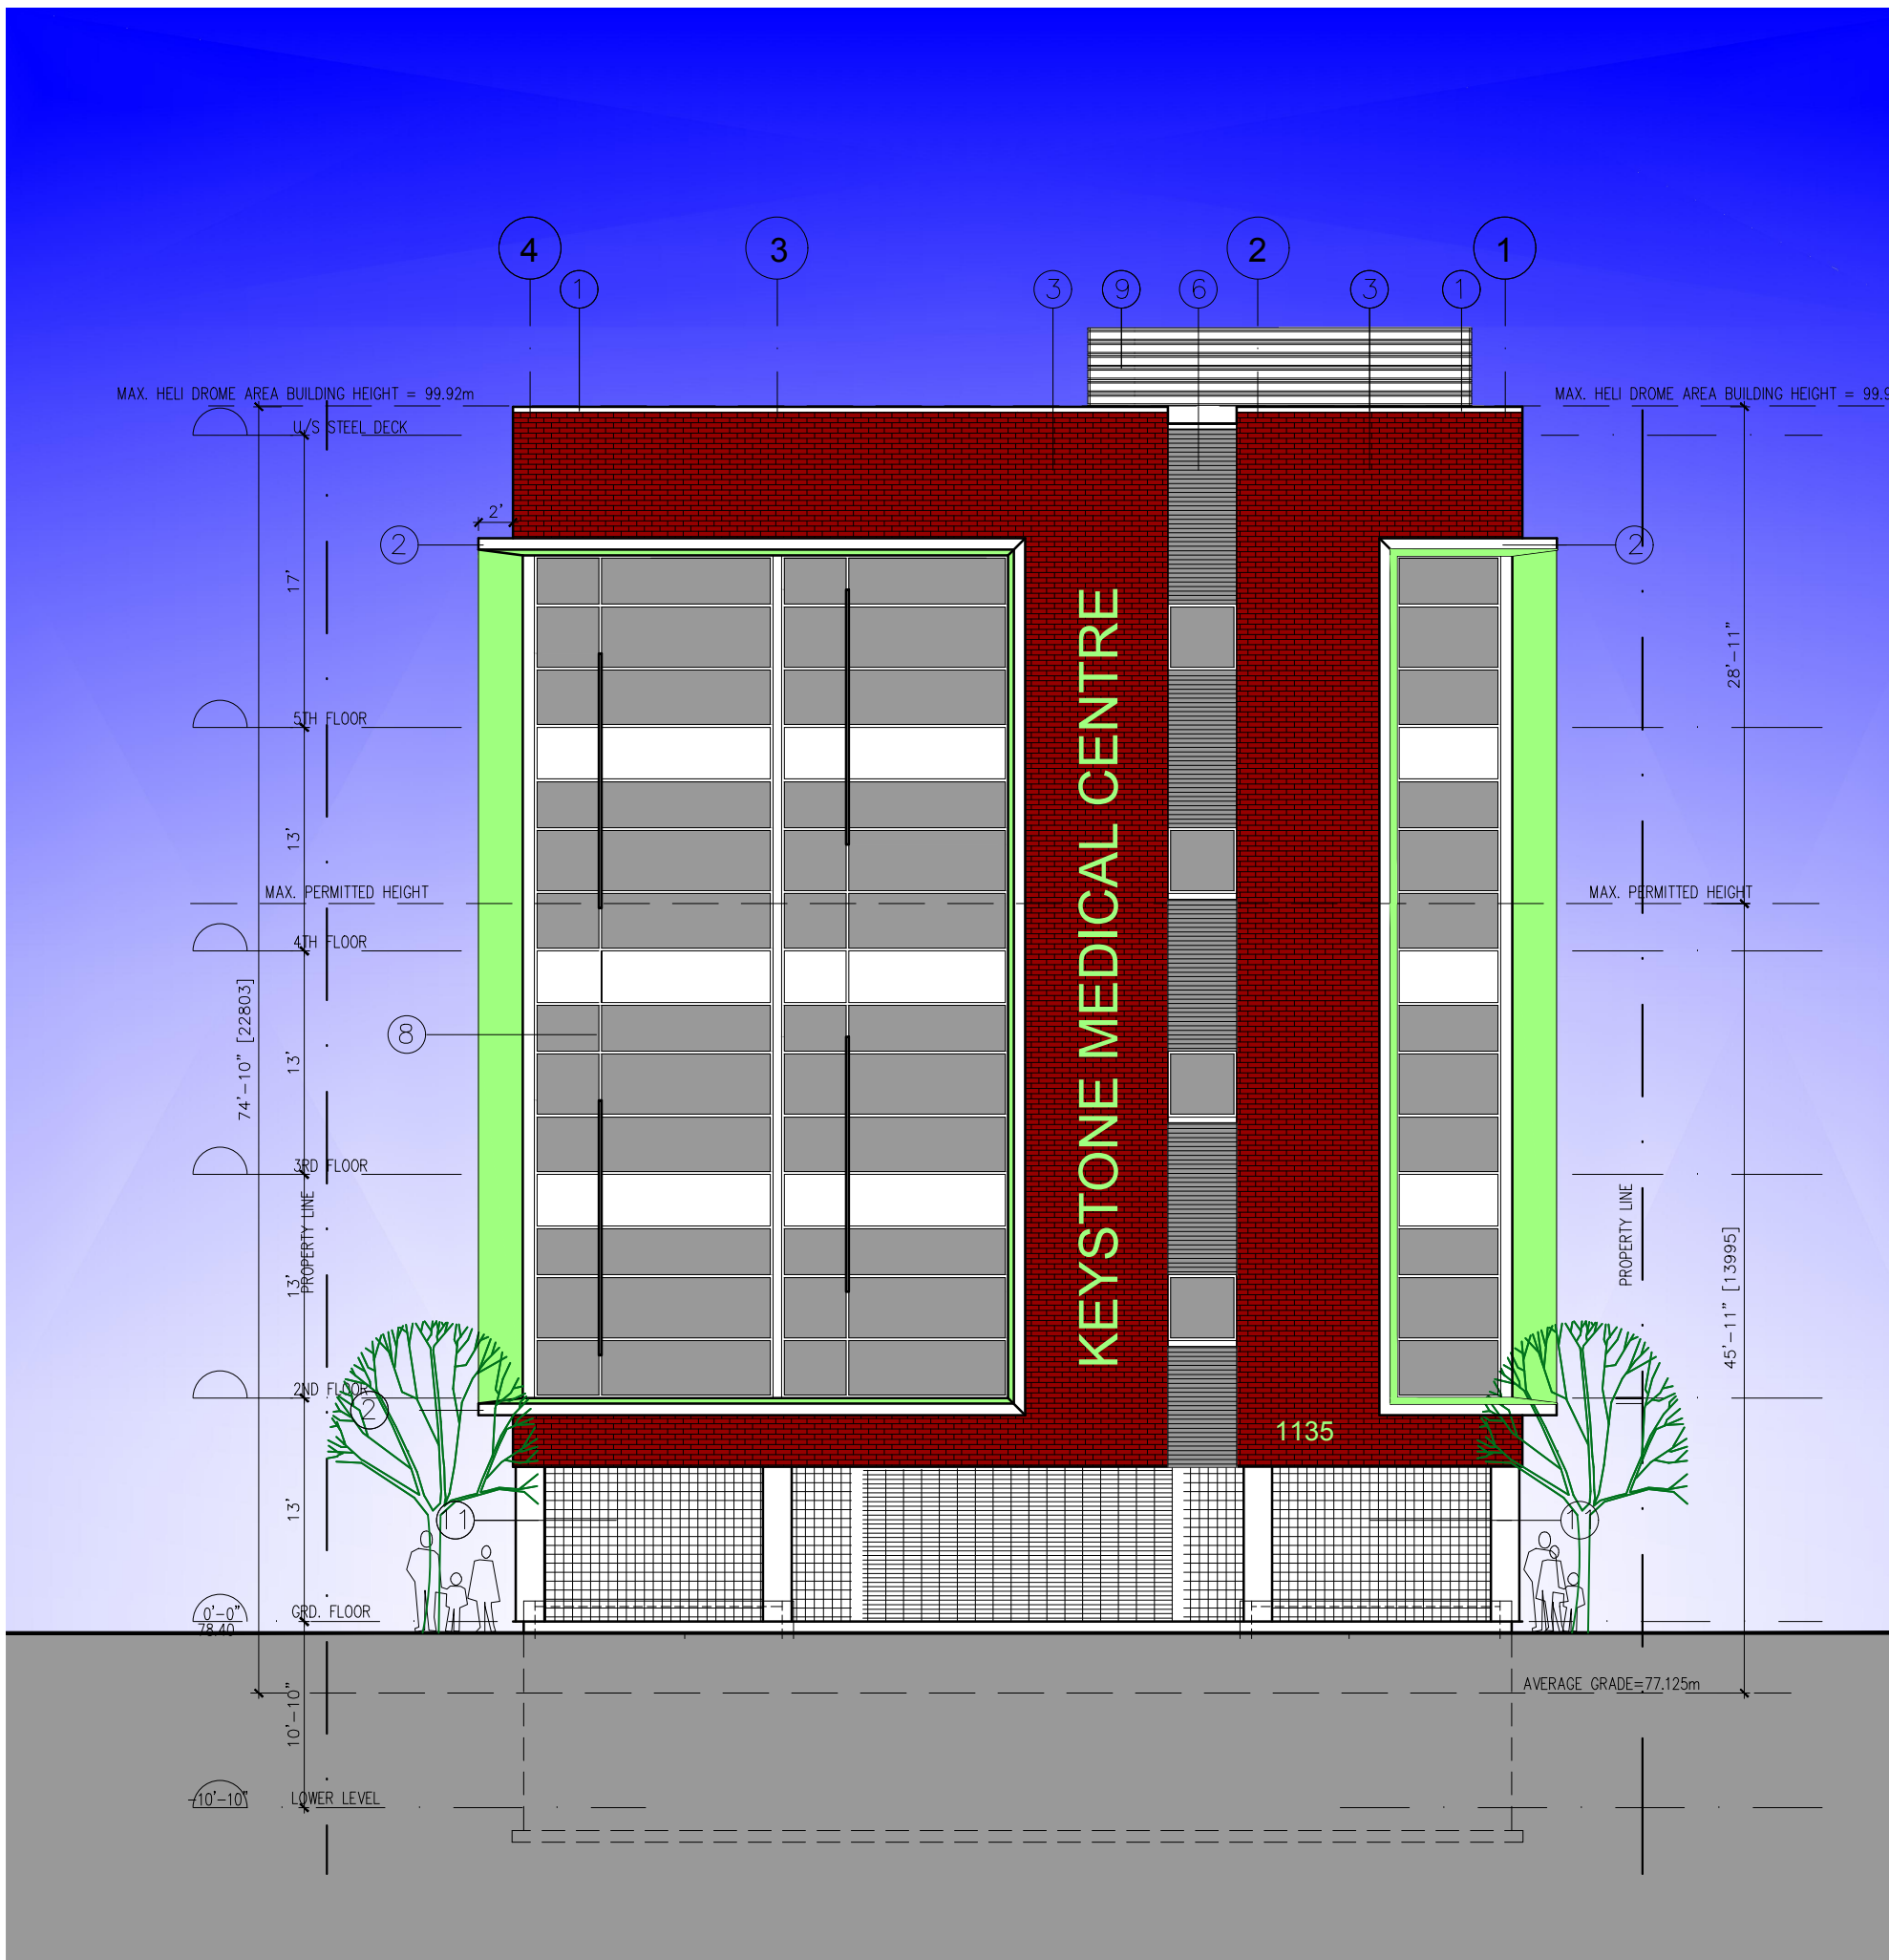

1 NORTH ELEVATION

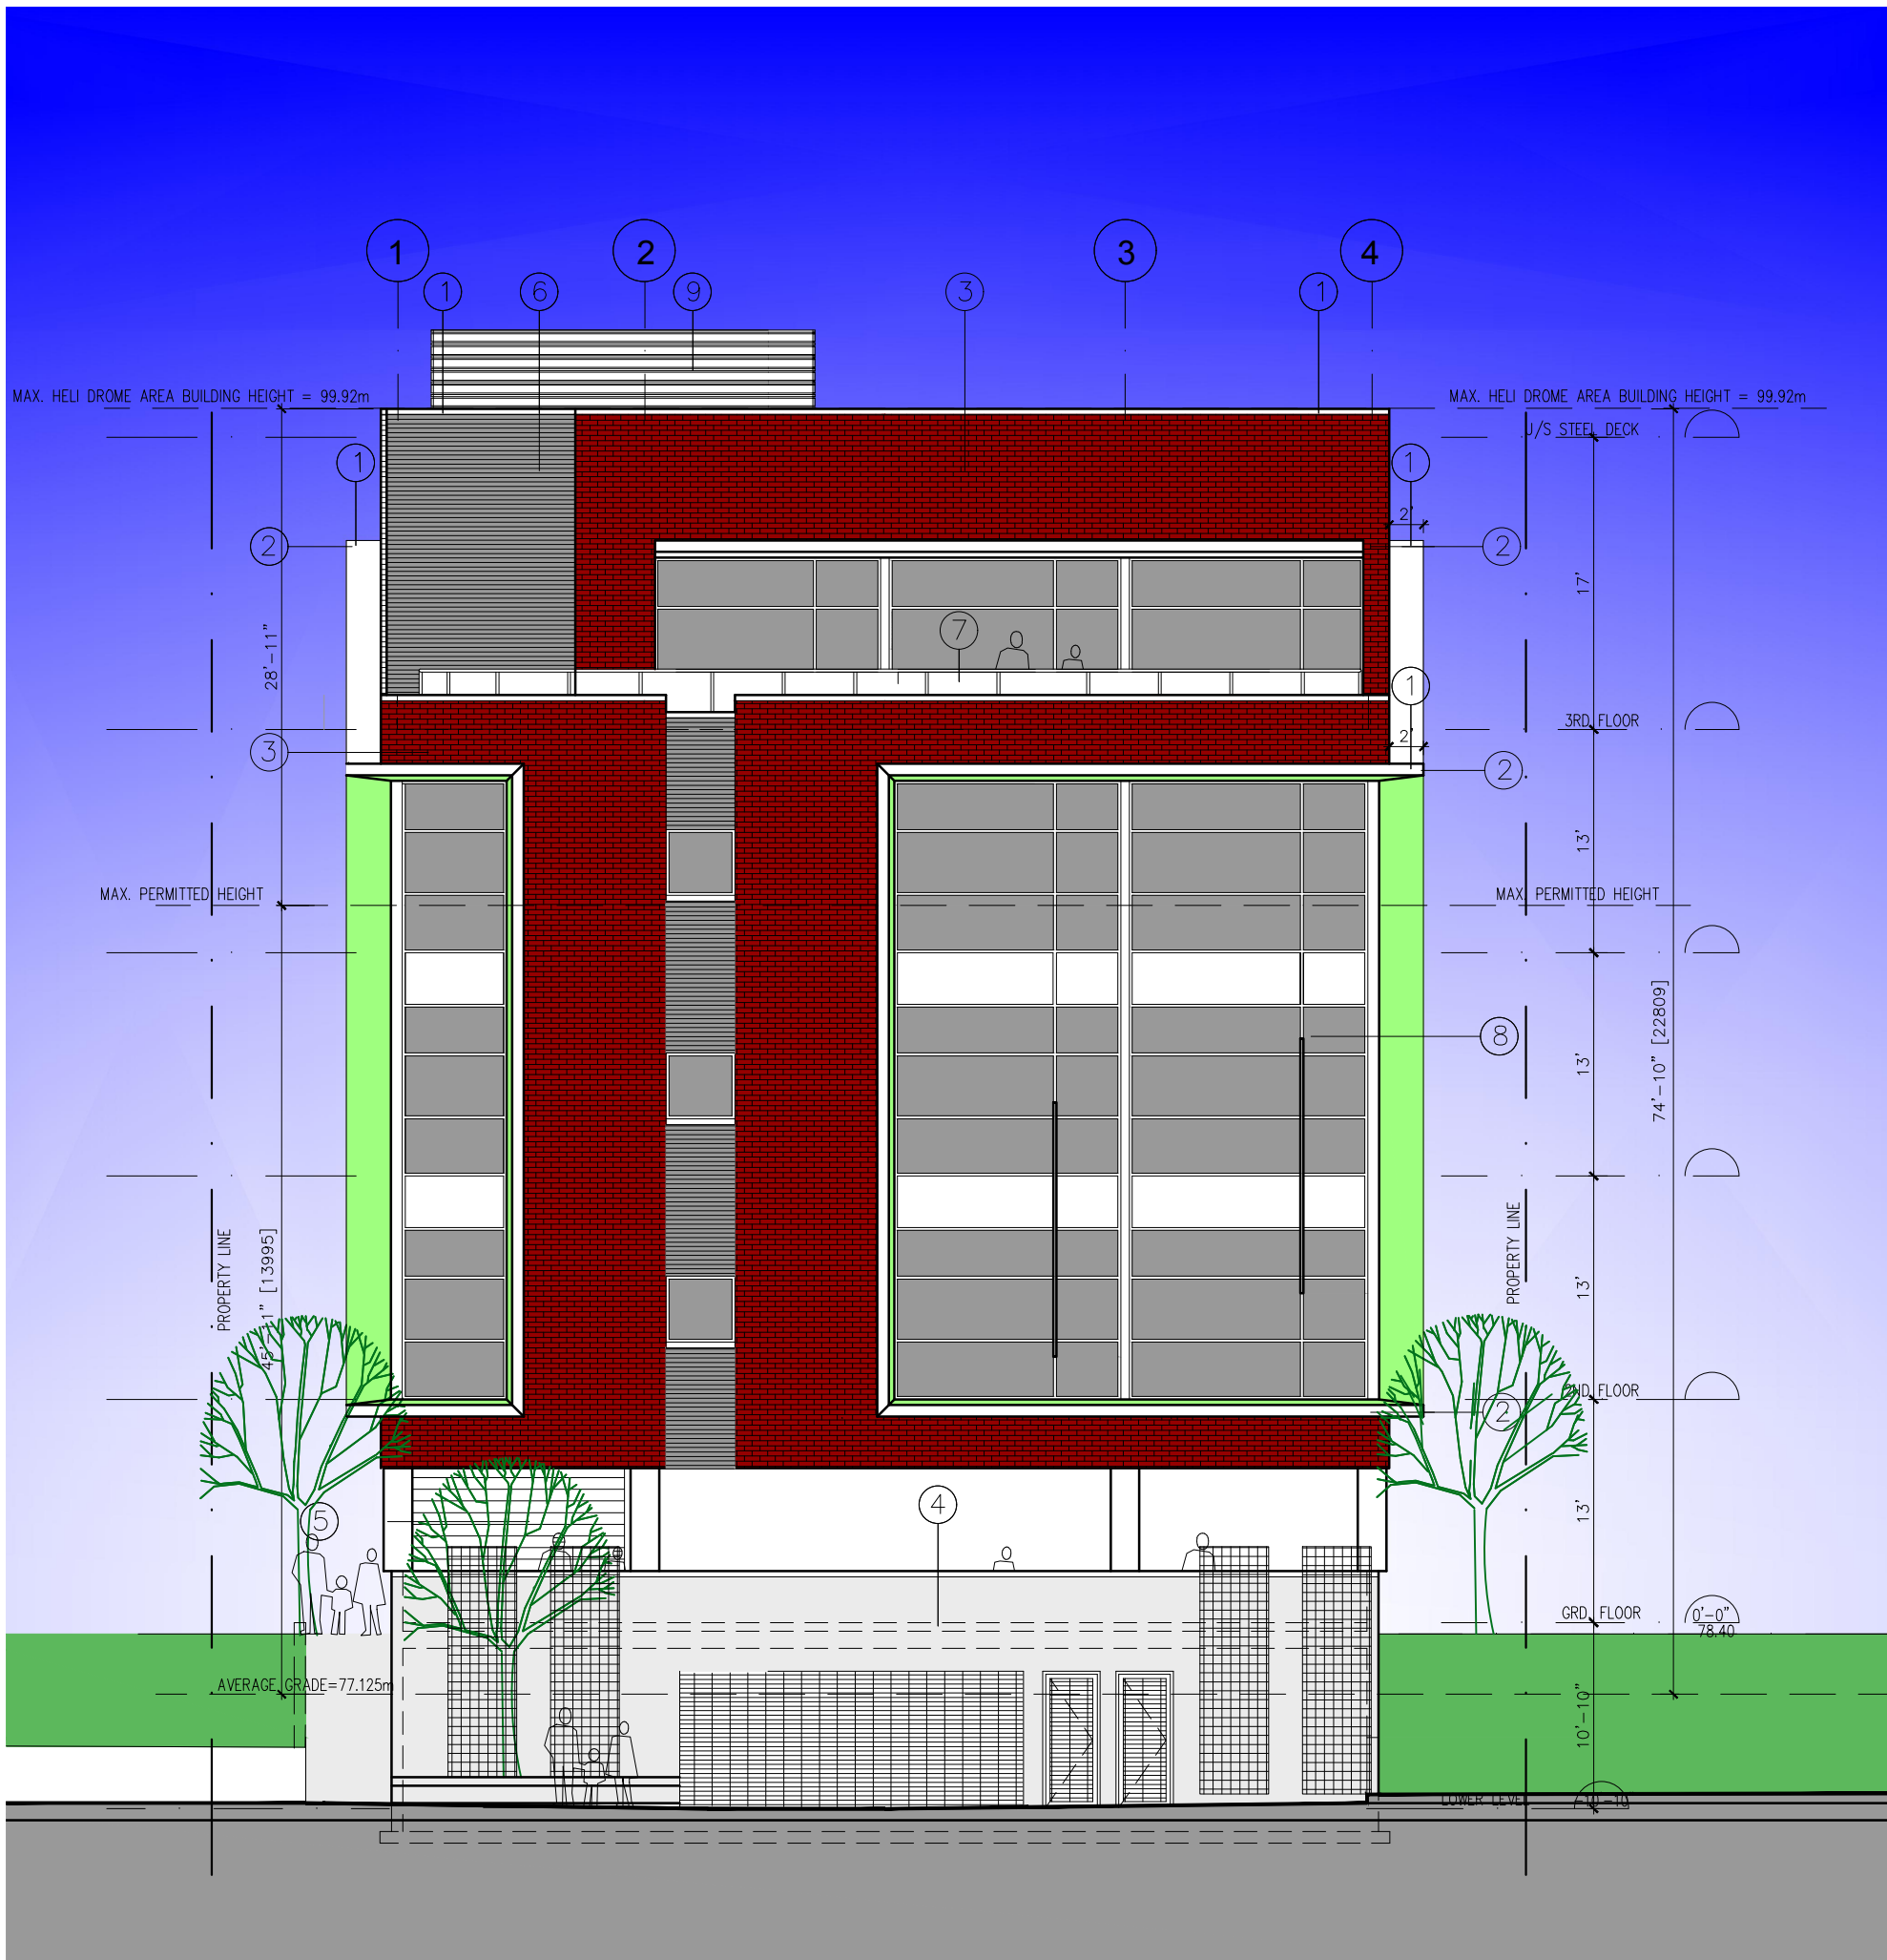


4 SOUTH ELEVATION



ROOF HVAC SCREEN



GLASS & ALUMINUM RAILING

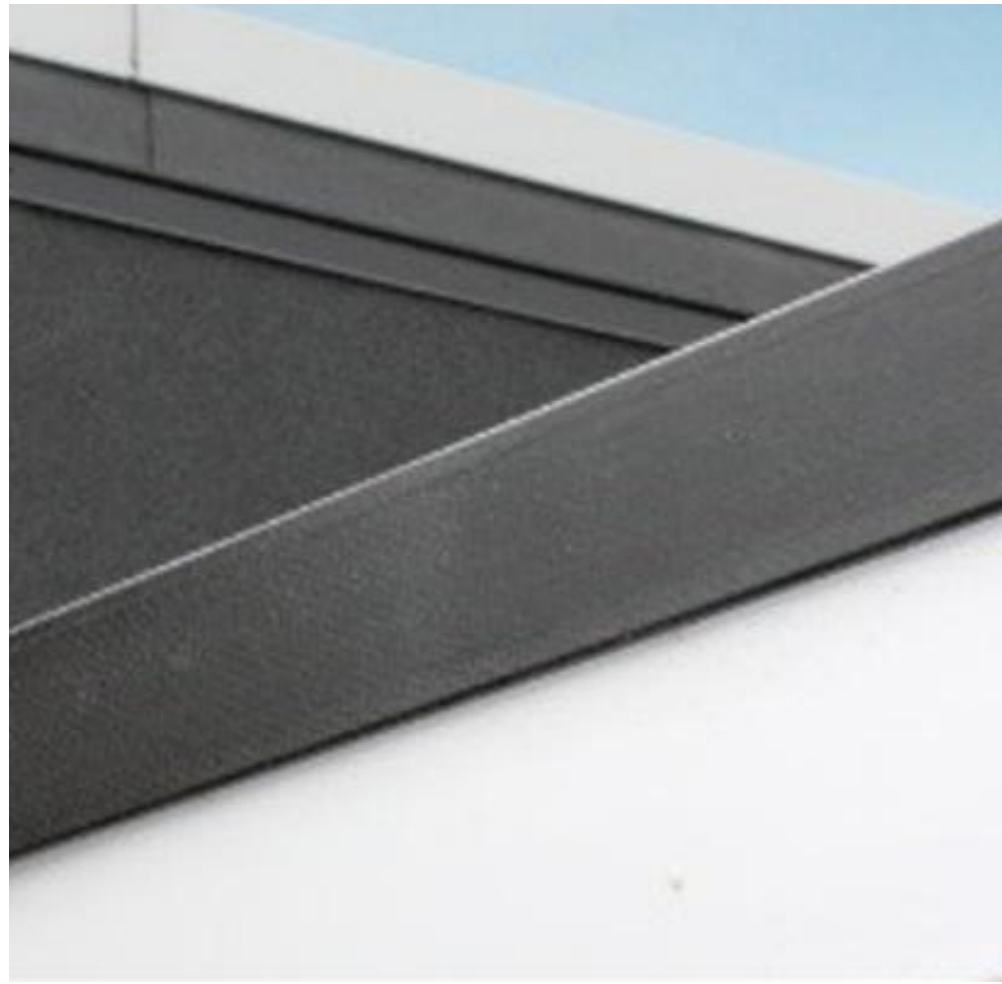

PRE-FINISHED METAL FLASHING



ALUMINUM STOREFRONT




ALUMINUM SHADING DEVICES




ALUMINUM CURTAIN WALL



PARKING GARAGE GREEN WALL STUCTURAL SUPPORT

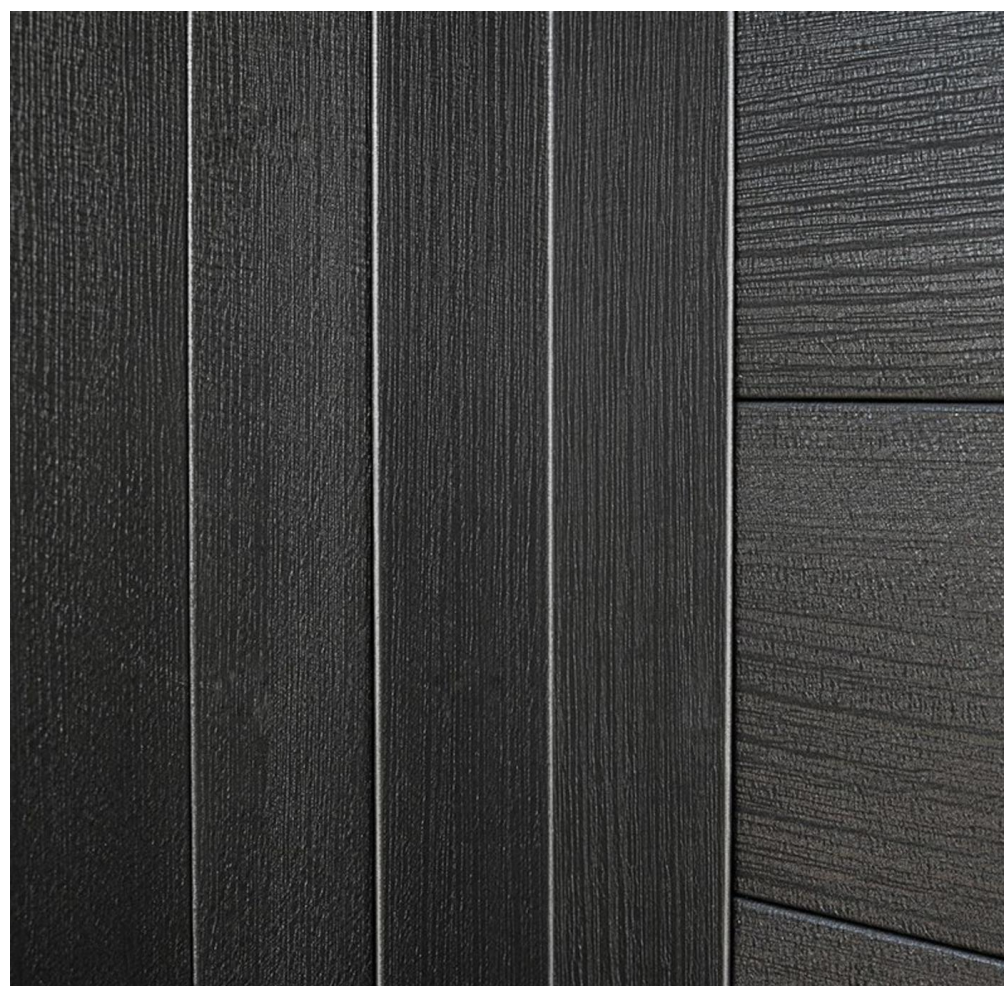

WOOD LOOK METAL SIDING

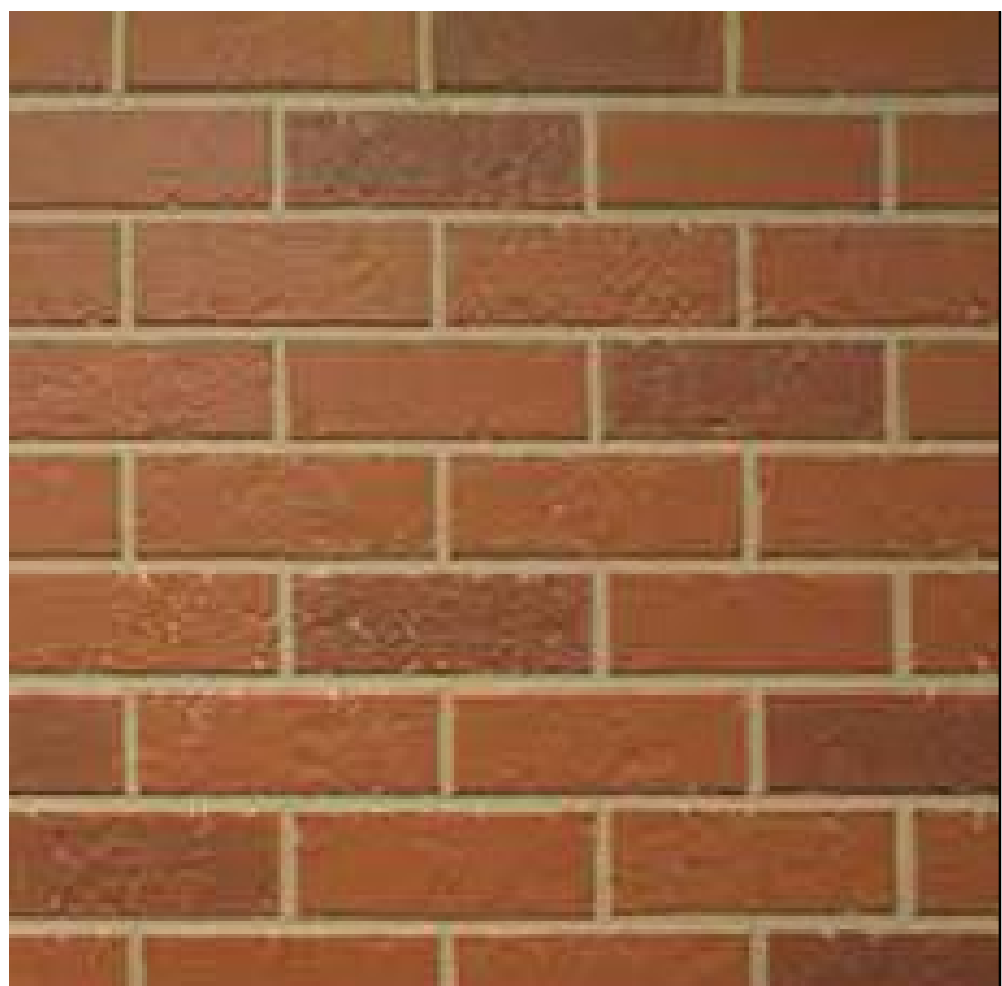

NICHIHA PANEL




PRE-FINISHED METAL WINDOW SURROUNDS



CONCRETE EXTERIOR COLUMNS



CORRUGATED SIDING

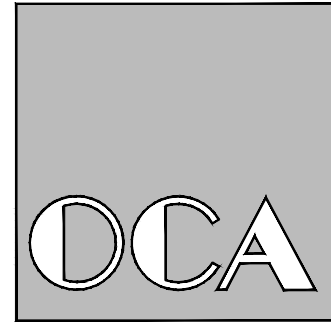

O.C.A. ARCHITECTURE INC.
2724 W. 1st AVENUE, VANCOUVER BC V6K 1H3
Tel.: 604-408-8970 Email: in@oca-arch.com

CONTRACTORS TO CHECK AND VERIFY ALL DIMENSIONS AND LEVELS PRIOR TO COMMENCING ANY WORK. ALL DISCREPANCIES, ERRORS OR OMISSIONS TO BE REPORTED TO THE ARCHITECT IMMEDIATELY. ALL DRAWINGS, SPECIFICATIONS AND RELATED DOCUMENTS ARE THE COPYRIGHT PROPERTY OF THE ARCHITECT. REPRODUCTION OF THE DRAWINGS, SPECIFICATIONS AND RELATED DOCUMENTATION WHOLE OR IN PART IS PROHIBITED WITHOUT THE ARCHITECT'S WRITTEN CONSENT.

1	COMPREHENSIVE LETTER RESPONSE	9/01/26
---	-------------------------------	---------

Revision:

2	REZONING & DP	4/22/25
1	REVIEW	1/8/25

Issued for:

Project:

KEYSTONE MEDICAL CENTRE
1135 DUFFERIN CRESCENT
NANAIMO, B.C.

Drawing Title:

ELEVATIONS &
MATERIALS



Scale: 1/8"=1'-0"

Drawn By:

Checked By:

Project Number: 2215

Date: OCT. 2023

Drawing Number:




A03.2

RECEIVED

RA530

2026-SEP-08

Current Planning

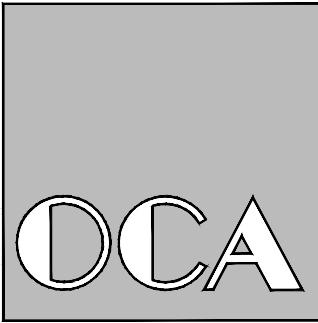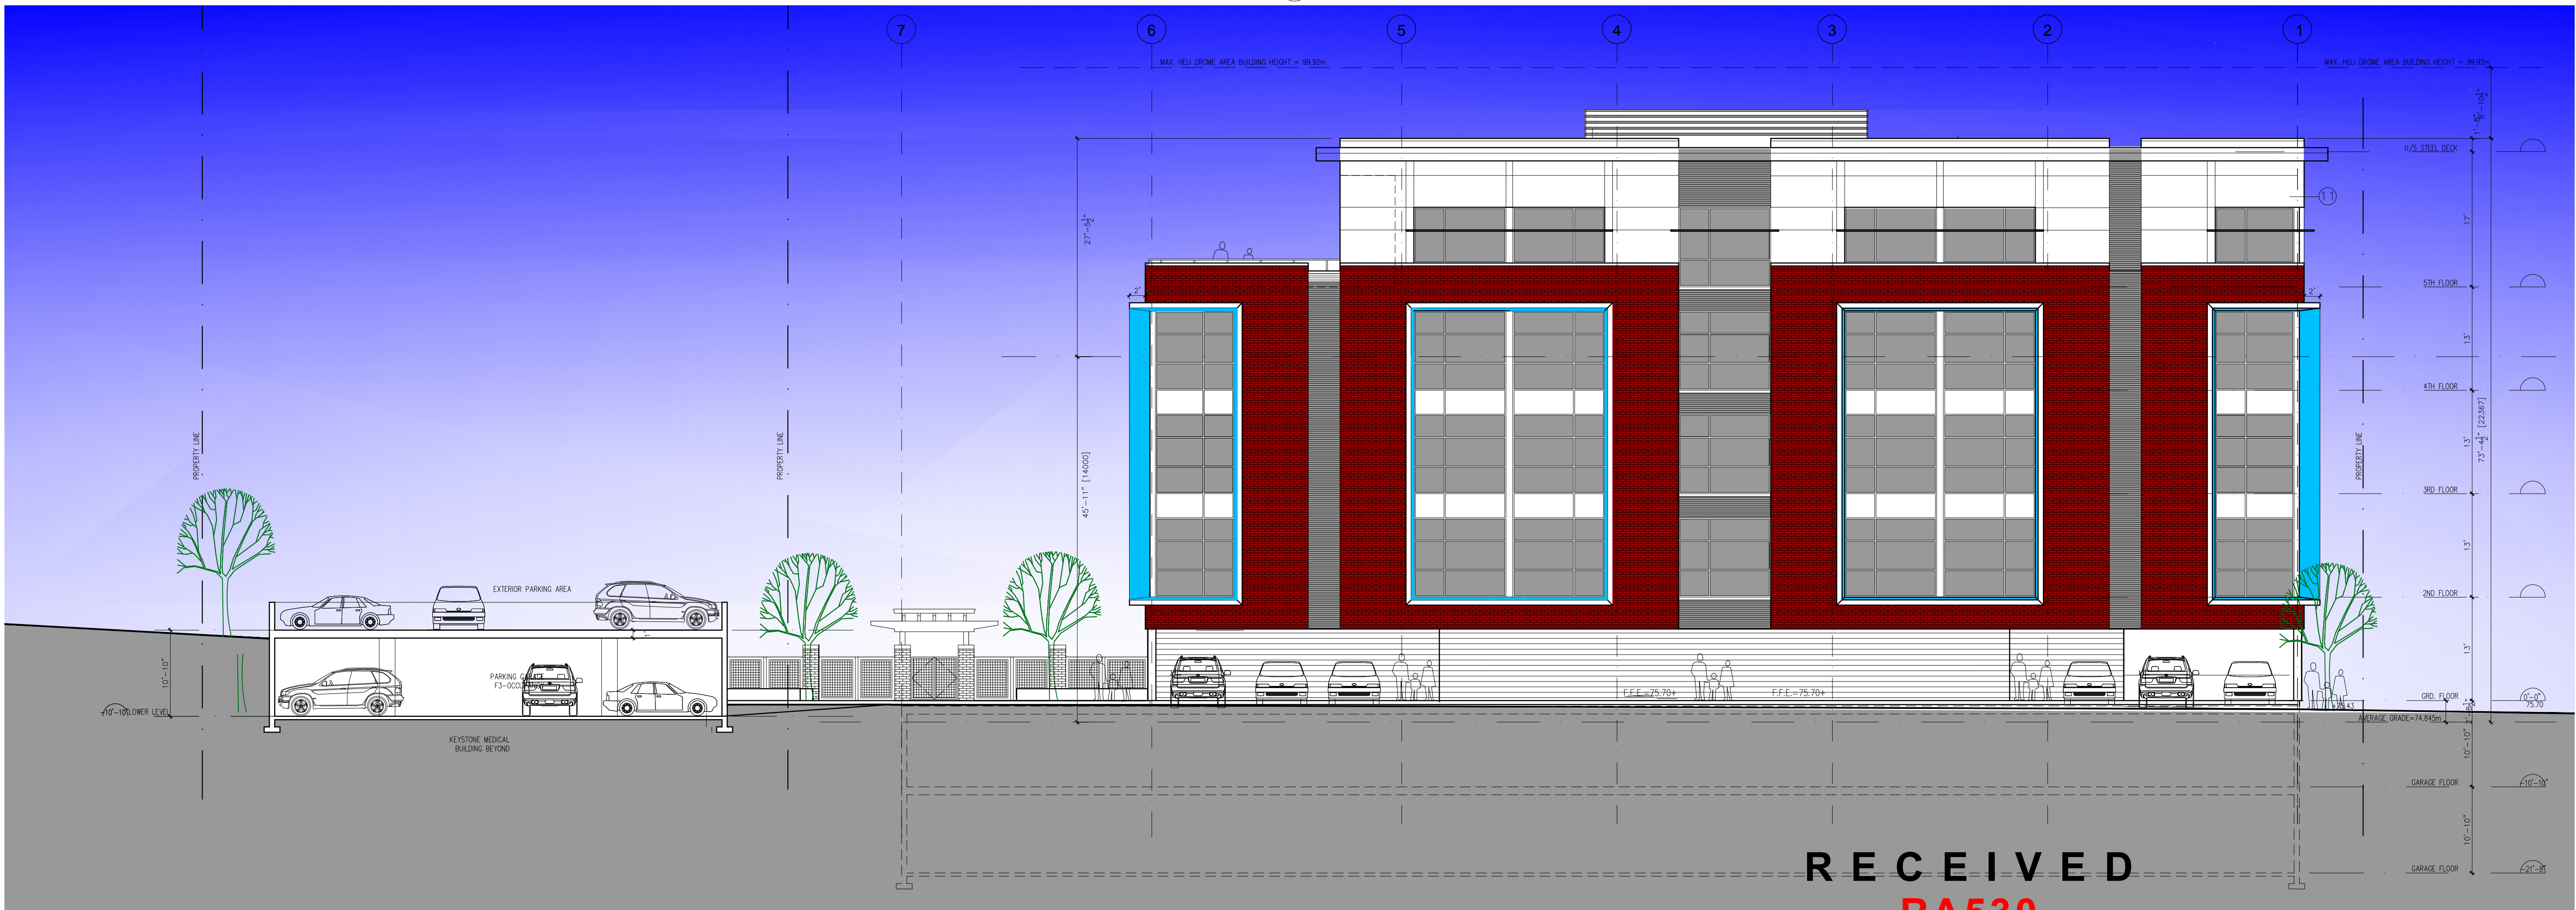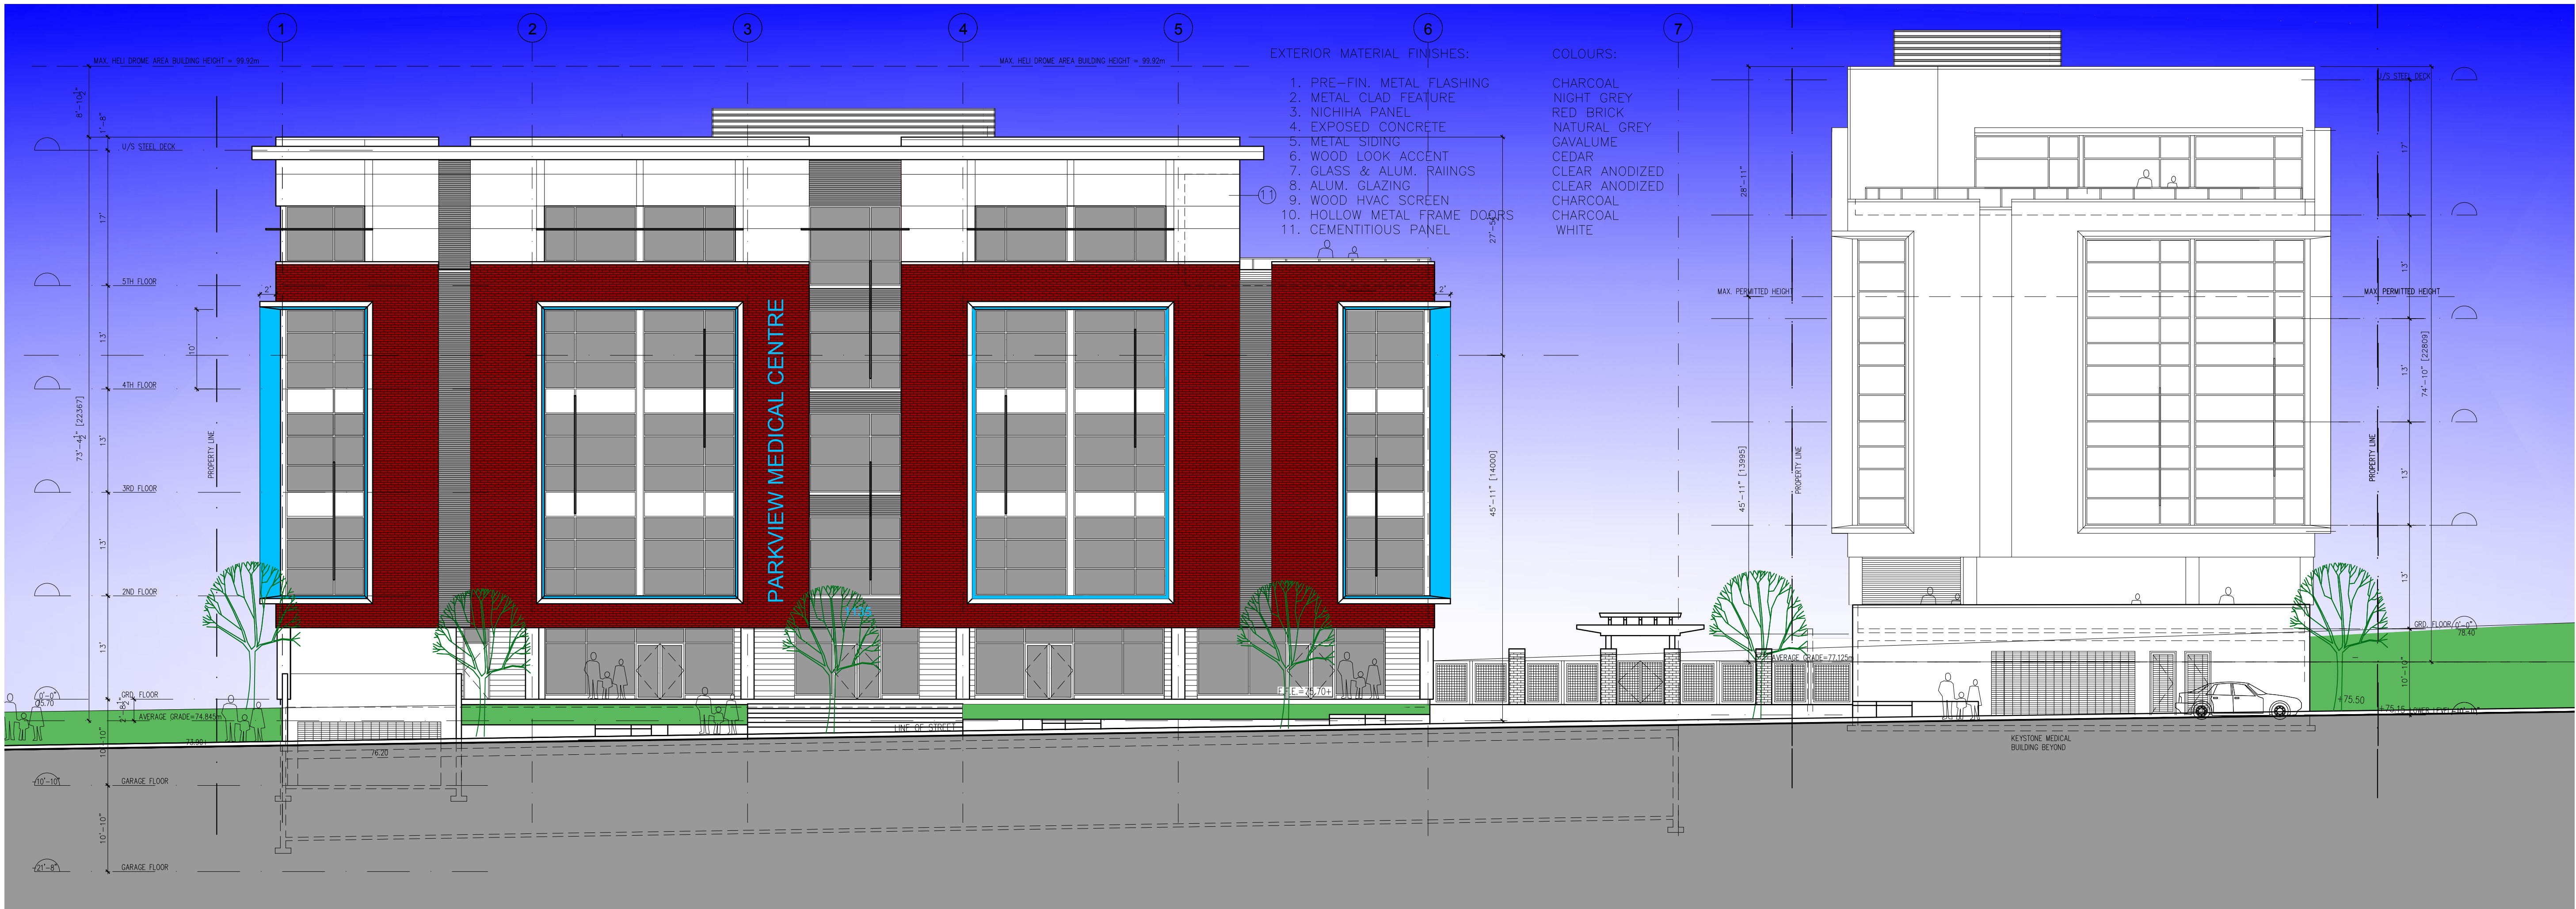

O.C.A. ARCHITECTURE INC.
2724 W. 1st AVENUE, VANCOUVER BC V6K 1H3
Tel.: 604-408-8970 Email: in@oca-arch.com

CONTRACTORS TO CHECK AND VERIFY ALL DIMENSIONS AND LEVELS PRIOR TO COMMENCING ANY WORK. ALL DISCREPANCIES, ERRORS OR OMISSIONS TO BE REPORTED TO THE ARCHITECT IMMEDIATELY. ALL DRAWINGS, SPECIFICATIONS AND RELATED DOCUMENTS ARE THE COPYRIGHT PROPERTY OF THE ARCHITECT. REPRODUCTION OF THE DRAWINGS, SPECIFICATIONS AND RELATED DOCUMENTATION WHOLE OR IN PART IS PROHIBITED WITHOUT THE ARCHITECT'S WRITTEN CONSENT.

1	COMPREHENSIVE LETTER RESPONSE	9/01/26
---	-------------------------------	---------

Revision:

2	REZONING & UP	4/22/25
1	REVIEW	1/8/25

Issued for:

Project:

PARKVIEW MEDICAL CENTRE
1146, 1158 & 1166 SEAFIELD CRESCENT
NANAIMO, B.C.

Drawing Title:

ELEVATIONS



Scale: 1/8"=1'-0"

Drawn By:

Checked By:

Project Number: 2215

Date: OCT. 2023

Drawing Number:


A03.3

RECEIVED

RA530

2026-SEP-08

Current Planning

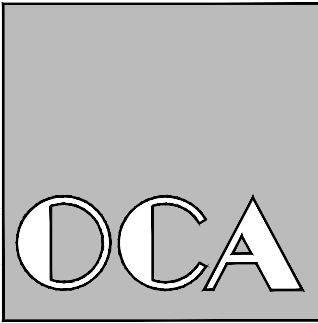

O.C.A. ARCHITECTURE INC.
2724 W. 1st AVENUE, VANCOUVER BC V6K 1H3
Tel.: 604-408-8970 Email: in@oca-arch.com

CONTRACTORS TO CHECK AND VERIFY ALL DIMENSIONS AND LEVELS PRIOR TO COMMENCING ANY WORK. ALL DISCREPANCIES, ERRORS OR OMISSIONS TO BE REPORTED TO THE ARCHITECT IMMEDIATELY. ALL DRAWINGS, SPECIFICATIONS AND RELATED DOCUMENTS ARE THE COPYRIGHT PROPERTY OF THE ARCHITECT. REPRODUCTION OF THE DRAWINGS, SPECIFICATIONS AND RELATED DOCUMENTATION WHOLE OR IN PART IS PROHIBITED WITHOUT THE ARCHITECT'S WRITTEN CONSENT.

1	COMPREHENSIVE LETTER RESPONSE	9/01/26
---	-------------------------------	---------

Revision:

2	REZONING & UP	4/22/25
1	REVIEW	1/8/25

Issued for:

Project:

PARKVIEW MEDICAL CENTRE
1146, 1158 & 1166 SEAFIELD CRESCENT
NANAIMO, B.C.

Drawing Title:

ELEVATIONS



Scale: 1/8"=1'-0"

Drawn By:

Checked By:

Project Number: 2215

Date: OCT. 2023

Drawing Number:

A03.4

RECEIVED
RA530
2026-SEP-08
Current Planning



2 EAST ELEVATION



3 WEST ELEVATION