



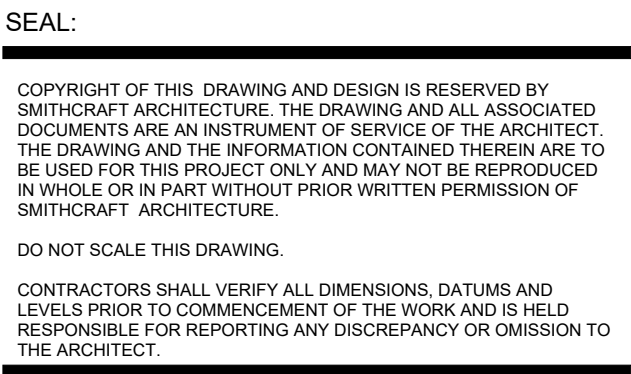

DATE	ISSUE/REVISION
2025-08-20	ISSUED FOR REZONING

RECEIVED
RA531
2025-SEP-10
Current Planning

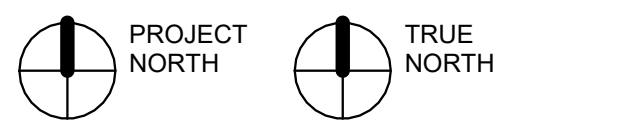

CONSULTANT: _____



1106 - 1305 West 12th Avenue
Vancouver, BC
V6H 1M3 Canada

604.506.0699
www.smithcraftarchitecture.ca
info@smithcraftarchitecture.ca

PROJECT NO.: 20241007


PROJECT TITLE:
NANAIMO
DEVELOPMENT
540 HALIBURTON
STREET, NANAIMO, BC

DRAWING TITLE:

EAST ELEVATION -
HALIBURTON ST

DWG. START DATE:	01/28/2020
SCALE:	1/4" = 1'-0"
REVISION NO.:	
DRAWING NO.:	

AR301

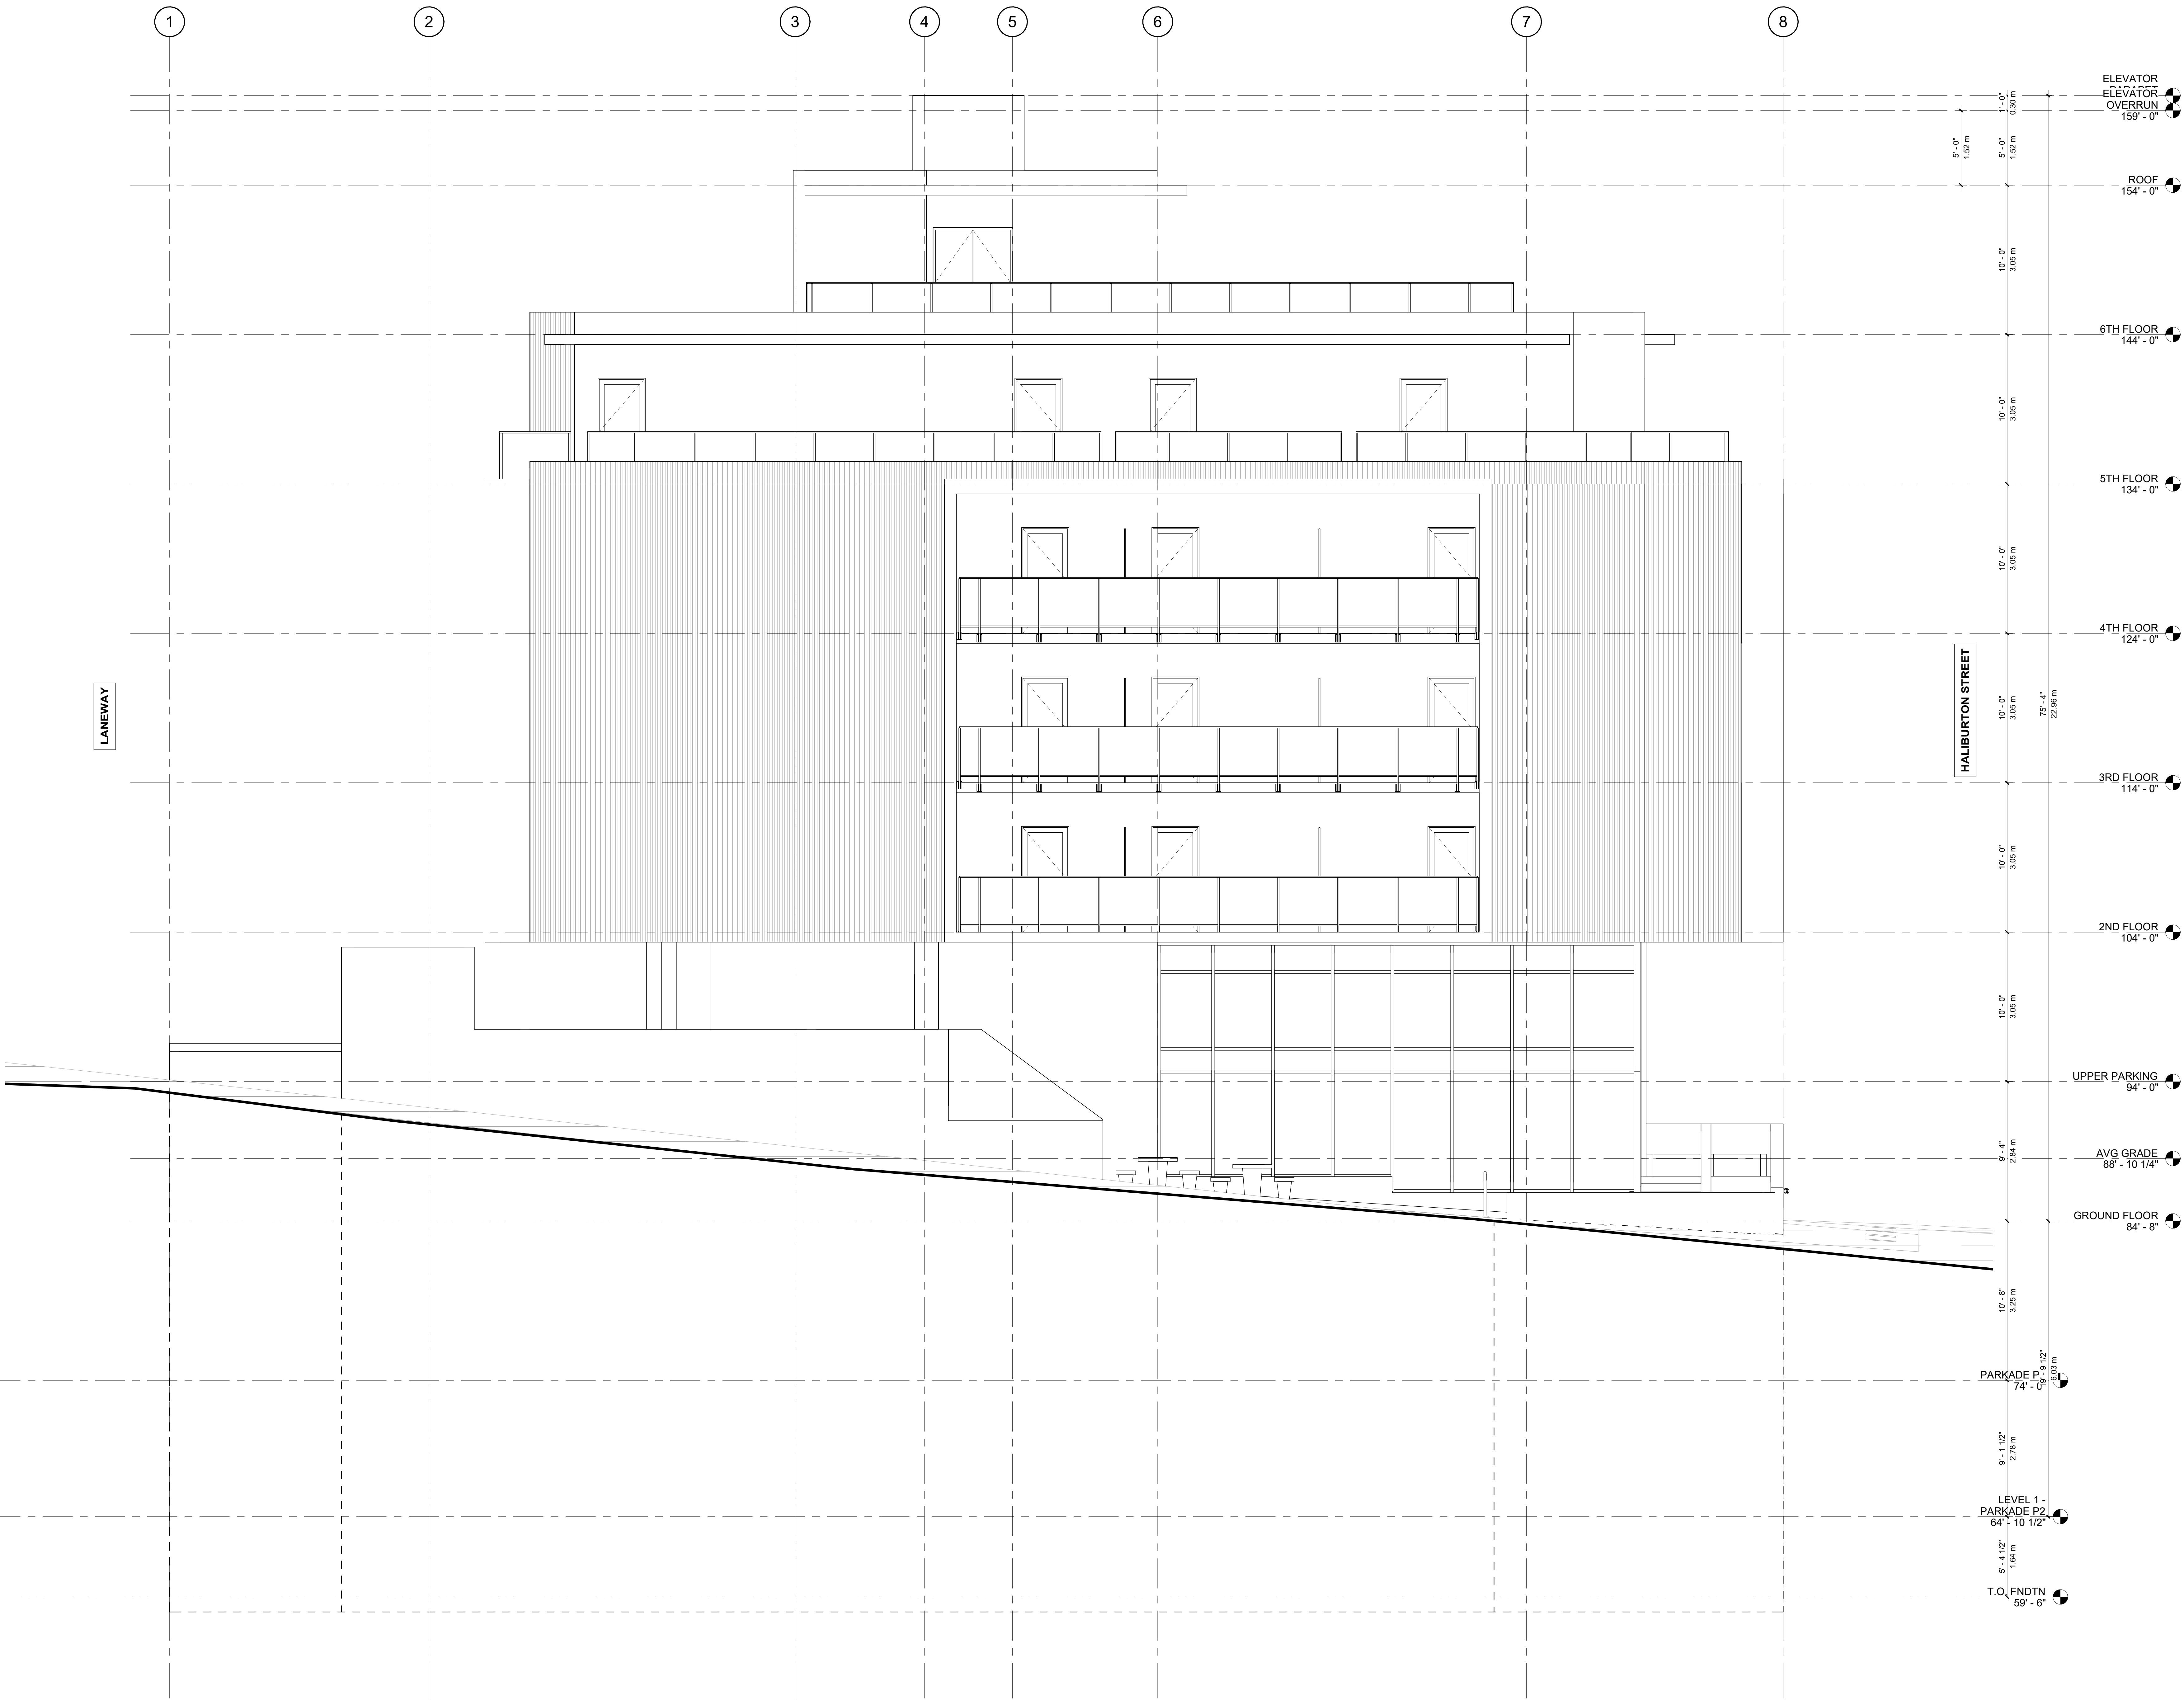

SEAL:


COPYRIGHT OF THIS DRAWING AND DESIGN IS RESERVED BY SMITHCRAFT ARCHITECTURE. THE DRAWING AND ALL ASSOCIATED DOCUMENTS ARE AN INSTRUMENT OF SERVICE OF THE ARCHITECT. THE DRAWING AND THE INFORMATION CONTAINED THEREIN ARE TO BE USED FOR THIS PROJECT ONLY AND MAY NOT BE REPRODUCED IN WHOLE OR IN PART WITHOUT PRIOR WRITTEN PERMISSION OF SMITHCRAFT ARCHITECTURE.

DO NOT SCALE THIS DRAWING.

CONTRACTORS SHALL VERIFY ALL DIMENSIONS, DATUMS AND LEVELS PRIOR TO COMMENCEMENT OF THE WORK AND BE HELD RESPONSIBLE FOR REPORTING ANY DISCREPANCY OR OMISSION TO THE ARCHITECT.

DATE: 2025-08-20
ISSUE/REVISION: ISSUED FOR REZONING

RECEIVED
RA531
2025-SEP-10
Current Planning

 

CONSULTANT:



1106 - 1305 West 12th Avenue
Vancouver, BC
V6H 1M3 Canada

604.506.0699
www.smithcraftarchitecture.ca
info@smithcraftarchitecture.ca

PROJECT NO.: 20241007

PROJECT TITLE:
NANAIMO
DEVELOPMENT
540 HALIBURTON
STREET, NANAIMO, BC

DRAWING TITLE:
SOUTH
ELEVATION -
NEEDHAM ST

DWG. START DATE: 01/28/2020
SCALE: 1/4" = 1'-0"
REVISION NO.:
DRAWING NO.: AR302



SEAL:

COPYRIGHT OF THIS DRAWING AND DESIGN IS RESERVED BY SMITHCRAFT ARCHITECTURE. THE DRAWING AND ALL ASSOCIATED DOCUMENTS ARE AN INSTRUMENT OF SERVICE OF THE ARCHITECT. THE DRAWING AND THE INFORMATION CONTAINED THEREIN ARE TO BE USED FOR THIS PROJECT ONLY AND MAY NOT BE REPRODUCED IN WHOLE OR IN PART WITHOUT PRIOR WRITTEN PERMISSION OF SMITHCRAFT ARCHITECTURE.

DO NOT SCALE THIS DRAWING.

CONTRACTORS SHALL VERIFY ALL DIMENSIONS, DATUMS AND LEVELS PRIOR TO COMMENCEMENT OF THE WORK AND BE HELD RESPONSIBLE FOR REPORTING ANY DISCREPANCY OR OMISSION TO THE ARCHITECT.

DATE: 2025-08-20
ISSUE/REVISION: ISSUED FOR REZONING

RECEIVED
RA531
2025-SEP-10
Current Planning



CONSULTANT:



1106 - 1305 West 12th Avenue
Vancouver, BC
V6H 1M3 Canada

604.506.0699
www.smithcraftarchitecture.ca
info@smithcraftarchitecture.ca

PROJECT NO.: 20241007

PROJECT TITLE:
NANAIMO
DEVELOPMENT
540 HALIBURTON
STREET, NANAIMO, BC

DRAWING TITLE:
WEST ELEVATION
- LANEWAY

DWG. START DATE: 01/28/2020
SCALE: 1/4" = 1'-0"
REVISION NO.:
DRAWING NO.:

AR303

