


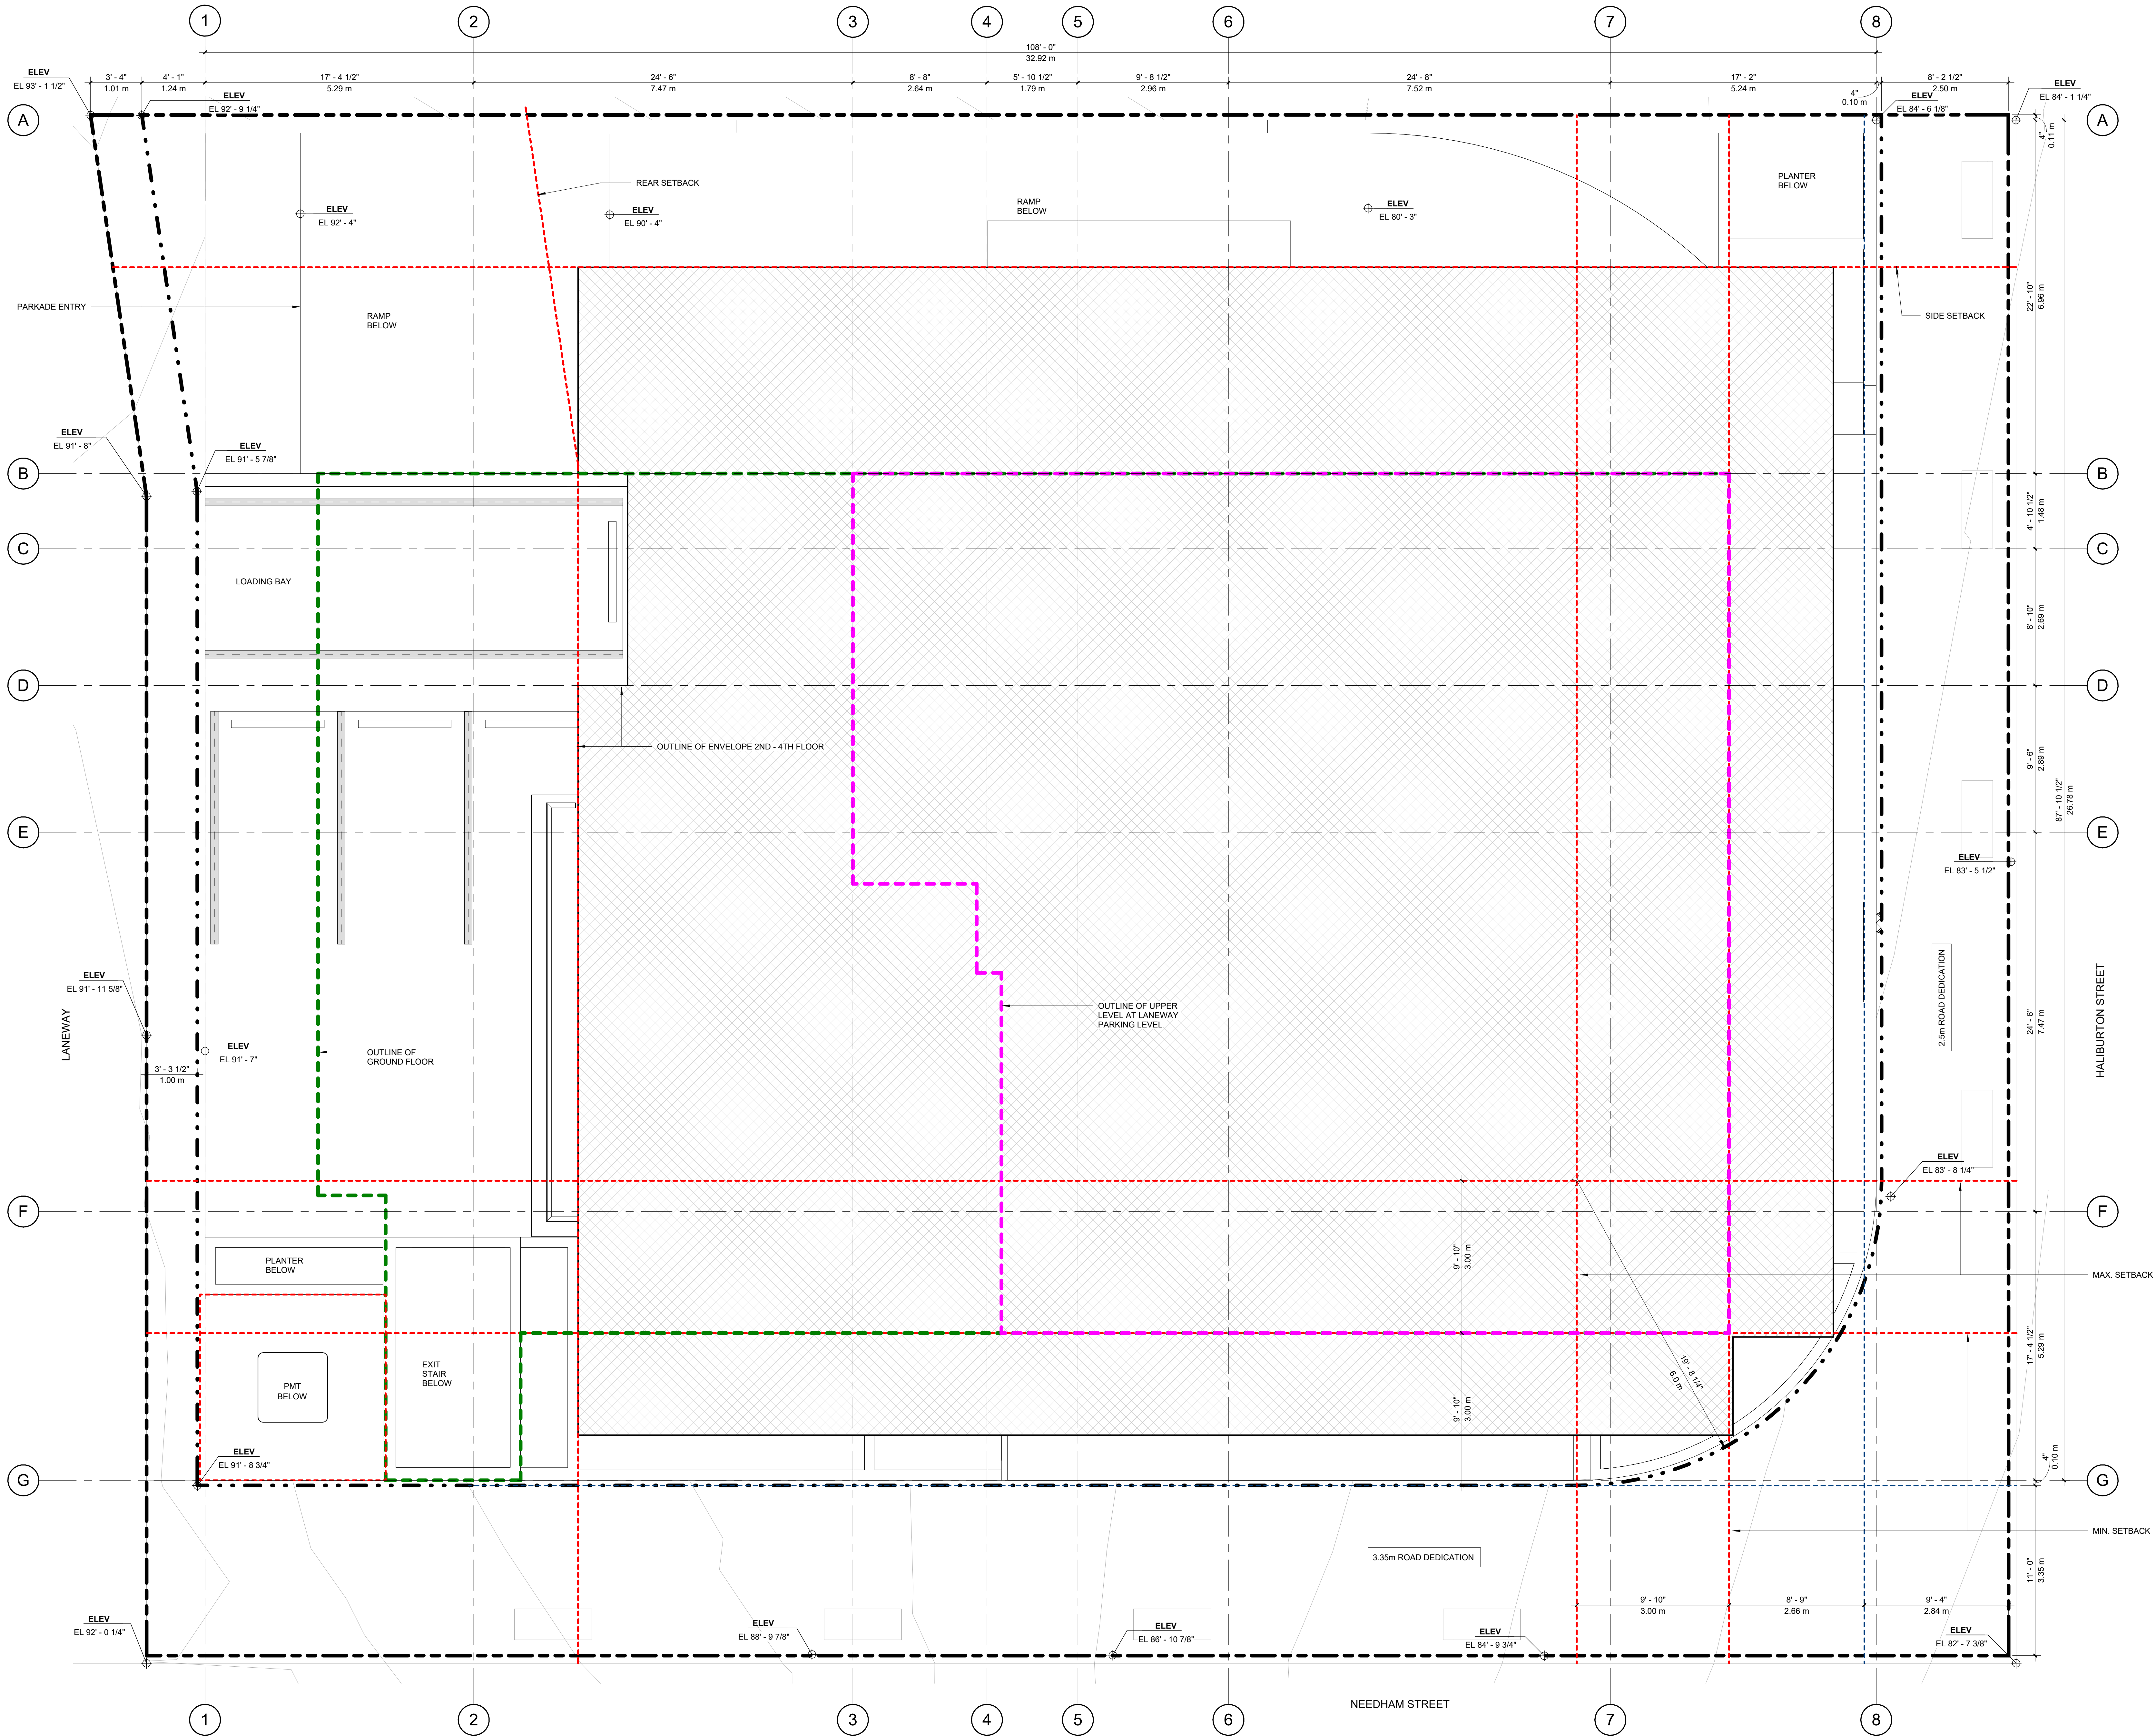

SEAL:

COPYRIGHT OF THIS DRAWING AND DESIGN IS RESERVED BY SMITHCRAFT ARCHITECTURE. THE DRAWING AND ALL ASSOCIATED DOCUMENTS ARE AN INSTRUMENT OF SERVICE OF THE ARCHITECT. THE DRAWING AND THE INFORMATION CONTAINED THEREIN ARE TO BE USED FOR THIS PROJECT ONLY AND MAY NOT BE REPRODUCED IN WHOLE OR IN PART WITHOUT PRIOR WRITTEN PERMISSION OF SMITHCRAFT ARCHITECTURE.

DO NOT SCALE THIS DRAWING.

CONTRACTORS SHALL VERIFY ALL DIMENSIONS, DATUMS AND LEVELS PRIOR TO COMMENCEMENT OF THE WORK AND BE HELD RESPONSIBLE FOR REPORTING ANY DISCREPANCY OR OMISSION TO THE ARCHITECT.

DATE: 2025-08-20 ISSUE/REVISION: ISSUED FOR REZONING

RECEIVED
RA531
2025-SEP-10
Current Planning

PROJECT NORTH TRUE NORTH

CONSULTANT:

SMITHCRAFT
ARCHITECTURE

1106 - 1305 West 12th Avenue
Vancouver, BC
V6H 1M3 Canada

604.506.0699
www.smithcraftarchitecture.ca
info@smithcraftarchitecture.ca

PROJECT NO.: 20241007

PROJECT TITLE:
**NANAIMO
DEVELOPMENT**
540 HALIBURTON
STREET, NANAIMO, BC


DRAWING TITLE:
SITE PLAN

DWG. START DATE: 01/28/2020

SCALE: 1/4" = 1'-0"

REVISION NO.: 1

DRAWING NO.: **AR101**

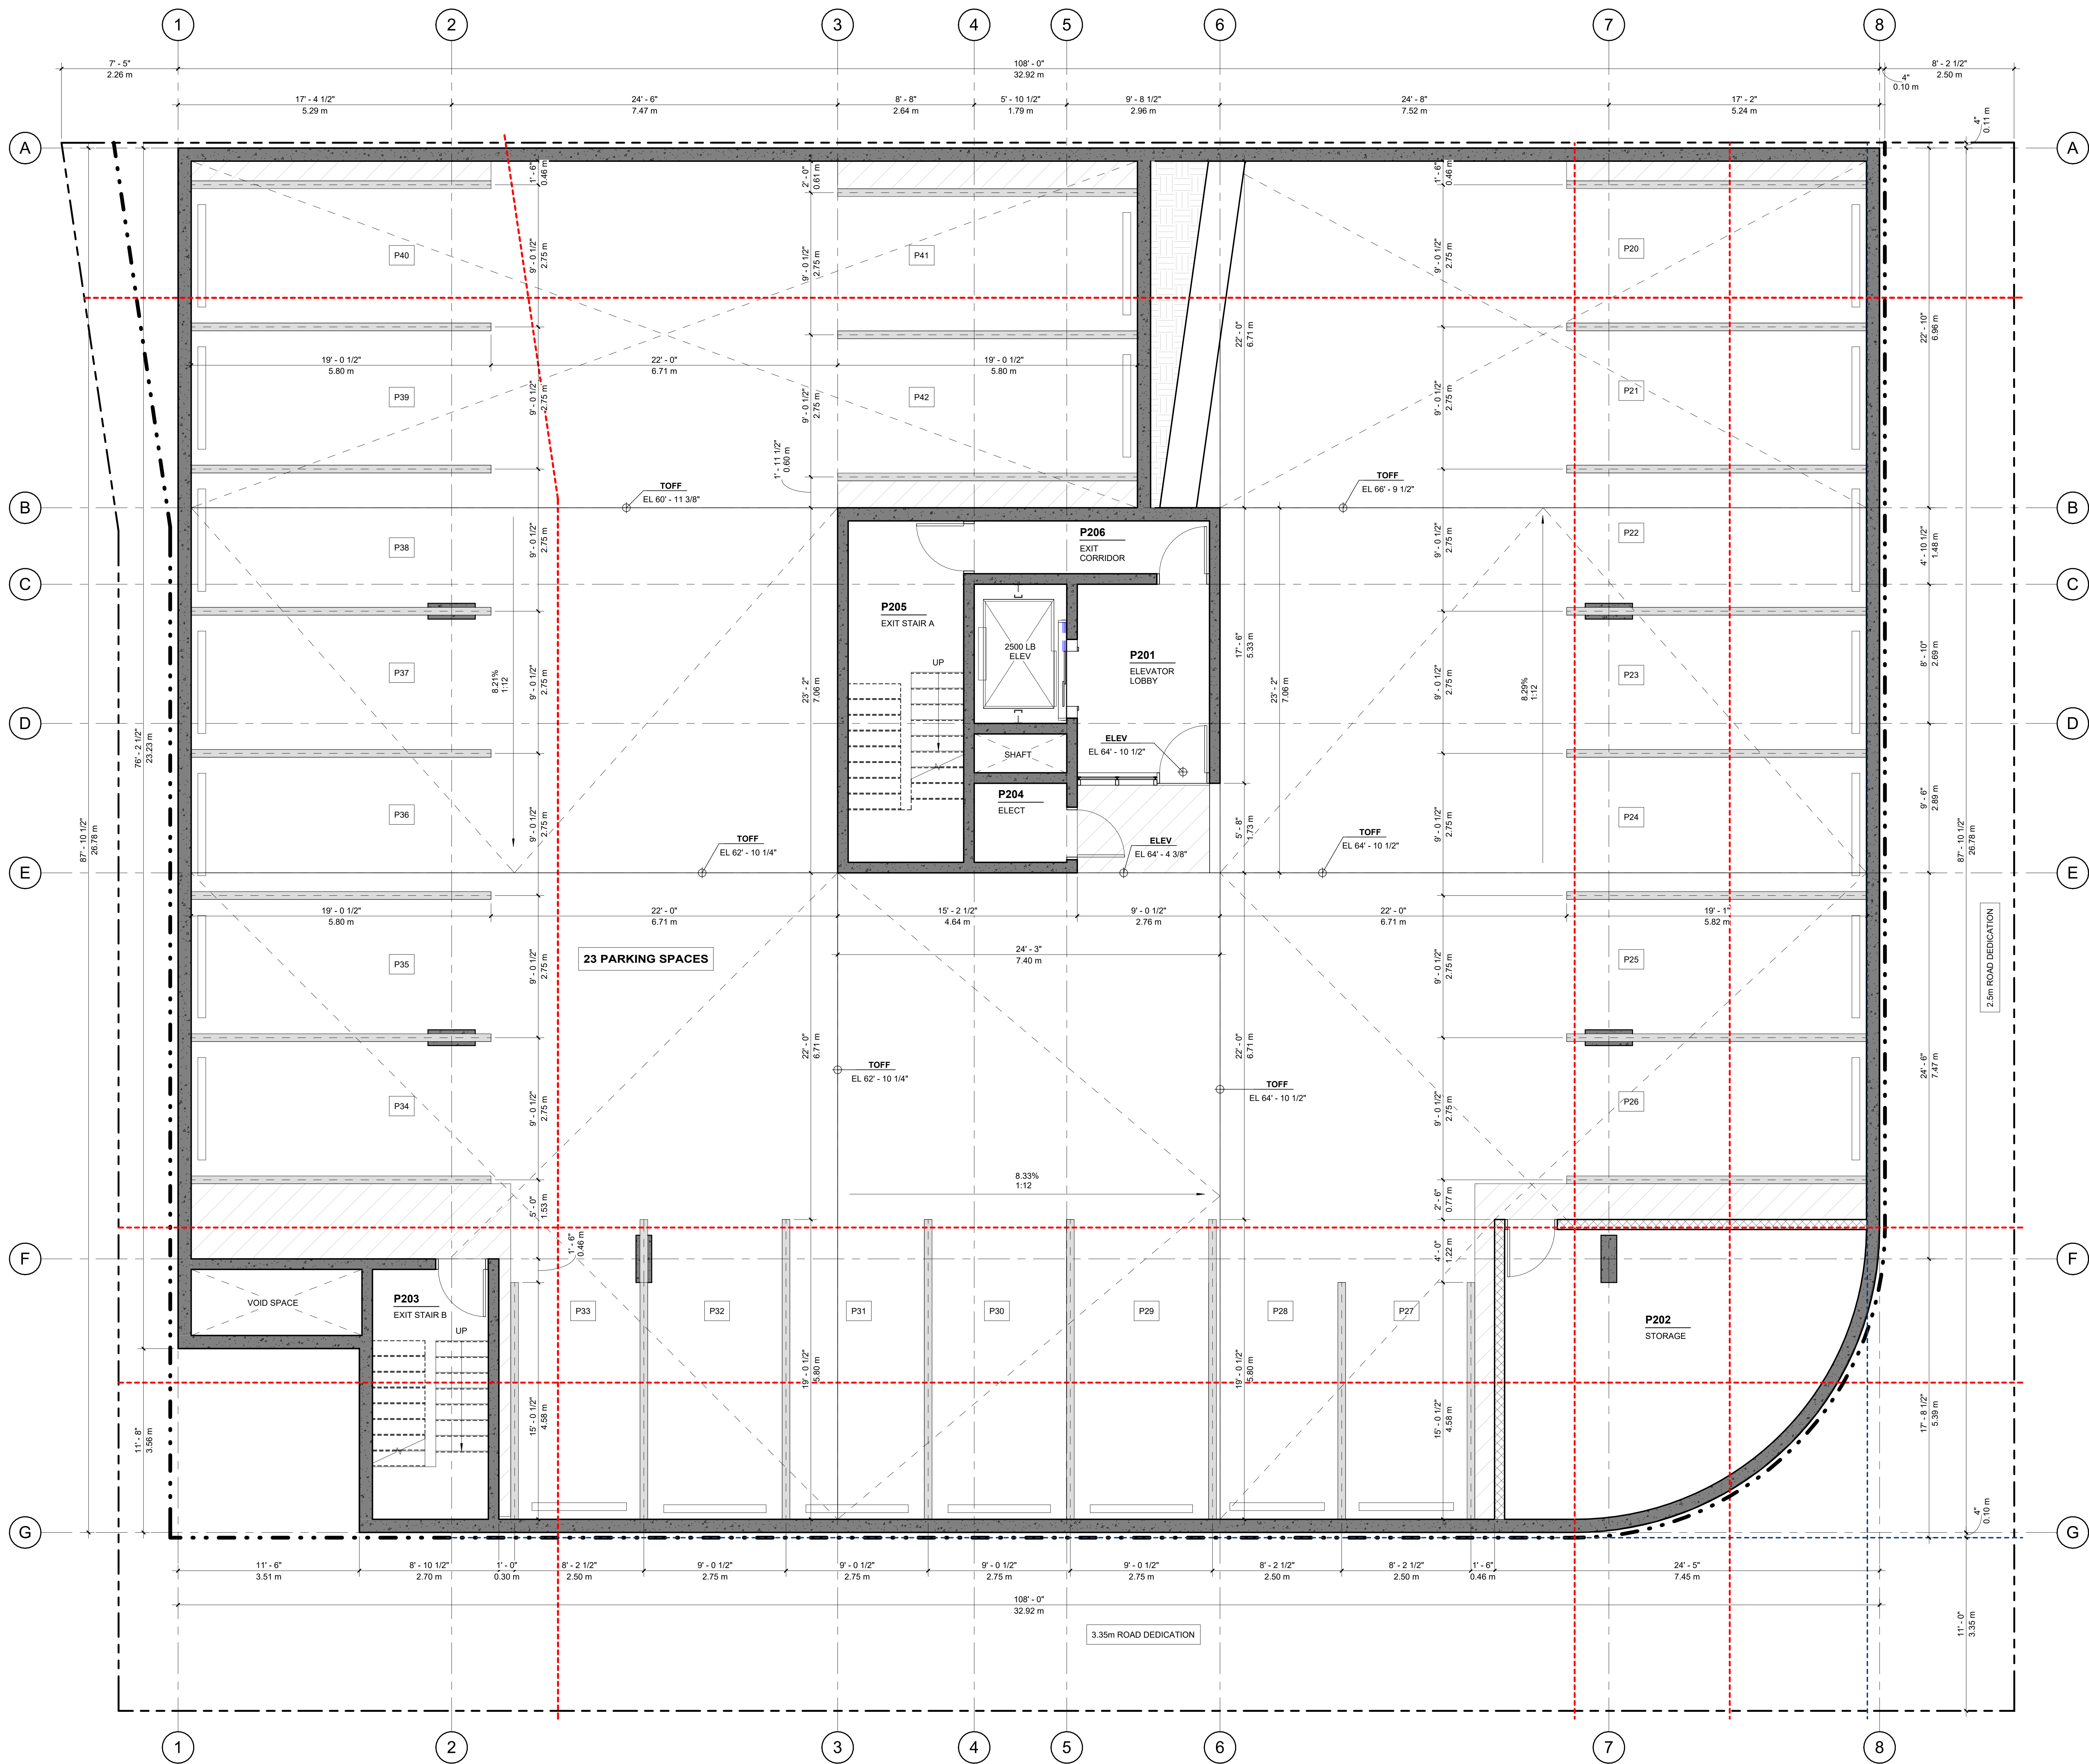

SEAL:

COPYRIGHT OF THIS DRAWING AND DESIGN IS RESERVED BY SMITHCRAFT ARCHITECTURE. THE DRAWING AND ALL ASSOCIATED DOCUMENTS ARE AN INSTRUMENT OF SERVICE OF THE ARCHITECT. THE DRAWING AND THE INFORMATION CONTAINED THEREIN ARE TO BE USED FOR THIS PROJECT ONLY AND MAY NOT BE REPRODUCED IN WHOLE OR IN PART WITHOUT PRIOR WRITTEN PERMISSION OF SMITHCRAFT ARCHITECTURE.

DO NOT SCALE THIS DRAWING.

CONTRACTORS SHALL VERIFY ALL DIMENSIONS, DATUMS AND LEVELS PRIOR TO COMMENCEMENT OF THE WORK AND BE HELD RESPONSIBLE FOR REPORTING ANY DISCREPANCY OR OMISSION TO THE ARCHITECT.

DATE: 2025-08-20
ISSUE/REVISION: ISSUED FOR REZONING

RECEIVED
RA531
2025-SEP-10
Current Planning



CONSULTANT:




1106 - 1305 West 12th Avenue
Vancouver, BC
V6H 1M3 Canada
604.506.0699
www.smithcraftarchitecture.ca
info@smithcraftarchitecture.ca

PROJECT NO.: 20241007

PROJECT TITLE:
NANAIMO
DEVELOPMENT
540 HALIBURTON
STREET, NANAIMO, BC

DRAWING TITLE:
PARKADE PLAN
P2

DWG. START DATE: 01/28/2020
SCALE: 1/4" = 1'-0"
REVISION NO.:
DRAWING NO.: AR201

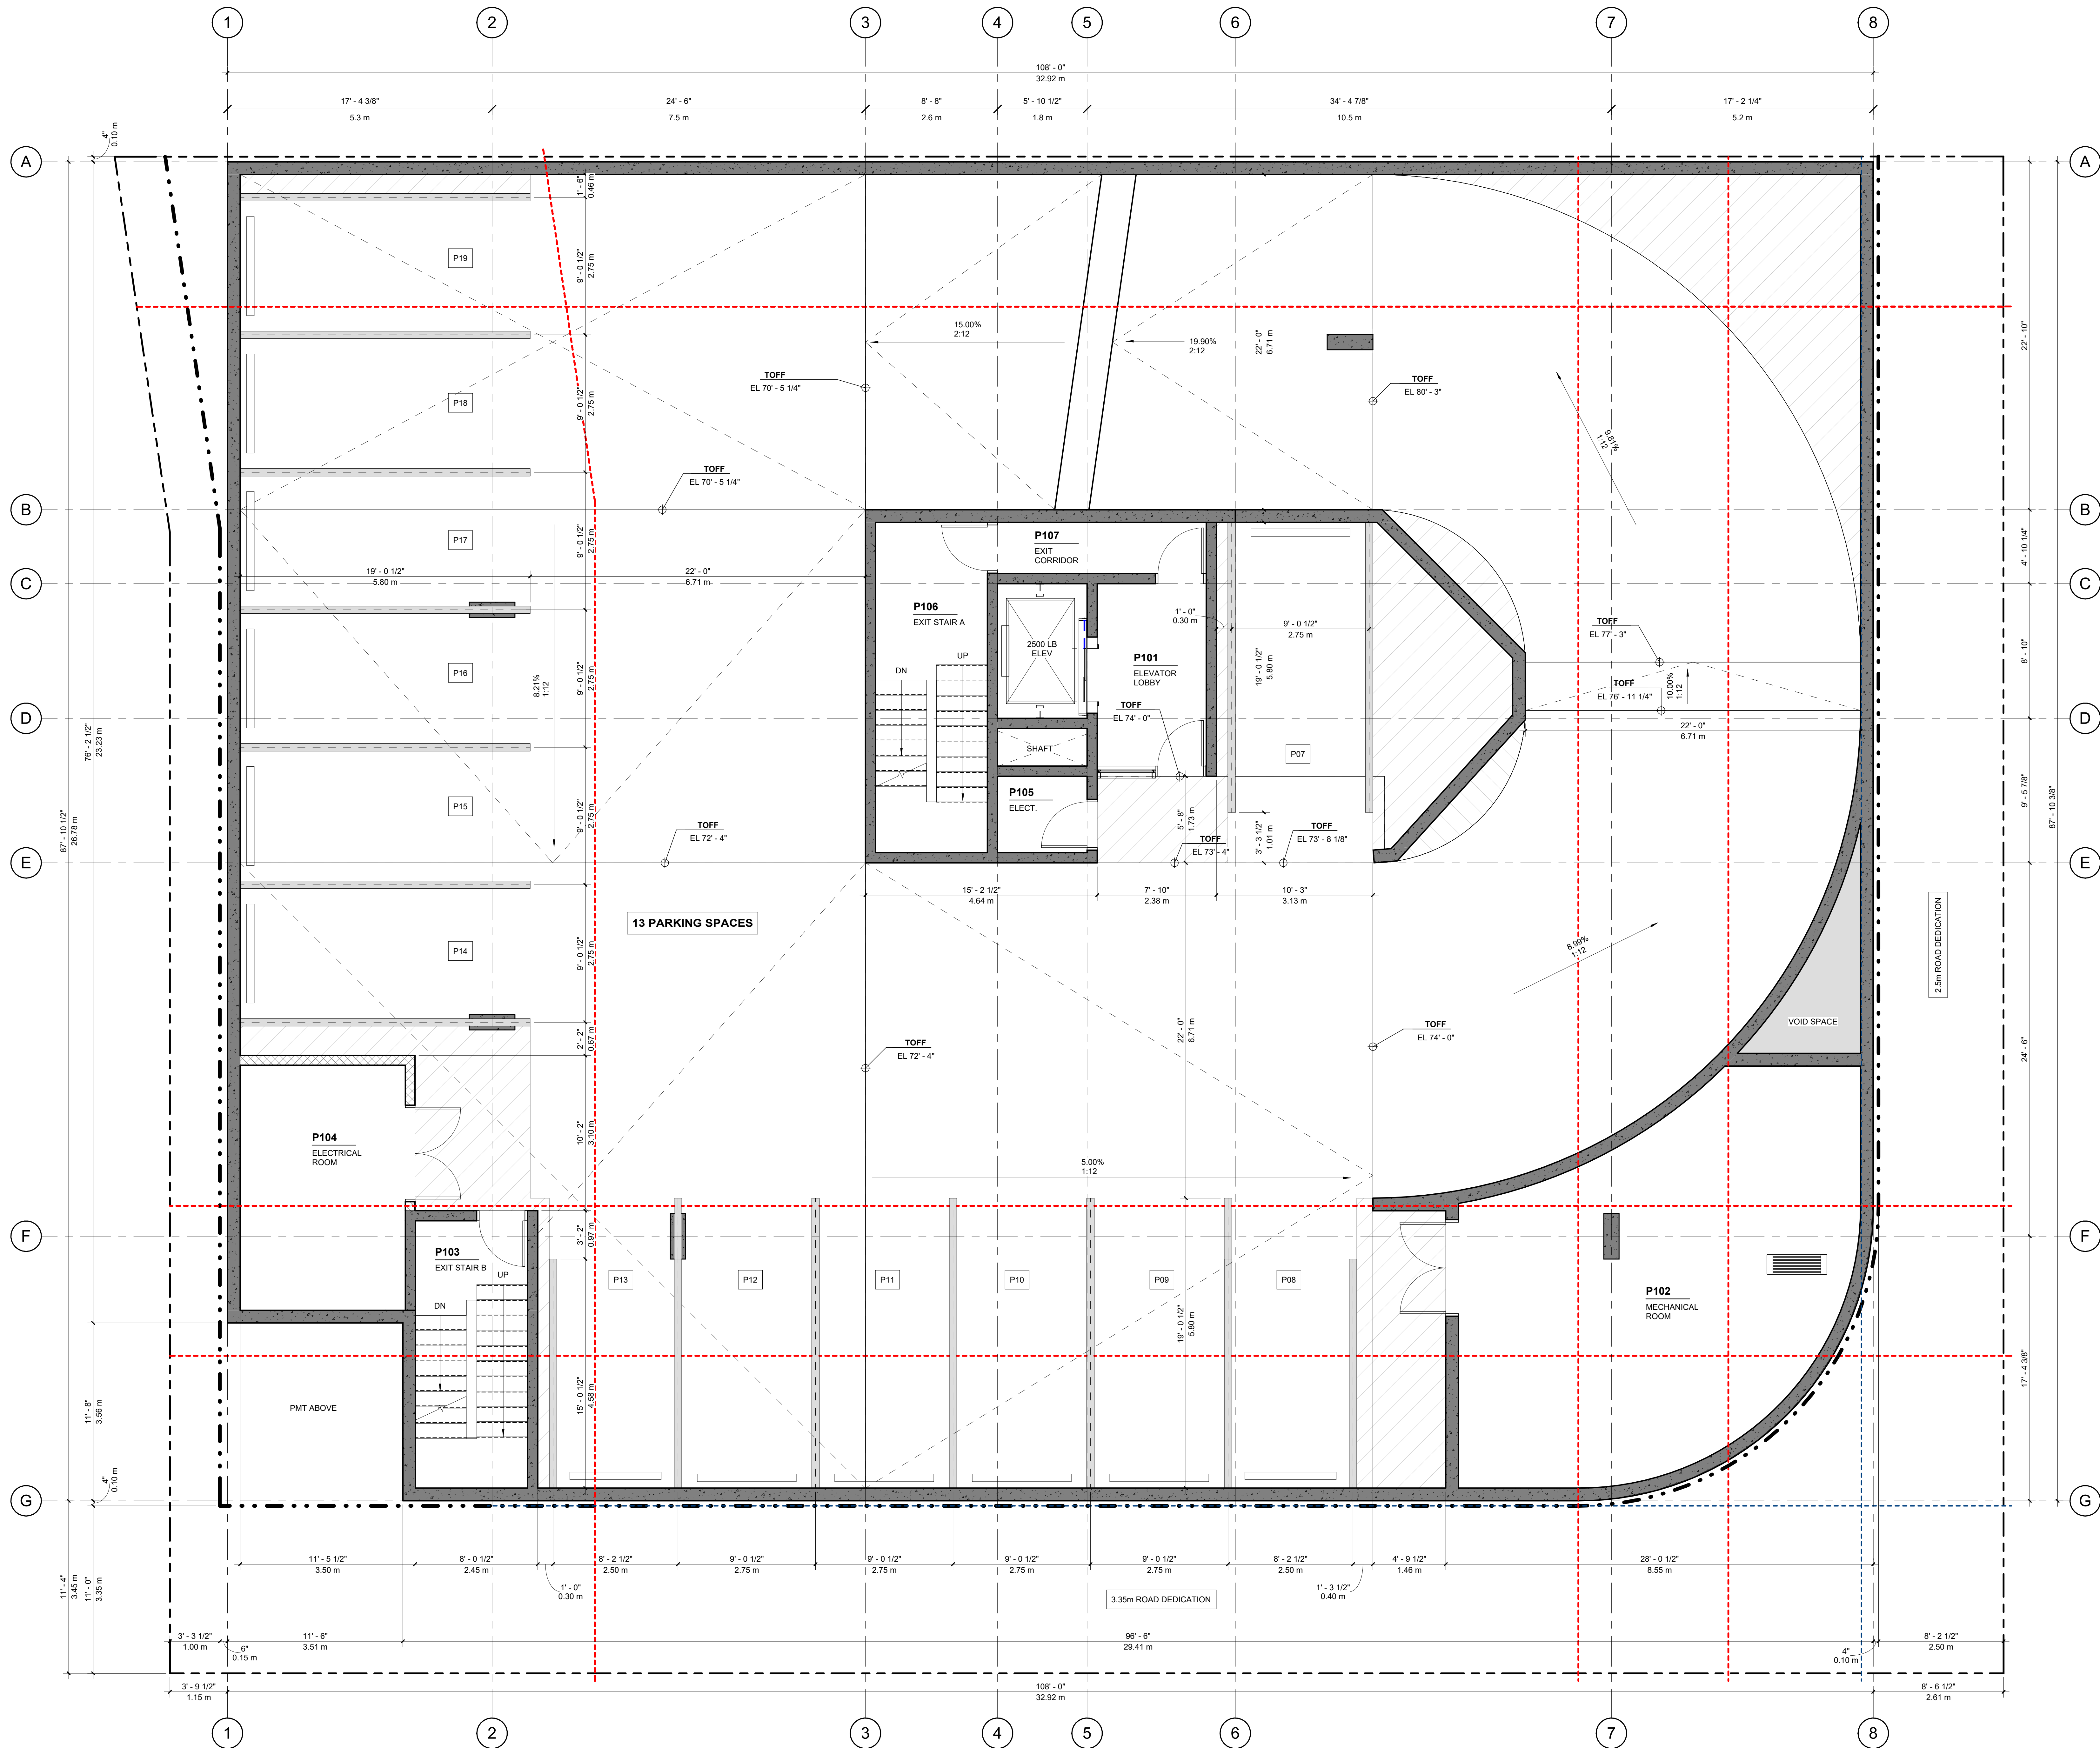

SEAL:

COPYRIGHT OF THIS DRAWING AND DESIGN IS RESERVED BY SMITHCRAFT ARCHITECTURE. THE DRAWING AND ALL ASSOCIATED DOCUMENTS ARE AN INSTRUMENT OF SERVICE OF THE ARCHITECT. THE DRAWING AND THE INFORMATION CONTAINED THEREIN ARE TO BE USED FOR THIS PROJECT ONLY AND MAY NOT BE REPRODUCED IN WHOLE OR IN PART WITHOUT PRIOR WRITTEN PERMISSION OF SMITHCRAFT ARCHITECTURE.

DO NOT SCALE THIS DRAWING.

CONTRACTORS SHALL VERIFY ALL DIMENSIONS, DATUMS AND LEVELS PRIOR TO COMMENCEMENT OF THE WORK AND BE HELD RESPONSIBLE FOR REPORTING ANY DISCREPANCY OR OMISSION TO THE ARCHITECT.

DATE: 2025-08-20
ISSUE/REVISION: ISSUED FOR REZONING

RECEIVED
RA531
2025-SEP-10
Current Planning

PROJECT NORTH
TRUE NORTH

CONSULTANT:

SMITHCRAFT
ARCHITECTURE

1106 - 1305 West 12th Avenue
Vancouver, BC
V6H 1M3 Canada

604.506.0699
www.smithcraftarchitecture.ca
info@smithcraftarchitecture.ca

PROJECT NO.: 20241007

PROJECT TITLE:
**NANAIMO
DEVELOPMENT**
540 HALIBURTON
STREET, NANAIMO, BC

DRAWING TITLE:
**PARKADE PLAN
P1**

DWG. START DATE: 01/28/2020
SCALE: 1/4" = 1'-0"
REVISION NO.:
DRAWING NO.:

AR202