

A

B

C

D

E

Edmonton
780.420.1732 (g)
Winnipeg
204.515.6099 (g)
Vancouver (Downtown)
604.678.5918 (g)
West Vancouver
604.754.0897 (g)



Kumar architecture ltd.

www.kumararchitecture.com
admin@kumararchitecture.com
Excellence, Innovation and Holistic Designs

MATERIAL LEGEND

1	HARDIE PANEL - CLOUD WHITE
2	HARDIE PANEL - CHARCOAL
3	HARDIE LAP SIDING PANEL - DARK BLUE
4	PRE-MANUFACTURED BRICK VENEER - DARK BLUE
5	HARDIE PANEL - MARRON
6	SAGIPER YELLOW
7	PRE-FINISHED METAL FLASHING - CHARCOAL
8	FASCIA CLADDING CEMENTITIOUS PANEL - IRON GRAY SMOOTH
9	FASCIA CLADDING CEMENTITIOUS PANEL - MARRON
10	ENTRANCE GLASS FINISH COVER -TEMPERED FROSTED GLASS
11	GUARDRAILS GLASS-CLEAR GLASS
12	WINDOW & DOOR VINYL FRAME; COLOUR-SILVER
13	PRIVACY SCREEN TEMPERED GLASS-TINTED
14	PRE-FINISHED METAL GUARDRAIL - BLACK
15	EXTERIOR LIGHTING FIXTURES
16	SIGNAGE_BUILDING NAME
17	SIGNAGE_EDUCATIONAL LEGEND
18	INSULATED EXIT DOORS AND OVERHEAD DOOR - IRON GRAY



2 NORTH ELEVATION
DP301 1/8" = 1'-0"




1 WEST ELEVATION
DP301 1/8" = 1'-0"

Rev.	yy-mm-dd	Revision /Drawing Issue	Drawn by
3	2026-07-22	RE-ISSUED FOR DP	JR
2	2026-05-19	RE-ISSUED FOR CITY REVIEW	JR
1	2025-10-08	ISSUED FOR DP	JR

CONSULTANT

SEAL

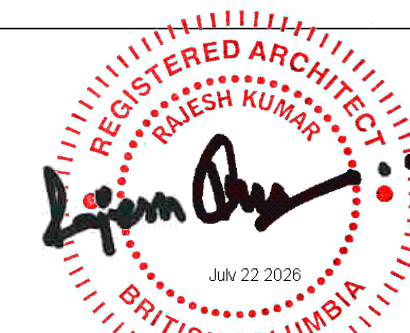

PERMIT STAMP

THIS DRAWING, AS AN INSTRUMENT OF SERVICE IS THE PROPERTY OF KUMAR ARCHITECTURE LTD. THE COPYRIGHT IN THE SAME BEING RESERVED TO THEM. NO REPRODUCTION IS ALLOWED WITHOUT THE PERMISSION OF KUMAR ARCHITECTURE AND WHEN IT IS MADE MUST BEAR ITS NAME. THIS DRAWING IS NOT TO BE SCALED. THE CONTRACTOR IS TO VERIFY THE DIMENSIONS AND DATA NOTED HEREIN WITH THE CONDITIONS ON SITE AND IS RESPONSIBLE FOR REPORTING ANY DISCREPANCY TO KUMAR ARCHITECTURE LTD FOR ADJUSTMENT.

PROJECT

ALBA RESIDENCE

1575 WHITE ST. NANAIMO, BC

DRAWING

TITLE


BUILDING ELEVATIONS

Project number	Date	SEPT 22 2025
BC1625	Scale	As indicated
Drawn by	Checked by	TD
JR		


REVISION	3
DP301	

RECEIVED
RA539
2026-JUL-22
Current Planning

22/07/2026 5:35:30 PM

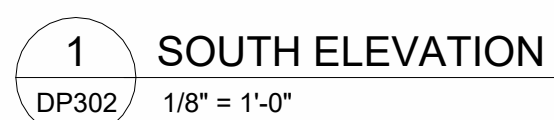

MATERIAL LEGEND	
1	HARDIE PANEL - CLOUD WHITE
2	HARDIE PANEL - CHARCOAL
3	HARDIE LAP SIDING PANEL- DARK BLUE
4	PRE-MANUFACTURED BRICK VENEER - DARK BLUE
5	HARDIE PANEL- MARRON
6	SAGIPER YELLOW
7	PRE-FINISHED METAL FLASHING - CHARCOAL
8	FASCIA CLADDING CEMENTITIOUS PANEL - IRON GRAY SMOOTH
9	FASCIA CLADDING CEMENTITIOUS PANEL - MARRON
10	ENTRANCE GLASS FINISH COVER -TEMPERED FROSTED GLASS
11	GUARDRAILS GLASS-CLEAR GLASS
12	WINDOW & DOOR VINYL FRAME; COLOUR-SILVER
13	PRIVACY SCREEN TEMPERED GLASS-TINTED
14	PRE-FINISHED METAL GUARDRAIL - BLACK
15	EXTERIOR LIGHTING FIXTURES
16	SIGNAGE_BUILDING NAME
17	SIGNAGE_EDUCATIONAL LEGEND
18	INSULATED EXIT DOORS AND OVERHEAD DOOR - IRON GRAY

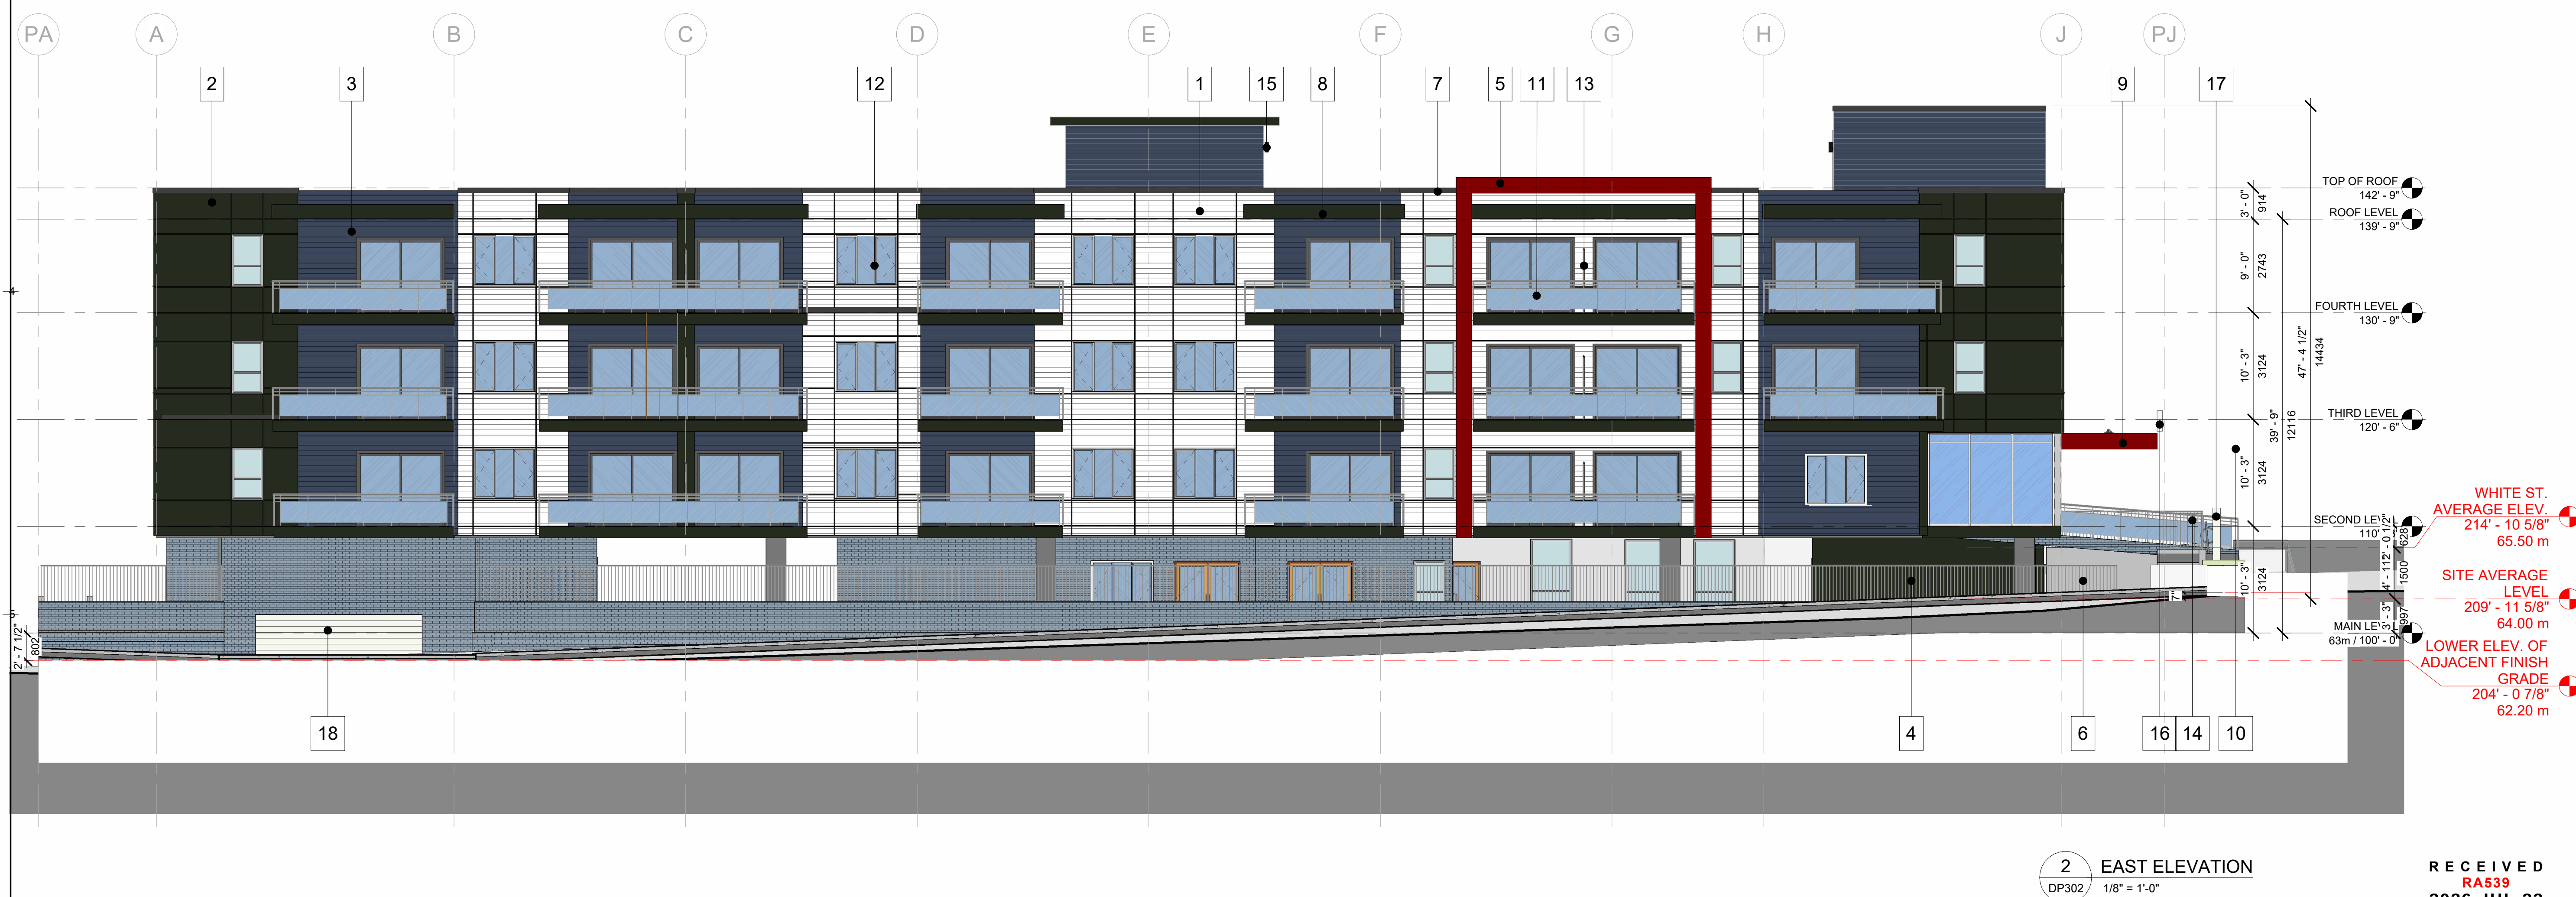

3	2026-07-22	RE-ISSUED FOR DP	JR
2	2026-05-19	RE-ISSUED FOR CITY REVIEW	JR
1	2025-10-08	ISSUED FOR DP	JR
Rev.	yy-mm-dd	Revision /Drawing Issue	Drawn by

CONSULTANT	
------------	--

SEAL

PERMIT STAMP

THIS DRAWING, AS AN INSTRUMENT OF SERVICE IS THE PROPERTY OF KUMAR ARCHITECTURE LTD, THE COPYRIGHT IN THE SAME BEING RESERVED TO THEM. NO REPRODUCTION IS ALLOWED WITHOUT THE PERMISSION OF KUMAR ARCHITECTURE AND WHEN IT IS MADE MUST BEAR ITS NAME. THIS DRAWING IS NOT TO BE SCALED. THE CONTRACTOR IS TO VERIFY THE DIMENSIONS AND DATA NOTED HEREIN WITH THE CONDITIONS ON SITE AND IS RESPONSIBLE FOR REPORTING ANY DISCREPANCY TO KUMAR ARCHITECTURE LTD FOR ADJUSTMENT.

PROJECT	
---------	--

ALBA RESIDENCE

1575 WHITE ST. NANAIMO, BC

BUILDING ELEVATIONS

Project number	Date
	SEPT 22 2025

	As indicated

	REVISION
--	----------

DP302	3
-------	---

RECEIVED
RA539
2026-JUL-22
Current Planning

DP302

3

22/07/2026 5:33:52 PM