


A B C D E

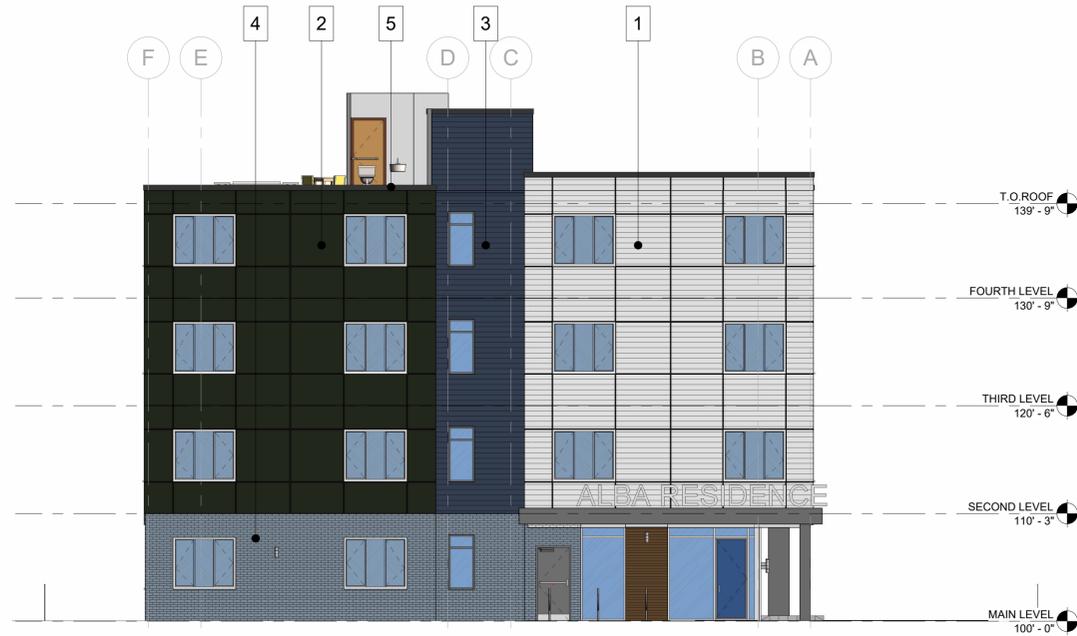

MATERIAL LEGEND	
1	HARDIE PANEL - CLOUD WHITE
2	HARDIE PANEL - CHARCORAL
3	HARDIE LAP SIDING PANEL- DARK BLUE
4	BRICK VENEER - DARK BLUE
5	PRE-FINISHED METAL FLASHING - CHARCORAL

2 NORTH ELEVATION  
DP301 1/8" = 1'-0"



1 WEST ELEVATION  
DP301 1/8" = 1'-0"

Rev.	yy-mm-dd	Revision /Drawing Issue	Drawn by
1	2025-10-08	ISSUED FOR DP	JR

CONSULTANT

SEAL  
**RECEIVED**  
**RA539**  
**2026-JAN-07**  
Current Planning

PERMIT STAMP

THIS DRAWING, AS AN INSTRUMENT OF SERVICE IS THE PROPERTY OF KUMAR ARCHITECTURE LTD. THE COPYRIGHT IN THE SAME BEING RESERVED TO THEM. NO REPRODUCTION IS ALLOWED WITHOUT THE PERMISSION OF KUMAR ARCHITECTURE AND WHEN IT IS MADE MUST BEAR ITS NAME. THIS DRAWING IS NOT TO BE SCALED. THE CONTRACTOR IS TO VERIFY THE DIMENSIONS AND DATA NOTED HEREIN WITH THE CONDITIONS ON SITE AND IS RESPONSIBLE FOR REPORTING ANY DISCREPANCY TO KUMAR ARCHITECTURE LTD FOR ADJUSTMENT.

PROJECT  
**ALBA RESIDENCE**  
1575 WHITE ST. NANAIMO, BC

DRAWING TITLE  
**BUILDING ELEVATIONS**

Project number BC3121	Date SEPT 22 2025
Drawn by DB	Scale As indicated
Checked by RK	REVISION

**DP301**      **1**

A B C D E



2 SOUTH ELEVATION  
DP302 1/8" = 1'-0"



1 EAST ELEVATION  
DP302 1/8" = 1'-0"

Rev.	yy-mm-dd	Revision /Drawing Issue	Drawn by
1	2025-10-08	ISSUED FOR DP	JR

CONSULTANT

SEAL  
**RECEIVED**  
**RA539**  
**2026-JAN-07**  
Current Planning

PERMIT STAMP

THIS DRAWING, AS AN INSTRUMENT OF SERVICE IS THE PROPERTY OF KUMAR ARCHITECTURE LTD. THE COPYRIGHT IN THE SAME BEING RESERVED TO THEM. NO REPRODUCTION IS ALLOWED WITHOUT THE PERMISSION OF KUMAR ARCHITECTURE AND WHEN IT IS MADE MUST BEAR ITS NAME. THIS DRAWING IS NOT TO BE SCALED. THE CONTRACTOR IS TO VERIFY THE DIMENSIONS AND DATA NOTED HEREIN WITH THE CONDITIONS ON SITE AND IS RESPONSIBLE FOR REPORTING ANY DISCREPANCY TO KUMAR ARCHITECTURE LTD FOR ADJUSTMENT.

PROJECT  
**ALBA RESIDENCE**  
1575 WHITE ST. NANAIMO, BC

DRAWING TITLE  
**BUILDING ELEVATIONS**

Project number	Date	SEPT 22 2025
BC3121	Scale	1/8" = 1'-0"
Drawn by	Checked by	RK
DB		

DP302	REVISION	1
-------	----------	---

15/11/2025 2:09:23 PM