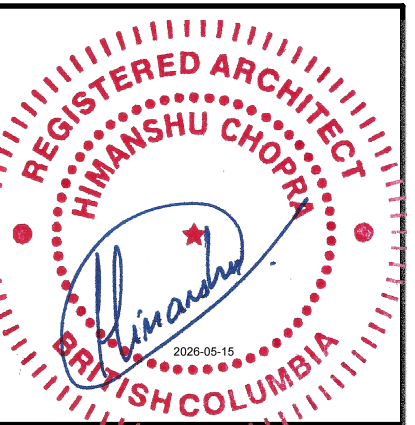


© COPYRIGHT. ALL DESIGNS AND THE
MODIFIED LIKENESSES THEREOF ARE
THE SOLE PROPERTY OF PERCEPT
ARCHITECTURE INC. AND MAY NOT
BE USED WHOLLY OR IN PART
WITHOUT LICENCE BEING PURCHASED.
COPYRIGHT INFRINGEMENT INCLUDES
IDEAS GAINED AND CONVERSION
THEREOF INTO ANY MATERIAL FORM.
CANADA COPYRIGHT ACT R.S.C. 1985

REV#	DATE	NOTE	DRN	CKD	ISSUE	ISSUED FOR
	C022-E&L.dwg					

CLIENT :	GK GROUP CONSTRUCTION LTD.	H.S.
CHECK:	H.C.	
DATE :	04/28/2026	
SCALE :		1/8" = 1'-0"
SHEET CONTENTS :	ELEVATION	
PROJECT :	212-218 HALIBURTON STREET	



PROJECT NO.	
225022	
SHEET NO.	ISSUE NO.
A-401	



 
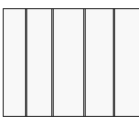
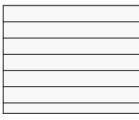
EAST ELEVATION

SCALE : 1/8" = 1'-0"



WEST ELEVATION

SCALE : 1/8" = 1'-0"

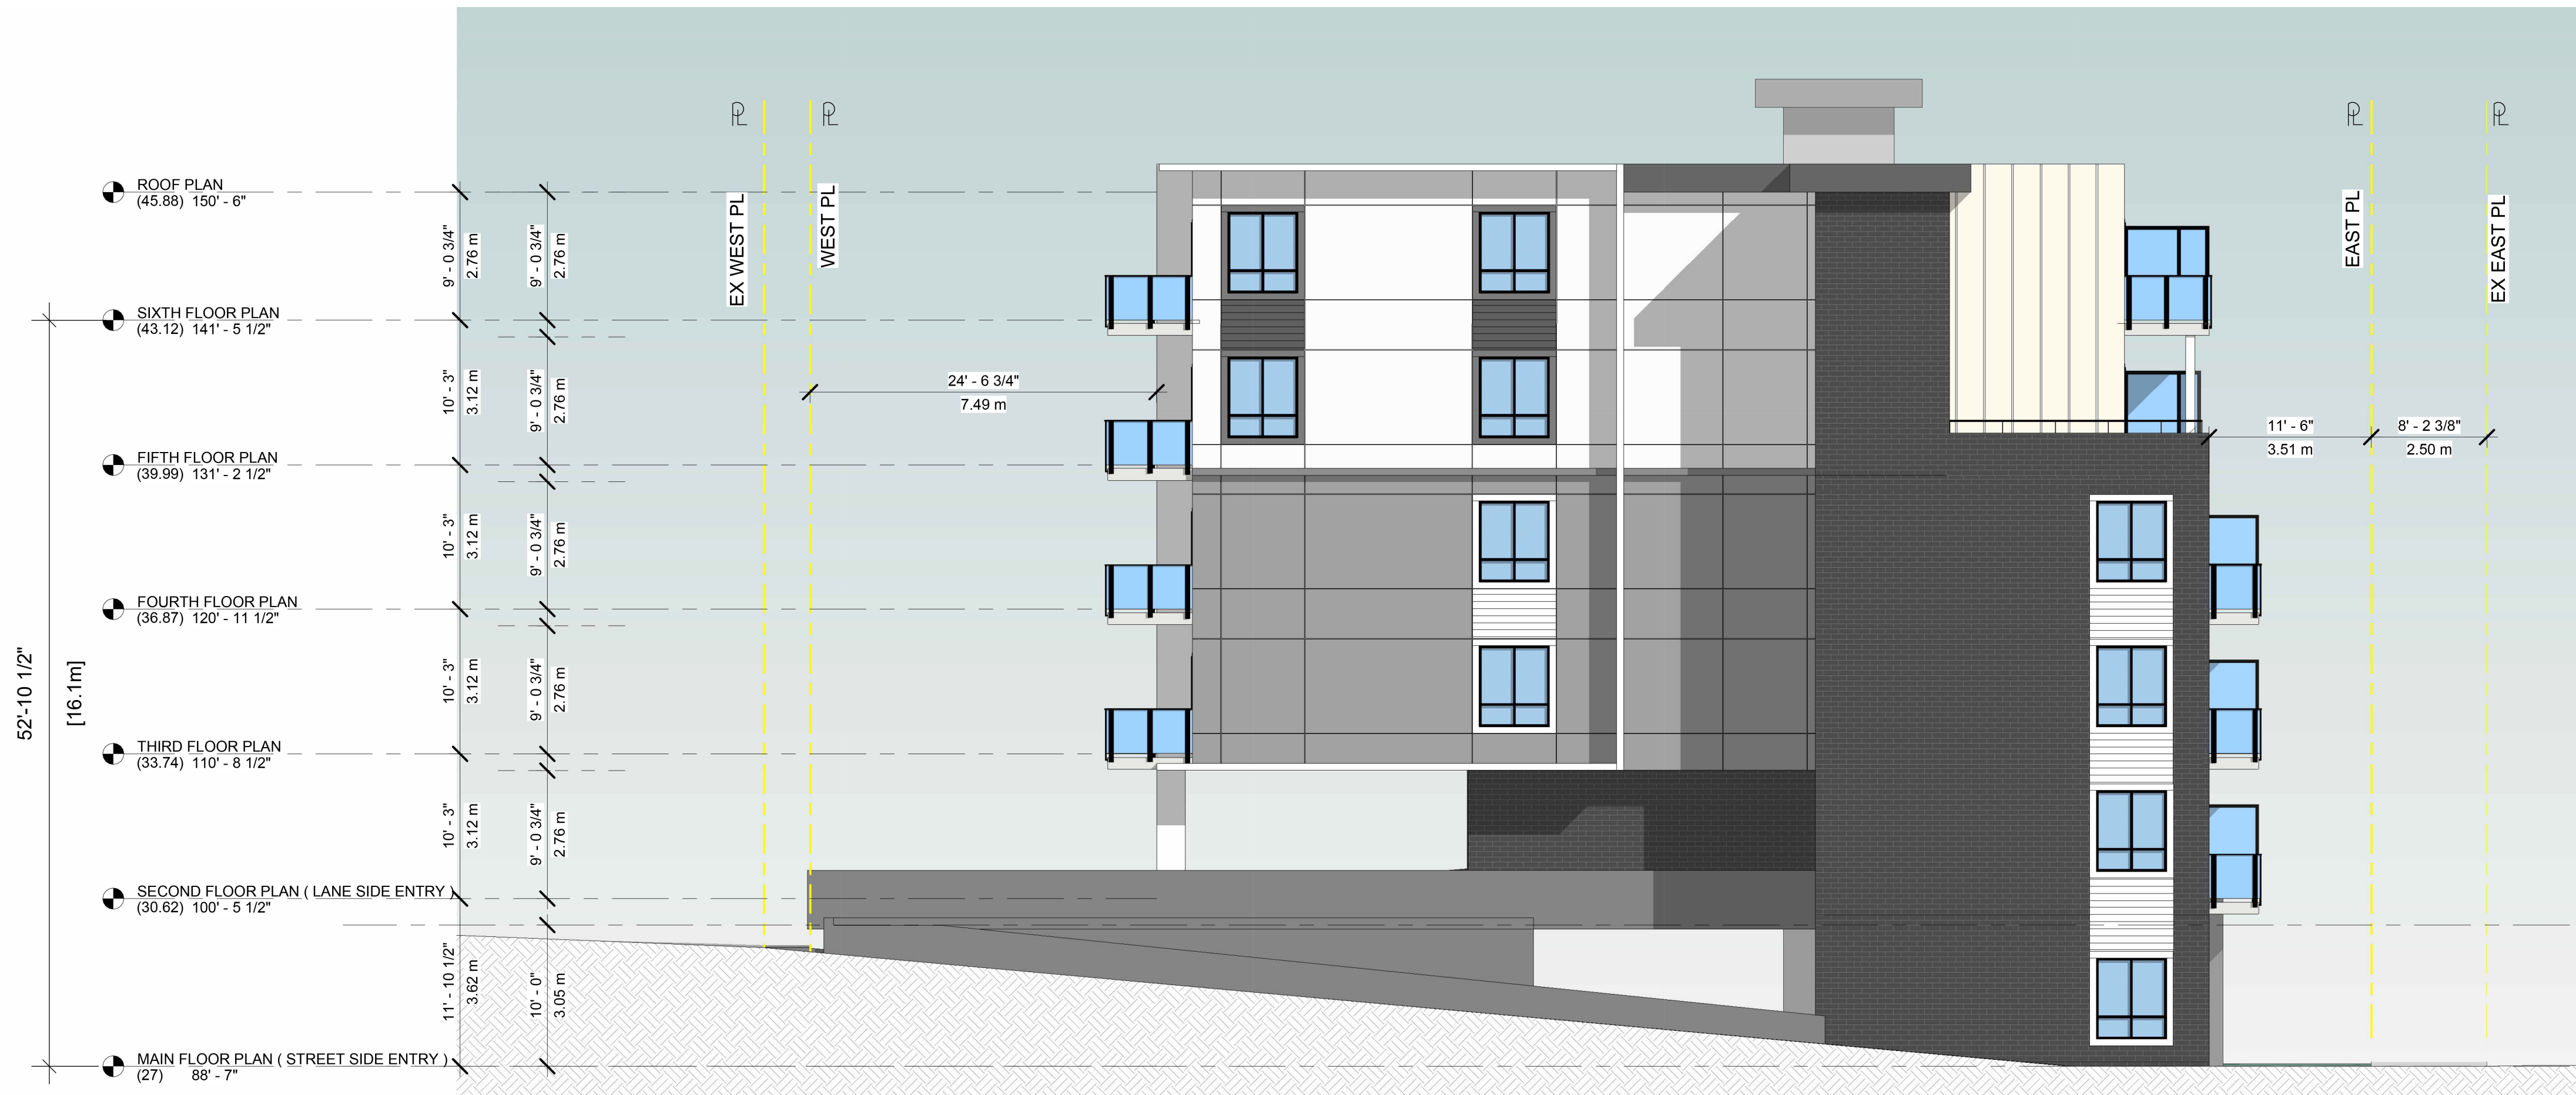
SCHEDULES OF FINISHES :			
NO.	MATERIAL	COLOUR	TEXTURE
1.	BRICK CLADDING	ONYX IRONSPOT VELOUR	
2.	HARDIE PANEL WITH REVEAL SYSTEM	BENJAMIN MOORE LIGHT GREY	
3.	HARDIE PANEL WITH REVEAL SYSTEM	BENJAMIN MOORE DARK GREY	
4.	BOARD & BATTEN	ARCTIC WHITE	
5.	HARDIE PLANK	ARCTIC WHITE	
6.	PROJECTION	DARK GREY	
7.	PROJECTION	ARCTIC WHITE	

NOTE: ALL EXPOSED FASTENERS / TRIMS / REVEALS / CLIPS / REGLETS TO MATCH THE COLOR OF FACE MATERIAL, UNLESS NOTED OTHERWISE.

RECEIVED
RA547
2026-JUN-18
Current Planning



NORTH ELEVATION
SCALE : 1/8" = 1'-0"



SOUTH ELEVATION
SCALE : 1/8" = 1'-0"

SCHEDULES OF FINISHES :			
NO.	MATERIAL	COLOUR	TEXTURE
1.	BRICK CLADDING	ONYX IRONSPOT VELOUR	
2.	HARDIE PANEL WITH REVEAL SYSTEM	BENJAMIN MOORE LIGHT GREY	
3.	HARDIE PANEL WITH REVEAL SYSTEM	BENJAMIN MOORE DARK GREY	
4.	BOARD & BATTEN	ARCTIC WHITE	
5.	HARDIE PLANK	ARCTIC WHITE	
6.	PROJECTION	DARK GREY	
7.	PROJECTION	ARCTIC WHITE	

NOTE: ALL EXPOSED FASTENERS / TRIMS / REVEALS / CLIPS / REGLETS TO MATCH THE COLOR OF FACE MATERIAL, UNLESS NOTED OTHERWISE.

RECEIVED
RA547
2026-JUN-18
COURTESY PERCEPT



5589 Byrne Road, Unit - 230
BURNABY, B.C. V5J 3J1

PHONE: (778) 999-1761
EMAIL: hchopra@perceptarch.ca

© COPYRIGHT. ALL DESIGNS AND THE MODIFIED LIKENESSES THEREOF ARE THE SOLE PROPERTY OF PERCEPT ARCHITECTURE INC. AND MAY NOT BE USED WHOLLY OR IN PART WITHOUT LICENCE BEING PURCHASED. COPYRIGHT INFRINGEMENT INCLUDES IDEAS GAINED AND CONVERSION THEREOF INTO ANY MATERIAL FORM CANADA COPYRIGHT ACT R.S.C. 1985

REV#	DATE	NOTE	DRN	CK'D	ISSUE	ISSUED FOR
	02/22-EdL.dwg					

DRAWN: H.S.	CHECKED: H.C.	DATE: 04/28/2026	SCALE: 1/8" = 1'-0"
CLIENT: GK GROUP CONSTRUCTION LTD.	PROJECT: 212-218 HALIBURTON STREET	SHEET CONTENTS: ELEVATION	



PROJECT NO. 225022	ISSUE NO.
SHEET NO. A-402	