




A-1.1 Site Plan
Scale: 3/16" = 1'-0"

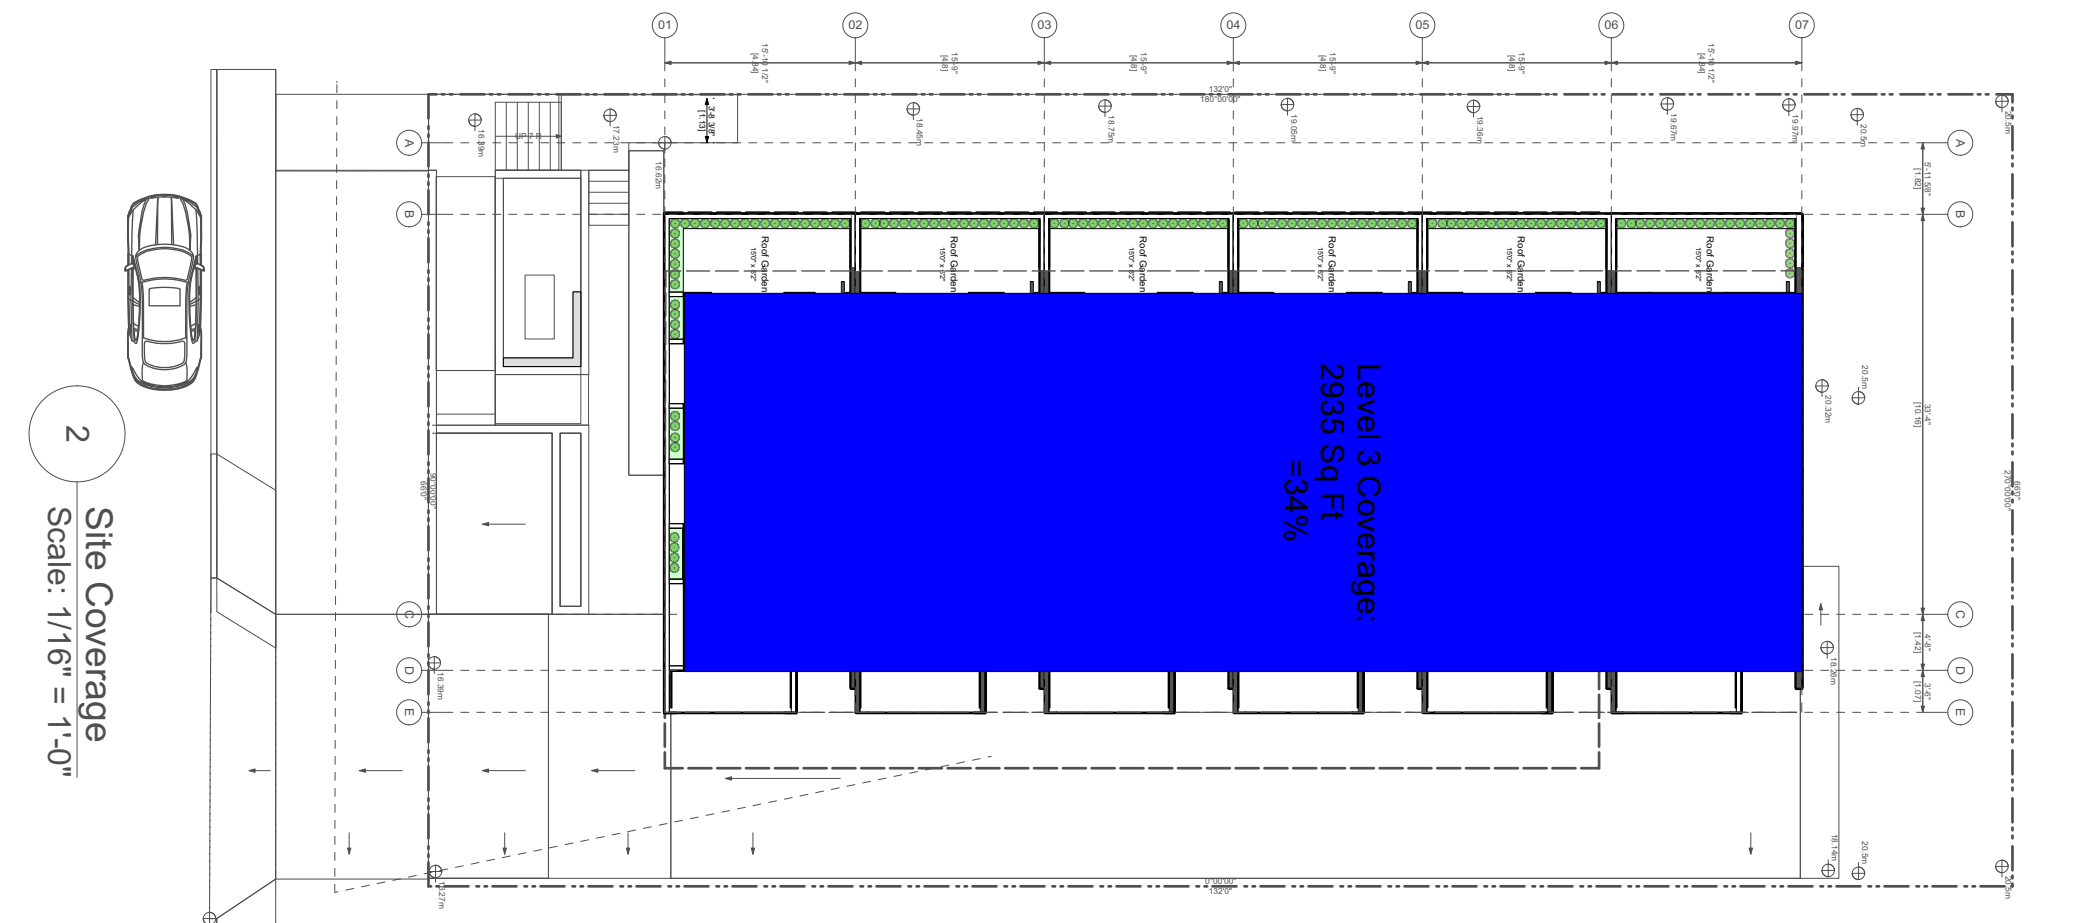


2 Site Coverage
Scale: 1/16" = 1'-0"

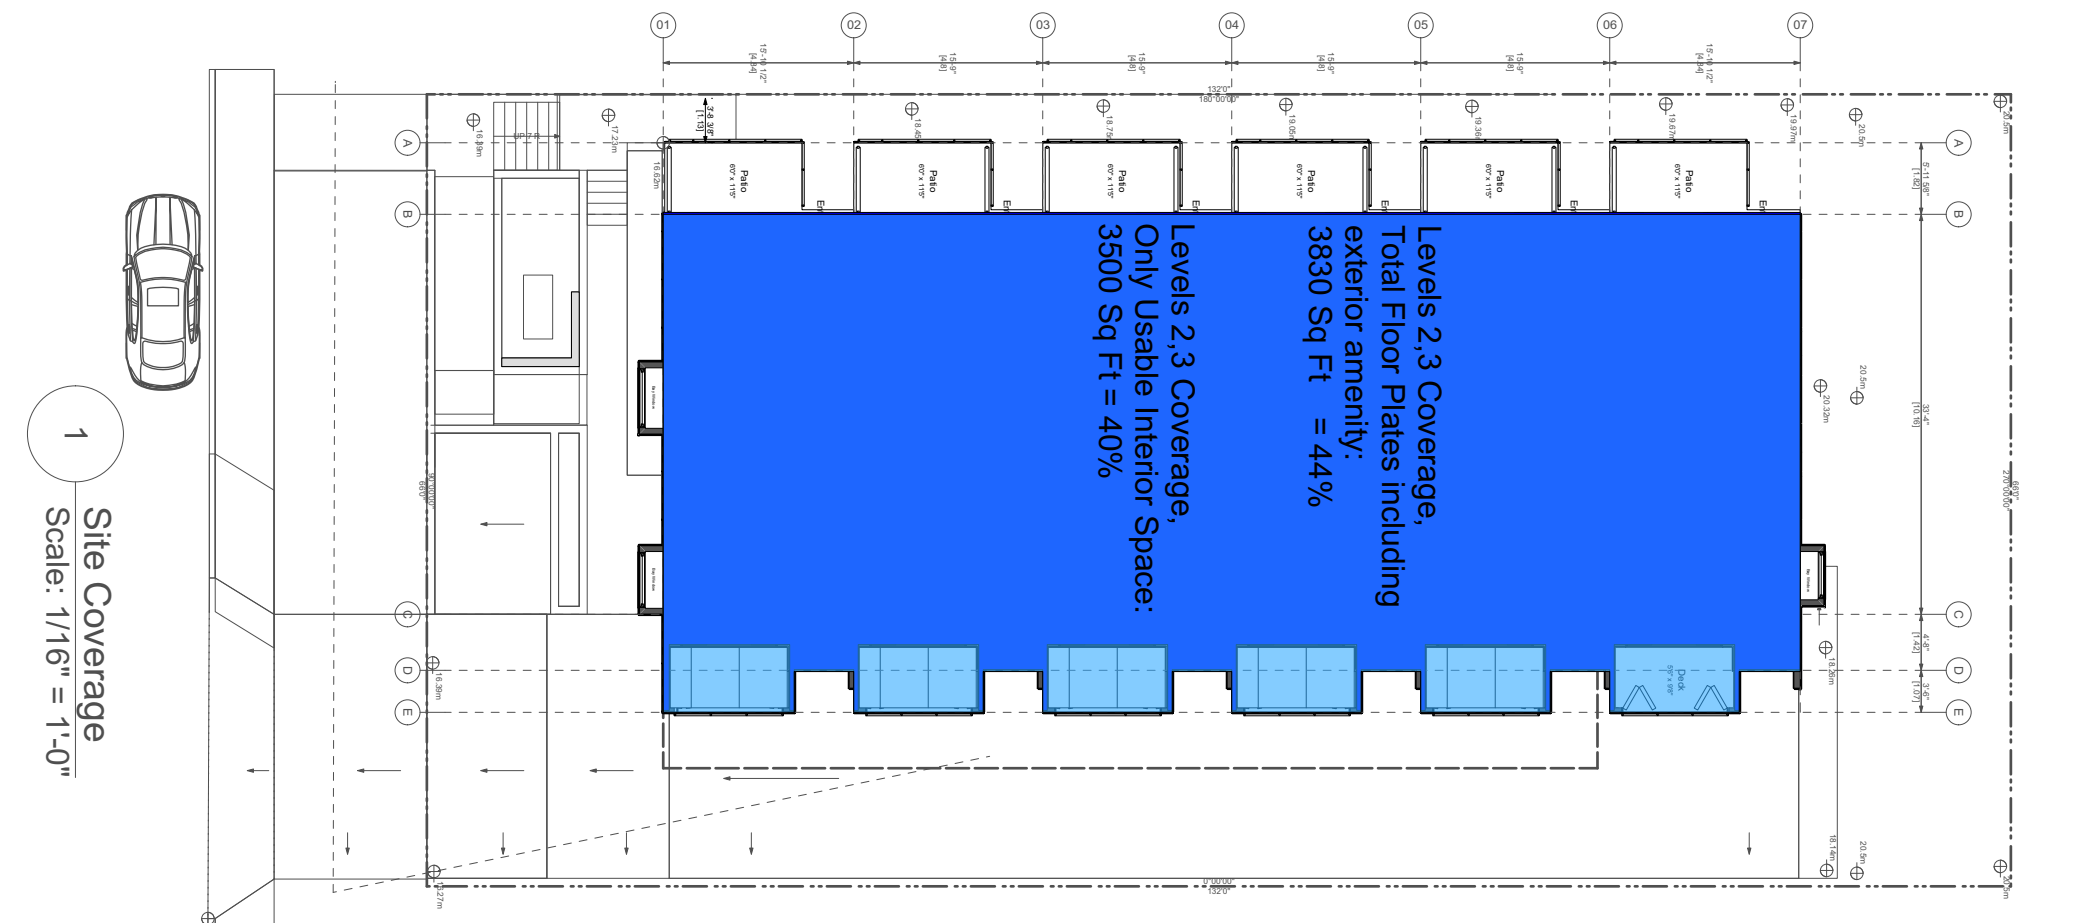

1 Site Coverage
Scale: 1/16" = 1'-0"

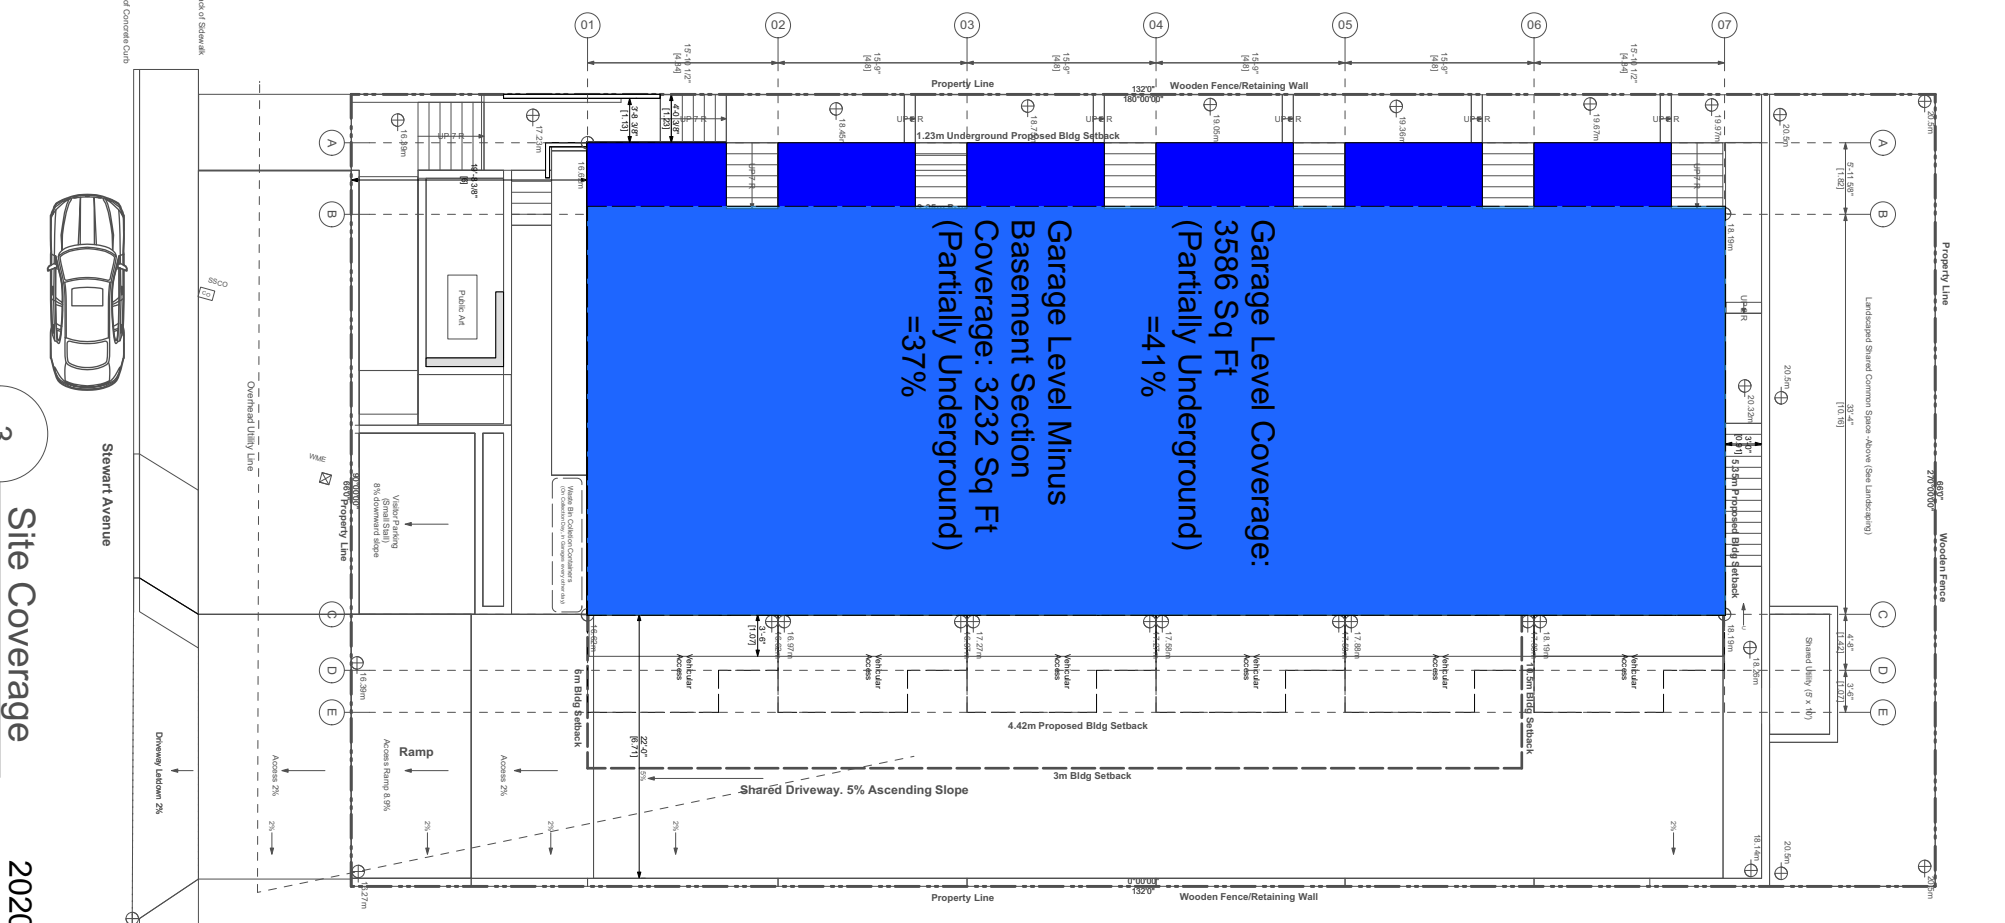

3 Site Coverage
Scale: 1/16" = 1'-0"

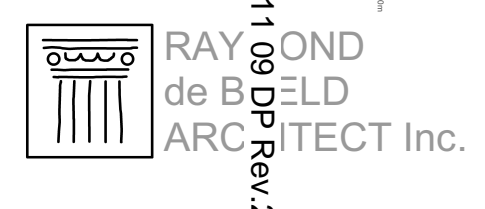

Rhizoma

Stewart Townhouses

475 Stewart Ave, Nanaimo, BC

Site Plan

RECEIVED
DP1154
2020-NOV-9
Current Planning

2020 11 09 DP Rev.2

A1.1