


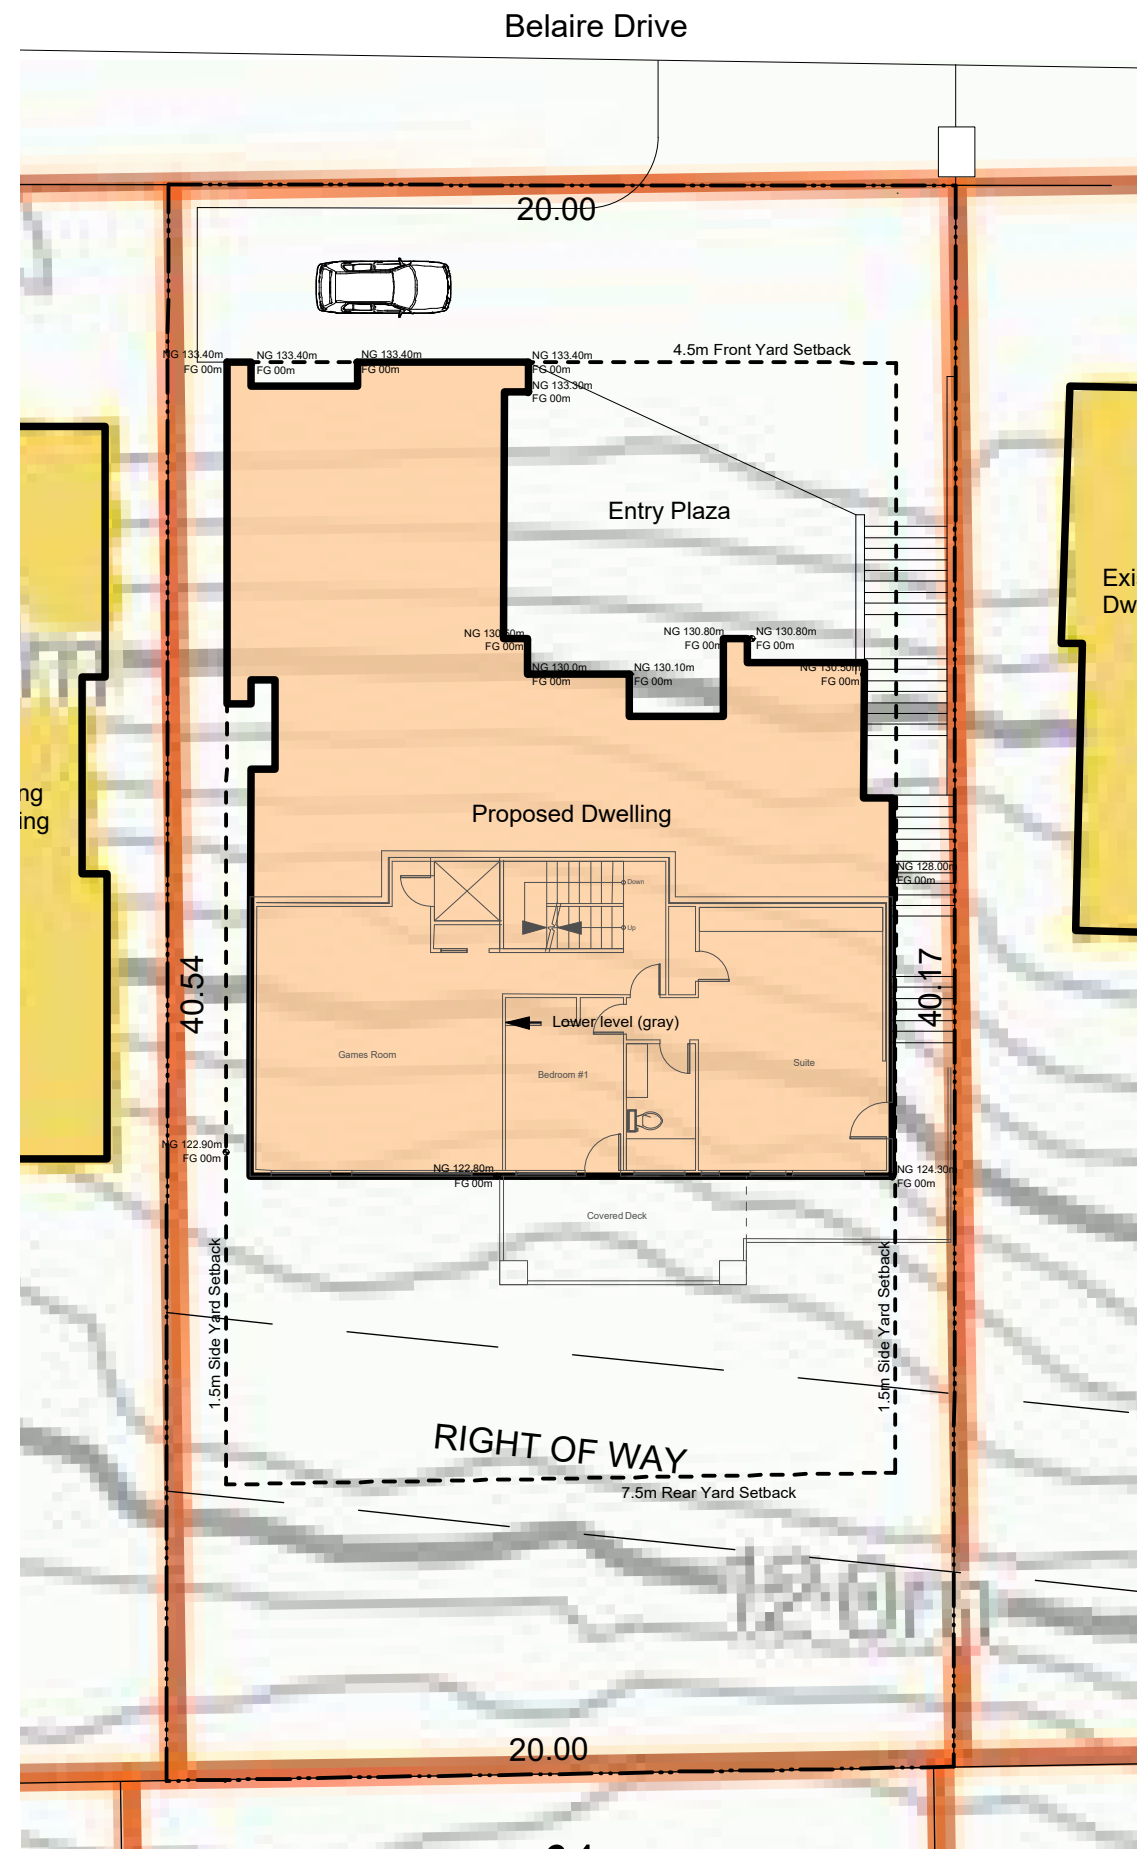

Site Plan
Scale: 1/16" = 1'-0"



A1.1

Residence for Sukhi Nagra 3736 Belaire, Nanaimo, B.C.	
Issue:	Schematic Design
Nov. 02 2016	