


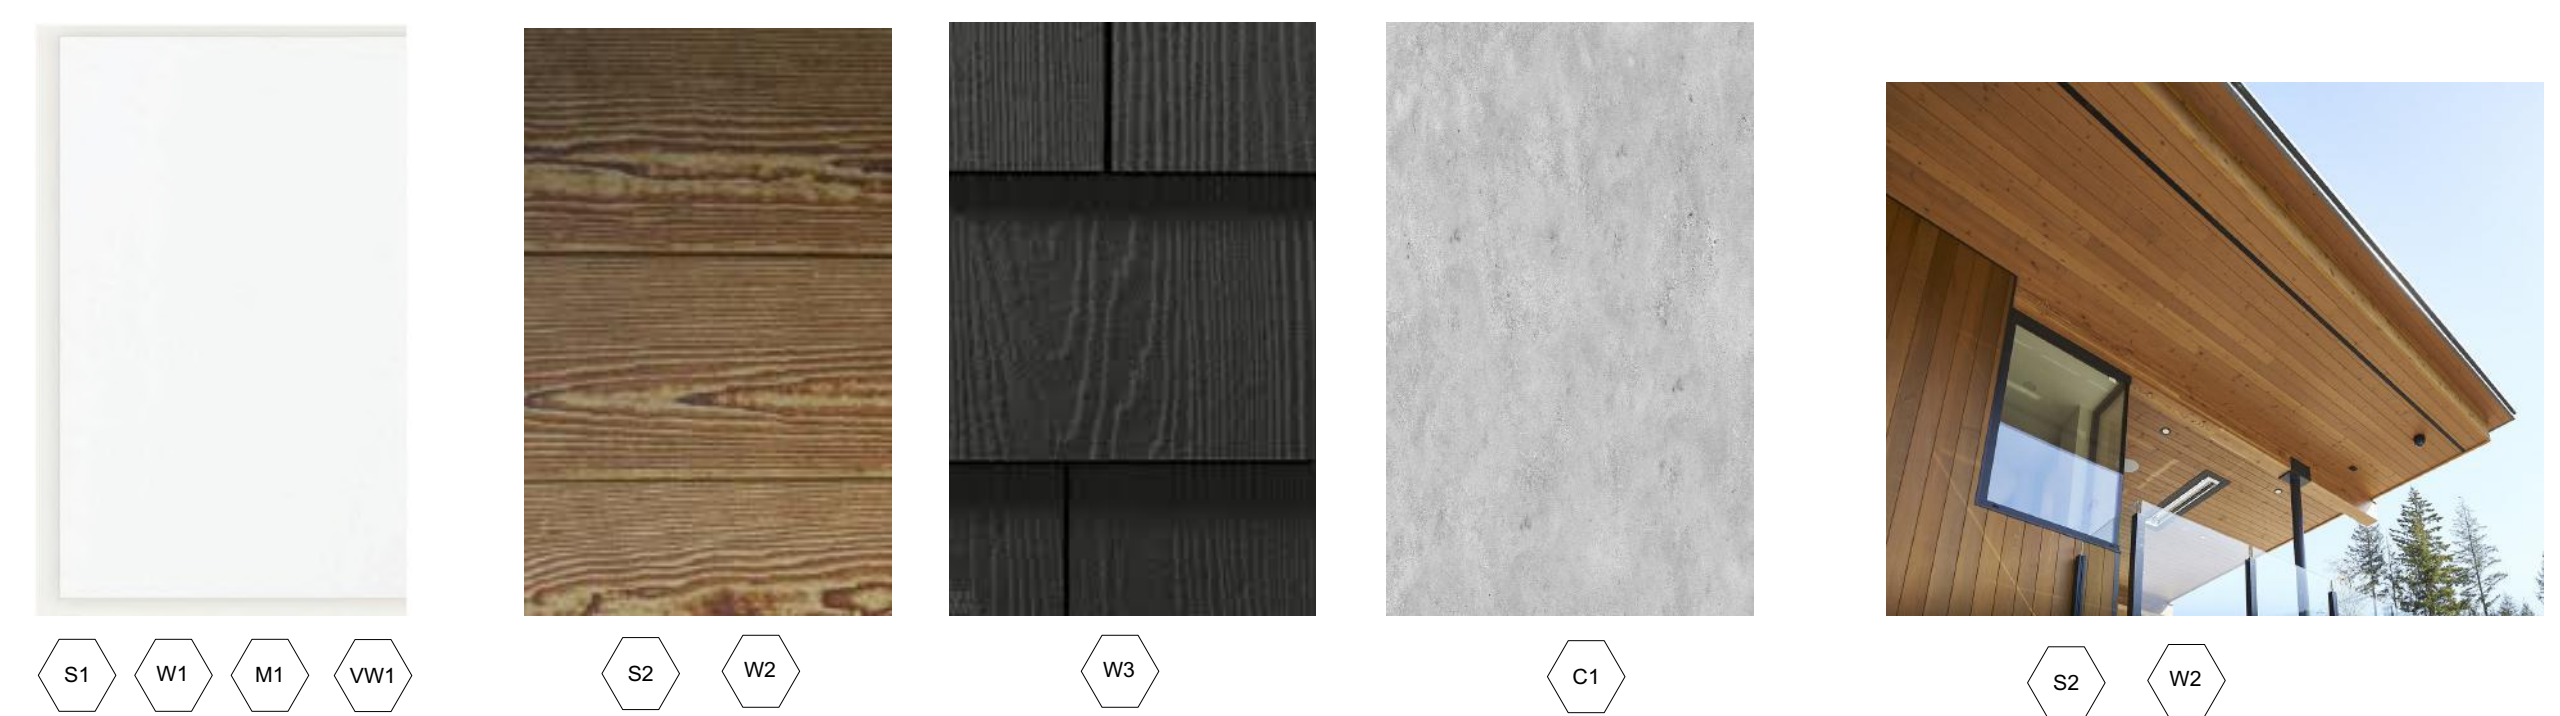

AE-001 North Elevation
Scale: 1/4" = 1'-0"

Finishes Legend

- Al1 Aluminium Glass Guard (Black Frame)
- C1 Exposed Boardface Formwork Concrete Retaining Wall
- G1 Clear Glass
- L1 Wall Lighting (see Landscaping)
- M1 Metal Flashing (colour White)
- M2 Metal Flashing (colour Black)
- P1 Paving (see Landscaping)
- PD1 Painted Fiberglass Door (colour Dark Gray -Cracked Pepper-)
- PD2 Painted Fiberglass Door with Clear Glass Insert (colour Dark Gray -Cracked Pepper-)
- R1 Torch-on Roofing
- S1 HardieSoffit Panel Smooth (colour "Arctic White") w/ white reveal
- S2 HardieSoffit Cedar Mill Fisher True Grain (colour "Chris Craft")
- VW1 Vinyl Windows (colour Black)
- W1 HardiePanel Smooth with hidden reveal (colour "Arctic White")
- W2 HardiePlank Cedar Mill Fisher True Grain lap-siding (colour "Chris Craft")
- W3 HardieShingle Siding Straight Edge Panel (colour "Iron Gray")
- WF1 Wood Fence (see Landscaping)
- WL1 Wood Lattice Privacy Screen






AE-001 South Elevation
Scale: 1/4" = 1'-0"


Finishes Legend

- A1 Aluminium Glass Guard (Black Frame)
- C1 Exposed Boardface Formwork Concrete Retaining Wal
- G1 Clear Glass
- L1 Wall Lighting (see Landscaping)
- M1 Metal Flashing (colour White)
- M2 Metal Flashing (colour Black)
- P1 Paving (see Landscaping)
- PD1 Painted Fiberglass Door (colour Dark Gray -Cracked Pepper-)
- PD2 Painted Fiberglass Door with Clear Glass Insert (colour Dark Gray -Cracked Pepper-)
- R1 Torch-on Roofing
- S1 HardieSoffit Panel Smooth (colour "Arctic White") w/ white reveal
- S2 HardieSoffit Cedar Mill Fisher True Grain (colour "Chris Craft")
- VW1 Vinyl Windows (colour Black)
- W1 HardiePanel Smooth with hidden reveal (colour "Arctic White")
- W2 HardiePlank Cedar Mill Fisher True Grain lap-siding (colour "Chris Craft")
- W3 HardieShingle Siding Straight Edge Panel (colour "Iron Gray")
- WF1 Wood Fence (see Landscaping)
- WL1 Wood Lattice Privacy Screen

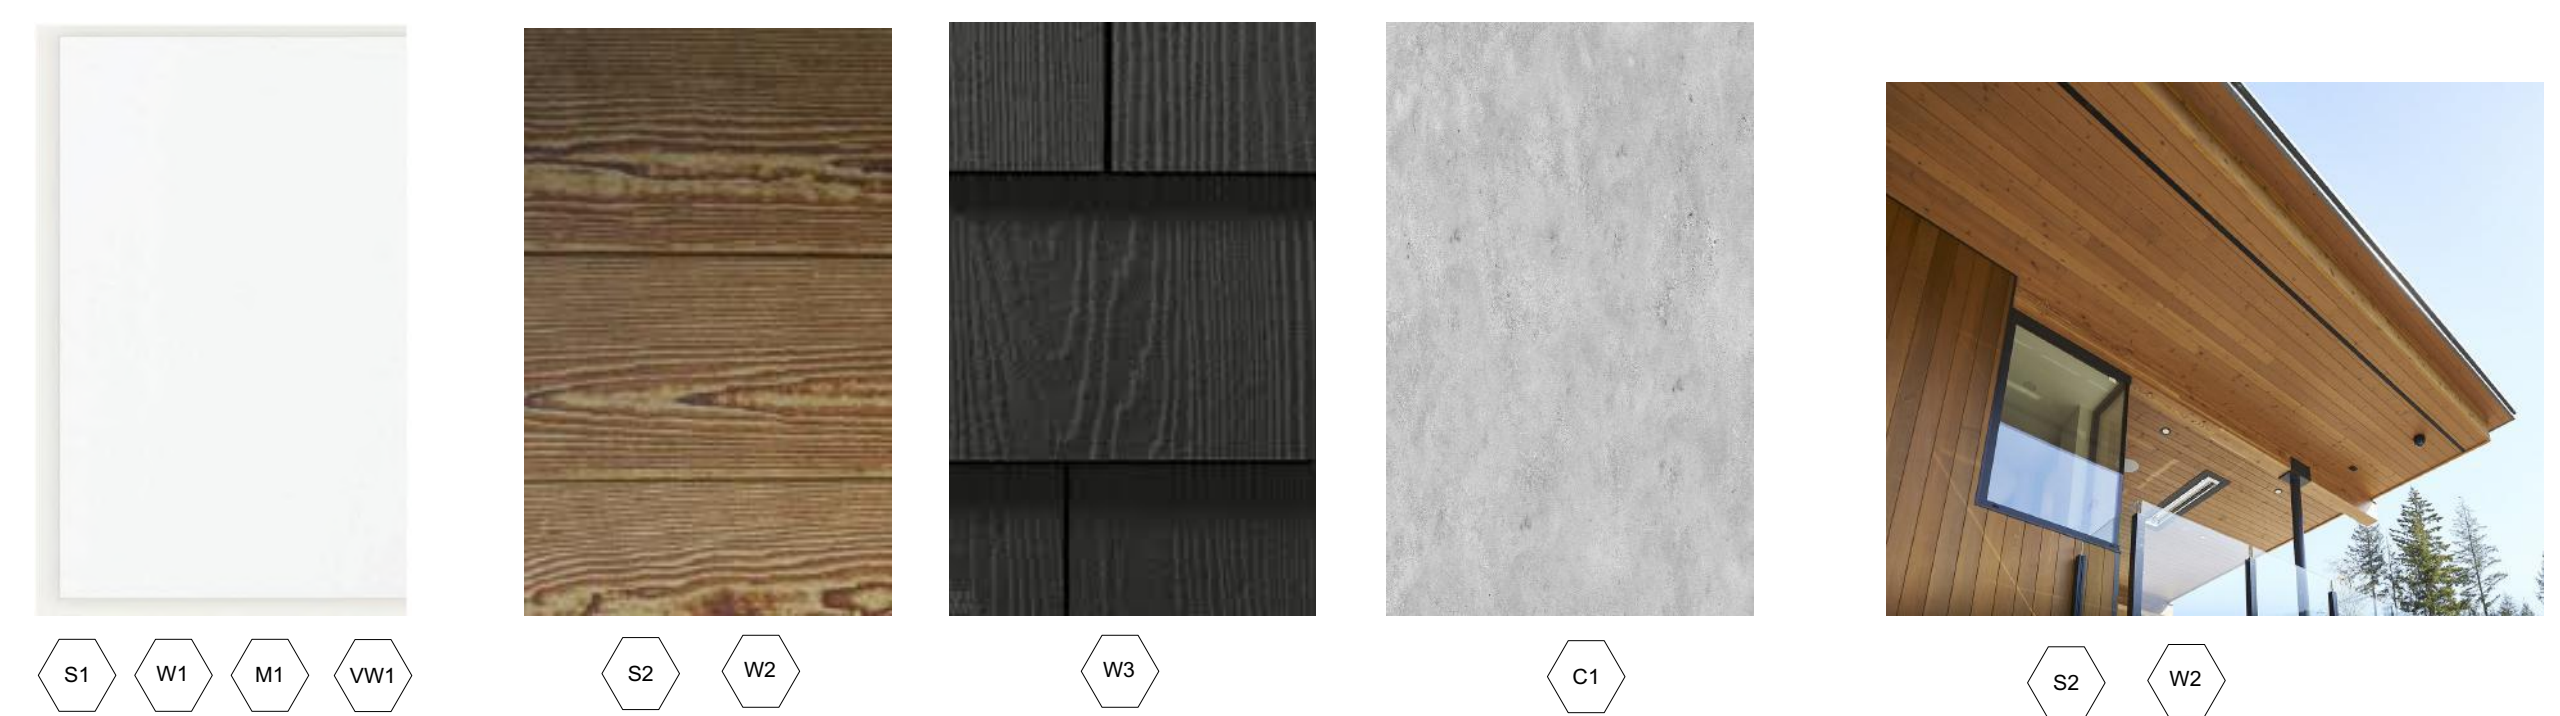



AE-003 East Elevation
Scale: 1/4" = 1'-0"

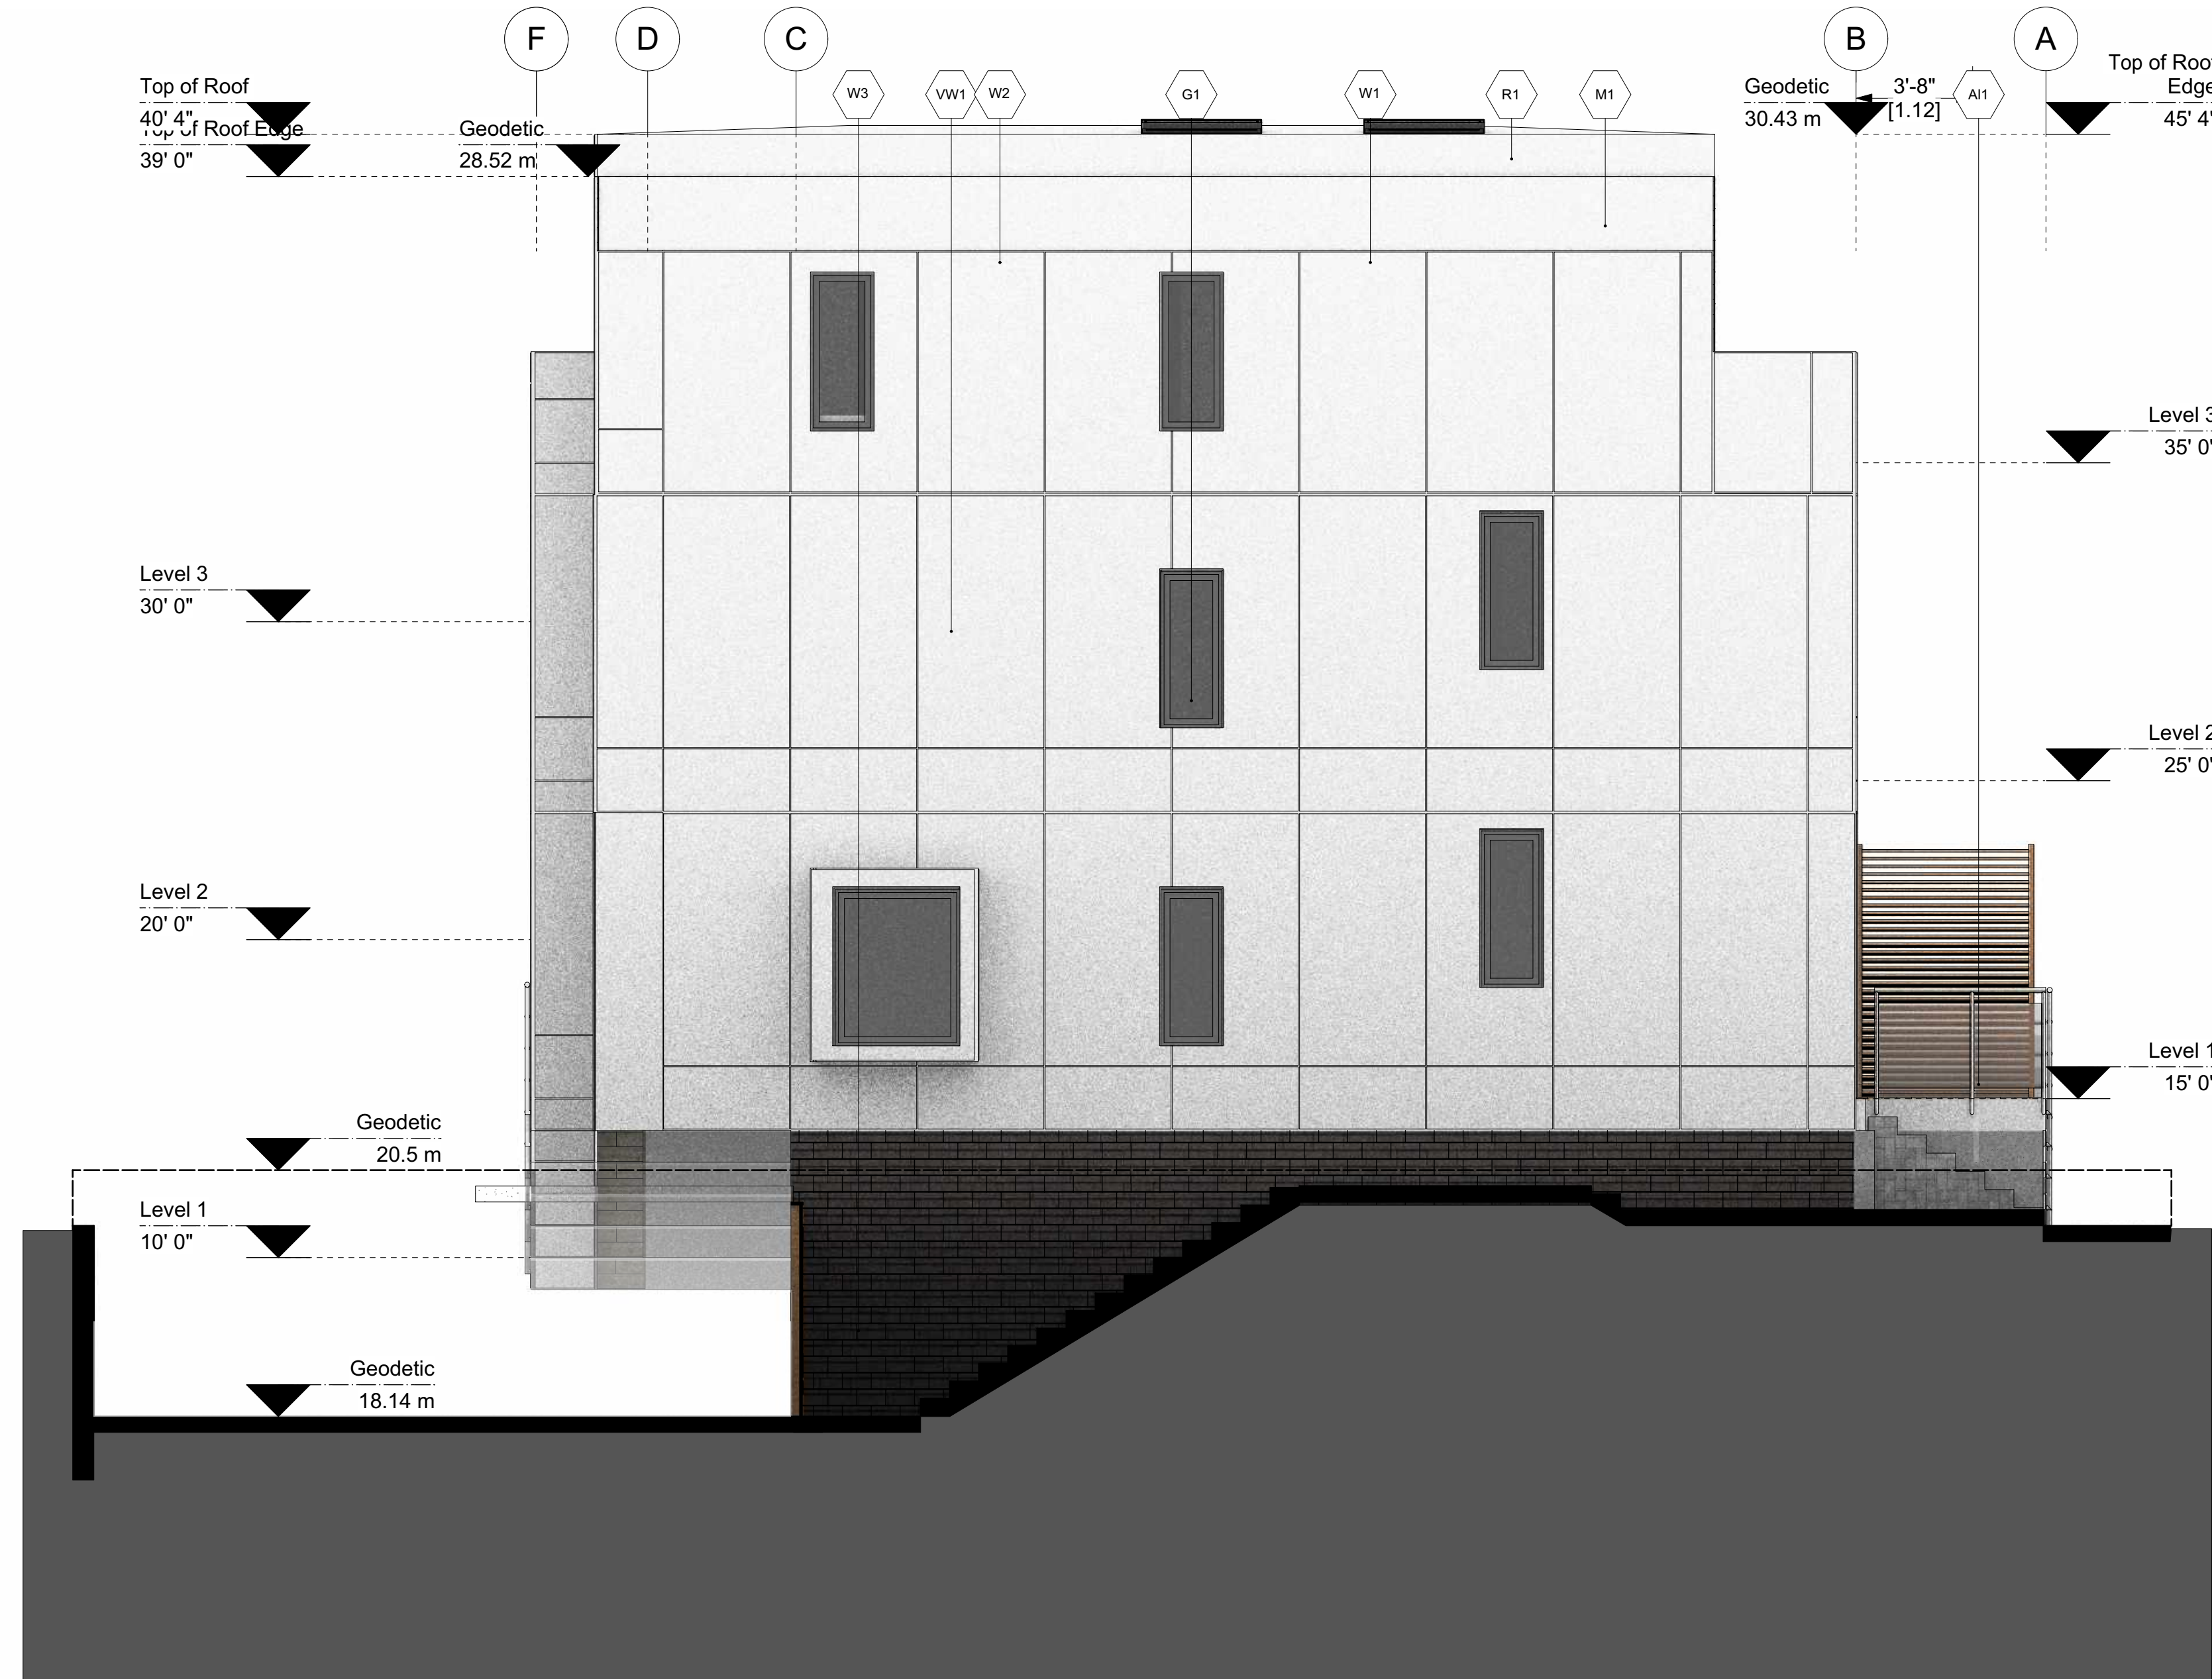

AE-004 West Elevation
Scale: 1/4" = 1'-0"

Finishes Legend

- A11 Aluminium Glass Guard (Black Frame)
- C1 Exposed Boardface Formwork Concrete Retaining Wall w/Green Cover
- G1 Clear Glass
- L1 Wall Lighting (see Landscaping)
- M1 Metal Flashing (colour White)
- M2 Metal Flashing (colour Black)
- P1 Paving (see Landscaping)
- PD1 Painted Fiberglass Door (colour Dark Gray -Cracked Pepper-)
- PD2 Painted Fiberglass Door with Clear Glass Insert (colour Dark Gray -Cracked Pepper-)
- R1 Torch-on Roofing
- S1 HardieSoffit Panel Smooth (colour "Arctic White") w/ white reveal
- S2 HardieSoffit Cedar Mill Fisher True Grain (colour "Chris Craft")
- VW1 Vinyl Windows (colour Black)
- W1 HardiePanel Smooth with hidden reveal (colour "Arctic White")
- W2 HardiePlank Cedar Mill Fisher True Grain lap-siding (colour "Chris Craft")
- W3 HardieShingle Siding Straight Edge Panel (colour "Iron Gray")
- WF1 Wood Fence/Gate (see Landscaping)
- WL1 Wood Lattice Privacy Screen

