

SCHEDULE "A"

**RENEWAL
CITY OF NANAIMO
PRELIMINARY LAYOUT
ACCEPTANCE**


2019-MAY-14

Date

Approved By

2020-MAY-25

Expiry Date

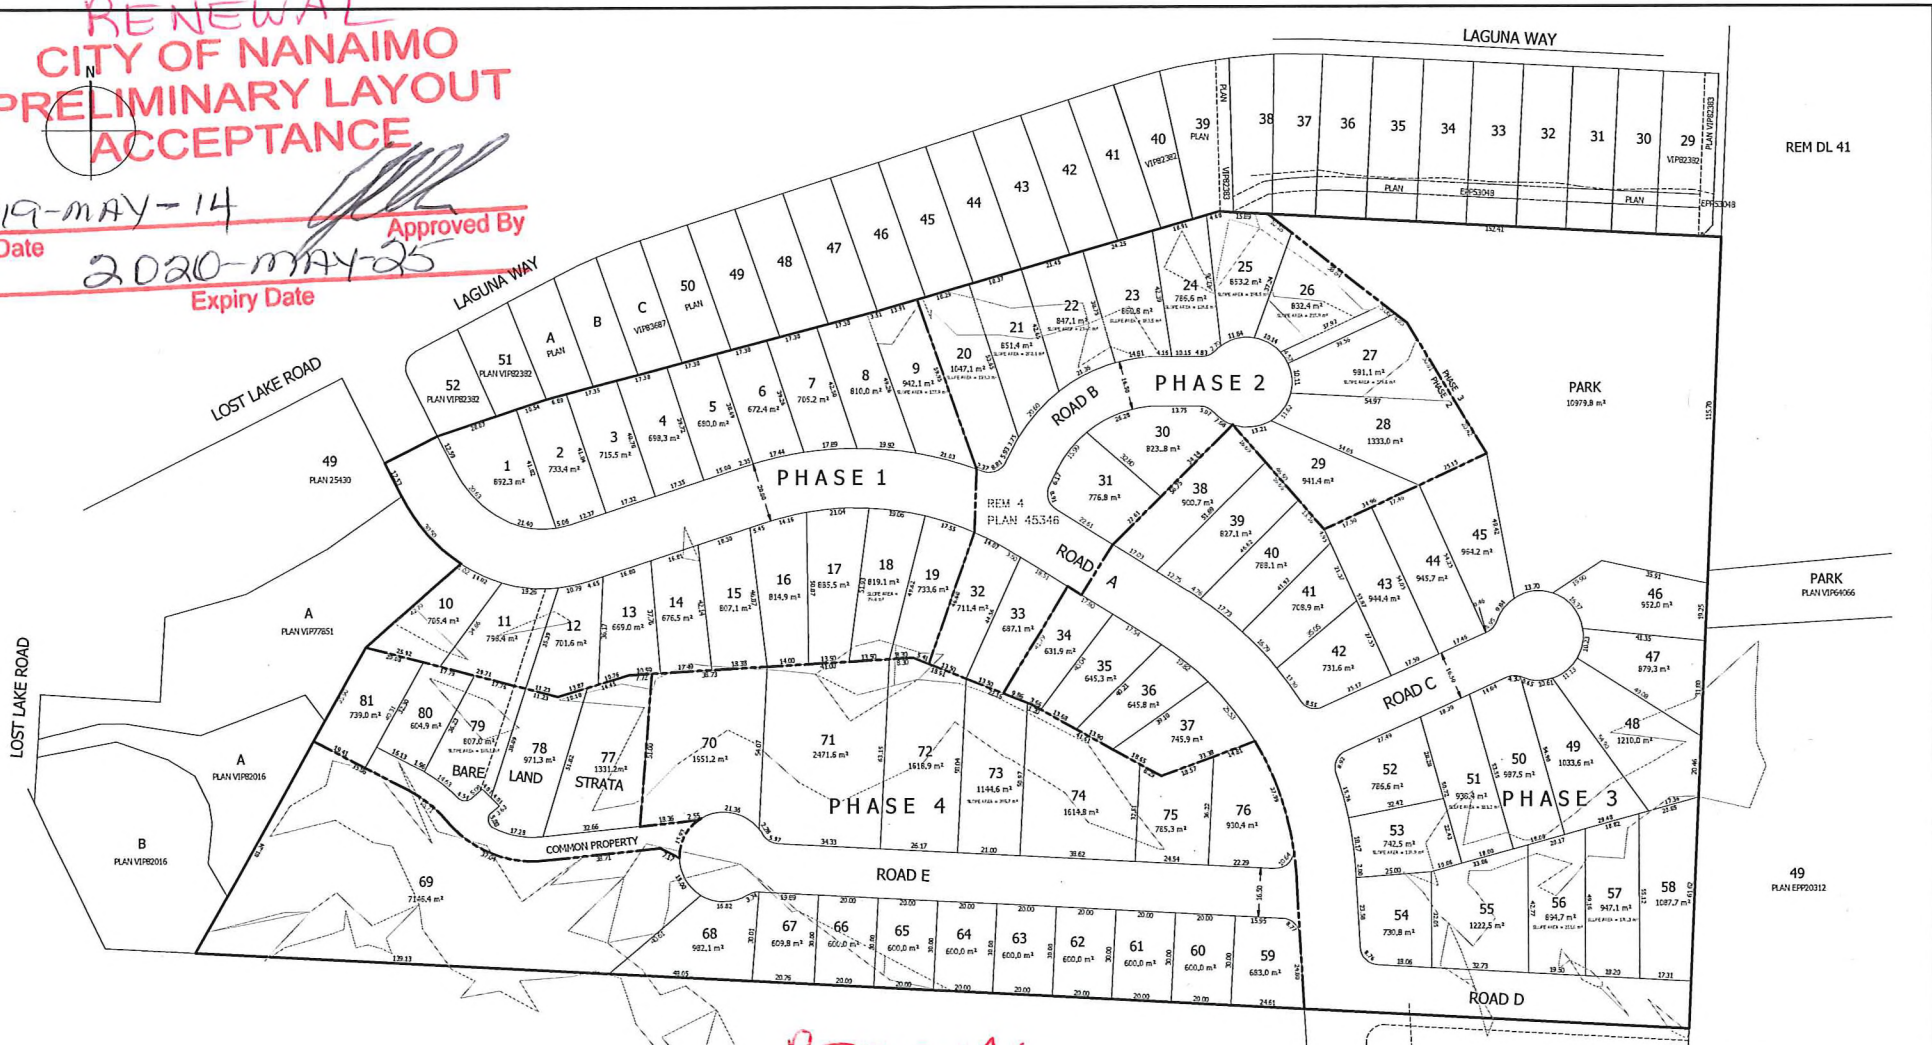

REM DL 41

**CITY OF NANAIMO
PRELIMINARY LAYOUT
ACCEPTANCE**

**RENEWAL
CITY OF NANAIMO
PRELIMINARY LAYOUT
ACCEPTANCE**

2017-MAY-25

Date

Approved By

2018-MAY-22

Date

Approved By

2019-MAY-25

Expiry Date

2018-MAY-25

Expiry Date

PROJECT: LAGUNA VIEWS;
4670 LAGUNA WAY

CLIENT: NORDEL HOMES

DRAWING: PLA SITE PLAN

DATE: AUG 06/15

SCALE: 1:750

DRAWN: CH

FILE: 15050-1.PLA

SHEET: 1 OF 1

RECEIVED
09 01 14
2017-MAR-02
City of Nanaimo & District

WILLIAMSON & ASSOCIATES
PROFESSIONAL SURVEYORS
4388 BRIDGE ROAD NANAIMO B.C. VY1 4E1
PHONE: (250) 756-0700 FACSIMILE: (250) 756-0704
EMAIL: W&A@TELUS.NET

SL150067

NO.	DATE	REVISION
00	AUGUST 06, 2015	FIRST ISSUE
01	OCTOBER 16, 2015	CHANGES TO LOT DESIGN
02	DECEMBER 07, 2015	CHANGES TO LOT DESIGN
03	FEBRUARY 10, 2016	CHANGES TO PHASING
04	APRIL 13, 2016	CHANGES TO LOT DESIGN
05	JUNE 09, 2016	CHANGES TO LOT DESIGN
06	AUGUST 10, 2016	FIXED SUPER AREA ACCESS