

Site Plan showing:
 Lot 8, District Lot 54,
 Wellington District, Plan 49419.

Client: John and Debby Thomson


Civic Address: 5048 Vista View Crescent

File: 14-106

Date: January 5th, 2015

Scale: 1:250

Drawn by: JGG

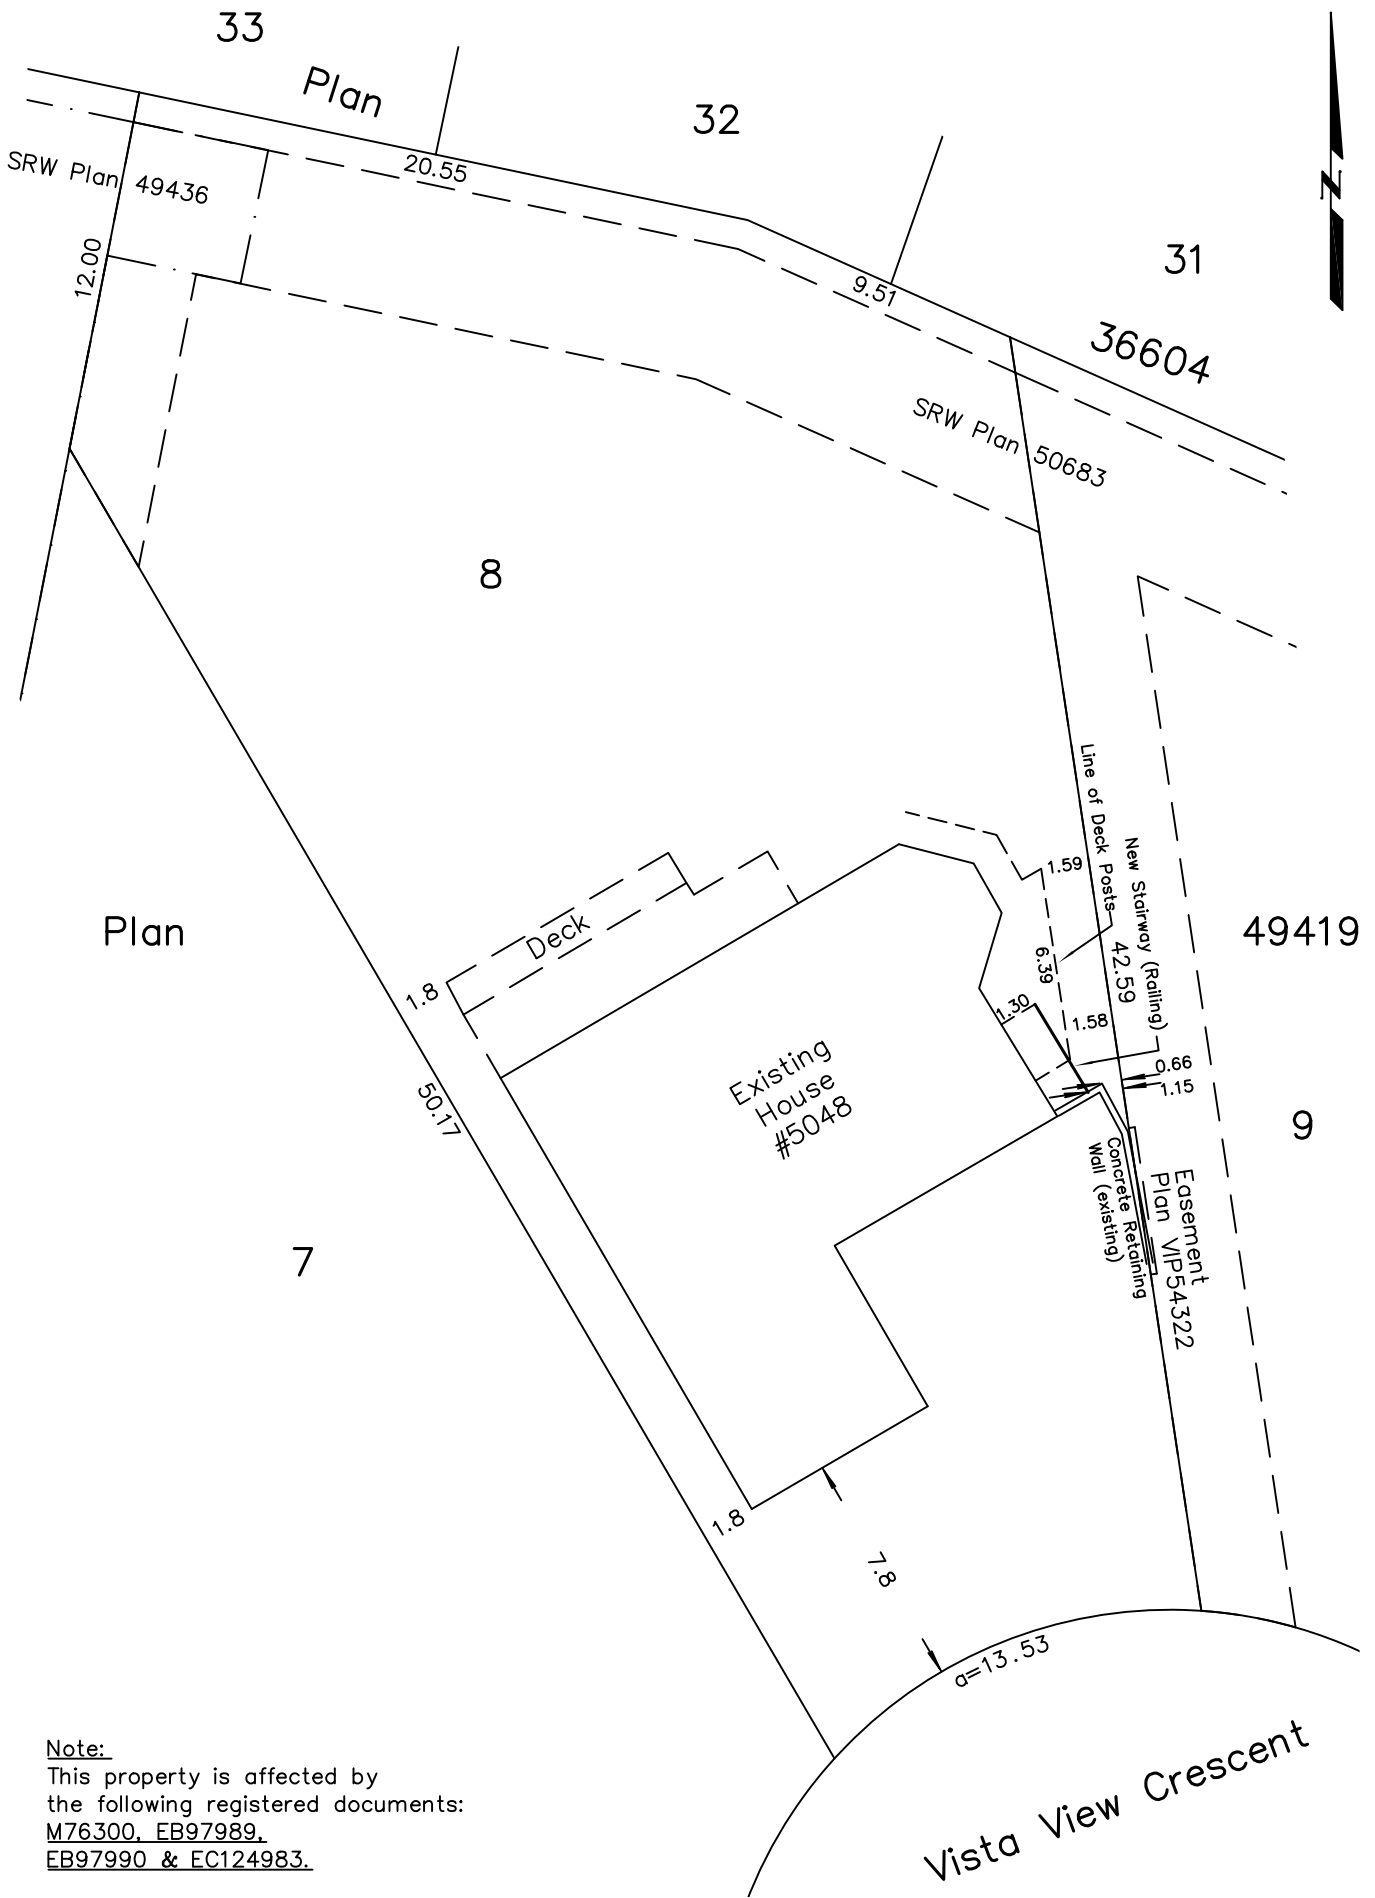

Note:
 This property is affected by
 the following registered documents:
M76300, EB97989,
EB97990 & EC124983.

Distances are in metres.

Turner + land surveying

250.753.9778
 605 Comox Road
 Nanaimo, BC V9R 3J4

Certified correct this 5th day of January, 2015.

B.C.L.S.

(This document is not valid unless originally signed and sealed.)