


SOFTSCAPE LEGEND

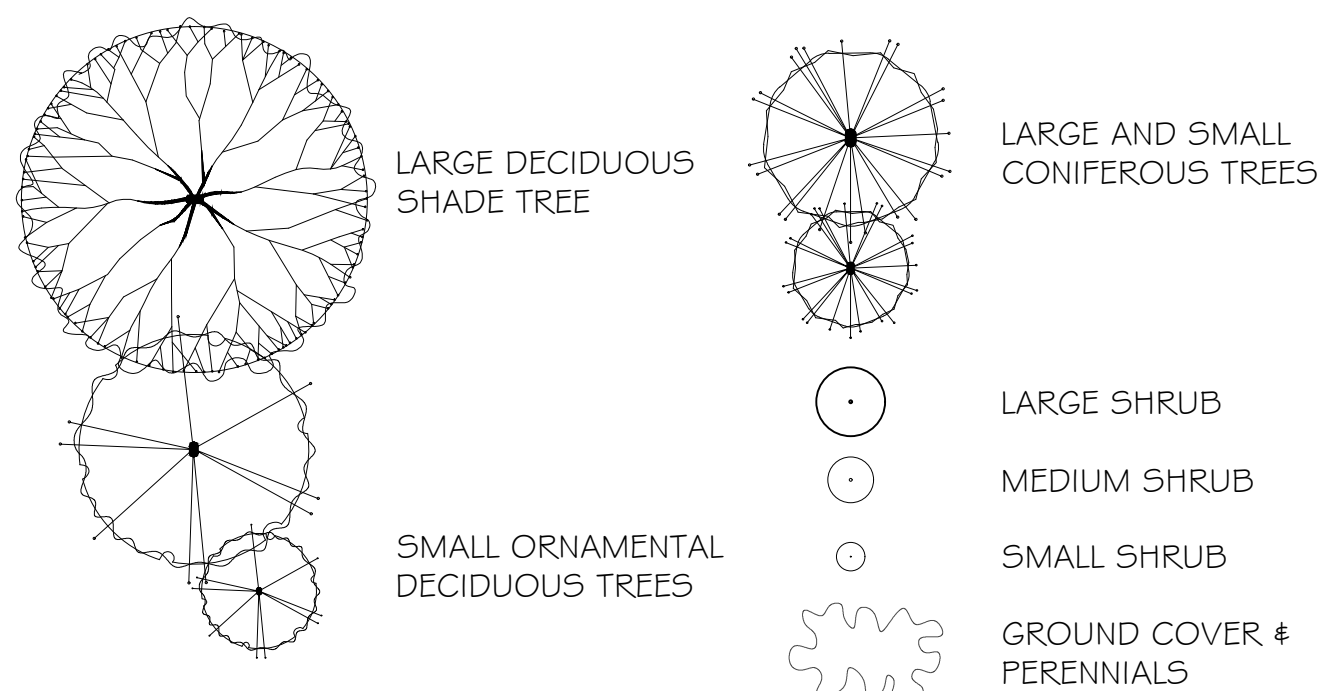

SUGGESTED PLANT LIST

Key	Common Name	Latin Name	Size
Trees			
WMAF	Wine Maple	Acer circinnatum	50m Cal.
PDQG	Pacific Flowering Dogwood	Coma nutallii var. 'Edible White Wonder'	70m Cal.
WRC	Western Red Cedar	Thuja plicata var. 'Excelsa'	2m Ht.
NOOT	Nootka Cedar	Chamaecyparis nootkatensis	2m Ht.
Large Shrubs			
PIER	Lily of the Valley Shrub	Pieris japonica var. 'Forest Flame'	#5 Pot
MAHC	Oregon Grape	Mahonia aquifolium	#7 Pot
Medium Shrubs			
MRHA	Rhododendron	Rhododendron var. 'Inglis'	#5 Pot
VACC	Evergreen Huckleberry	Vaccinium ovatum var. 'Thunderbird'	#5 Pot
Small Shrubs			
DWVJ	Dwarf Lily of the Valley Shrub	Pieris japonica var. 'Debutante'	#1 Pot
BUDP	Cordonia Eucalyptus	Eucalyptus tortuosa var. 'Emerald & Gold'	#1 Pot
AZAP	Evergreen Azalea	Azalea japonica var. 'Gumpo Pink'	#2 Pot
Ground Covers			
BEAR	Bearberry	Arctostaphylos uva-ursi var. 'Vancouver Jade'	SP4
BERG	Heartleaf Bergenia	Bergenia cordifolia var. 'Bressingham Ruby'	SP5
VINC	Fenwickite	Vinca minor var. 'Double Blue' & 'Alba'	SP4
Grasses			
CARY	Vanished sedge	Carex morrowii var. 'Ice Dance'	#1 Pot
TEST	Flame Sedge	Carex testacea	#1 Pot
KARL	Feather Reed Grass	Calamagrostis var. 'Karl Forester'	#1 Pot
FESC	Blue Fescue	Festuca abusa 'Elijah Blue'	#1 Pot
Perennials			
HEUC	Coral Bells	Heuchera mycrantha var. 'Bressingham Ruby'	SP7
Vines			
CLEM	Montana Clematis	Clematis montana var. 'Jackmani' & 'Eloaketti'	#5 Pot
WIST	Wistaria	Wistaria sinensis var. 'Royal Purple'	#5 Pot

Notes: - All landscape work to conform with B.C.S.L.A. / B.C.N.T.A. standard specification.
- All areas to be irrigated with an automatic underground system.

RECEIVED
DP1183
2020-MAR-10
Current Planning


2124 NORTHFIELD ROAD

LANDSCAPE CONCEPT PLAN


SCALE: 1:200 DATE: JUNE 2019

4★SITE
LANDSCAPE ARCHITECTURE
AND SITE PLANNING 250.508.7885


L1

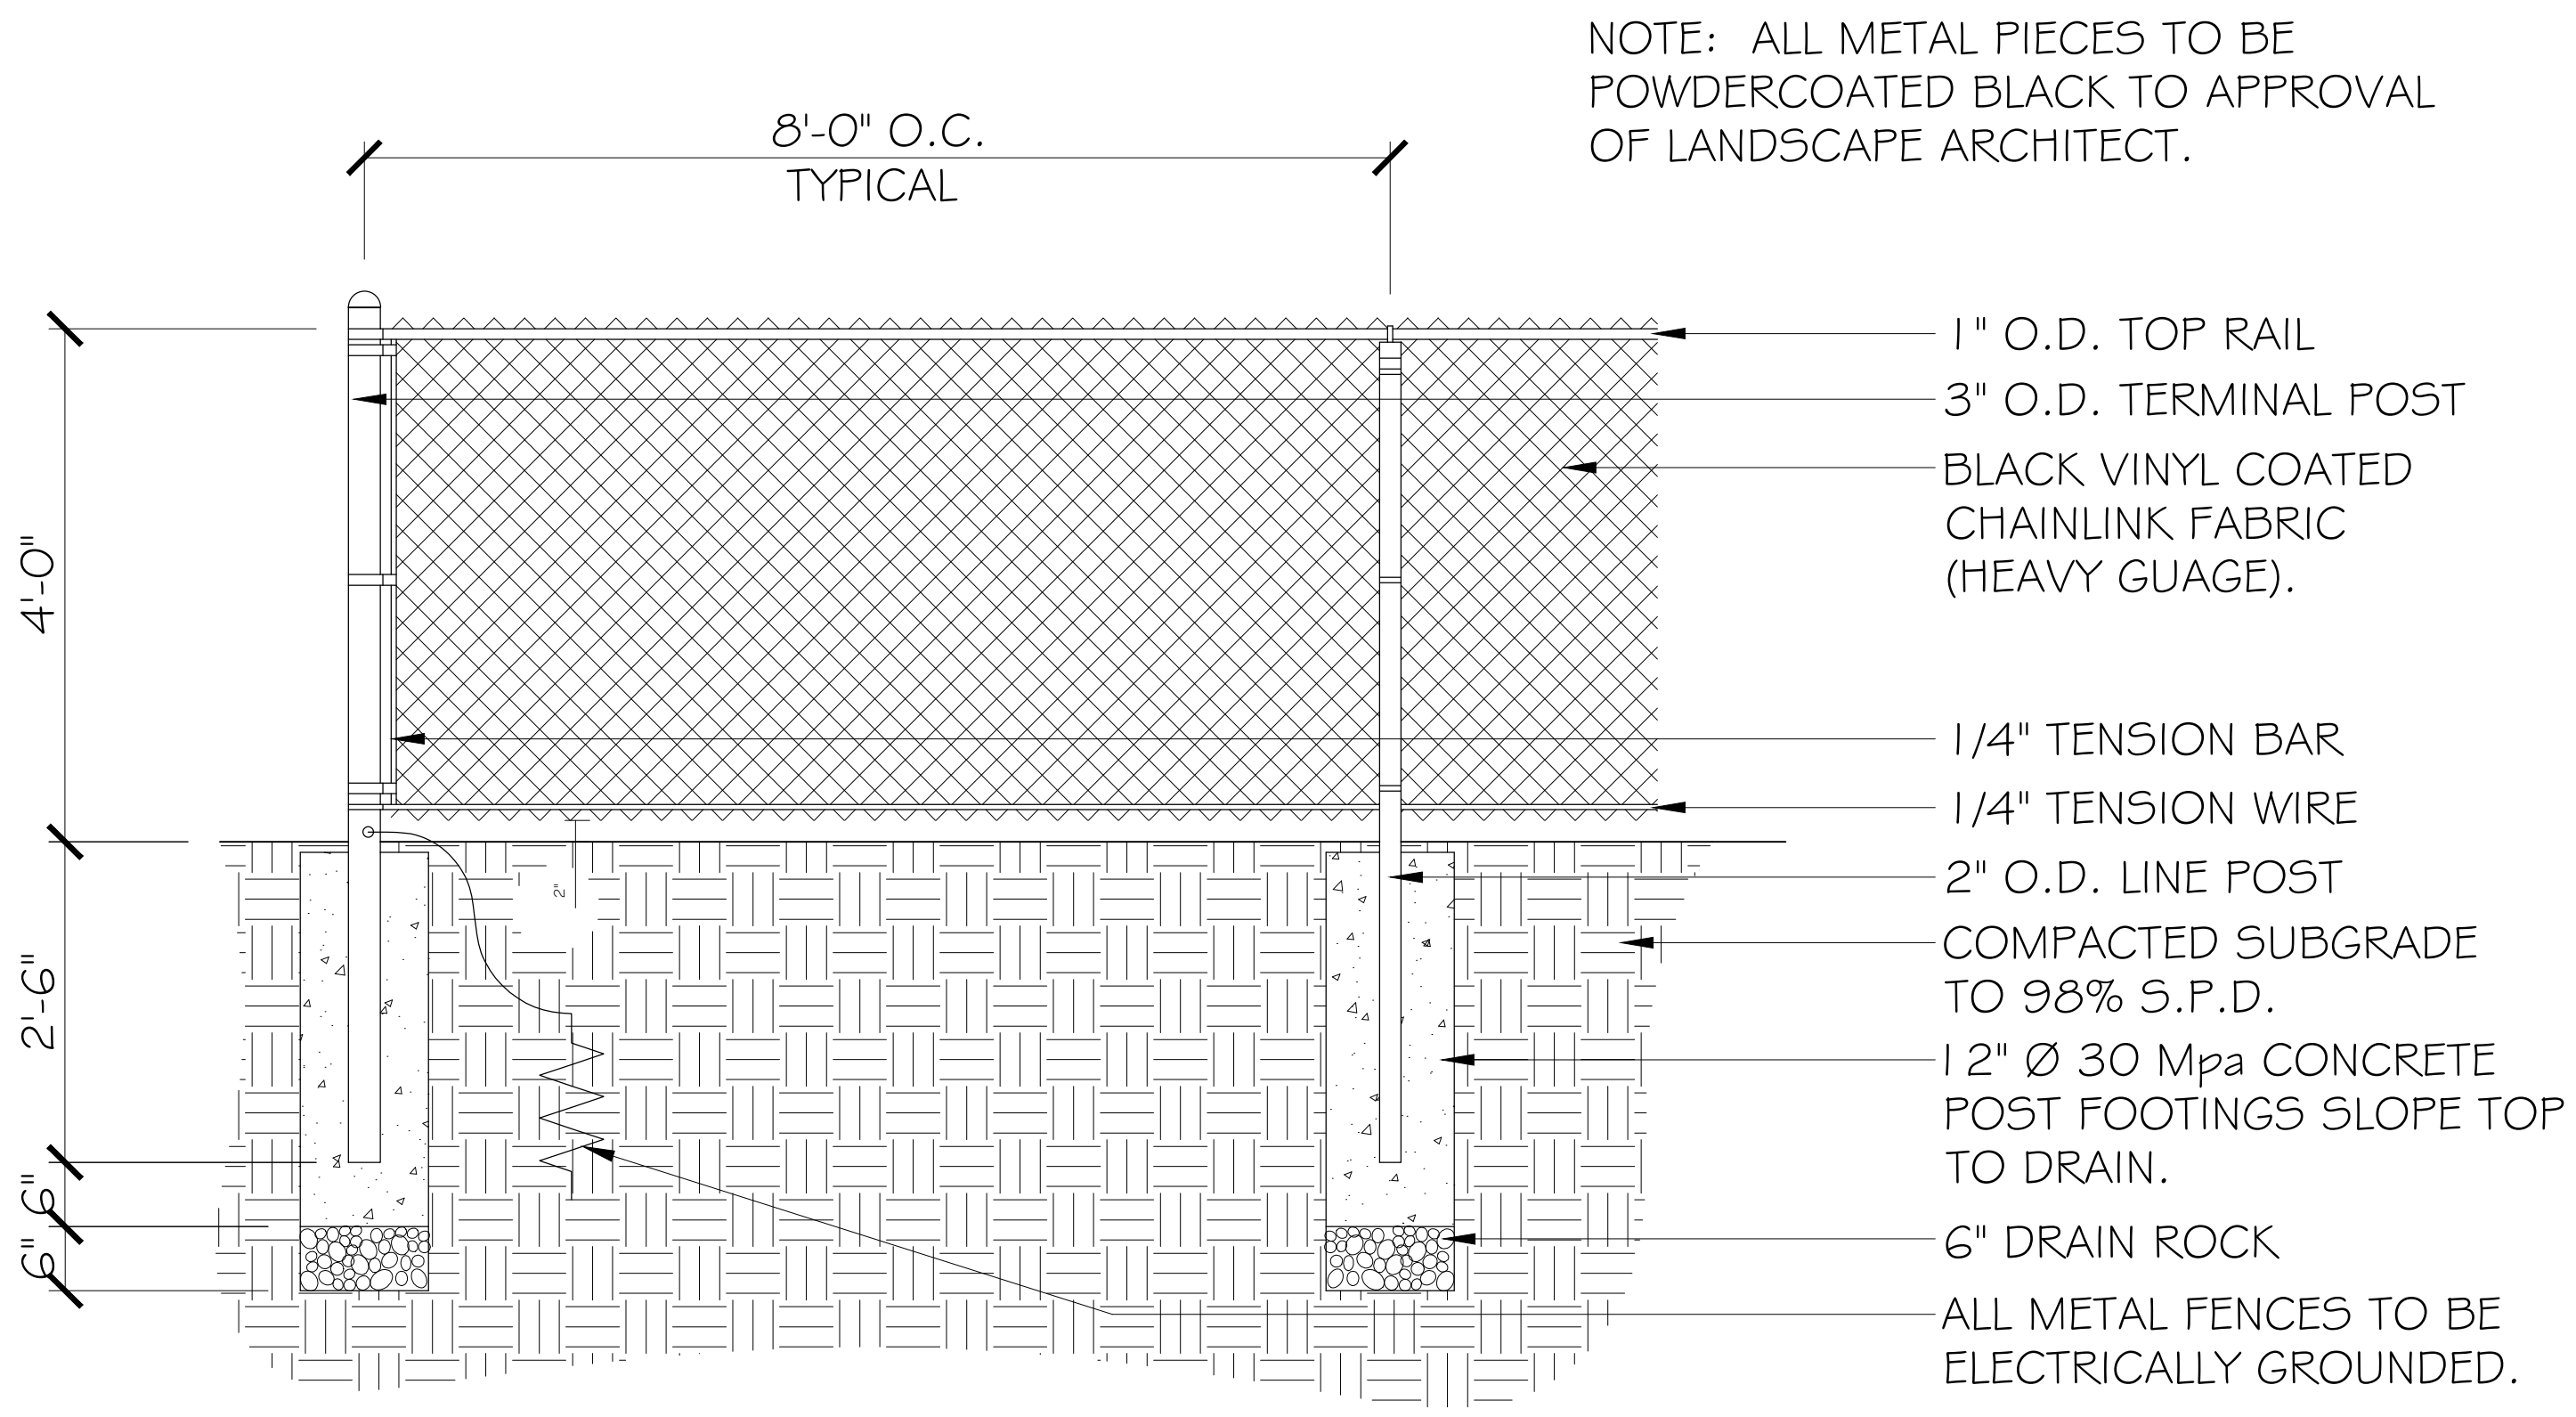

1 CHAINLINK FENCE
 L2 SCALE 3/4" = 1' - 0"

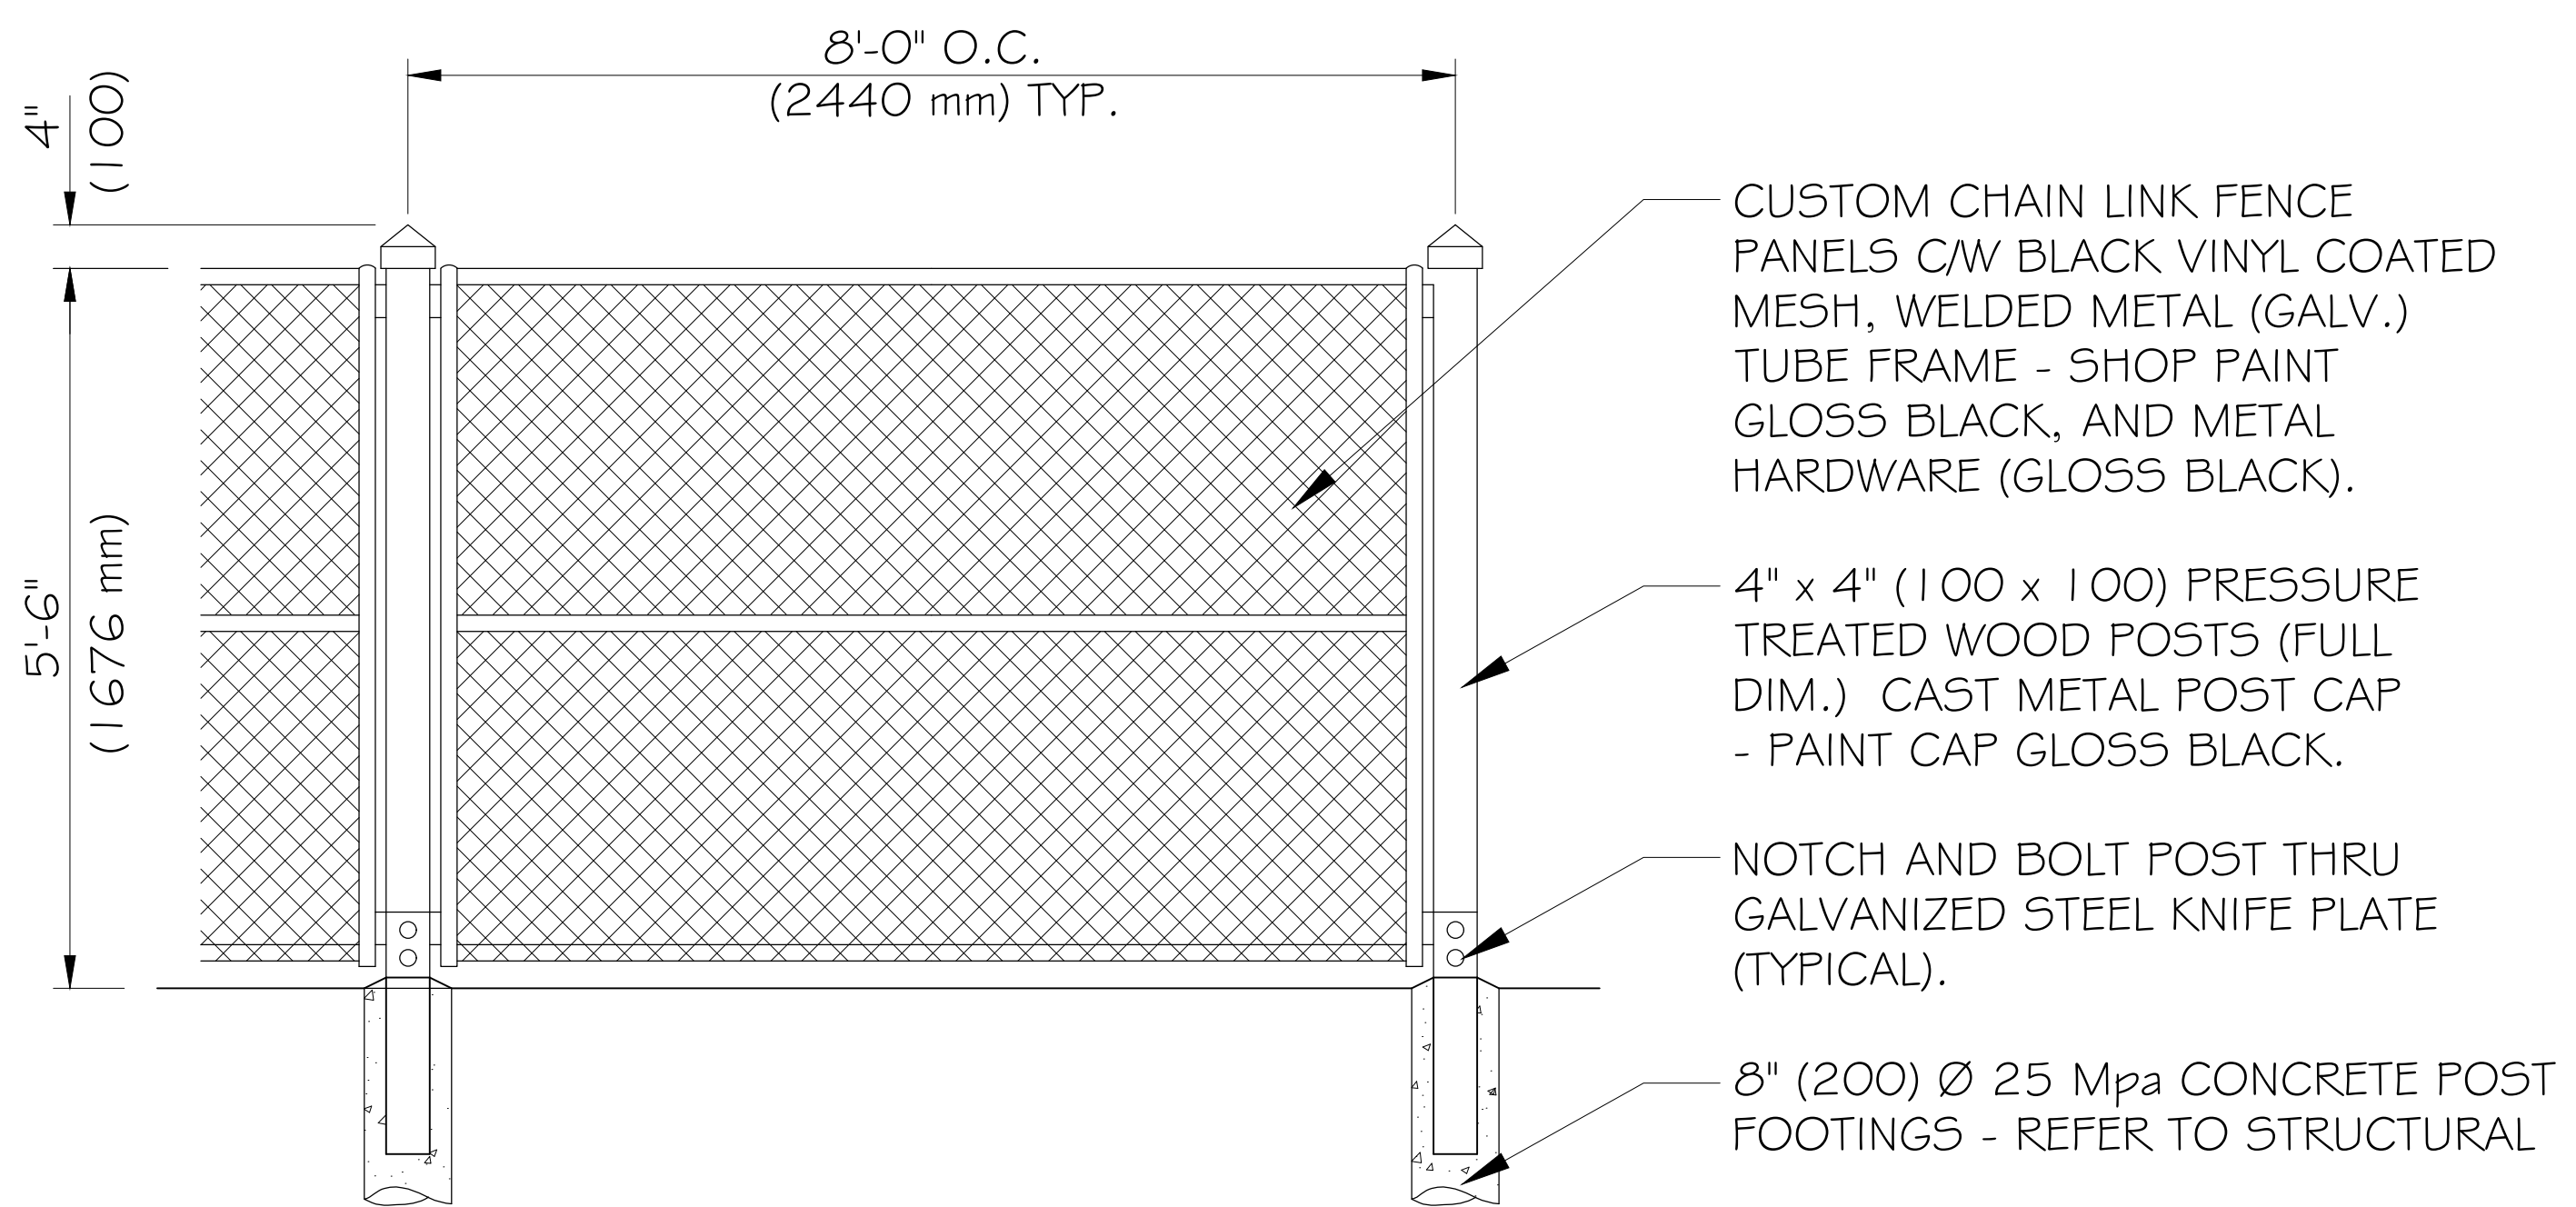

2 TIMBER AND MESH FENCE
 L2 SCALE 3/4" = 1' - 0"

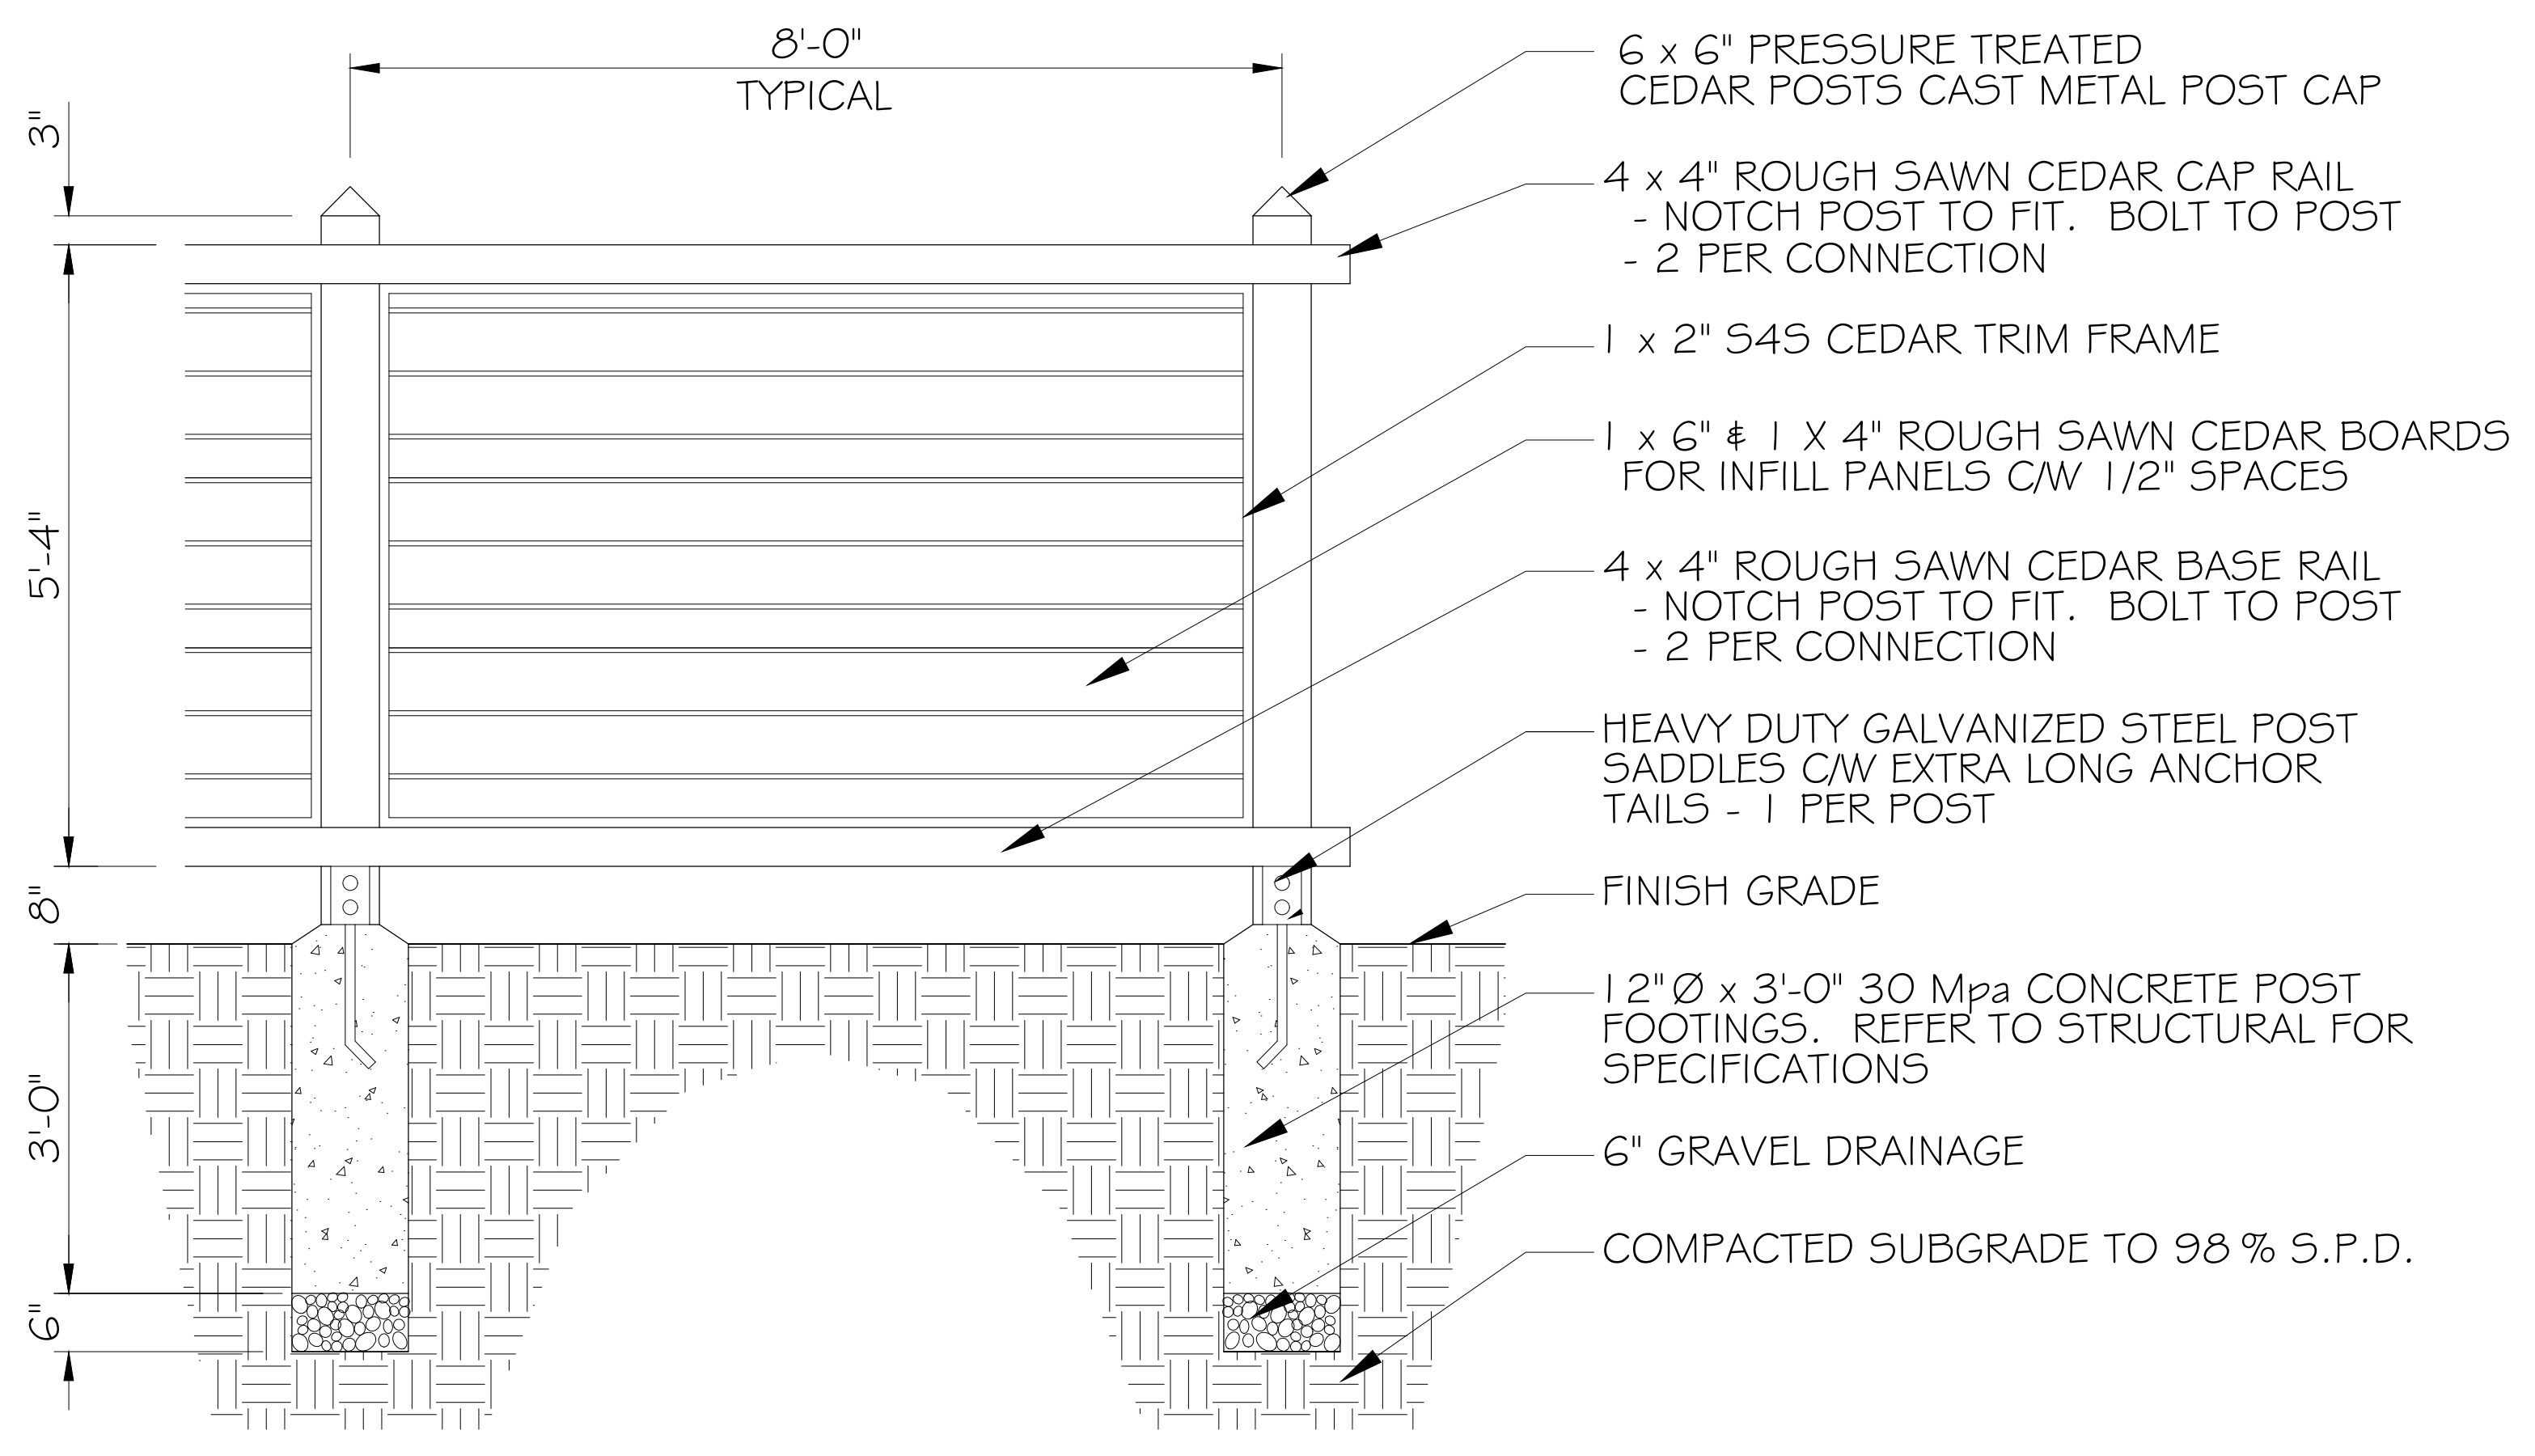

3 WOOD FENCE
 L2 SCALE 3/4" = 1' - 0"

RECEIVED
 DP1183
 2020-MAR-10
 Current Planning