


ATTACHMENT E CONCEPTUAL SITE PLANS (TRACKSIDE)



RECEIVED
R.A.A.E.S.
2020-JUL-29
Current Planning

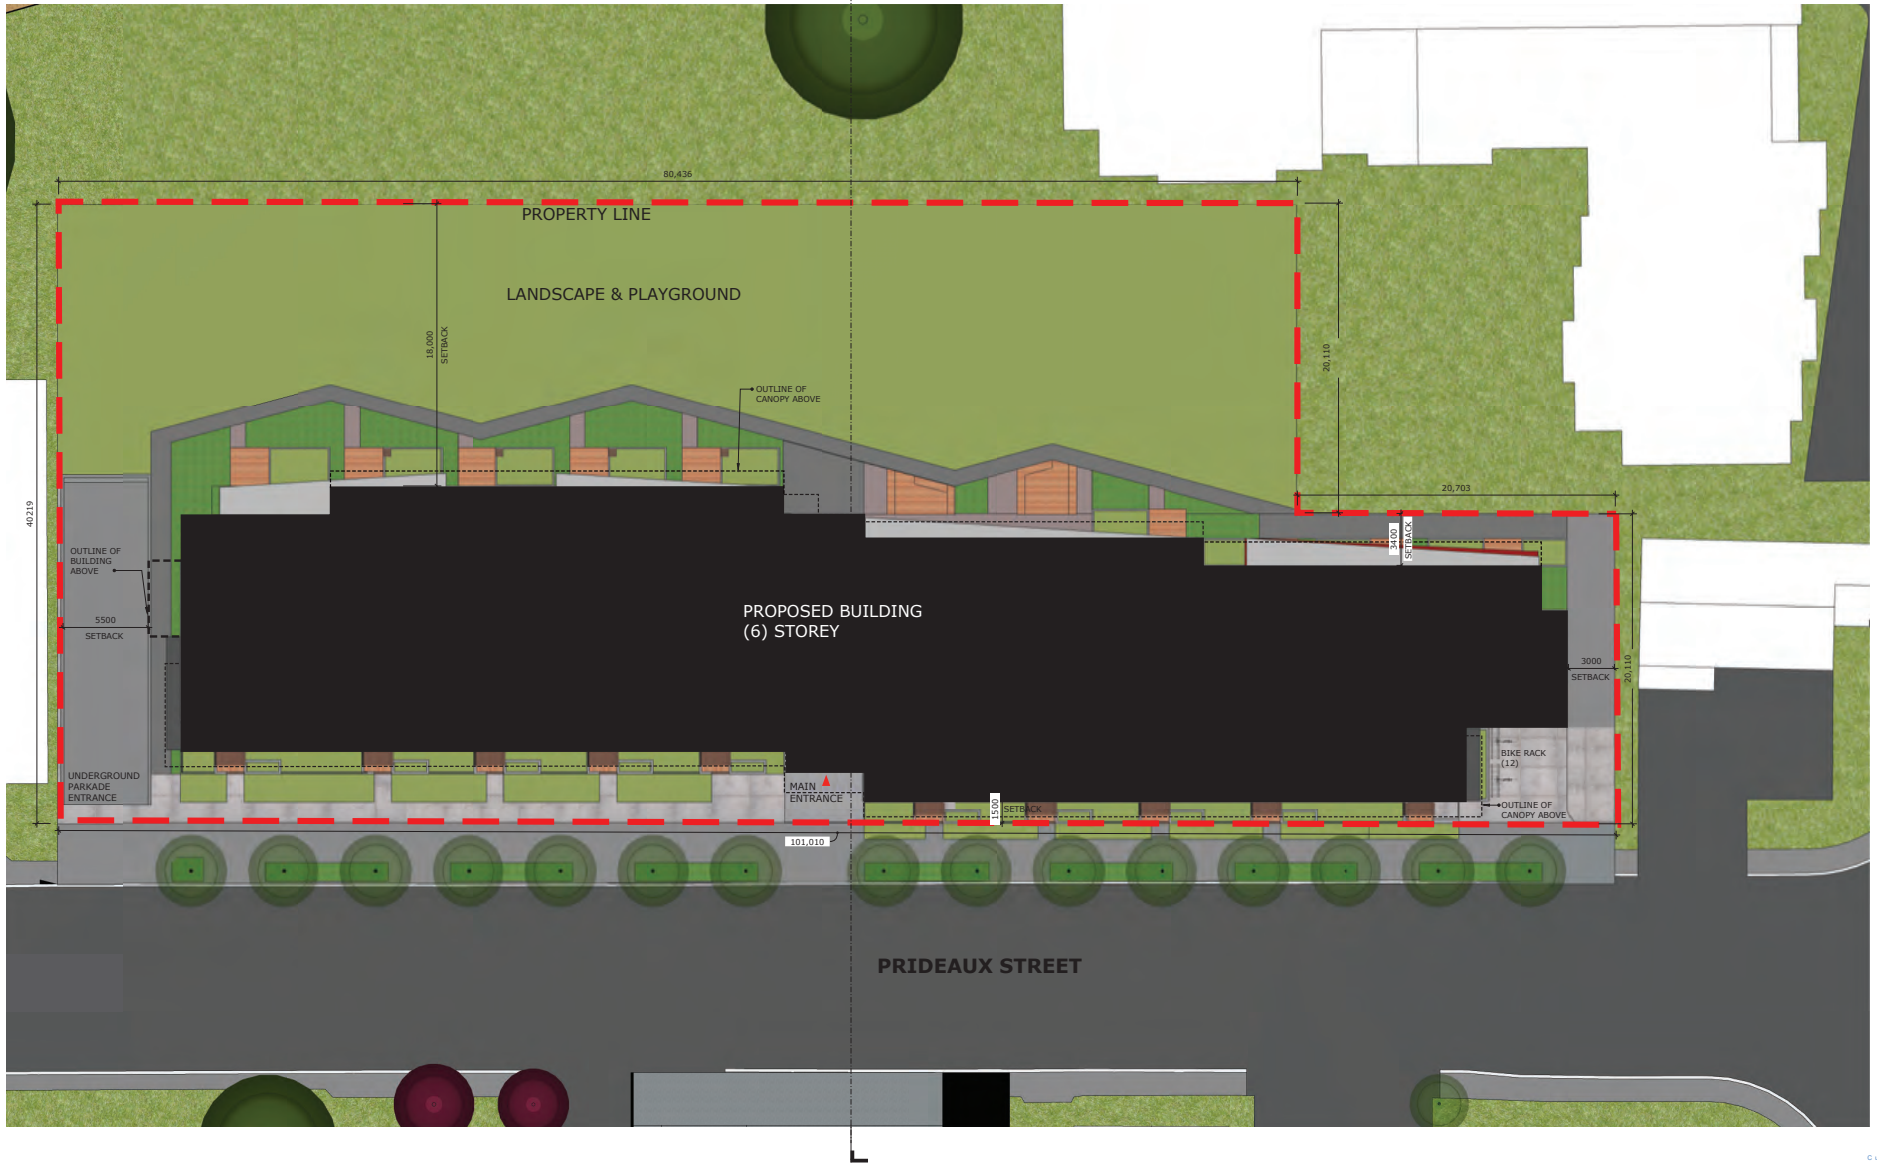


N

SCALE: 1: 150

SITE PLAN
Date 2020.07.21

D04

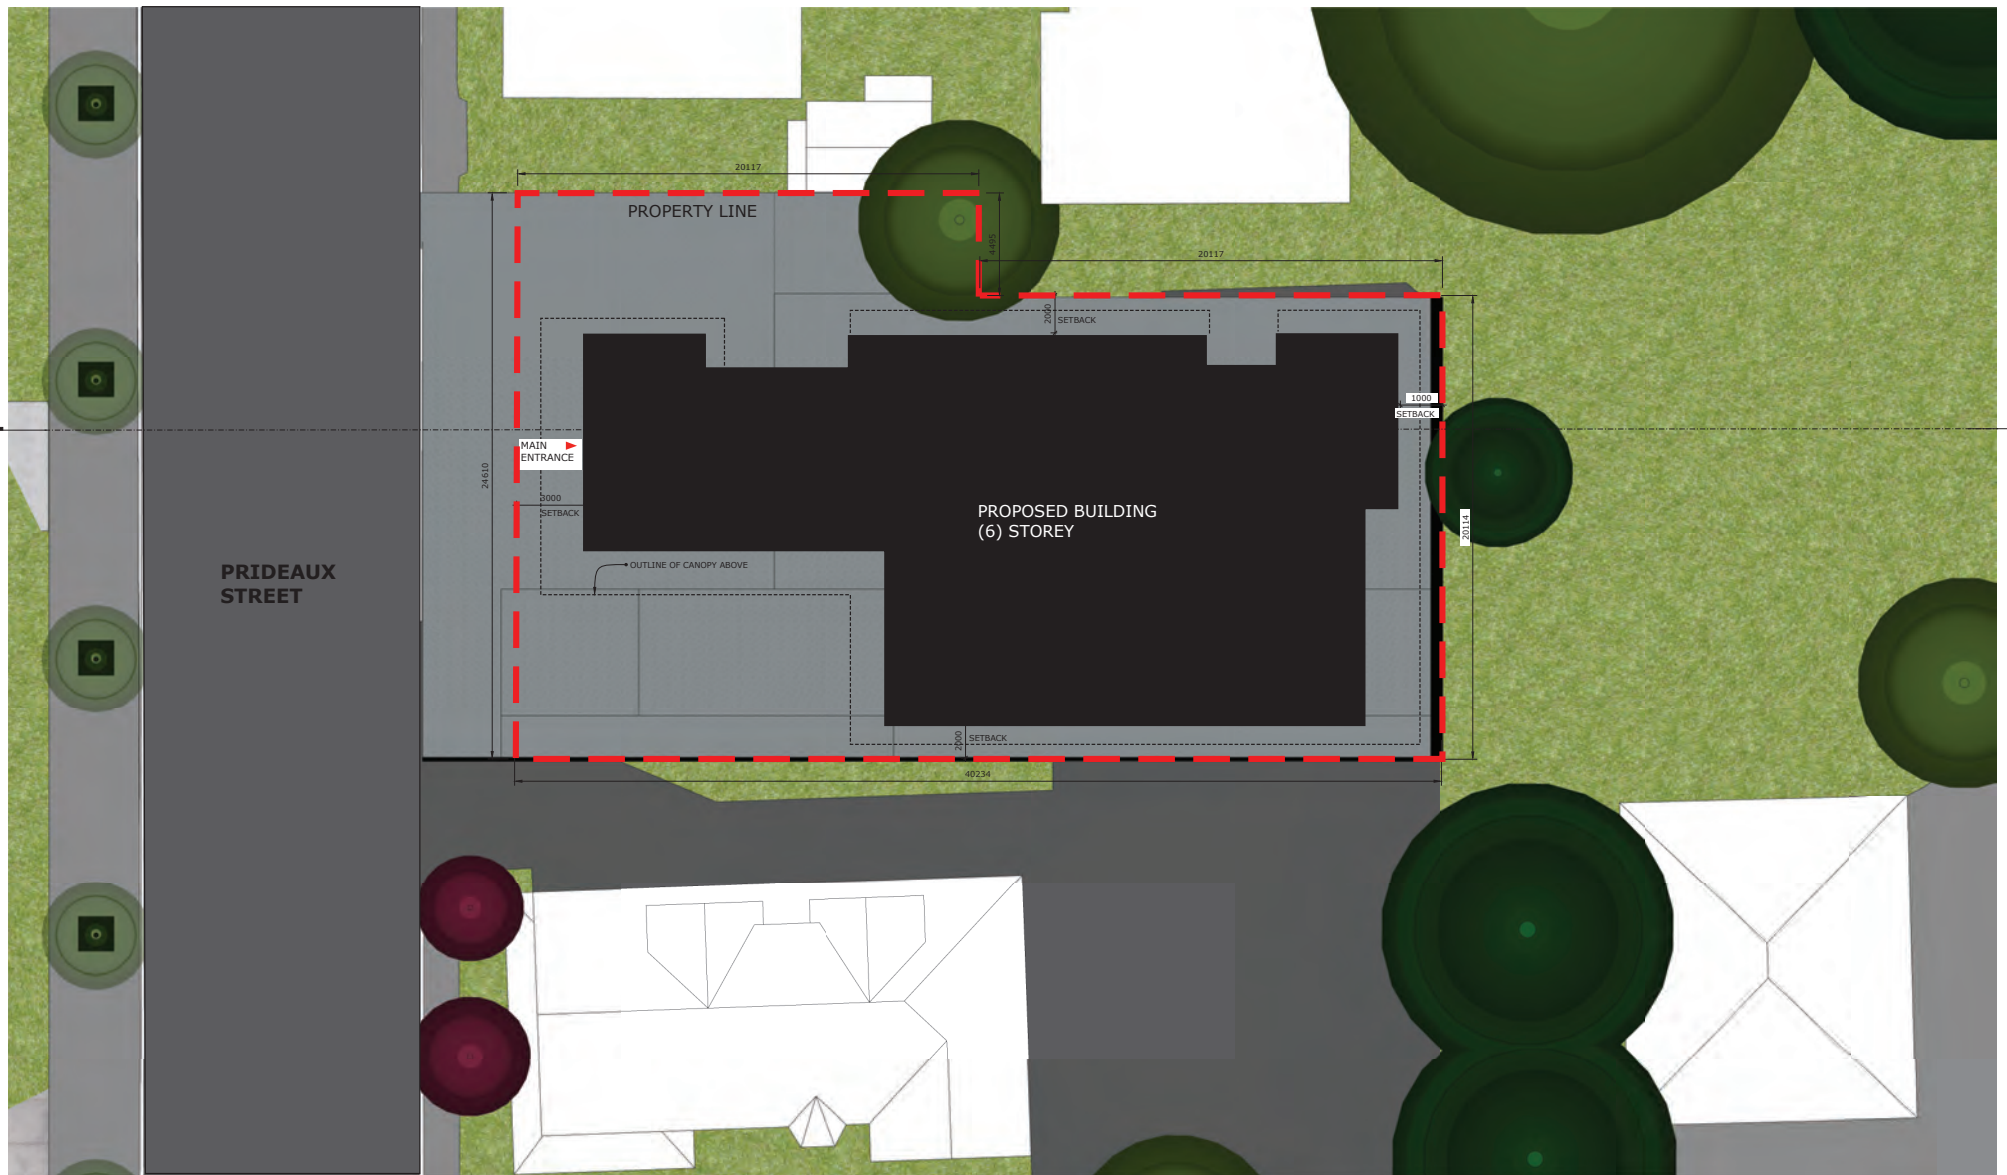

RECEIVED
 RA 443
 2020-JUL-29
 Current Planning

