


# SCHEDULE "A"

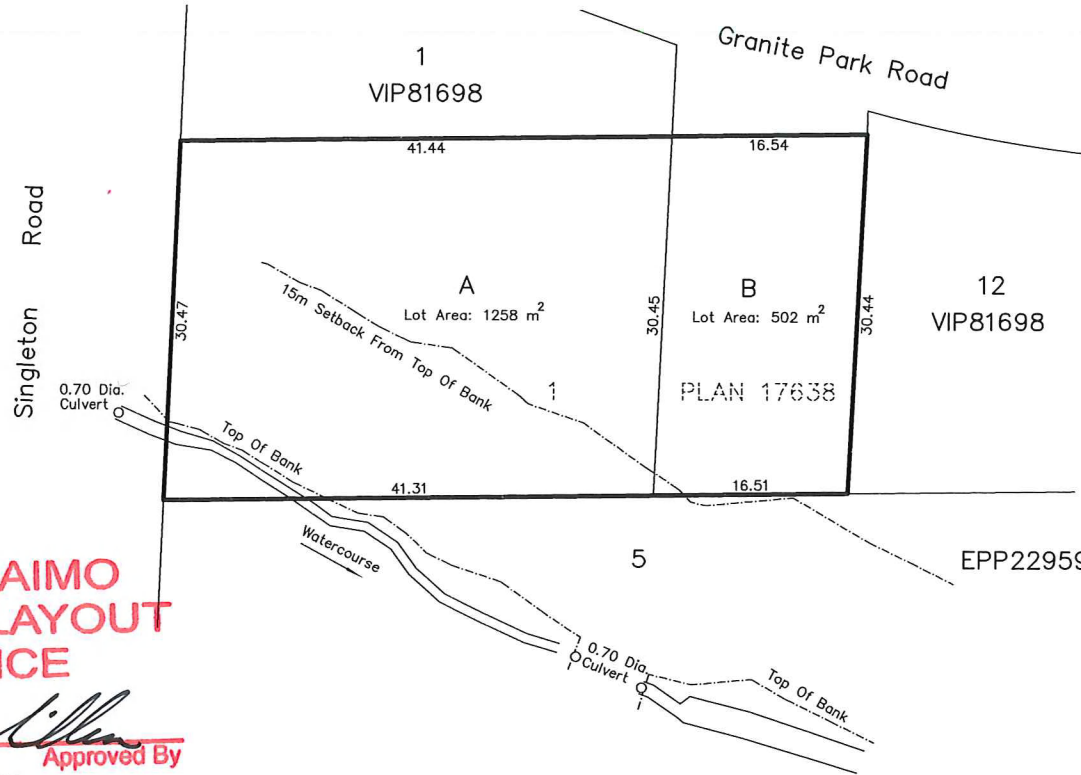

**CITY OF NANAIMO  
PRELIMINARY LAYOUT  
ACCEPTANCE**

2017-APR-27 *[Signature]*  
Date Approved By

2018-APR-27  
Expiry Date

Site Plan Showing Proposed Subdivision Of:  
Lot 1, Section 5, Wellington District,  
Plan 17638.

**Note:**  
This property is affected by  
the following registered documents:  
M76301, M76303.

Distances are in metres.

**RECEIVED**

DEC 05 2016  
SUB01230  
CITY OF NANAIMO  
SUBDIVISION

**Turner & land surveying**

250.753.9778  
605 Comox Road  
Nanaimo, BC V9R 3J4

Client: Deleskie Holdings	City Address: 3200 Singleton Road, Nanaimo
File: 16-090	Scale: 1:400
Date: July 14, 2016	Drawn by: MDS