

SCHEDULE "A"

Site Plan Showing Proposed Subdivision Of:
 Lot 27, Block 4, District Lot 40,
 Wellington District, Plan 11705.


Client: Larry Gul		Drawn by: MDS	
City Address: 5800 Sunset Road			
File: 16-131	Scale: 1:250	Date: October 11, 2016	

**CITY OF NANAIMO
 PRELIMINARY LAYOUT
 ACCEPTANCE**

**RENEWAL
 CITY OF NANAIMO
 PRELIMINARY LAYOUT
 ACCEPTANCE**

2017-JUN-19 *[Signature]*
 Date Approved By
2018-JUN-19
 Expiry Date

2018-JUN-06
 Date Approved By
2019-JUN-19
 Expiry Date

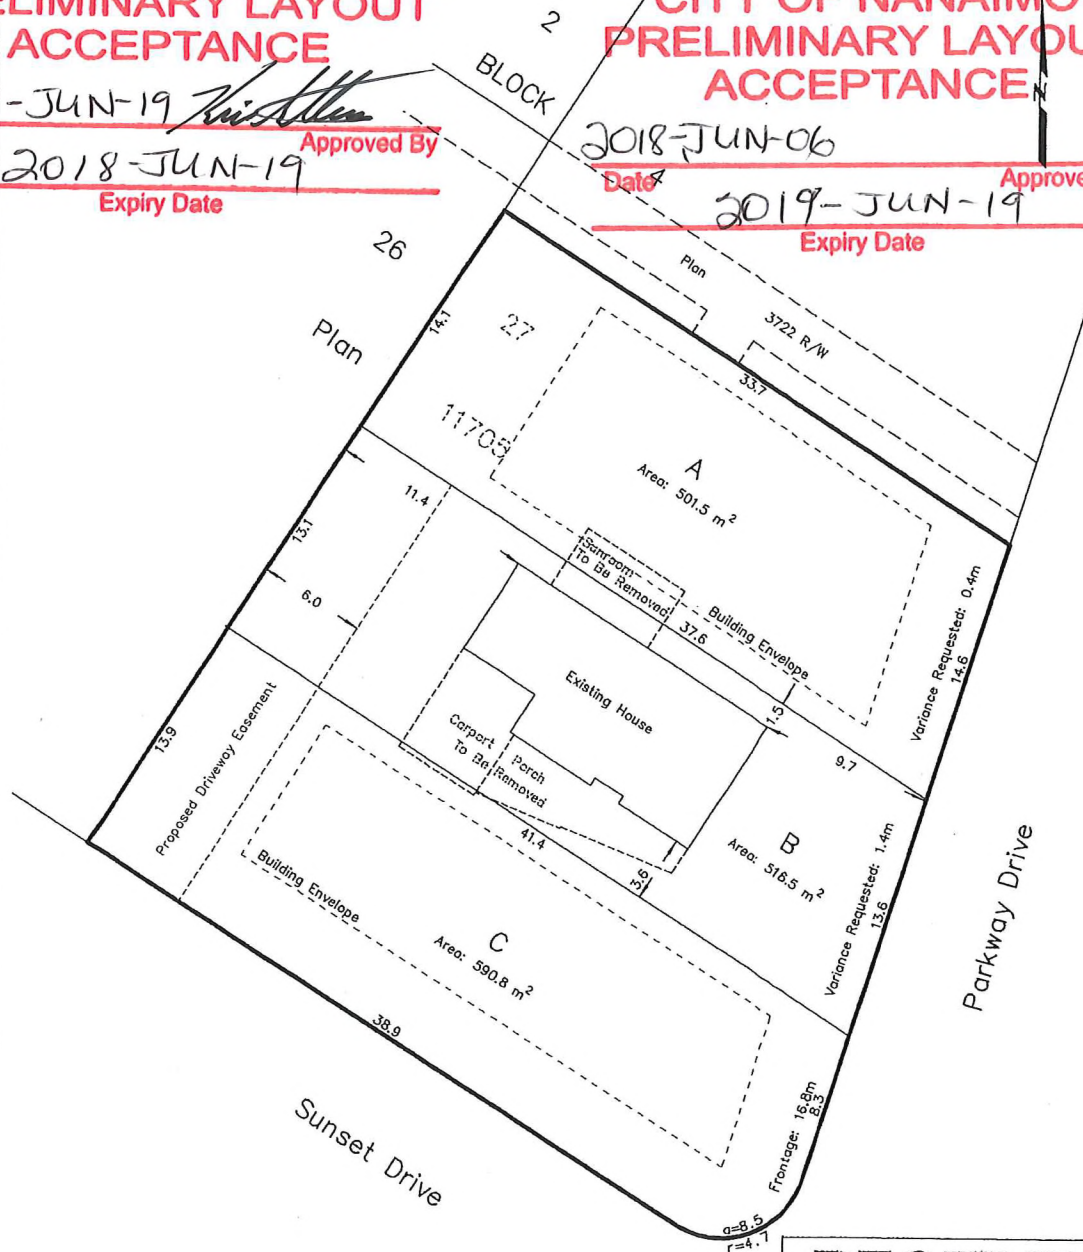

Note:
 This property is affected by
 the following registered documents:
 M76300.

Zoning: R1

Distances shown are in metres.

RECEIVED

JAN 18 2017
Sub 01245
 CITY OF NANAIMO
 SUBDIVISION

Turner & Land surveying

250.753.9778
 605 Camox Road
 Nanaimo, BC V9R 3J4

Matthew
 Schnurch KAHJN6

Digitally signed by
 Matthew Schnurch KAHJN6
 Date: 2017.01.18 09:31:08
 -08'00'

B.C.L.S.

(This document is not valid unless originally signed and sealed.)