

SCHEDULE "A"

**CITY OF NANAIMO
PRELIMINARY LAYOUT
ACCEPTANCE**


~~2019-JUL-26~~

Date

Approved By

~~2020-JUL-26~~

Expiry Date

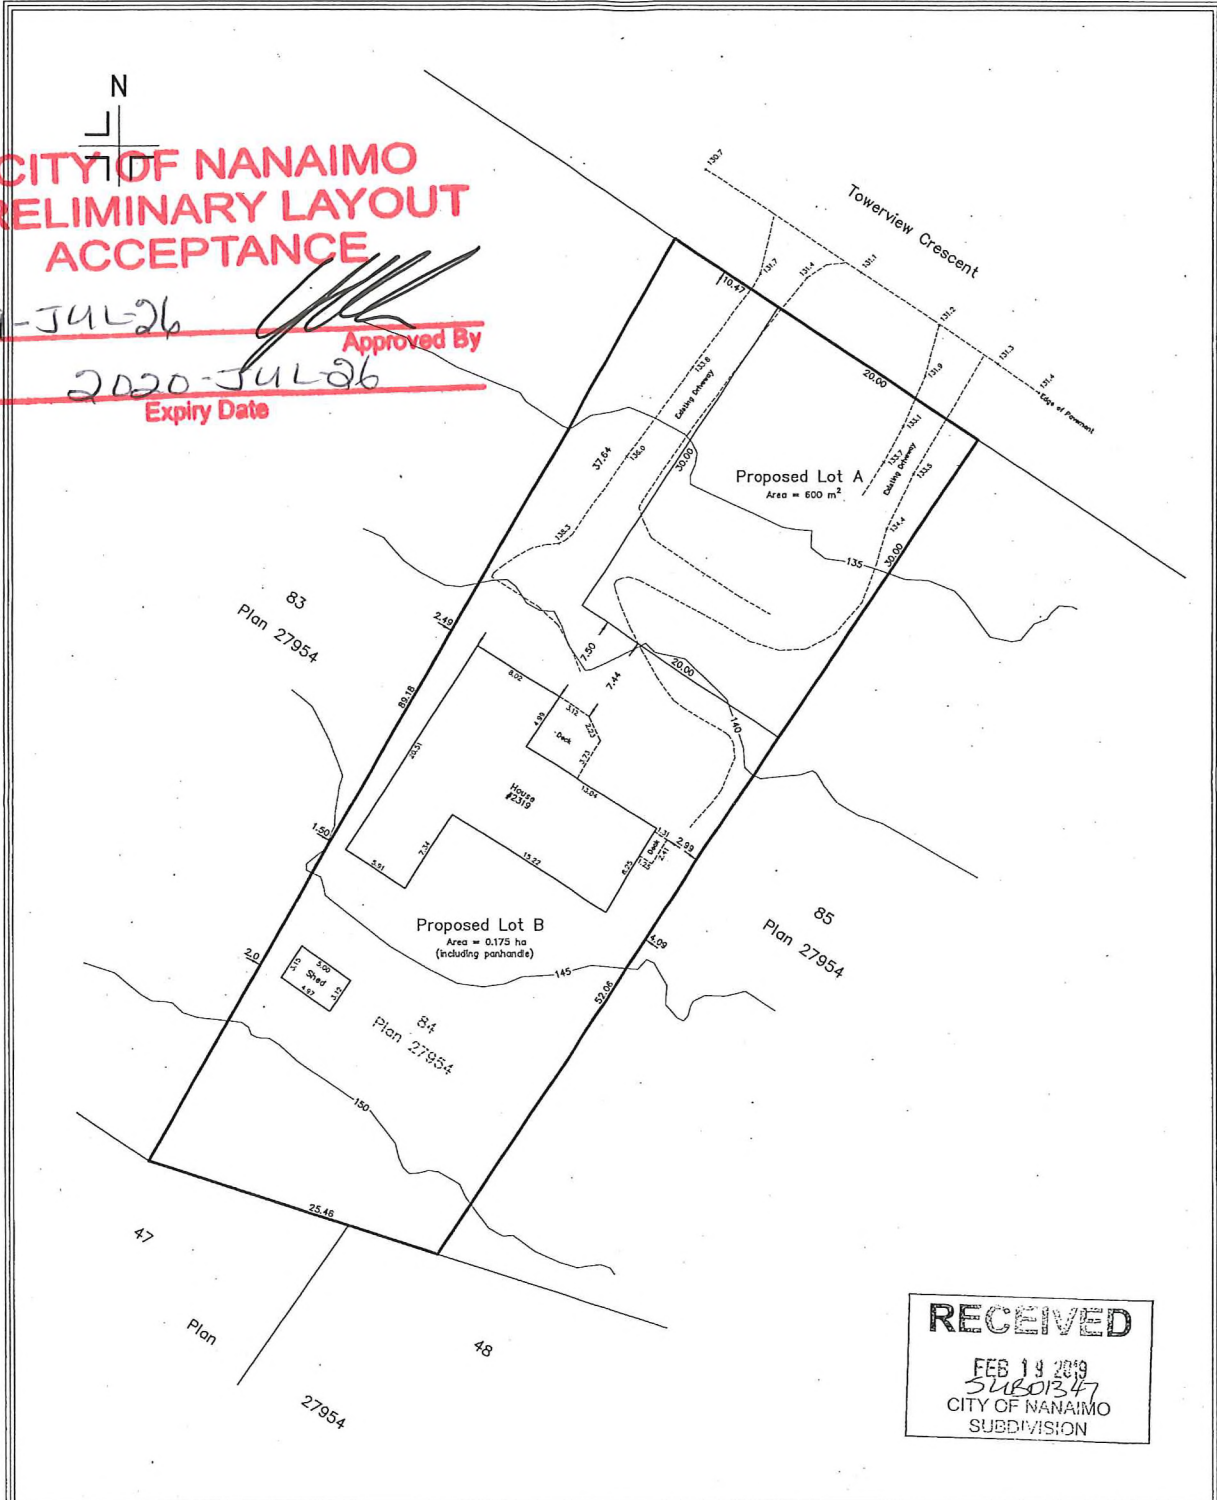

RECEIVED
FEB 19 2019
SUB 0347
CITY OF NANAIMO
SUBDIVISION

SITE PLAN SHOWING PROPOSED SUBDIVISION OF:
LOT 84, SECTION 11, RANGE 6,
MOUNTAIN DISTRICT, PLAN 27954.

Client: ALAIR HOMES Office Address: 2319 TOWERVIEW CRESCENT, NANAIMO
File: 18-097 Scale: 1:250 Drawn by: DNM Date: June 23, 2018



DISTANCES AND ELEVATIONS ARE IN METRES.
GEODEIC ELEVATIONS ARE DERIVED FROM CONTROL MONUMENT 82H5559.
CONTOURS ARE DERIVED FROM CITY OF NANAIMO DIGITAL MAPPING.

Turner & land surveying-
250.753.9778
605 Comox Road
Nanaimo, BC V9R 3J4
www.turnersurvey.ca