


RENEWAL
CITY OF NANAIMO
PRELIMINARY LAYOUT
ACCEPTANCE RECEIVED
 Date 2020-MAY-28 Approved By [Signature]
 Expiry Date 2021-MAY-28 CITY OF NANAIMO
 SUBDIVISION
 MAY 07 2020


RENEWAL
CITY OF NANAIMO
PRELIMINARY LAYOUT
ACCEPTANCE
 Date 2019-MAY-14 Approved By [Signature]
 Expiry Date 2020-MAY-28

RENEWAL
CITY OF NANAIMO
PRELIMINARY LAYOUT
ACCEPTANCE
 Date 2018-MAY-15 Approved By [Signature]
 Expiry Date 2019-MAY-28

RENEWAL
CITY OF NANAIMO
PRELIMINARY LAYOUT
ACCEPTANCE
 Date 2017-MAY-11 Approved By [Signature]
 Expiry Date 2018-MAY-28

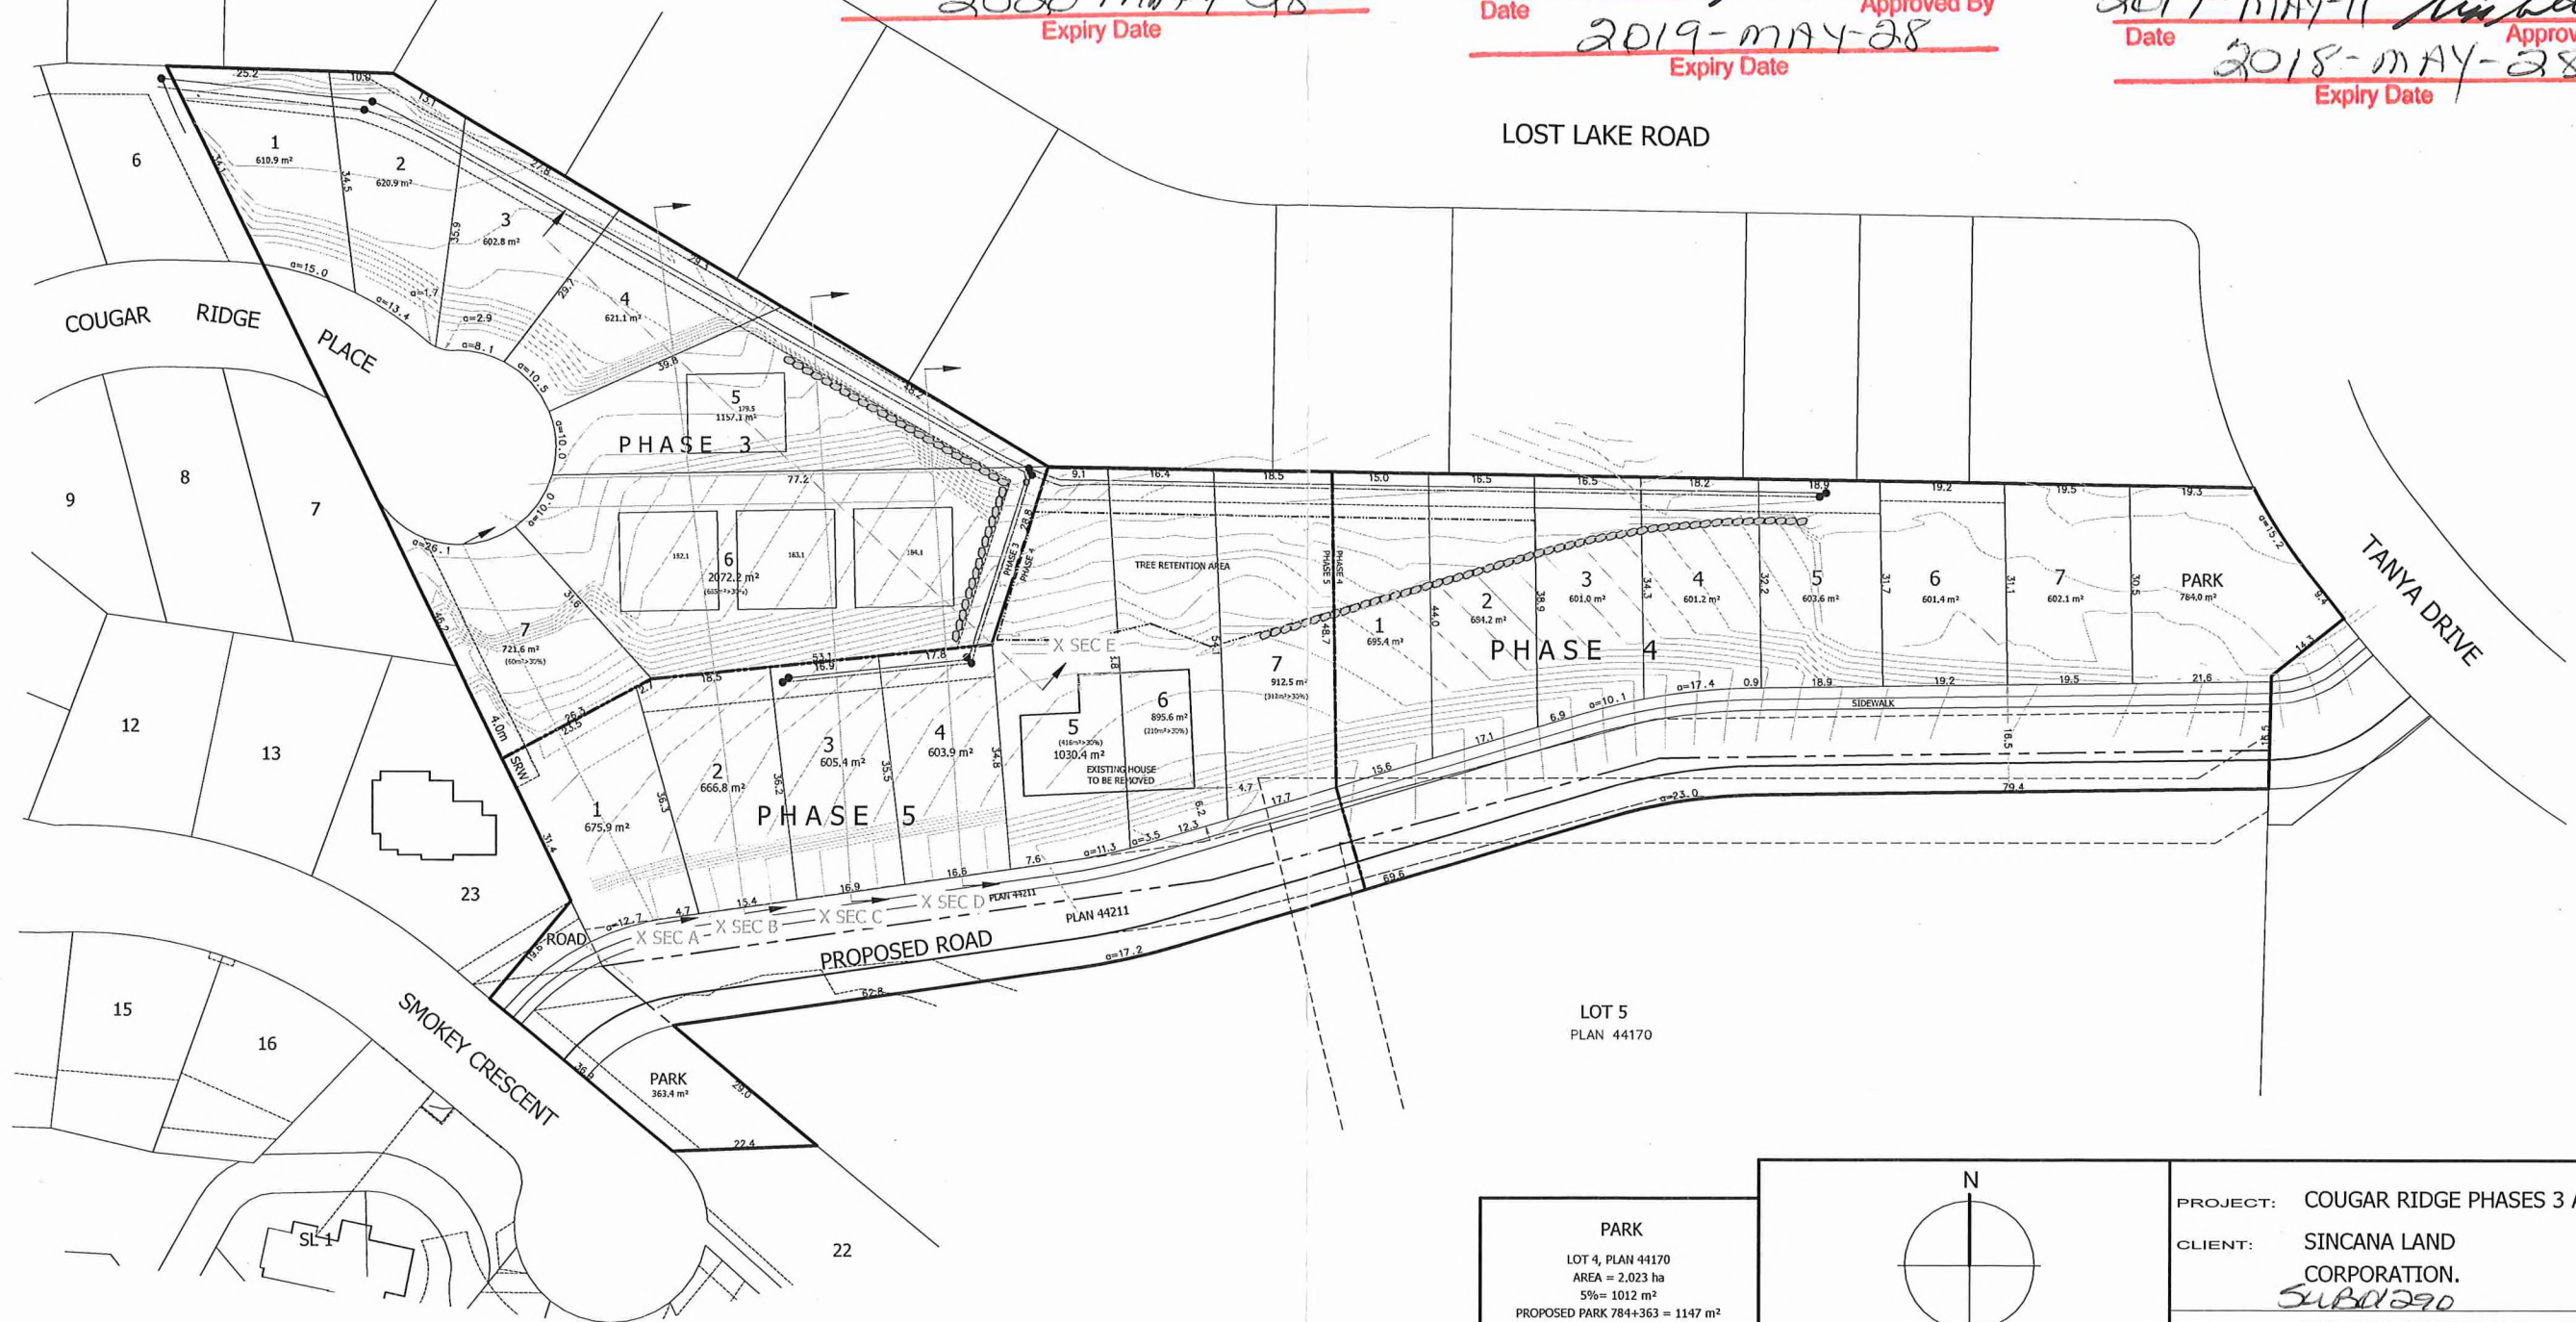

PARK
 LOT 4, PLAN 44170
 AREA = 2,023 ha
 5% = 1012 m²
 PROPOSED PARK 784+363 = 1147 m²

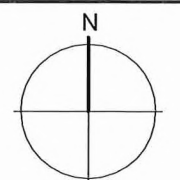

PROJECT: COUGAR RIDGE PHASES 3 AND 4
 CLIENT: SINCANA LAND CORPORATION.
 SUBD 0290
 DRAWING: SITE PLAN - PHASE 1 & 2
 DATE: DEC 9/13
 SCALE: 1:500
 DRAWN: CH
 FILE: 06128-23 TOPO
 SHEET: 1 OF 1

GENERAL NOTES:
 DISTANCES AND ELEVATIONS ARE IN METRES.
 ELEVATIONS ARE DERIVED FROM INTEGRATED SURVEY INSTRUMENTS.
 ALL UNDERGROUND INFORMATION, IF SHOWN, DERIVED FROM EXISTING RECORDS PROVIDED BY OTHERS. THIS PLAN DOES NOT PURPORT TO VERIFY THIS INFORMATION.
 FIELD SURVEY COMPLETED BY NAVIGASTLE ENGINEERING LTD. LOT ALIGNMENT DERIVED FROM PLAN 44170.

NO.	DATE	REVISION
00	DEC 09, 13	FIRST ISSUE.
01	FEB 20, 14	STEEP SLOPE DIMENSIONS.
02	JUN 30, 14	REVISE LOT DESIGN.
03	SEP 15, 14	UPDATE AREAS AND LOT BOUNDARY.
04	OCT 22, 14	REVISE PARK AND LOTS 10 & 11.
05	APRIL 10, 2015	REVISE PHASE 3 - 4 BOUNDARY
06	JUNE 15, 2015	ADD SERVICING ROCK WALLS AND CONTOURS
07	OCT 08, 2015	CROSS SECTIONS
08	APR 01, 2016	CROSS SECTIONS NEW DATA
09	FEB 06, 2017	REVISE PHASE 4 - 5 BOUNDARY

WILLIAMSON & ASSOCIATES
PROFESSIONAL SURVEYORS
 3088 BARKERS ROAD NANAIMO B.C. V9T 4S9
 PHONE: (250) 756-7723 FACSIMILE: (250) 756-7724
 EMAIL: WAFS@TELUS.NET