


EAST ELEVATION
SCALE: 1/8"=1'-0"

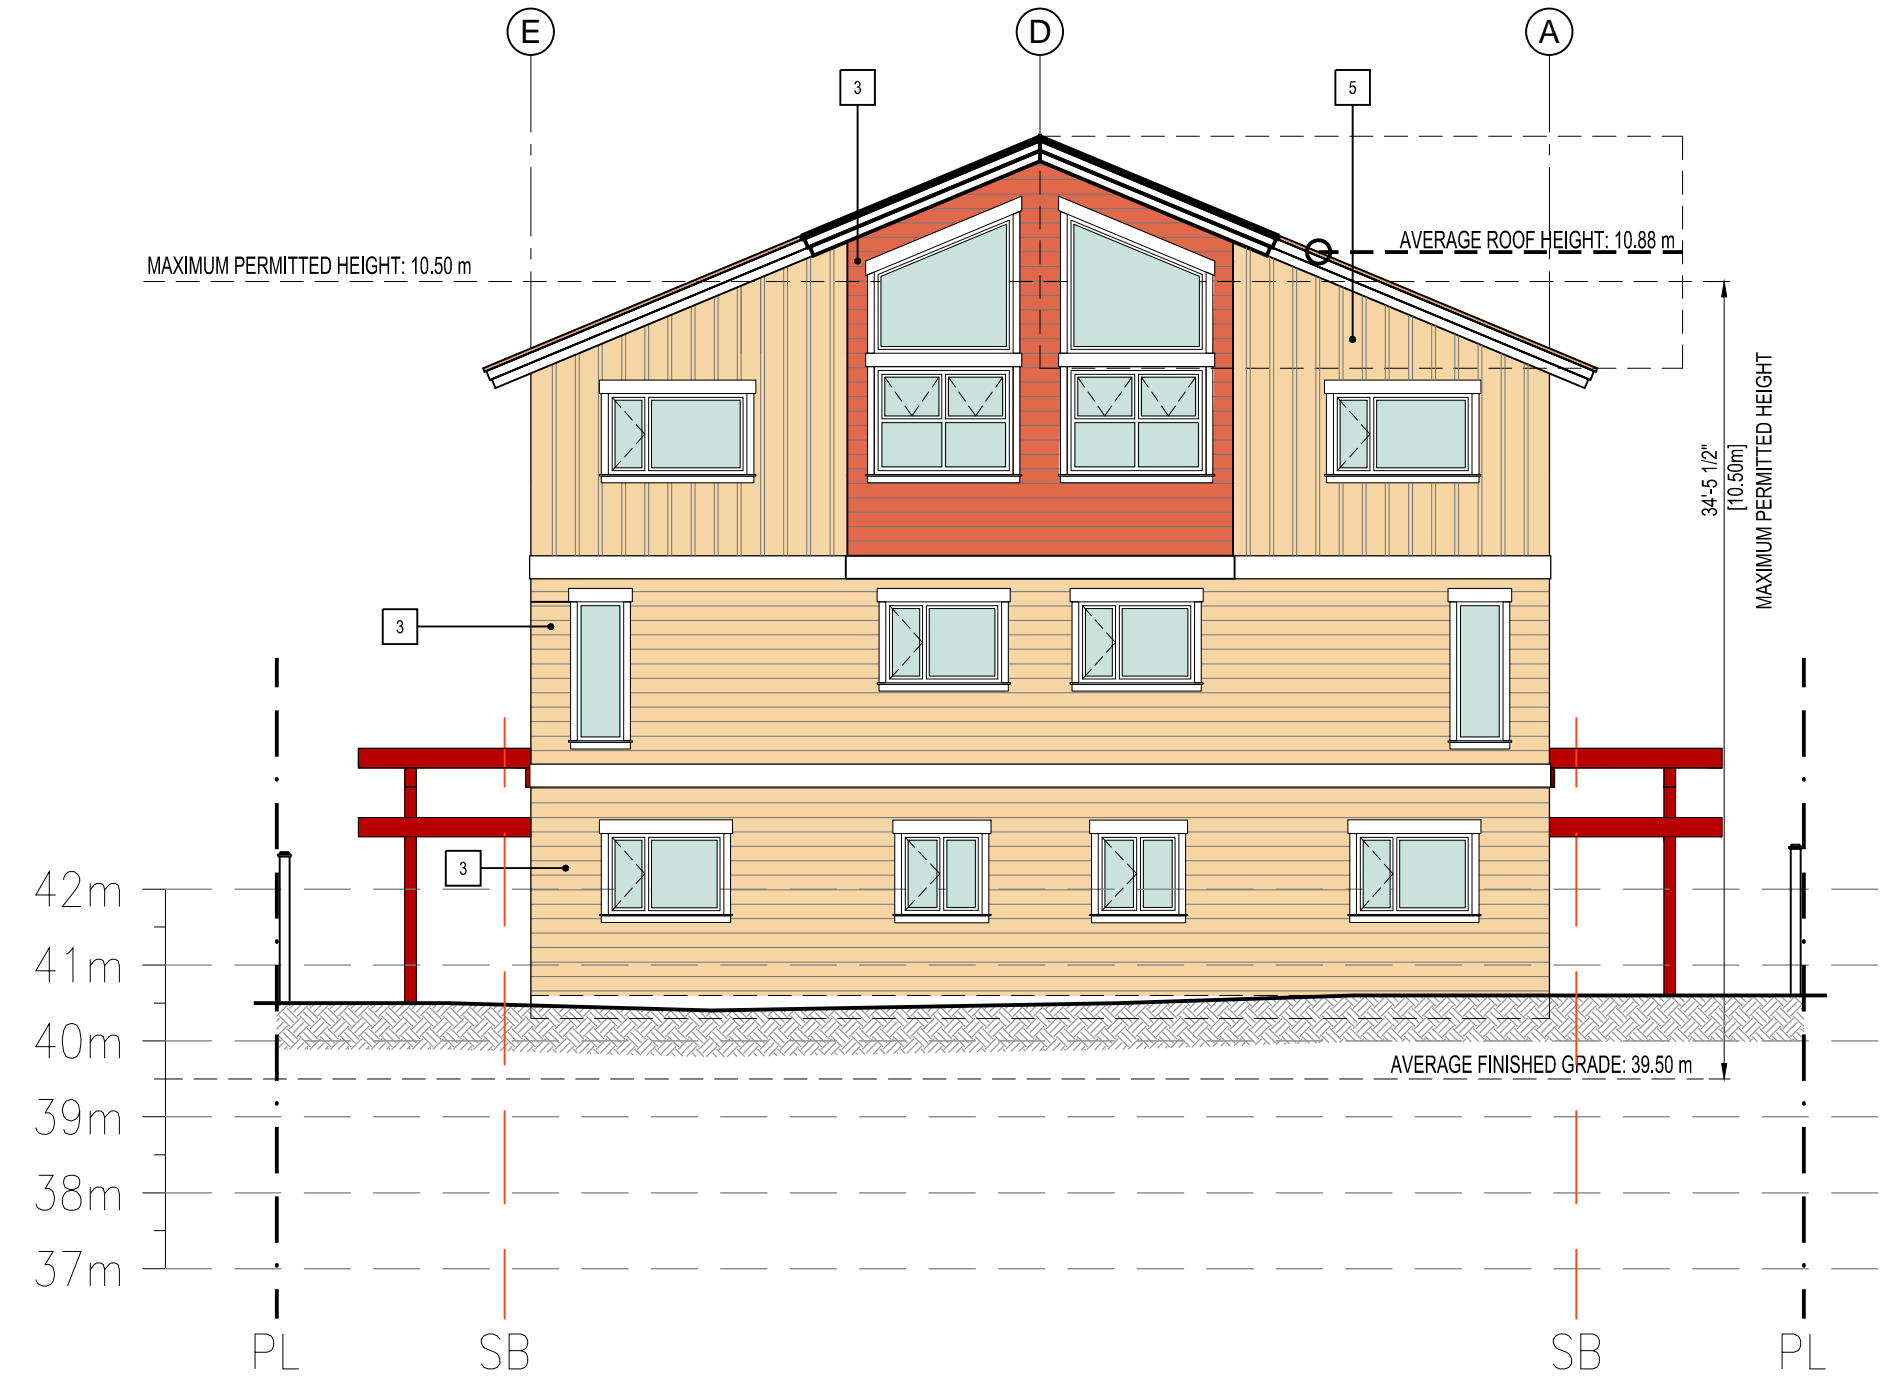


NORTH ELEVATION
SCALE: 1/8"=1'-0"

LEGEND	
①	STUCCO
②	BRICK SIDING
③	HORIZONTAL CEMENT FIBRE BOARD SIDING
④	SHAKE & SHINGLE SIDING
⑤	BOARD & BATTEN SIDING
⑥	ROOFING



WEST ELEVATION
SCALE: 1/8"=1'-0"

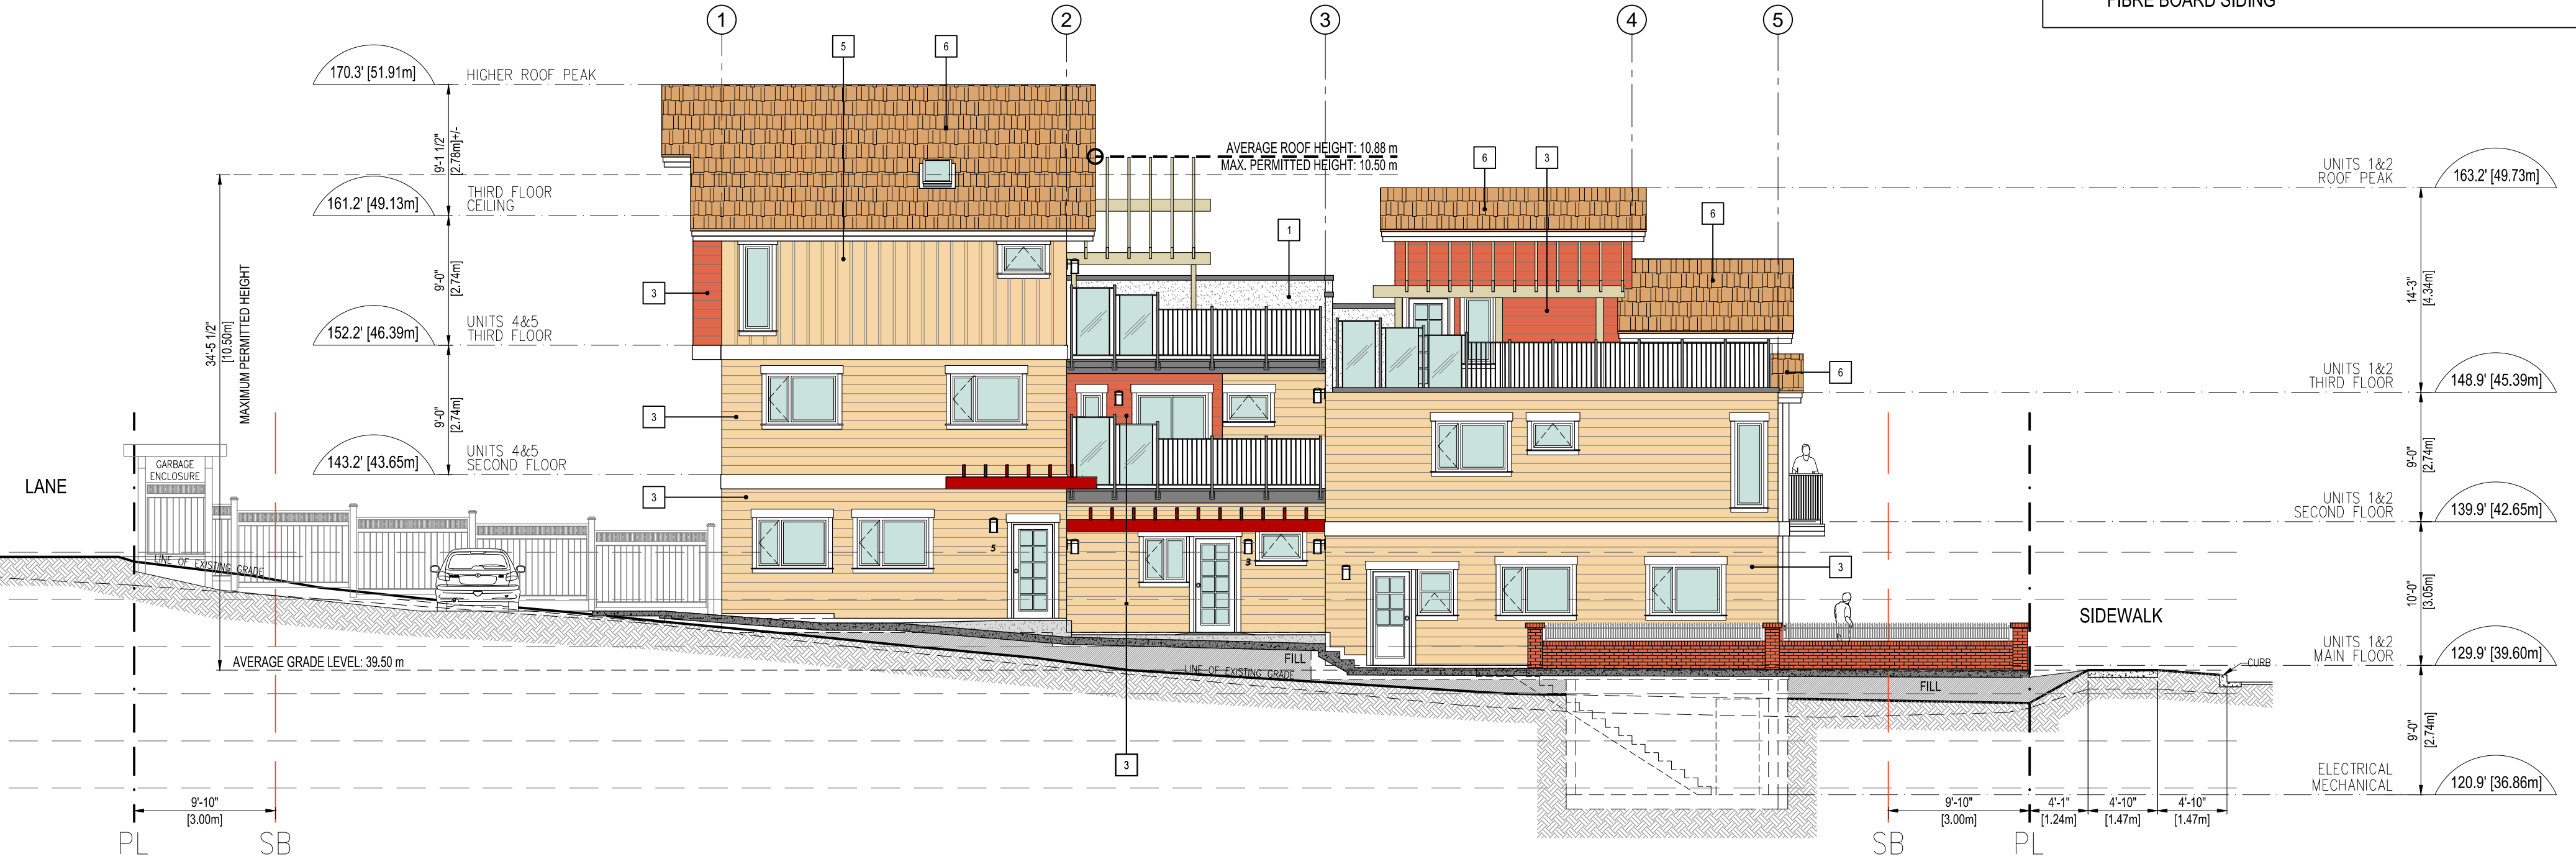

SOUTH ELEVATION
SCALE: 1/8"=1'-0"

NOTES	
CONTRACTOR SHALL CHECK ALL DIMENSIONS ON THE WORK AND REPORT ANY DISCREPANCY TO THE ARCHITECT BEFORE PROCEEDING. ALL DRAWINGS AND SPECIFICATIONS ARE THE PROPERTY OF THE ARCHITECT AND MUST BE RETURNED AT THE COMPLETION OF THE WORK.	
THIS DRAWING IS NOT TO BE USED FOR CONSTRUCTION UNTIL SIGNED BY THE ARCHITECT.	
DO NOT SCALE FROM THESE DRAWINGS.	
A detail no.	B location drawing no.

NO.	REVISION	DATE	NO.	ISSUED FOR	DATE
1.					

ARCHITECT	PROJECT	SHEET TITLE
ian a. niamath a.i.b.c. m.r.a.i.c. 151 SKINNER STREET, NANAIMO, B.C. CELL: 250 756 8786 EMAIL: iniamath@shaw.ca	MULTI-RESIDENTIAL DEVELOPMENT 415 PRIDEAUX ST NANAIMO, BC	BUILDING ELEVATIONS

SCALE	DATE
AS SHOWN	JUN 21, 2019
DRAWN	CHECKED
NR	
DRAWING NO.	

A4.0

RECEIVED
DP1149
2019-JUN-28