


# SITE PLAN

SCALE 1:240

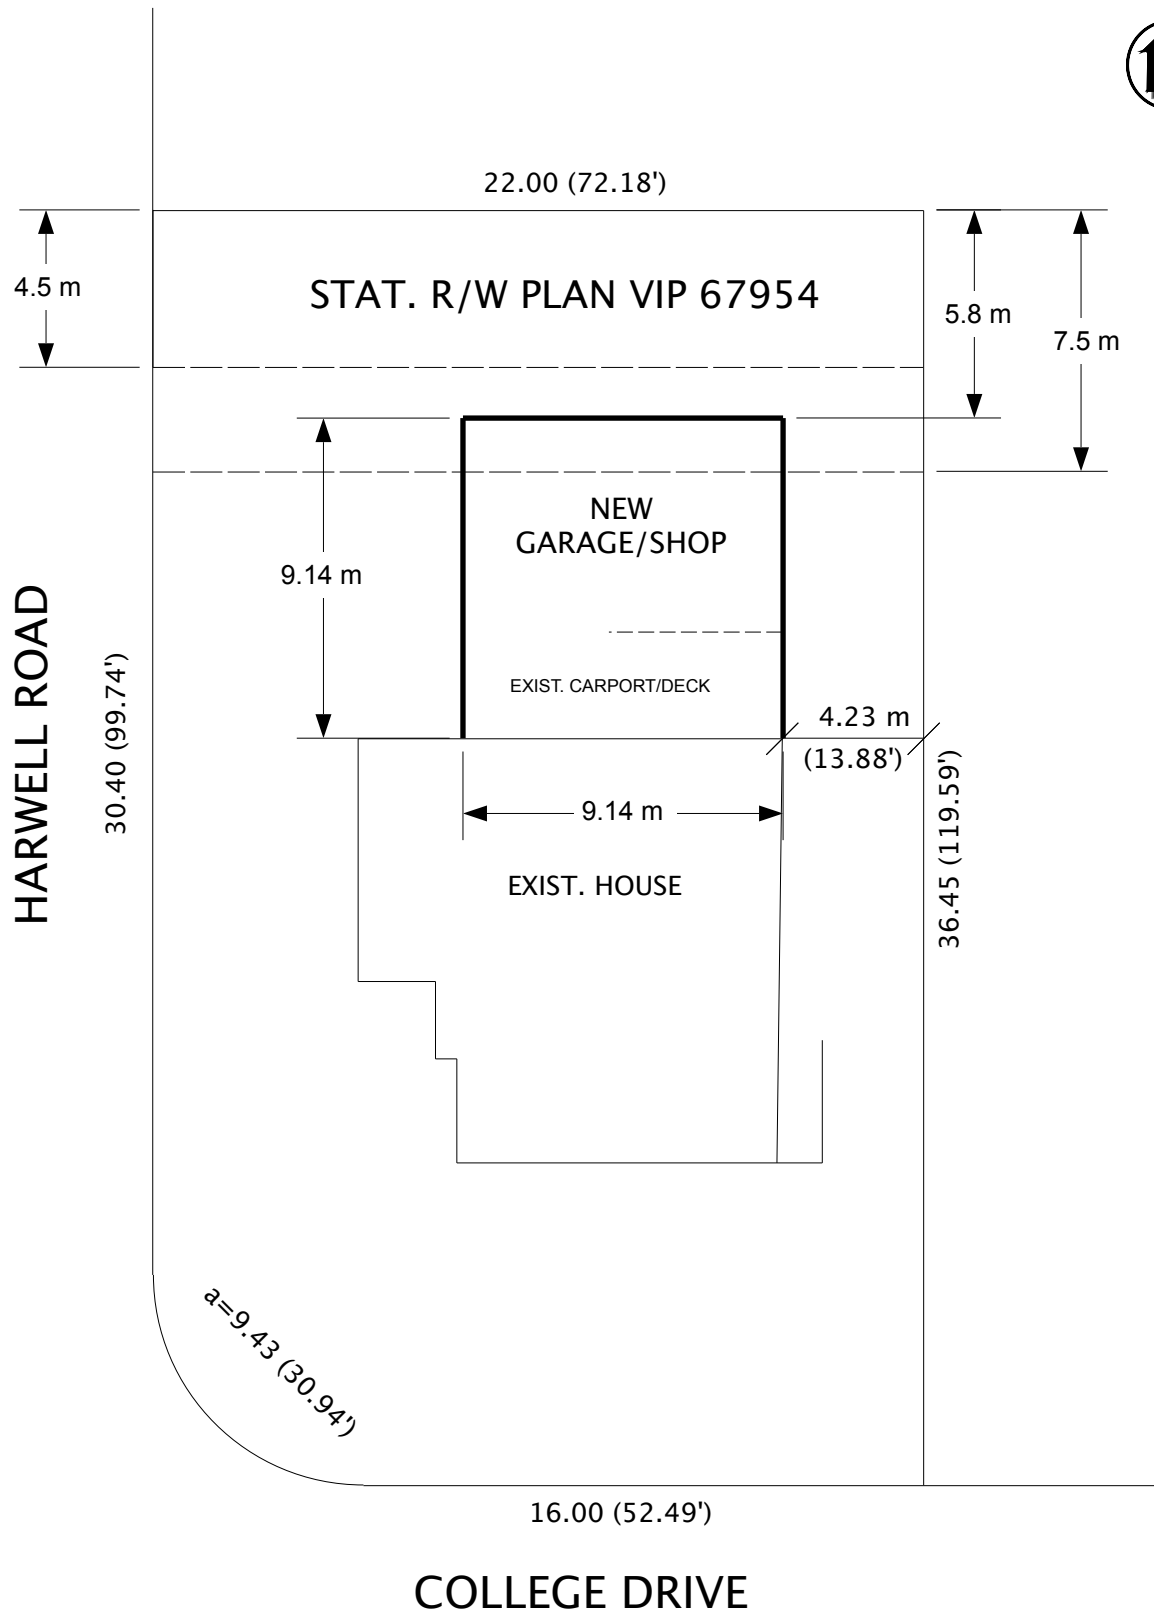

LEGAL DESCRIPTION:

LOT 7, SECTION 10 RANGE 7, MOUNTAIN DISTRICT, PLAN VIP 67953

GARAGE/SHOP ADDITION TO EXISTING HOUSE

OWNER: IVAN CRNKOVIC 250-753-0056

CIVIC ADDRESS: 406 HARWELL ROAD

RECEIVED  
**DVP370**  
2018-OCT-22  
Current Planning & Subdivision

OCT. 5, 2018