

## HAMMOND BAY REZONE



5620 HAMMOND BAY ROAD,  
NANAIMO, BC  
Folio: 08190.050  
Plan: 26105  
Size: 0.50 ACRES  
Legal Description: LOT A, DISTRICT LOT 40, WELLINGTON DISTRICT, PLAN 26105

NEW LOT #1 OF SUBDIVISION

**Zone R1**  
**SINGLE DWELLING RESIDENTIAL**


**REZONE TO R7**  
**ROW HOUSE RESIDENTIAL**  
**SUBDIVIDE TO 2 LOTS**

**NOTES:** DATE:

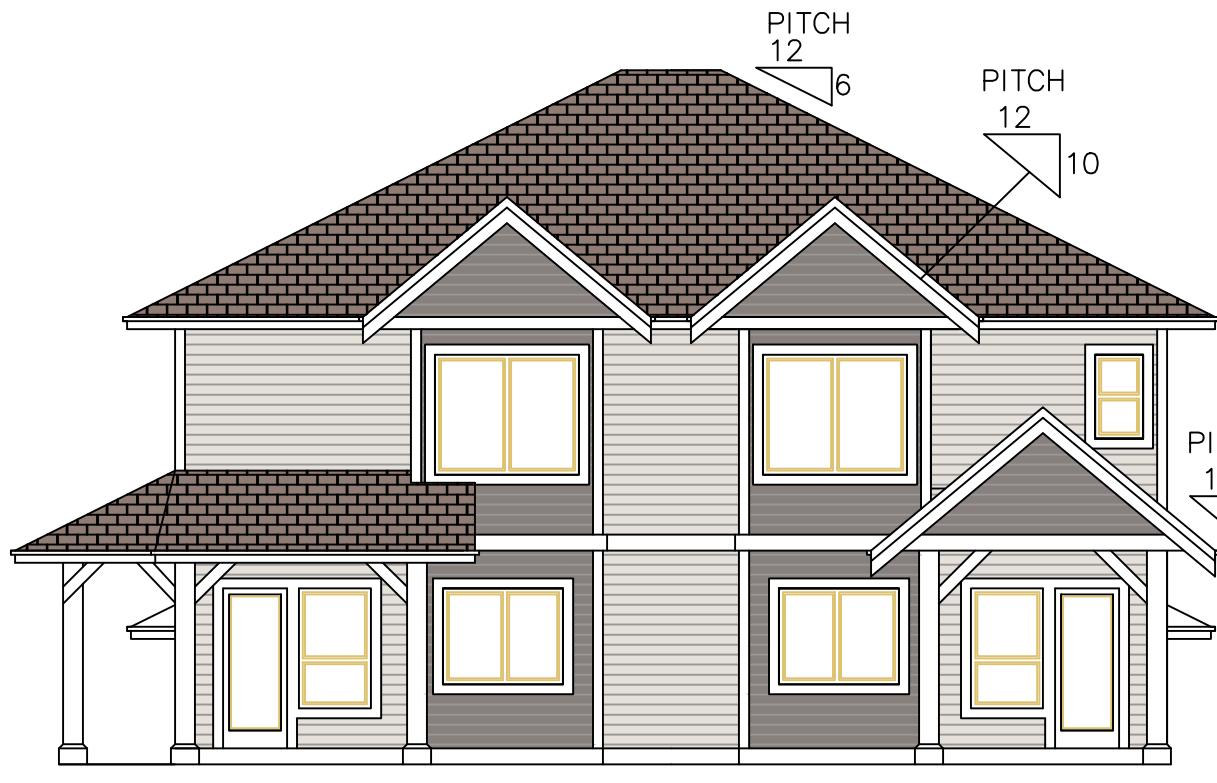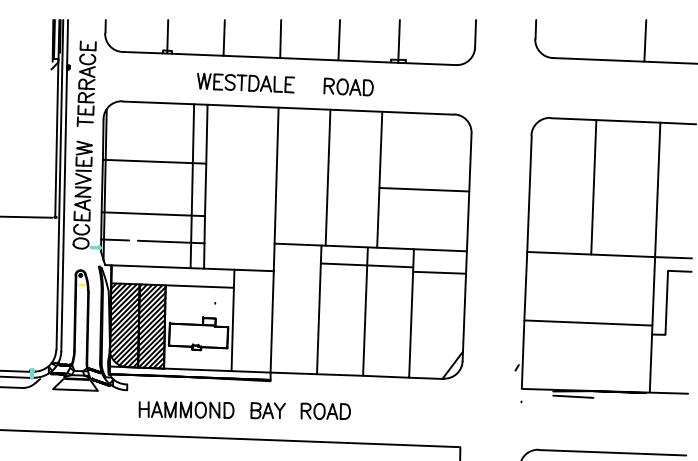


FRONT ELEVATION HAMMOND BAY ROAD

1/8" = 1'

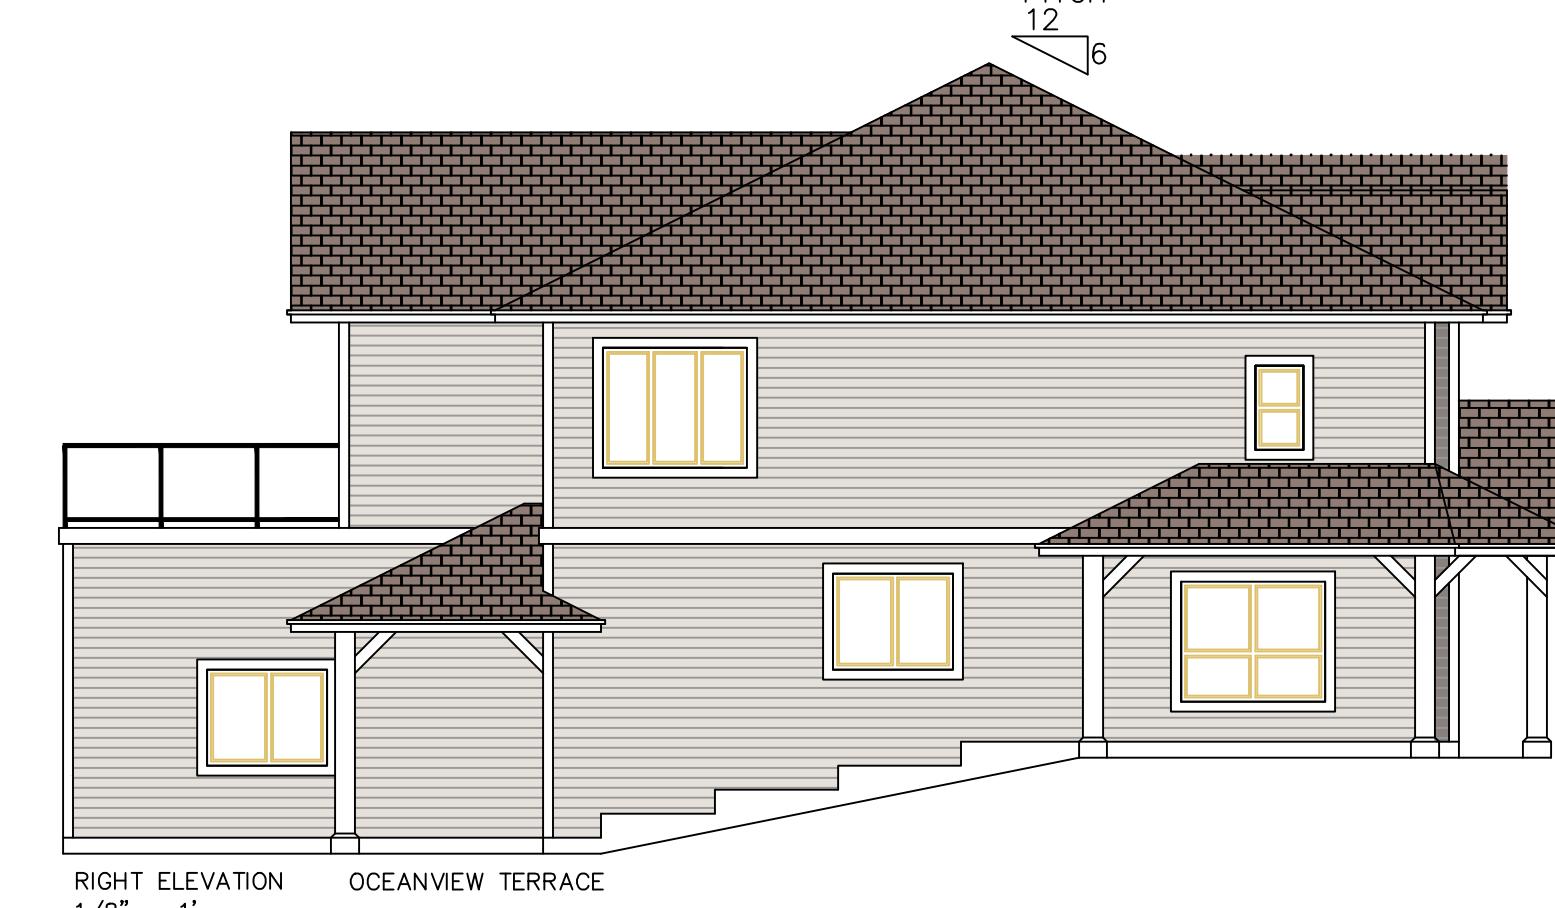


RIGHT ELEVATION OCEANVIEW TERRACE

1/8" = 1'

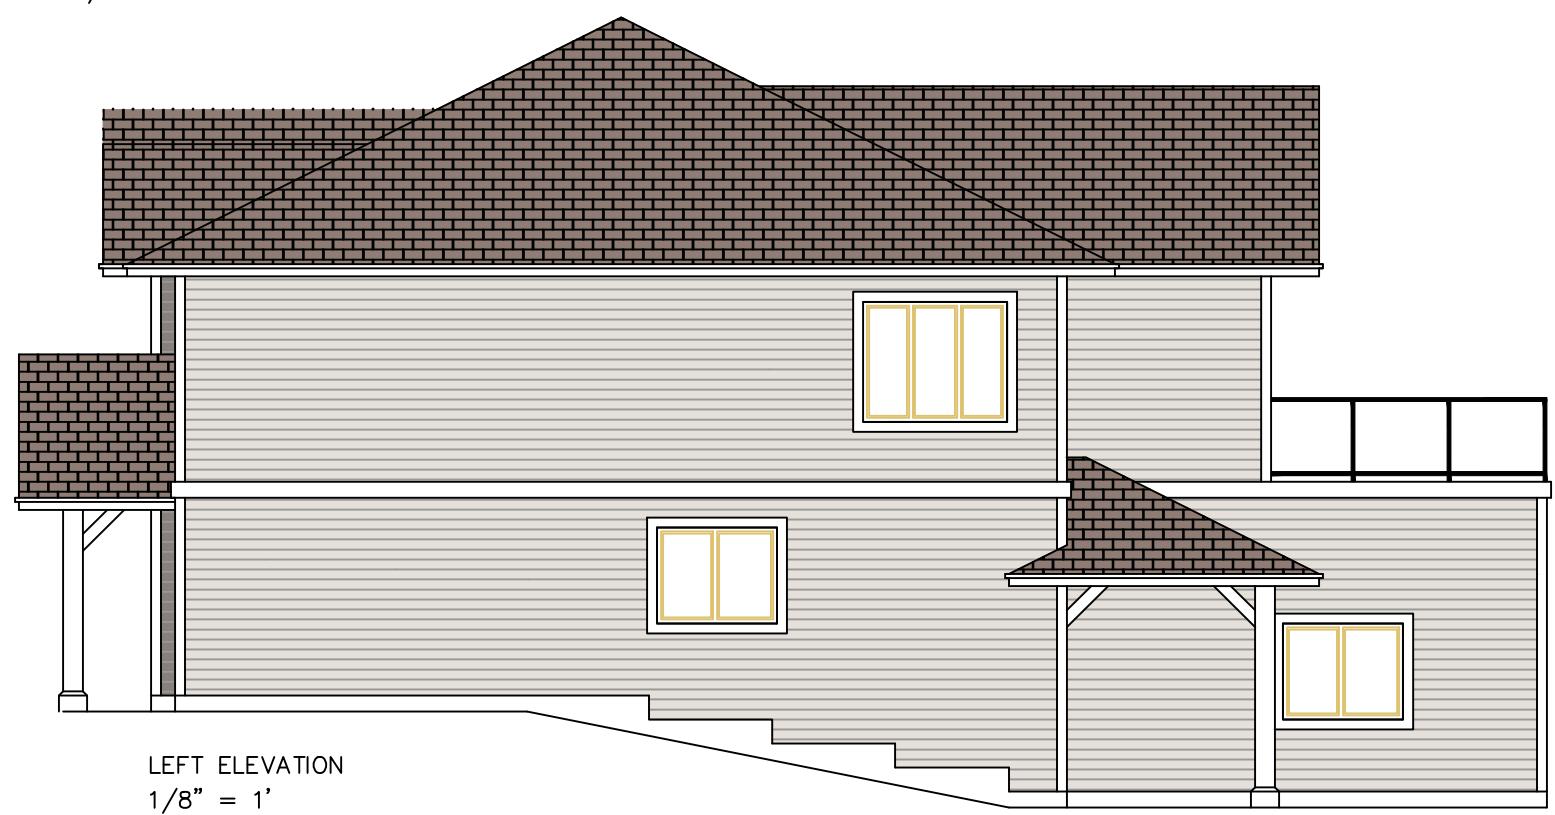




LEFT ELEVATION

1/8" = 1'

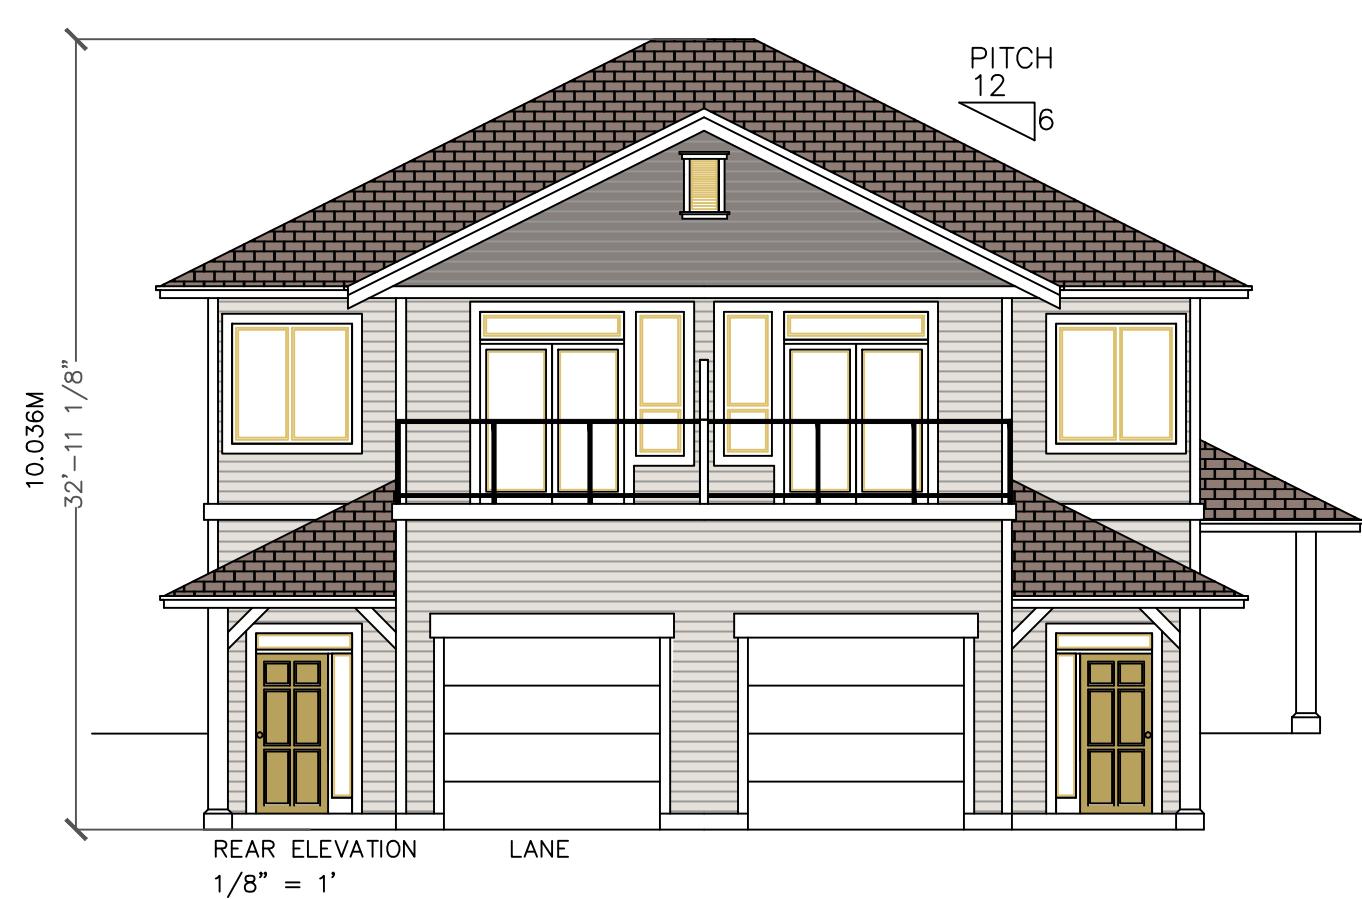

REAR ELEVATION LANE

1/8" = 1'

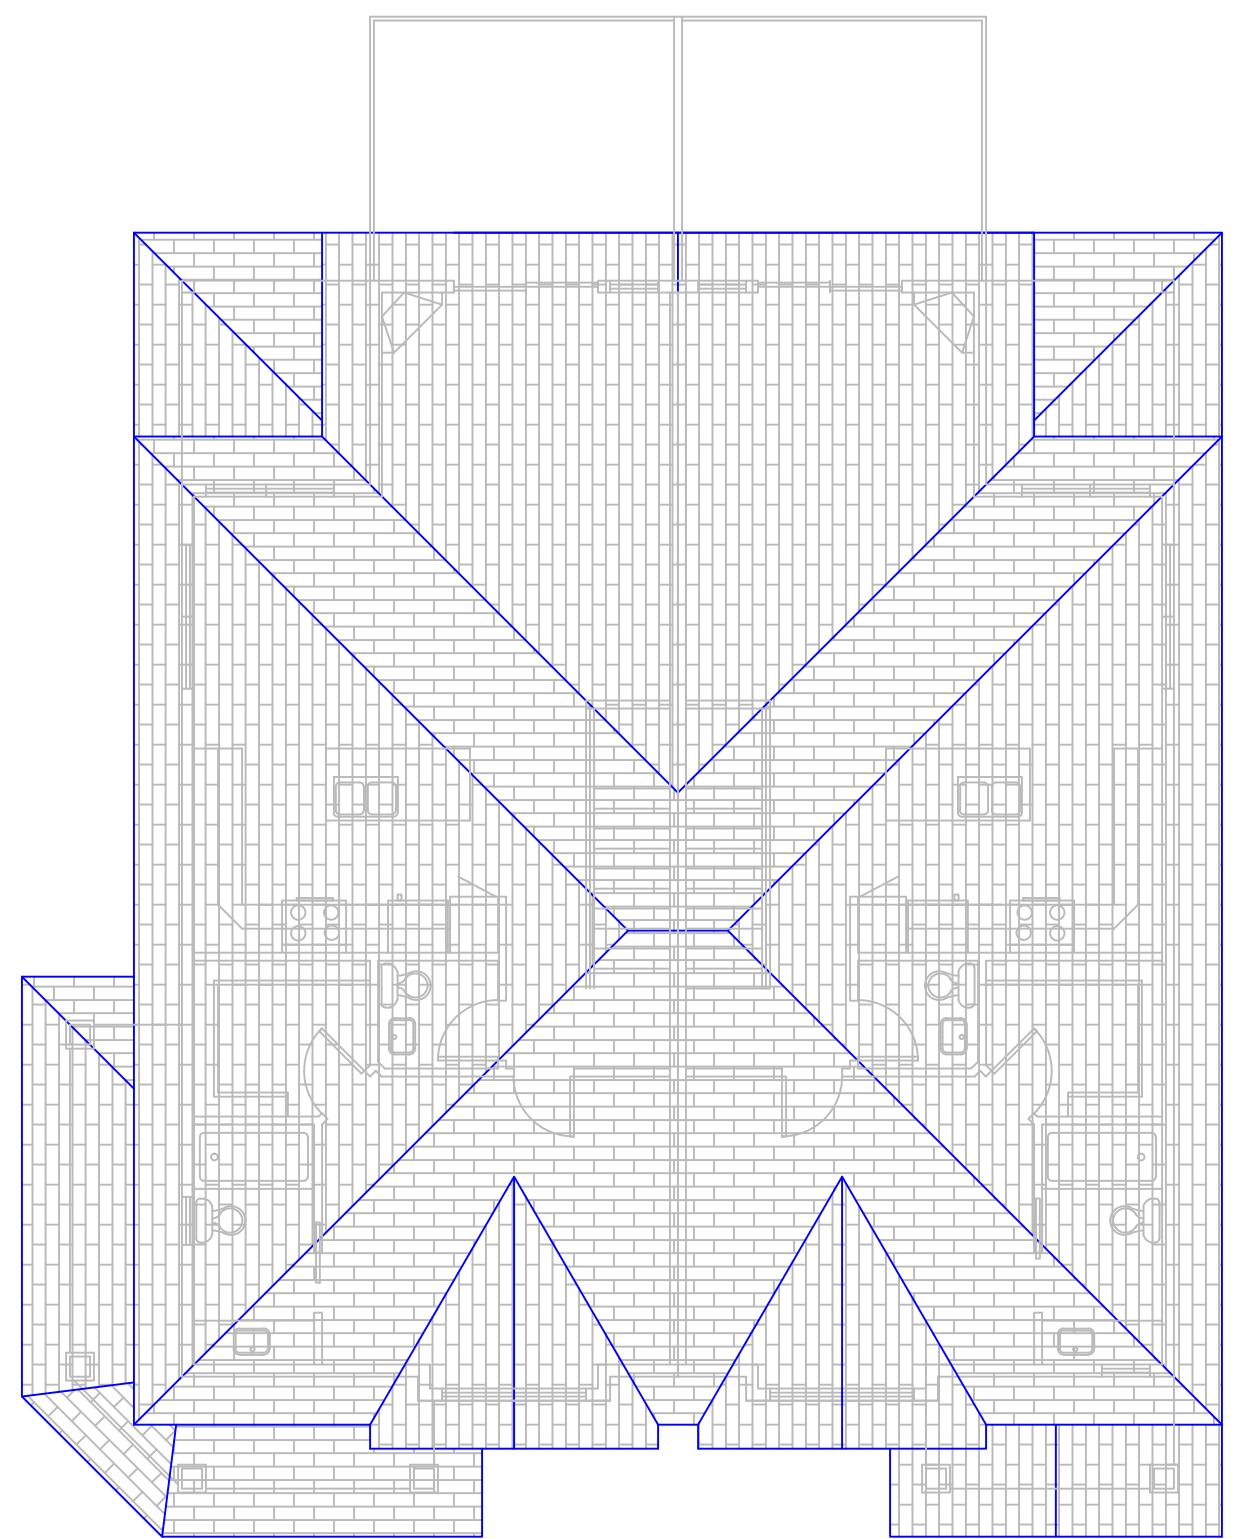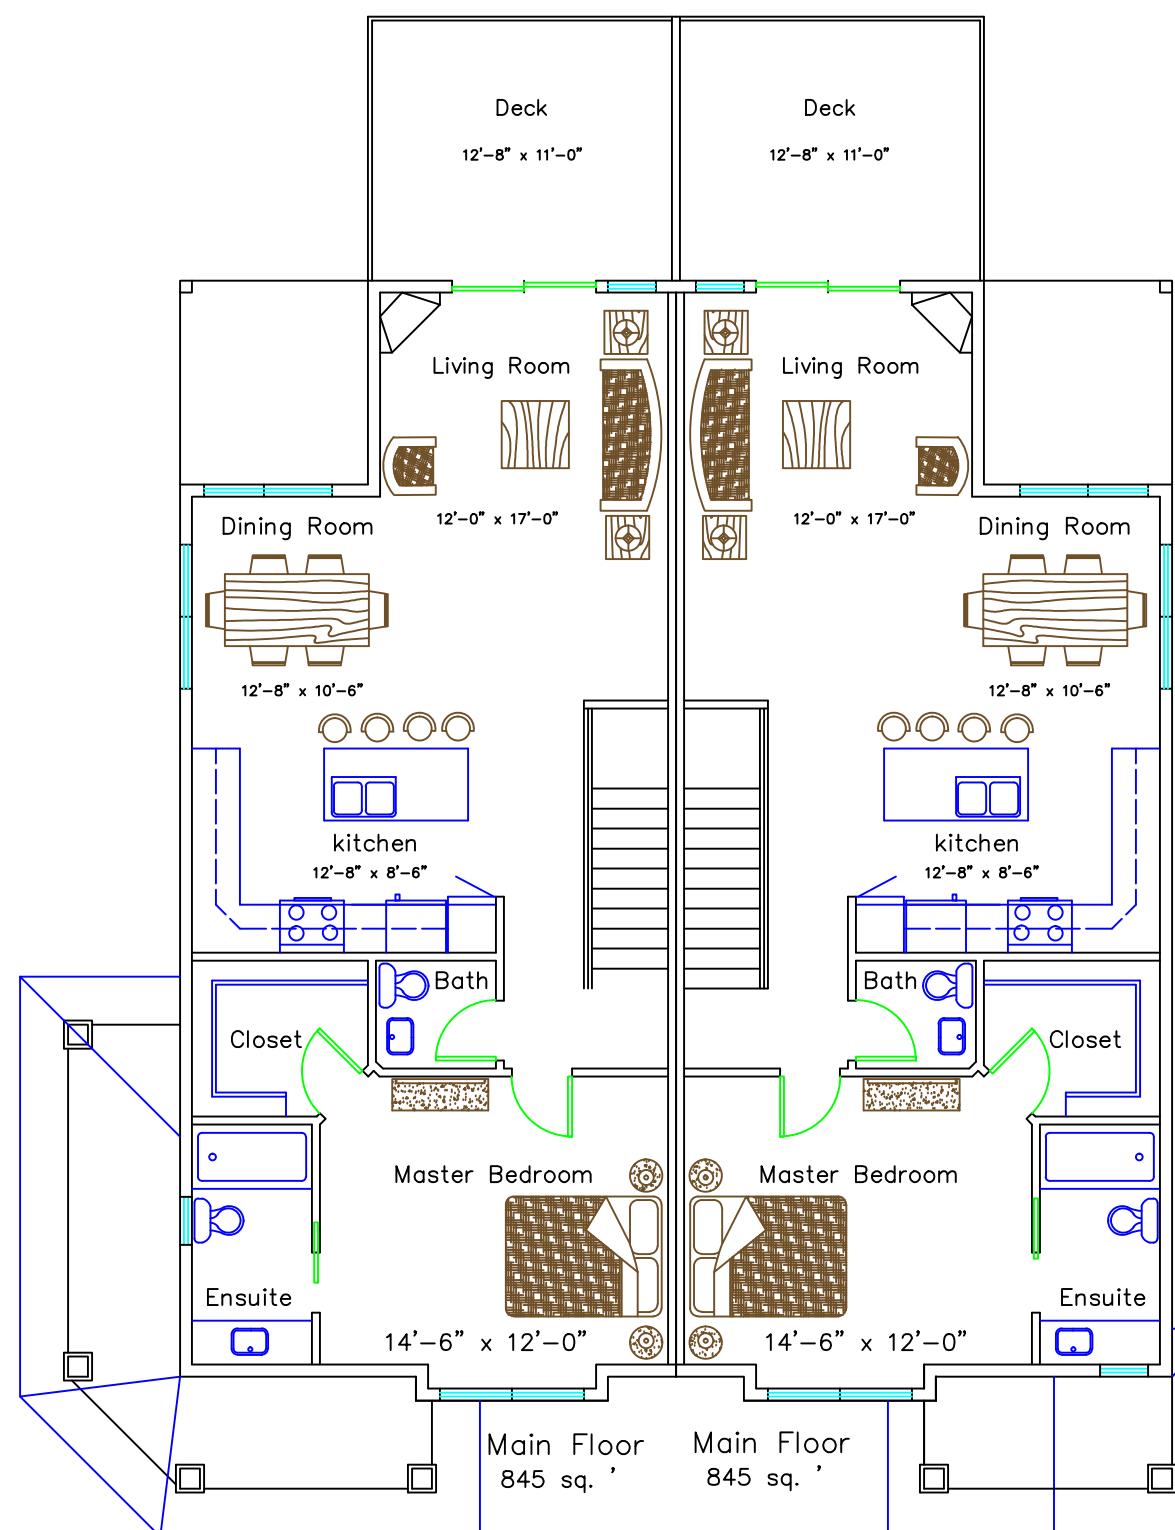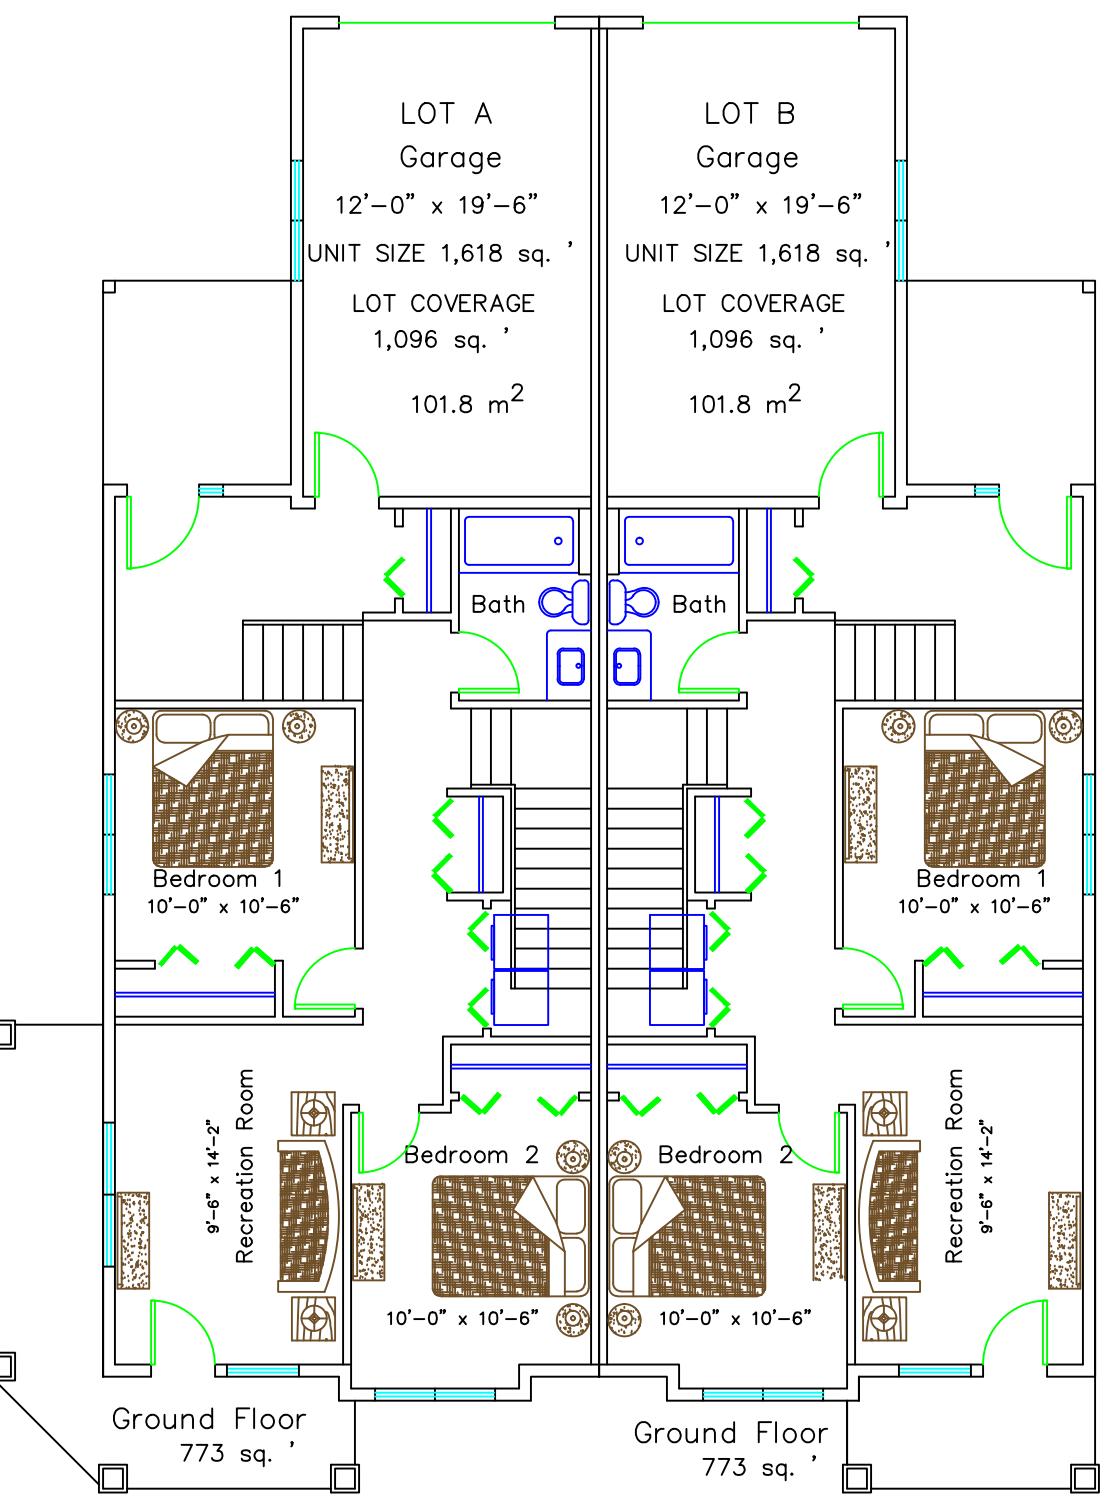

6M FRONT YARD

82


7 METER CITY LANE

OCEANVIEW TERRACE

HAMMOND BAY ROAD

SITE PLAN  
1/16 = 1'

## MATERIAL KEY

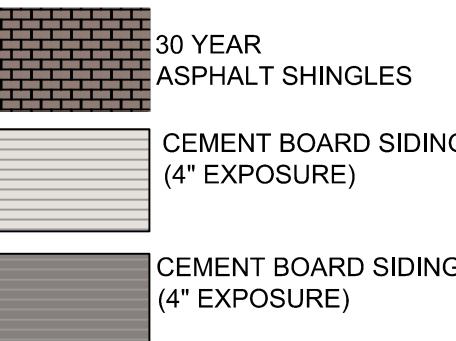

**SITE STATISTICS LOT A**  
LOT SIZE 270 M SQ / 2,906 SQ.'  
UNIT SIZE 1,618 SQ.'  
DENSITY .56  
LOT COVERAGE 1,096 SQ.' OR 37.7%  
PARKING PROVIDED 2

**SITE STATISTICS LOT B**  
LOT SIZE 209 M SQ / 2,250 SQ.'  
UNIT SIZE 1,618 SQ.'  
DENSITY .72  
LOT COVERAGE 1,096 SQ.' OR 48.7%  
PARKING PROVIDED 2

AUG 2013

## 4 SITE DESIGN LTD.

Mark Garrett

7180 Lancrest Terr.  
BOX 24 Lantzville B.C. V0R 2H0

Skype: nanaimomark

(250) 802-1027 May-Oct

email-garrettbydesign@yahoo.com

Copyright reserved. These plans and designs are at all times the property of the design company, and are for the sole use for the project shown. Written consent is required from the designer before any reproduction. Contractor to verify all lines, levels, surveys, dimensions, specifications, location of building site, and location of all services prior to construction. All work to be done in accordance with the B.C. building code, current edition, and all local building bylaws.

DRAWN BY: MARK GARRETT  
DATE: AUG 2013  
SCALE: AS SHOWN

PROJECT NO. DRAWING NO.

ELEVATIONS  
PLANS  
SITE PLAN