

SCHEDULE "A"

Site Plan Showing Proposed Subdivision Of:
 Lot 1, District Lot 40, Wellington District,
 Plan 32282.

Client: Paul Wright

Civic Address: 5670 Hammond Bay Road

File: 17-060

Date: April 28th, 2017

Scale: 1:300

Drawn by: MDS

Plan 32964
 24
 23




9
 Plan EPP9730

**CITY OF NANAIMO
 PRELIMINARY LAYOUT
 ACCEPTANCE**

~~2017-AUG-28~~
 Date *[Signature]* Approved By
~~2018-AUG-28~~
 Expiry Date

1
 Plan 32220

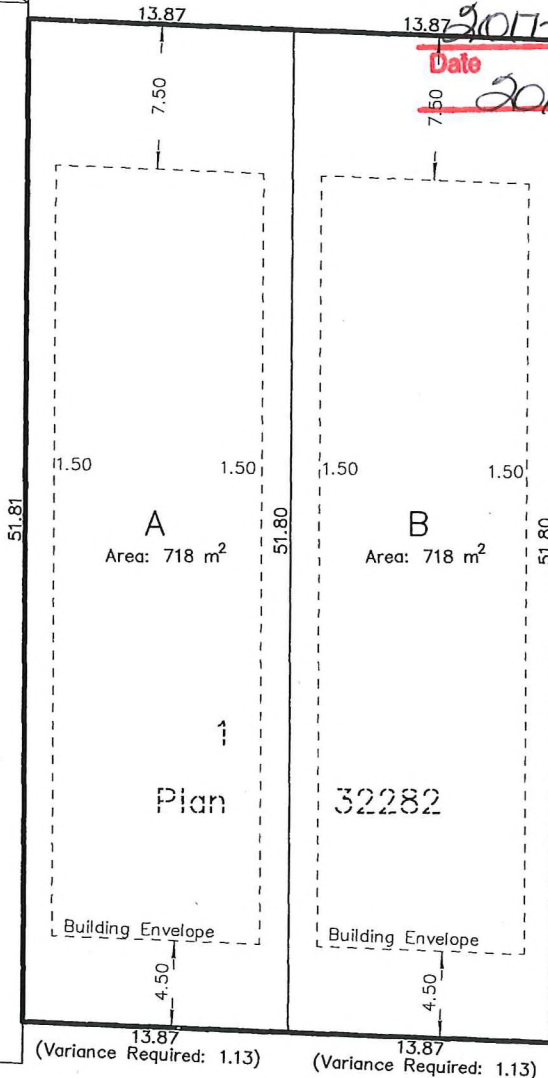

Strata Plan EPS709

Hammond Bay Road

Turner & land surveying~

250.753.9778
 605 Comox Road
 Nanaimo, BC V9R 3J4

Note:

This property is affected by
 the following registered documents:
 D67637, J59277.

Distances shown are in metres.

RECEIVED

JUN 22 2017
 SUBD 205
 CITY OF NANAIMO
 SUBDIVISION