

# SCHEDULE "A"

Site Plan Showing Proposed Subdivision Of  
 Lot 52, District Lot 18,  
 Wellington District, Plan 13120.

Client: Roger Creek Development Inc.

Civic Address: 3401 Uplands Drive

File: 15-032-52


Scale: 1:600

Date: October 3rd, 2016

Drawn by: DRW

**CITY OF NANAIMO  
 PRELIMINARY LAYOUT  
 ACCEPTANCE**


2018-JAN-03 *Nina Hillen*  
 Date Approved By  
2019-JAN-03  
 Expiry Date

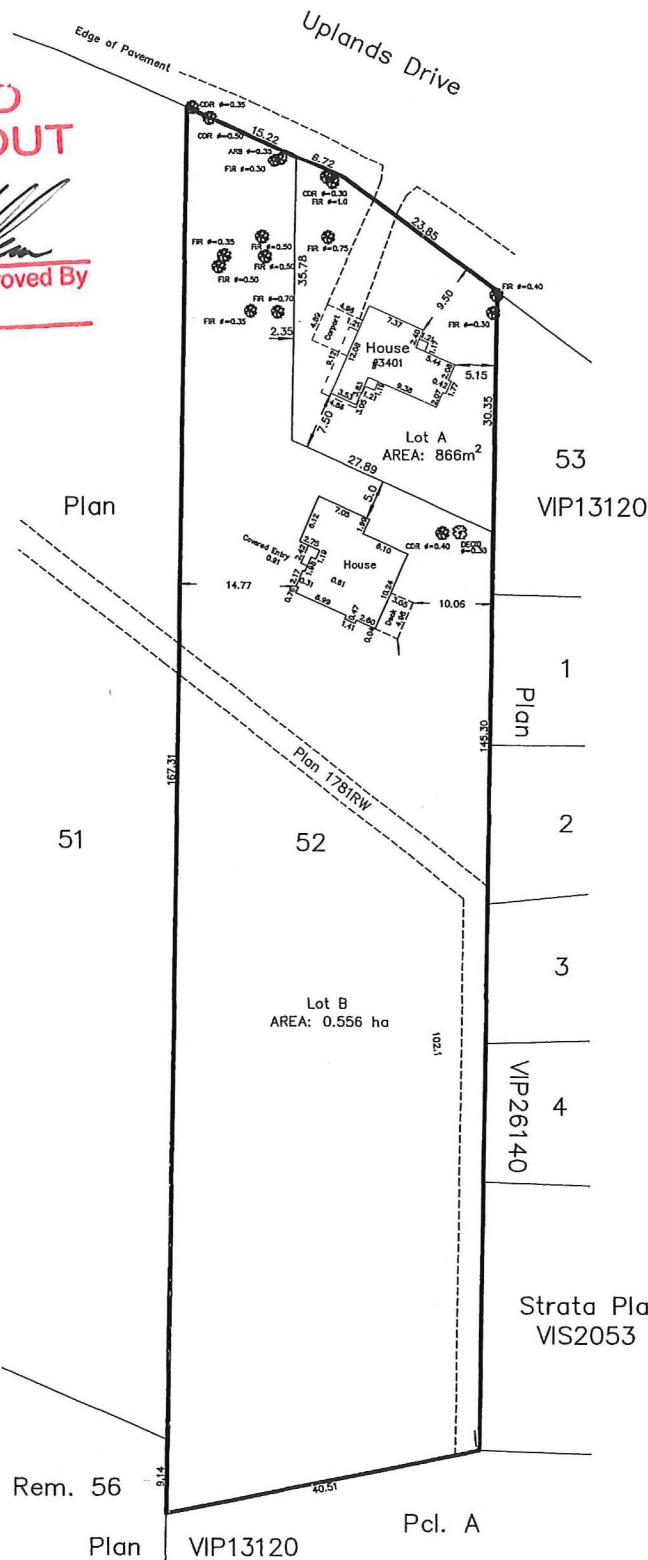

Note:  
 This property is affected by  
 the following registered documents:  
 M76300 & 367922G.

Distances and elevations are in metres.  
 Geodetic elevations are derived from control  
 monument 79H5482.

Turner ✦ land surveying™  
 250.753.9778  
 605 Comox Road  
 Nanaimo, BC V9R 3J4

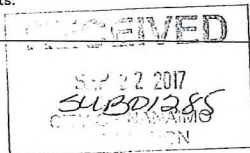

Certified correct this 25th day of August, 2017.

B.C.L.S.

(This document is not valid unless originally signed and sealed.)