

# SCHEDULE "A"

Site Plan showing proposed subdivision of:  
 Lot A (DD 64687N), Block 24, District Lot 96G,  
 Nanaimo District, Plan 2039.

Client: Wayne Mueller

Civic Address: 580 St. Andrews Street

File: 18-031

Scale: 1:200


Date: February 23rd, 2018

Drawn by: DRW

**CITY OF NANAIMO  
 PRELIMINARY LAYOUT  
 ACCEPTANCE**

~~2018 JUN - 18~~ *Rui Miller*  
 Date Approved By

~~2019 JUN - 18~~  
 B Expiry Date

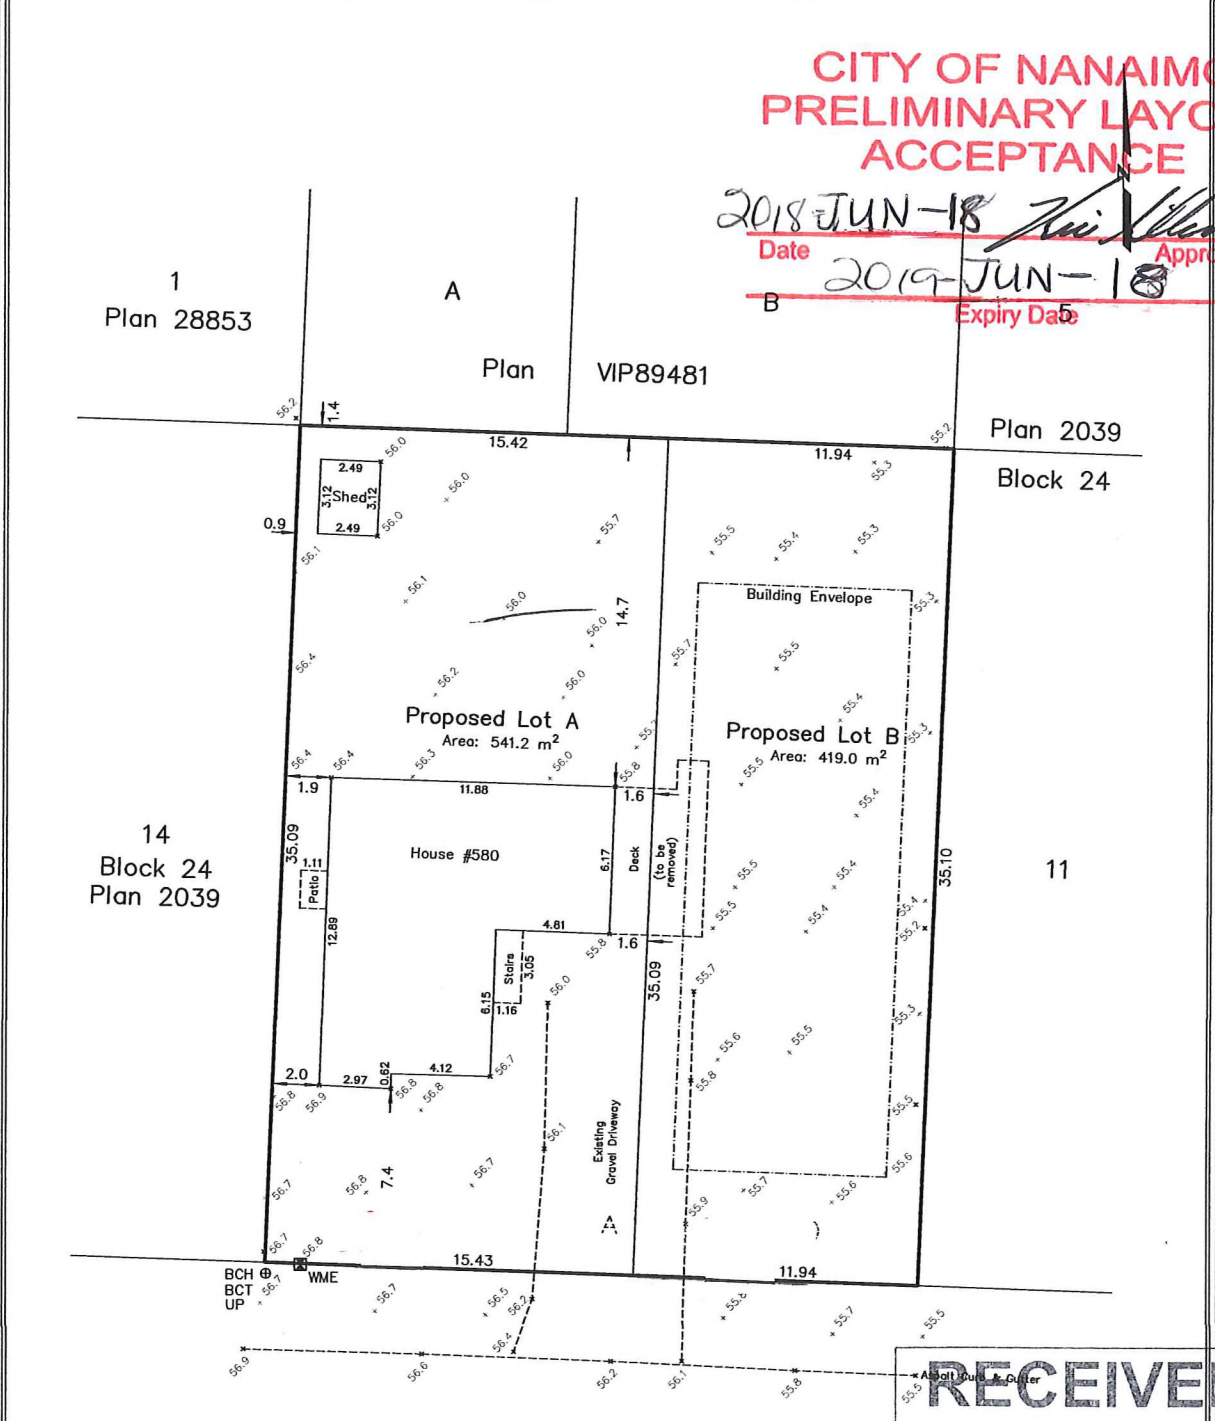

**RECEIVED**  
 FEB 26 2018  
 SUBD1300  
 CITY OF NANAIMO  
 SUBDIVISION

Legend	
x 55.0	Denotes Spot Elevation
⊕ BCH	Denotes BC Hydro Pole
⊖ BCT	Denotes Telus Pole
⊕ UP	Denotes Utility Pole
⊕ WME	Denotes Water Meter

SITE SUMMARY	
CURRENT ZONING	R1
PROPOSED ZONING	R2

**Note:**  
 This property is affected by  
 the following registered document:  
 167121G.

Distances and elevations are in metres.  
 Geodetic elevations are derived from control  
 monument 77H5306 (CVD28BC Datum).

**Turner land surveying™**  
 250.753.9778  
 605 Comox Road  
 Nanaimo, BC V9R 3J4  
 www.turnersurveys.ca

Certified correct this 23rd day of February, 2018.

Ryan Turner  
 YNBXB2

Digitally signed by Ryan Turner YNBXB2  
 DN: c=CA, ou=Ryan Turner YNBXB2,  
 o=BC Land Surveyor, ou=Veridy ID at  
 www.veridy.com/1307-fm3  
 id=YNBXB2  
 Date: 2018.02.23 13:33:59 -0800

B.C.L.S.

(This document is not valid unless originally signed and sealed.)