



REVISION	DATE	DESCRIPTION
1	23-Jan-20	DP REVISIONS - REMOVE SITE STAIR, FUTURE BOARDWALK & DOCK - SHOW GREEN WALL AT SHENTON ROAD BUILDING 2 - UPDATE MATERIAL PALETTE NUMBERS - ADD A400 SITE CROSS SECTIONS AT BUILDINGS
2	26-Nov-20	DP REVISIONS - DP DESIGN TO COMPLY WITH 15m WATERCOURSE SETBACK
3	1-Dec-21	DP REVISIONS - COMPREHENSIVE LETTER RESPONSE

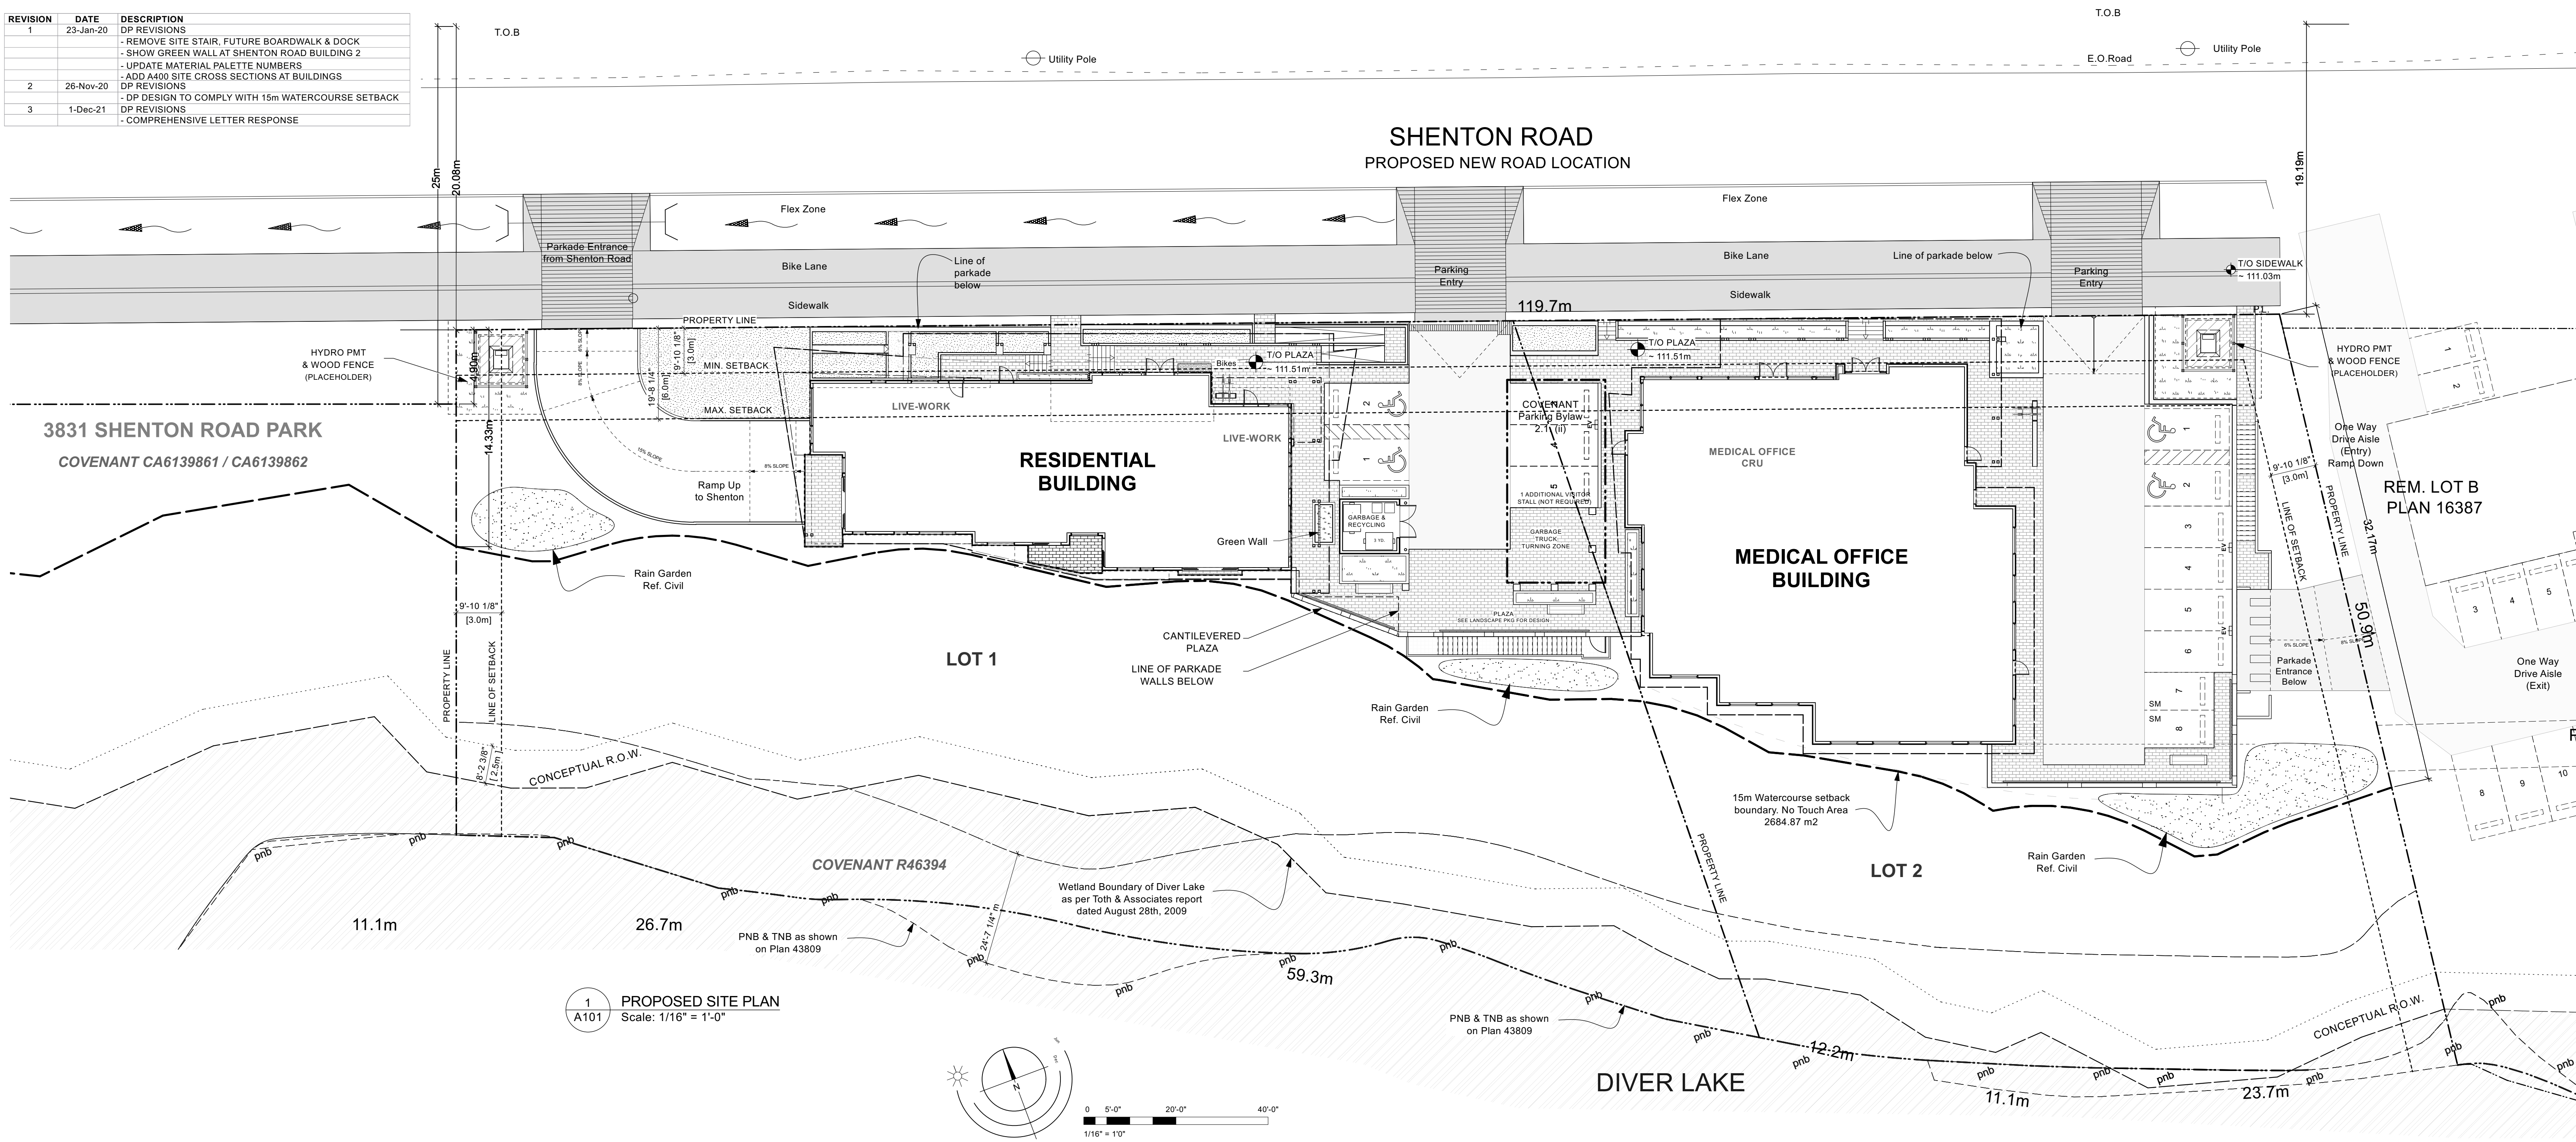

1 PROPOSED SITE PLAN
A101 Scale: 1/16" = 1'-0"

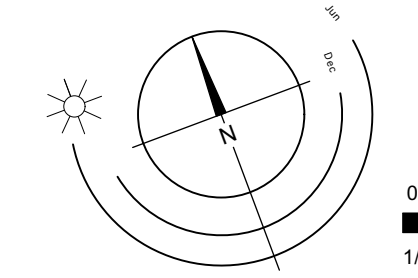

REFER TO SHEETS A102, A103, A112 AND A113 FOR INDIVIDUAL SITE PLANS FOR LOTS 1 & 2

RECEIVED
CA16
2021-DEC-01
Current Planning



Elements Mixed Use Development

ISSUED FOR COVENANT AMENDMENT

Site Plan - Subdivide A101
1/16" = 1'-0"



RW Wall
Nanaimo, BC
1 DEC 21