


Site Plan showing proposed subdivision of Section 33, Range 6, Section 1, Nanaimo District, Plan 630 & that part of Section 34, Range 6, Section 1, Nanaimo District, Plan 630, lying to the south of Plan 62811.

Civic Address: 560 Third Street & 265 Howard Avenue.



Scale 1:750

Distances shown are in metres. Dimensions are derived from existing Land Title Records. Dated this 8th day of February, 2012.

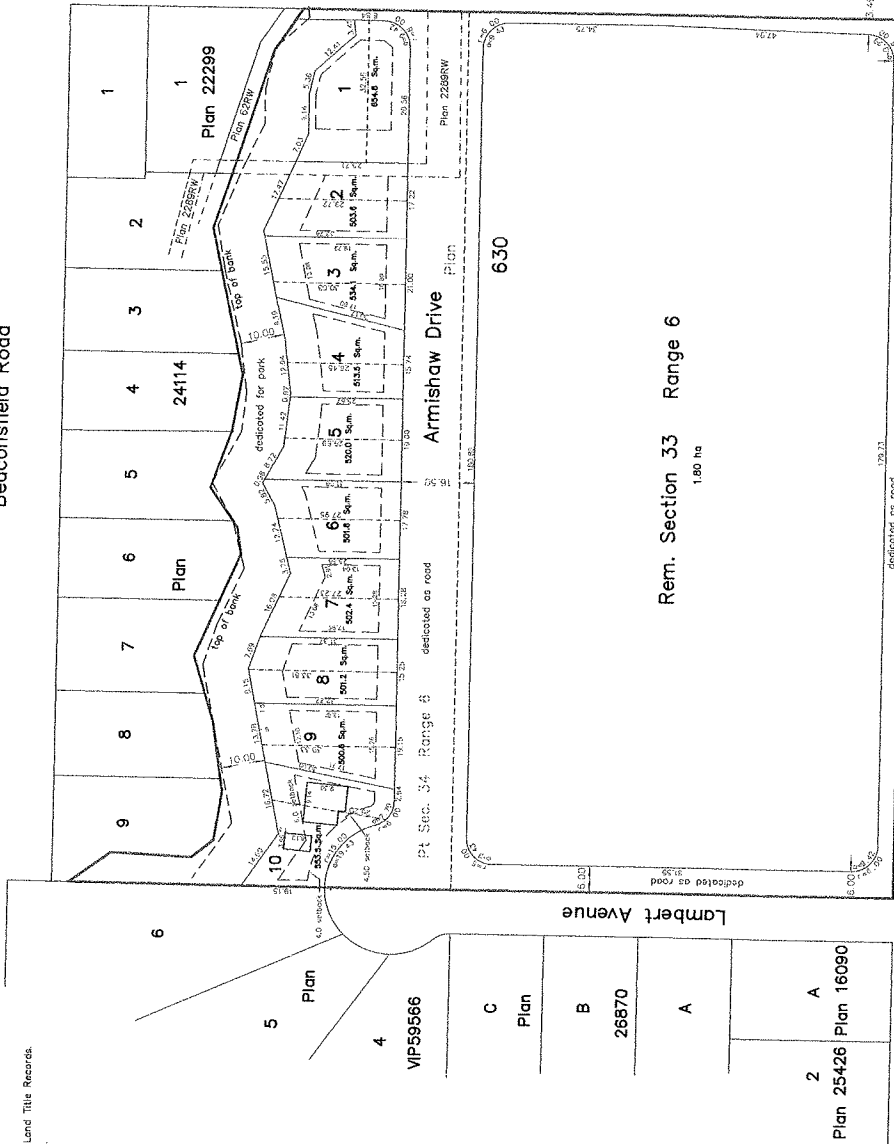


2	A	Plan 25426	Plan 16090
	B	26870	
	C	Plan	

R. J. Turner Land Surveying Inc
 4550
 Cowichan, B.C.
 1985 143
 250-145-8777
 Fax: 250-877-1224

ict, Plan 630 &
Nanaimo District.

Beaconsfield Road

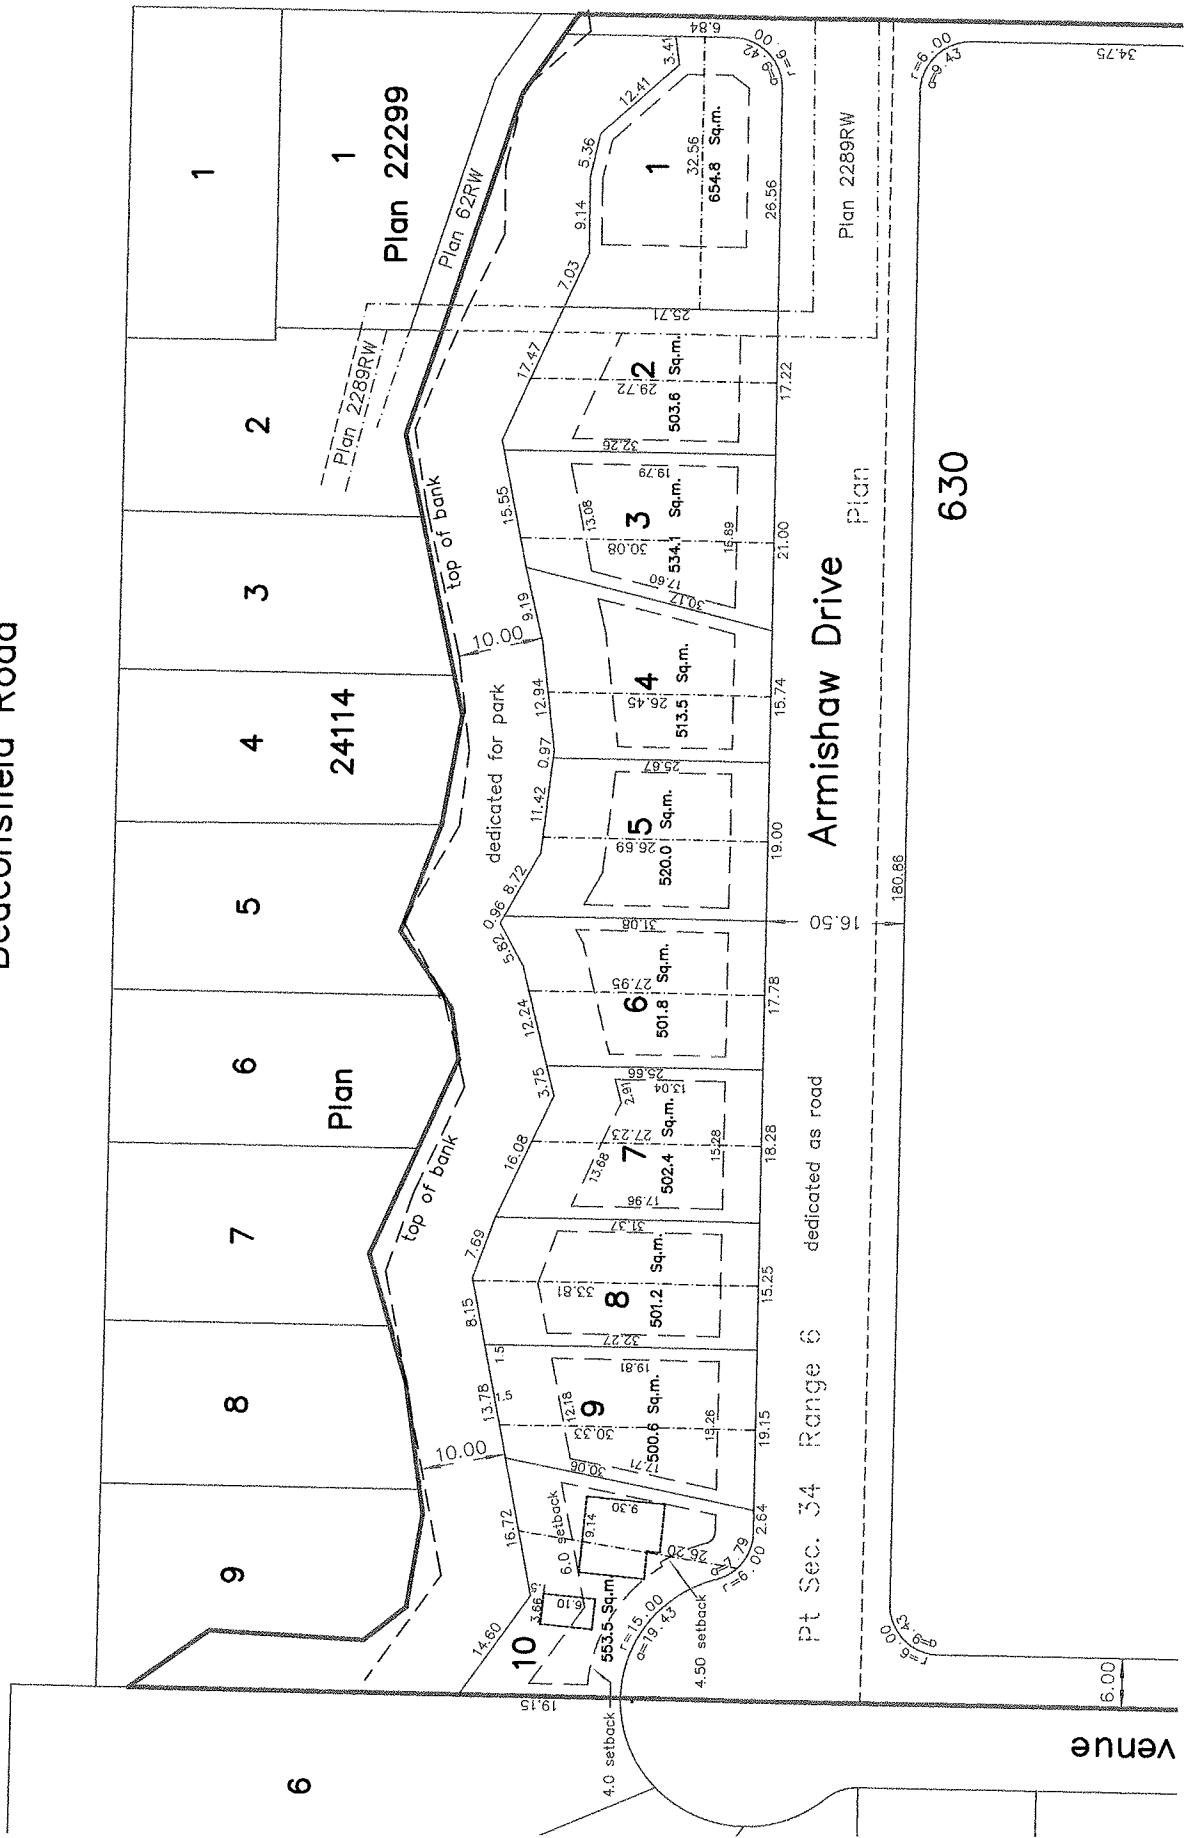

Howard Avenue

630

Armishaw Drive

Pt. Sec. 34 Range 6 dedicated as road

Venue