




EXISTING BUILDING 'A' [COMMERCIAL] 37,102 SF

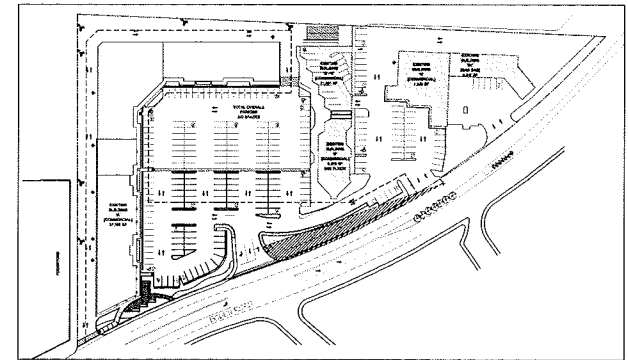

KEYPLAN N.T.S.

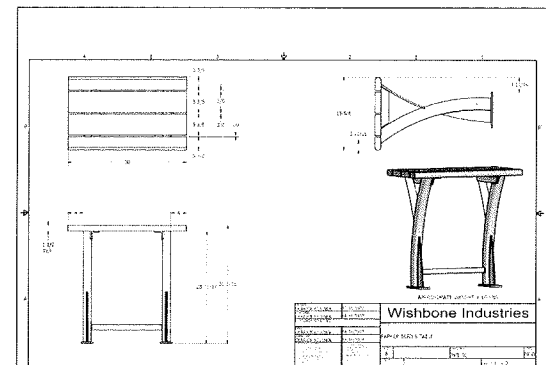

FURNITURE: TABLE N.T.S.

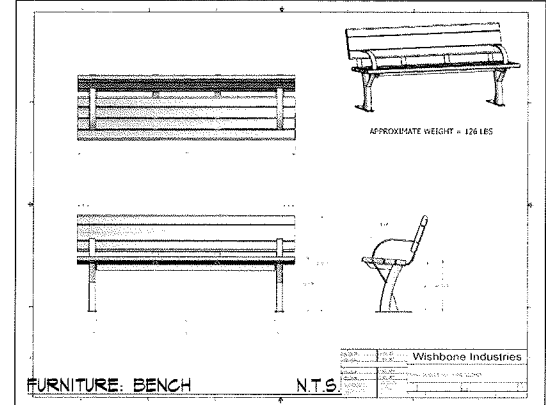

FURNITURE: BENCH N.T.S.

NEW GROUNDCOVERS AT CAR OVERHANGS, TYPICAL

CONCRETE UNIT PAVERS, HERRING BONE PATTERN FILL
STANDARD PAVER; DESERT SAND COLOUR
BORDER; STANDARD SOLDIER COURSE;
CHARCOAL COLOUR


3 - BENCHES
WISHBONE INDUSTRIES, TEL: 1-866-626-0476
PARKER BENCH AND TABLES; BLACK POWDER COAT
BLACK SLATS; TYPICAL. SEE PLAN FOR TABLE LOCATION
BIKE RACK; WISHBONE INDUSTRIES
BRONMONT BIKE RACK; UNIT # 5VBT-5
BLACK POWDERCOAT;
MOUNT BENCHES, TABLES AND BIKE RACK IN
10"X12"X 18" DEPTH CONCRETE FOOTINGS
CLEANED AND EDGED TO MATCH CONCRETE UNIT PAVERS

PLANT SCHEDULE				M2 JOB NUMBER: 11-076
KEY	QTY	BOTANICAL NAME	COMMON NAME	PLANTED SIZE / REMARKS
TREE	7	LIRIODENDRON TULIPIFERA 'FASTIGIATUM'	COLUMNAR TULIP TREE	6CM CAL; 1.2M STD; B4B
TREE	5	SEQUIADENDRON GIGANTEUM 'PENDULA'	KEEPIING REDWOOD	3.25M HT; B4B
SHRUB	A	ABELIA GRANDIFLORA	GLOSSY ABELIA	#2 POT; 30CM
SHRUB	C	CORNUS SERICEA	REDTING DOGWOOD	#2 POT; 50CM
SHRUB	M	MAHONIA AQUIFOLIUM	OREGON GRAPE HOLLY	#2 POT; 40CM
SHRUB	PJ	PIERIS JAPONICA 'VALLEY VALENTINE'	PIERIS	#3 POT; 50CM
SHRUB	R	ROSA 'BONICA MEIDLAND'	BONICA MEIDLAND ROSE, PINK	#2 POT; 40CM
SHRUB	RO	ROSA MEIDLAND 'HEIKROYAL'	SHRUB ROSE	#2 POT; 40CM
SHRUB	SA	SARCOCOCCA HOOKERANA 'RUSCIFOLIA'	FRAGRANT SARCOCOCCA	#2 POT; 30CM
GRASS	ST	STIPA TENUISSIMA	FEATHER GRASS	#1 POT
GC	AU	ARCTOSTAPHYLOS UVA-URSI 'VANCOUVER JADE'	KINKKINICK	#1 POT; 20CM
GC	E3	CALLUNA VULGARIS 'ROBERT CHAPMAN'	SCOTS HEATHER	#1 POT
GC	E2	CALLUNA VULGARIS 'SANDY'	SCOTS HEATHER, WHITE-YELLOW	#1 POT
GC	E	ERICA CARNEA 'SPRINGSHOOD WHITE'	HEATH	#1 POT
GC	L	LONGERA FILEATA	PRIVET HONEYSUCKLE	#2 POT; 25CM

NOTES: * PLANT SIZES IN THIS LIST ARE SPECIFIED ACCORDING TO THE BC LANDSCAPE STANDARD, LATEST EDITION. CONTAINER SIZES SPECIFIED AS PER CMTA STANDARDS. BOTH PLANT SIZE AND CONTAINER SIZE ARE THE MINIMUM ACCEPTABLE SIZES. * REFER TO SPECIFICATIONS FOR DEFINED CONTAINER MEASUREMENTS AND OTHER PLANT MATERIAL REQUIREMENTS. * SEARCH AND REVIEW MAKE PLANT MATERIAL AVAILABLE FOR OPTIONAL REVIEW BY LANDSCAPE ARCHITECT AT SOURCE OF SUPPLY. AREA OF SEARCH TO INCLUDE LOWER MAINLAND AND FRASER VALLEY. * SUBSTITUTIONS: OBTAIN WRITTEN APPROVAL FROM THE LANDSCAPE ARCHITECT PRIOR TO MAKING ANY SUBSTITUTIONS. TO THE SPECIFIED MATERIAL. UNAPPROVED SUBSTITUTIONS WILL BE REJECTED. ALLOW A MINIMUM OF FIVE DAYS PRIOR TO DELIVERY FOR REQUEST TO SUBSTITUTE. SUBSTITUTIONS ARE SUBJECT TO BC LANDSCAPE STANDARD - DEFINITION OF CONDITIONS OF AVAILABILITY.

ALL PLANT MATERIAL MUST BE PROVIDED FROM CERTIFIED DISEASE FREE NURSERY. PROVIDE CERTIFICATION UPON REQUEST.

ARCHITECT	PROJECT	SEAL	DRAWING TITLE	DATE	DRAWING NUMBER	
	COMMERCIAL RENOVATION 1925 BOWEN ROAD NANAIMO, B.C.		LANDSCAPE PLAN - SOUTH	12MAY22	L1	
Copyright reserved. This drawing and design is the property of M2 Landscape Architecture and may not be reproduced or used for other projects without their permission.			<table border="1"> <thead> <tr> <th>NO</th> <th>DATE</th> <th>REVISION DESCRIPTION</th> <th>DR</th> <th>DWG PROJECT NUMBER</th> <th>11-076</th> </tr> </thead> <tbody> <tr> <td>7</td> <td>12MAY21</td> <td>REV PER CLIENT COMMENTS</td> <td>MTLH</td> <td></td> <td></td> </tr> <tr> <td>6</td> <td>12MAY21</td> <td>NEW SITE PLAN REV. LANDSCAPE</td> <td>MTLH</td> <td></td> <td></td> </tr> <tr> <td>5</td> <td>12MAY21</td> <td>NEW SITE PLAN REV. LANDSCAPE</td> <td>MTLH</td> <td></td> <td></td> </tr> <tr> <td>4</td> <td>24MAY21</td> <td>NEW SITE PLAN</td> <td>ED</td> <td></td> <td></td> </tr> <tr> <td>3</td> <td>12MAY21</td> <td>NEW SITE PLAN</td> <td>ED</td> <td></td> <td></td> </tr> <tr> <td>2</td> <td>12MAY21</td> <td>NEW SITE PLAN</td> <td>ED</td> <td></td> <td></td> </tr> <tr> <td>1</td> <td>12MAY21</td> <td>NEW SITE PLAN/ISSUE FOR DP</td> <td>ED</td> <td></td> <td></td> </tr> </tbody> </table>			NO	DATE	REVISION DESCRIPTION	DR	DWG PROJECT NUMBER	11-076	7	12MAY21	REV PER CLIENT COMMENTS	MTLH			6	12MAY21	NEW SITE PLAN REV. LANDSCAPE	MTLH			5	12MAY21	NEW SITE PLAN REV. LANDSCAPE	MTLH			4	24MAY21	NEW SITE PLAN	ED			3	12MAY21	NEW SITE PLAN	ED			2	12MAY21	NEW SITE PLAN	ED			1	12MAY21	NEW SITE PLAN/ISSUE FOR DP	ED		
NO	DATE	REVISION DESCRIPTION	DR	DWG PROJECT NUMBER	11-076	
7	12MAY21	REV PER CLIENT COMMENTS	MTLH	
6	12MAY21	NEW SITE PLAN REV. LANDSCAPE	MTLH	
5	12MAY21	NEW SITE PLAN REV. LANDSCAPE	MTLH	
4	24MAY21	NEW SITE PLAN	ED	
3	12MAY21	NEW SITE PLAN	ED	
2	12MAY21	NEW SITE PLAN	ED	
1	12MAY21	NEW SITE PLAN/ISSUE FOR DP	ED	

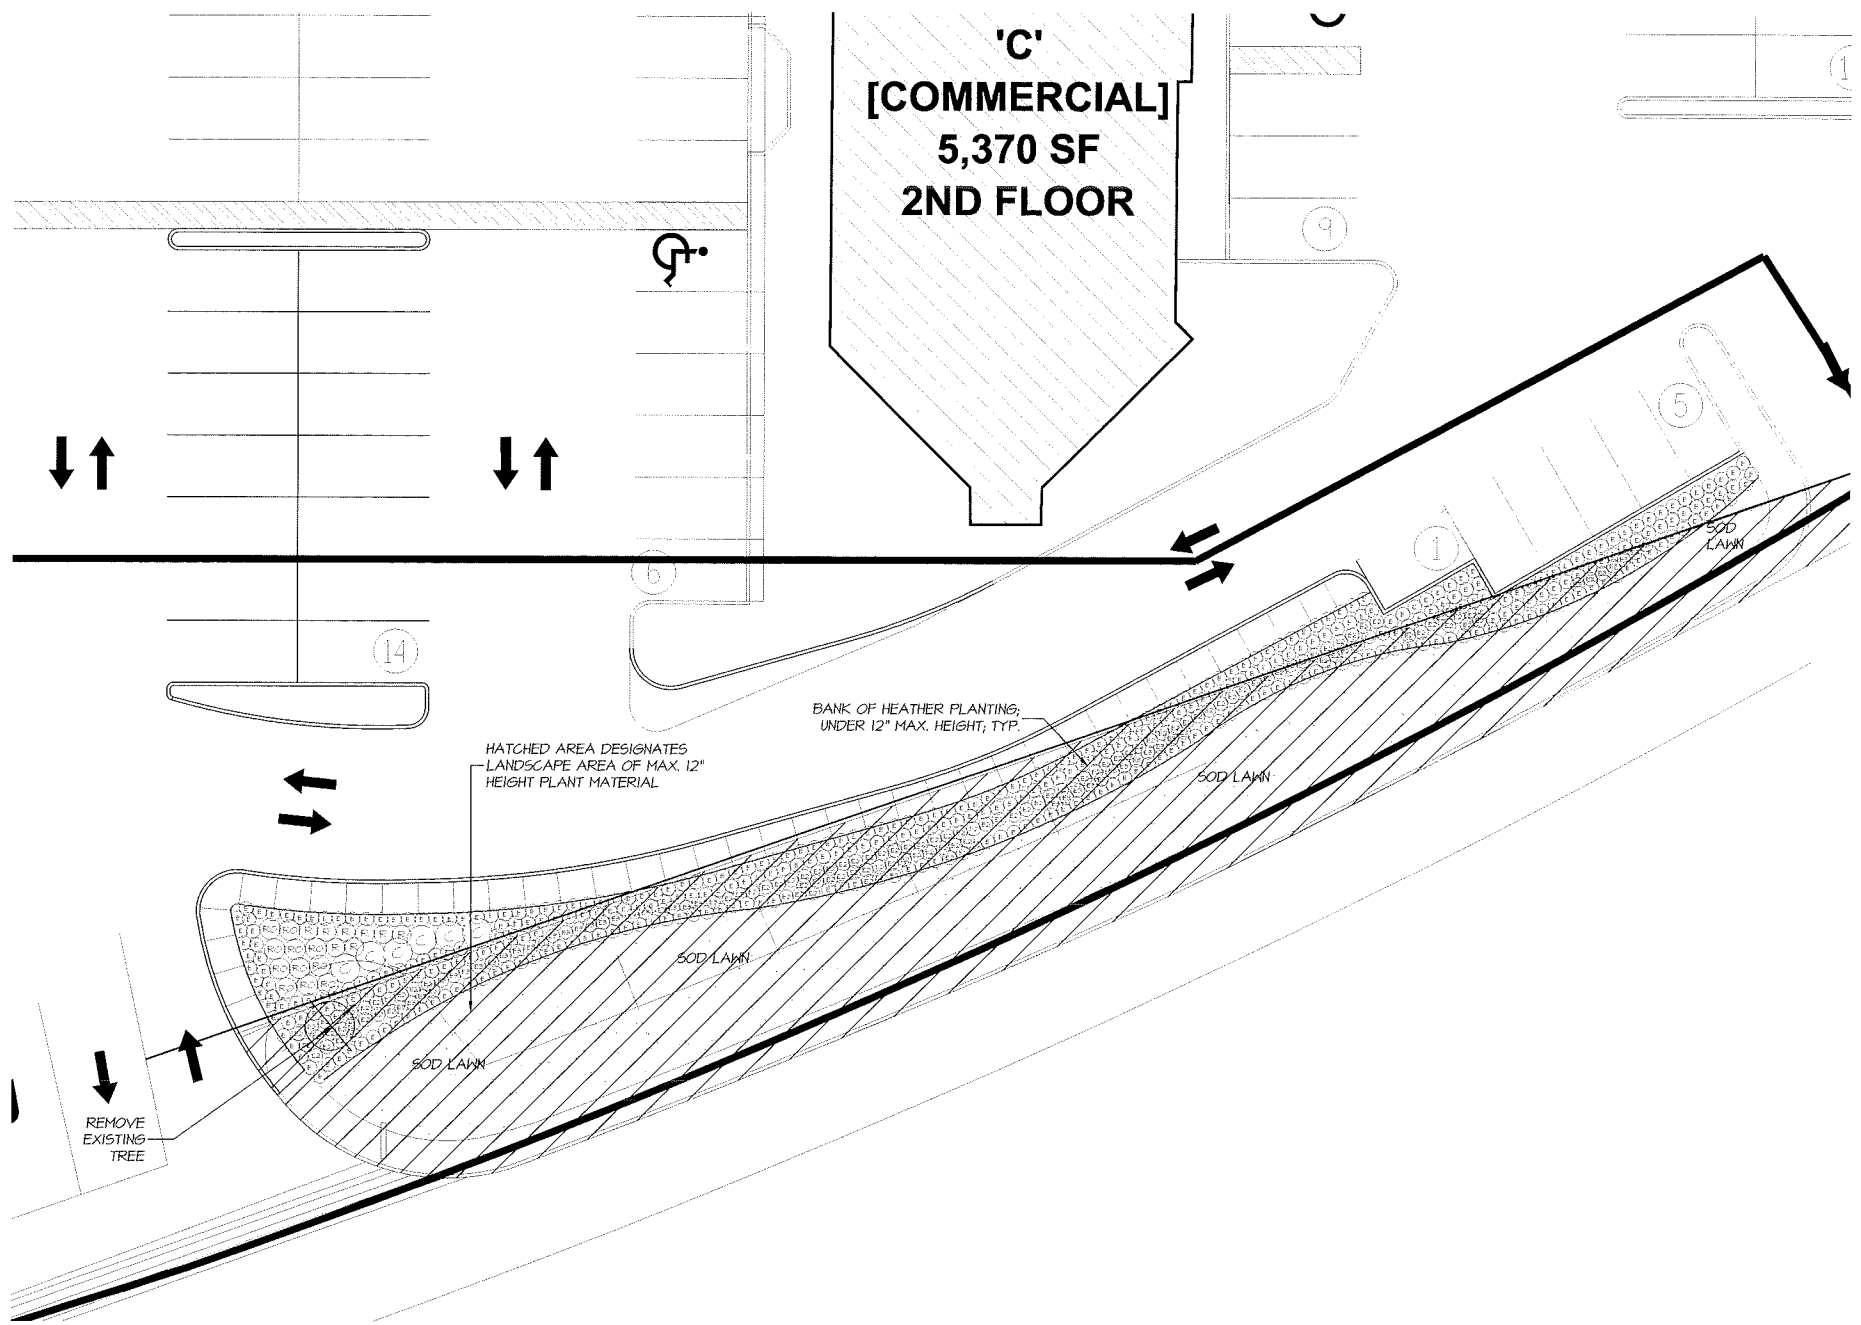

ARCHITECT	PROJECT	SEAL	DRAWING TITLE	DATE	DRAWING NUMBER
	COMMERCIAL RENOVATION 1925 BOWEN ROAD NANAIMO, B.C.		LANDSCAPE PLAN - NORTH	12MAY22	L2
<p>1 12JUN21 REV. PER CLIENT COMMENTS MFLM</p> <p>6 02MAY21 NEW SITE PLAN, REV. LANDSCAPE MFLM</p> <p>5 02MAY22 NEW SITE PLAN, REV. LANDSCAPE MFLM</p> <p>4 04B025 NEW SITE PLAN DD</p> <p>3 04MAY21 NEW SITE PLAN DD</p> <p>2 04MAY21 NEW SITE PLAN DD</p> <p>1 04MAY21 NEW SITE PLAN/ISSUE FOR CP DD</p>				SCALE 1"=10'-0"	OF 2
<p>DATE 12MAY22</p> <p>SCALE 1"=10'-0"</p> <p>DRAWN: MFLM</p> <p>DESIGN: MFLM</p> <p>CHKD:</p>				<p>DMG PROJECT NUMBER 11-076</p>	
<p>©Copyright reserved. This drawing and design is the property of M2 Landscape Architecture and may not be reproduced or used for other projects without their permission.</p>					

1076-002IP

