





lot 3 lot 2 lot 1
north elevation - northfield road
 scale: 3/16" = 1'-0"

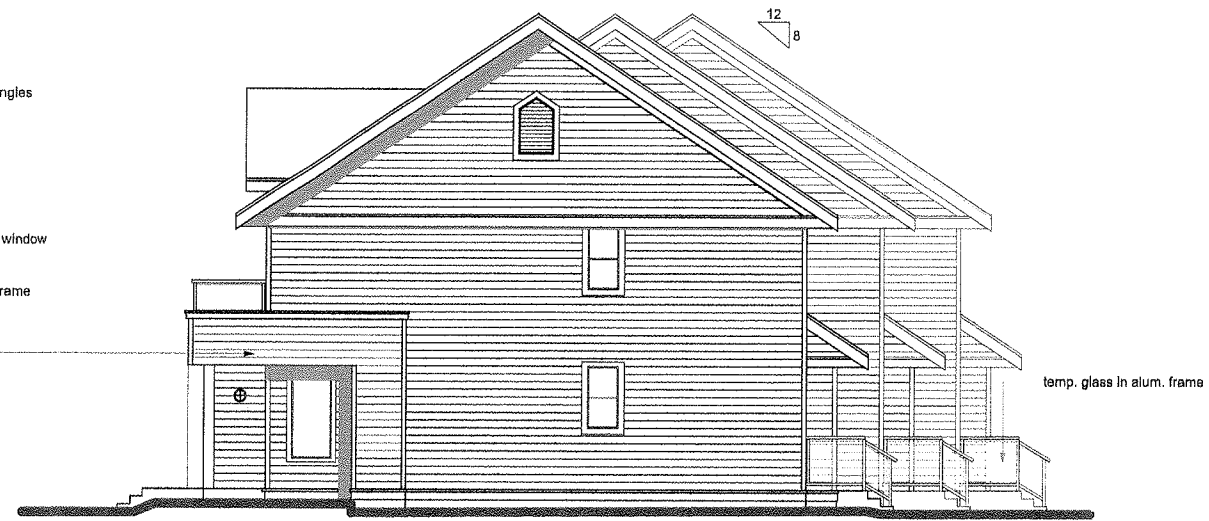

west elevation
 scale: 3/16" = 1'-0"

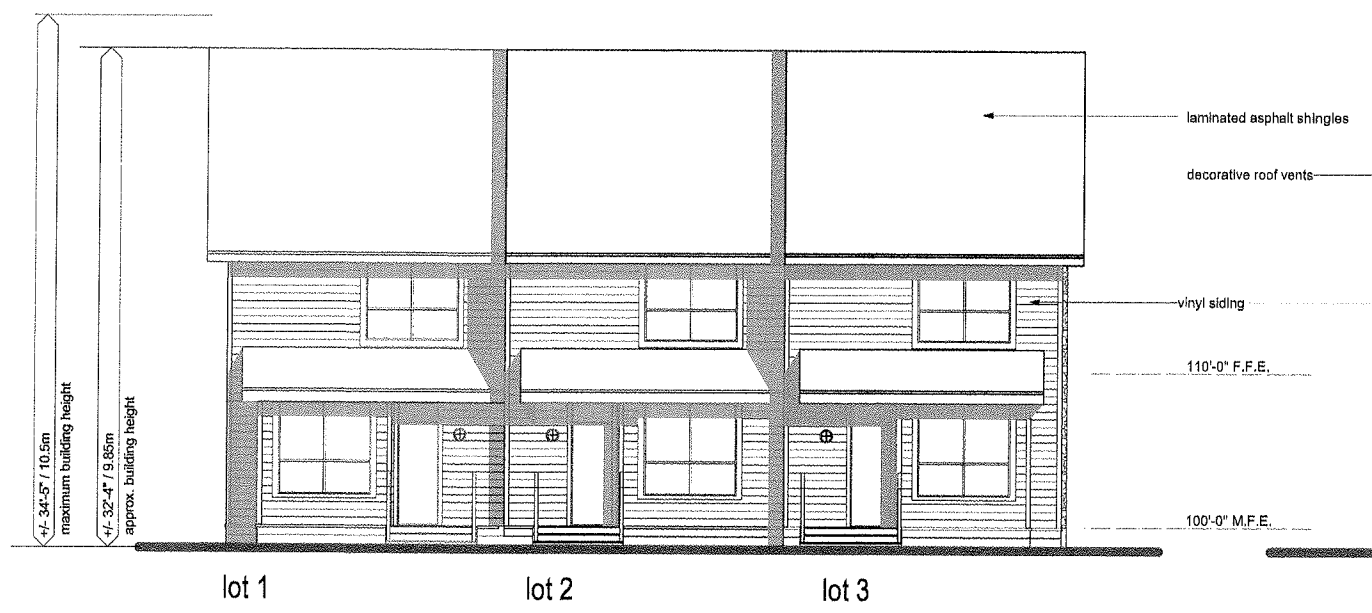

lot 1 lot 2 lot 3
south elevation - lane
 scale: 3/16" = 1'-0"



east elevation
 scale: 3/16" = 1'-0"

proposed row housing
 2021 Northfield Road
 Nanaimo, B.C.


client: Kenco Enterprises

DRAWING TITLE:
exterior elevations
 SCALE:
 as noted
 DRAWN BY:
 C.M.
 NUMBER:
 d1251.06.12
 ISSUED:
 Issued for Dev. Permit 15 Jan 2013


COLOUR SCHEDULE		
VINYL SIDING	3" PROFILE	WICKER
FIBER CEMENT SIDING	6" EXPOSURE SELECT CEDARMILL	IRON GRAY
ASPHALT SHINGLES	STORM GREY	
TRIMS / FASCIAS / BASE TRIMS	GENERAL APINT	DUCK DOWN CL 2831W
ENTRY DOORS / GABLE TRIM / DECORATIVE ROOF VENTS / GARAGE DOORS	GENERAL PAINT	RED ROCK COULEE CH077
WINDOW FRAMES	BLACK	
ALUMINUM RAILINGS	BLACK	
LIGHT FIXTURE FRAMES	BLACK	

CONTRACTOR TO VERIFY ALL LINES, LEVELS, SURVEYS DIMENSIONS, LOCATION OF BUILDING ON SITE AND LOCATION OF ALL SERVICES PRIOR TO CONSTRUCTION. ALL WORK TO BE DONE IN ACCORDANCE WITH THE B.C. BUILDING CODE, CURRENT EDITION AND ALL LOCAL BUILDING BY-LAW. COPYRIGHT RESERVED. THESE PLANS ARE THE PROPERTY OF DELINEA DESIGN CONSULTANTS LIMITED. TO BE USED SOLELY FOR THE PROJECT SHOWN. UNAUTHORIZED REPRODUCTION OR USE IN ANY MANNER IS NOT PERMISSIBLE.


PAGE NO.

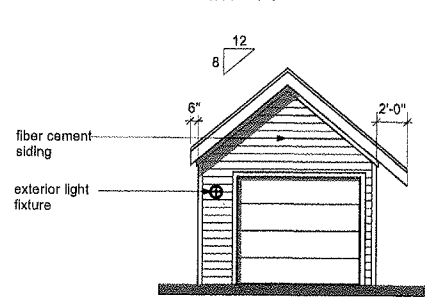


south elevation - lane
 lot 1 garage shown
 scale: 3/16" = 1'-0"

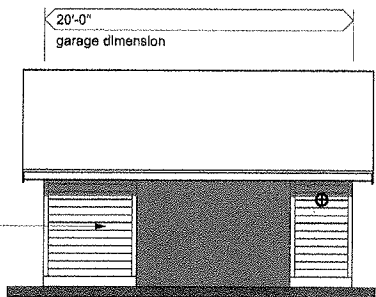

east elevation

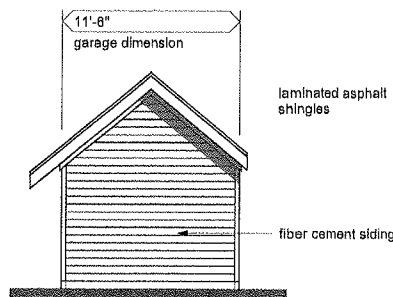

north elevation

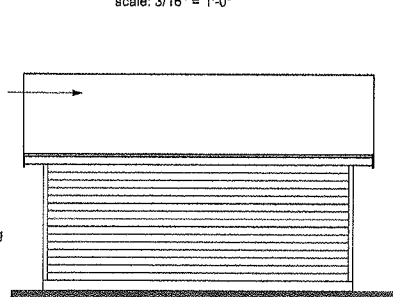

west elevation