




1 EAST ELEVATION
A2.0 SCALE: 1/8"=1'-0"

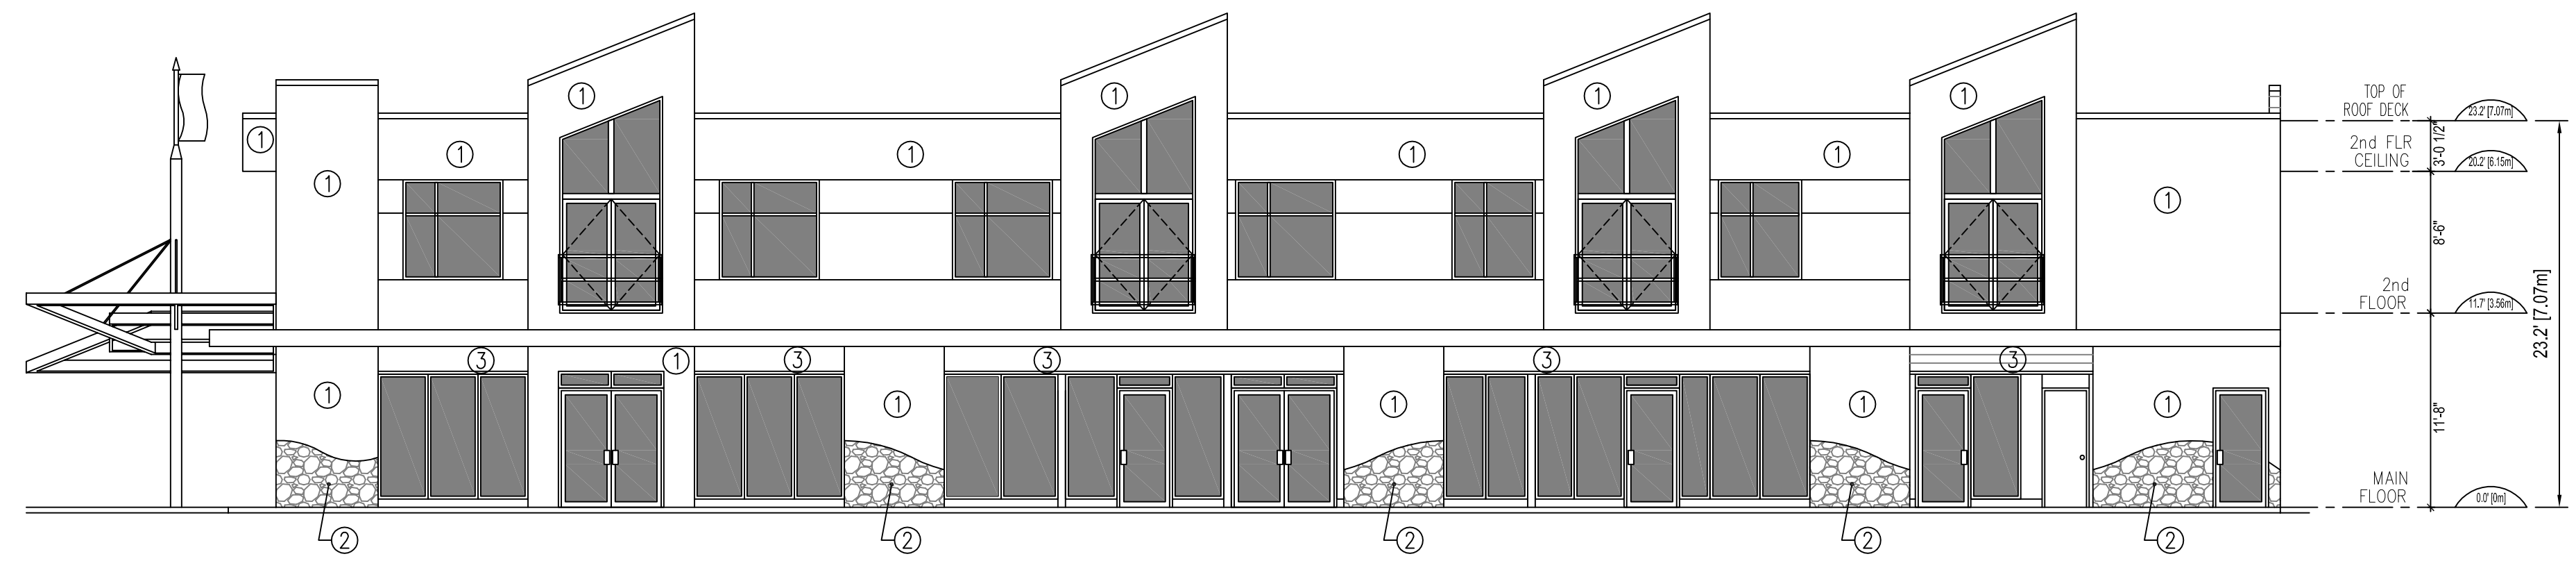

2 NORTH ELEVATION
A2.0 SCALE: 1/8"=1'-0"

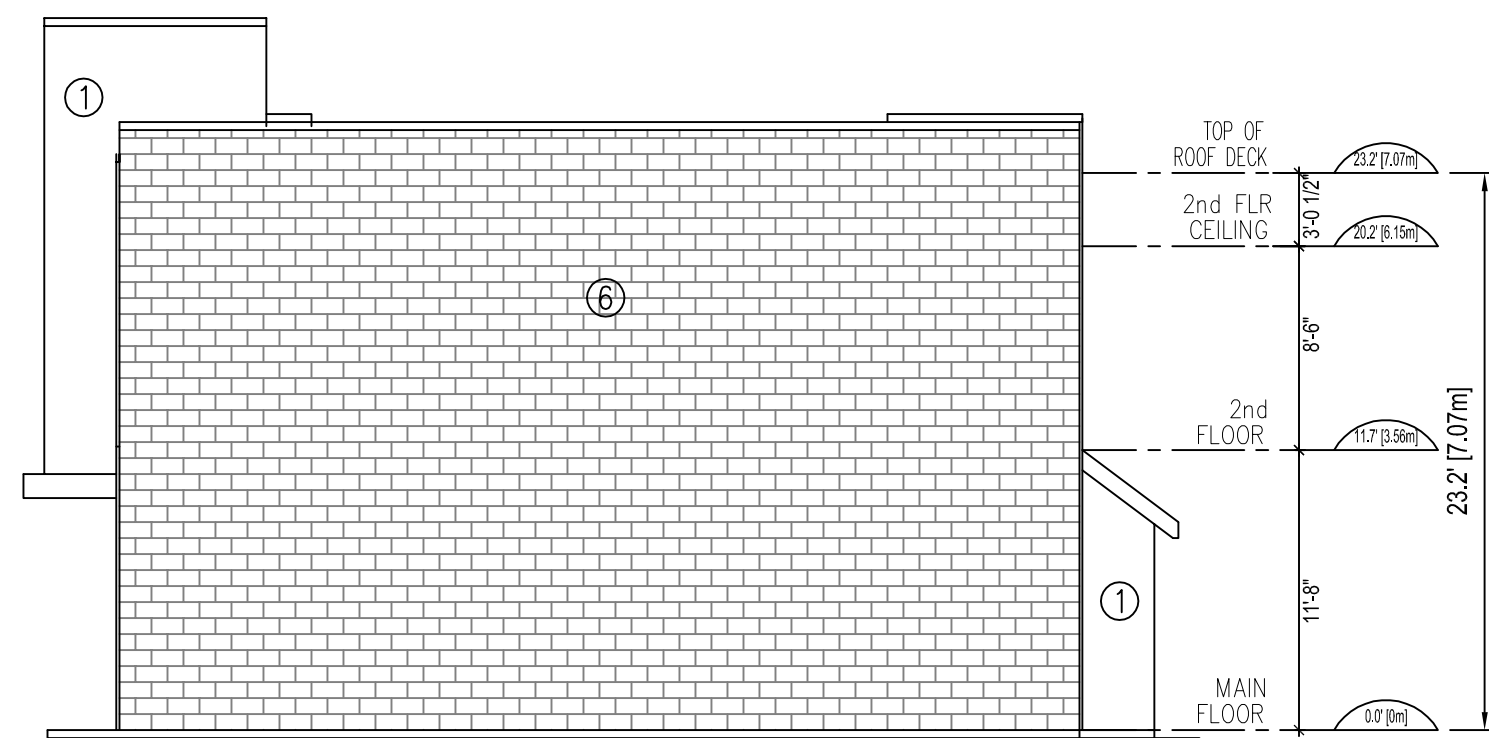


3 WEST ELEVATION
A2.0 SCALE: 1/8"=1'-0"

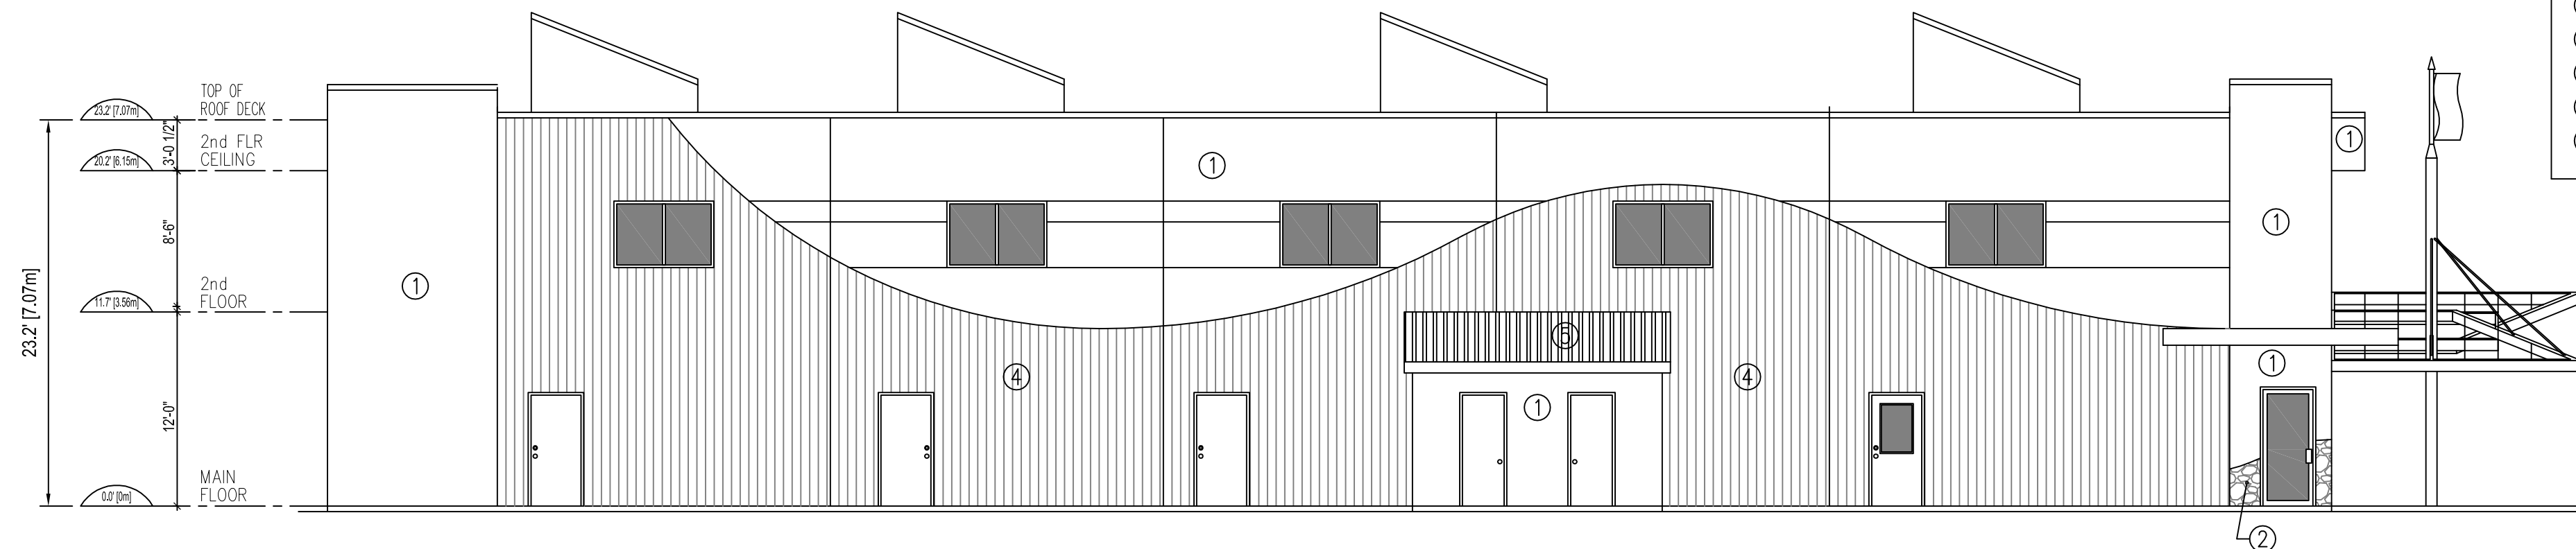

4 SOUTH ELEVATION
A2.0 SCALE: 1/8"=1'-0"

- LEGEND
- 1 STUCCO
 - 2 STONE FASCIA
 - 3 CEDAR T&G SIDING
 - 4 VERTICAL METAL SIDING
 - 5 METAL ROOFING
 - 6 PAINTED CONC. BLOCK

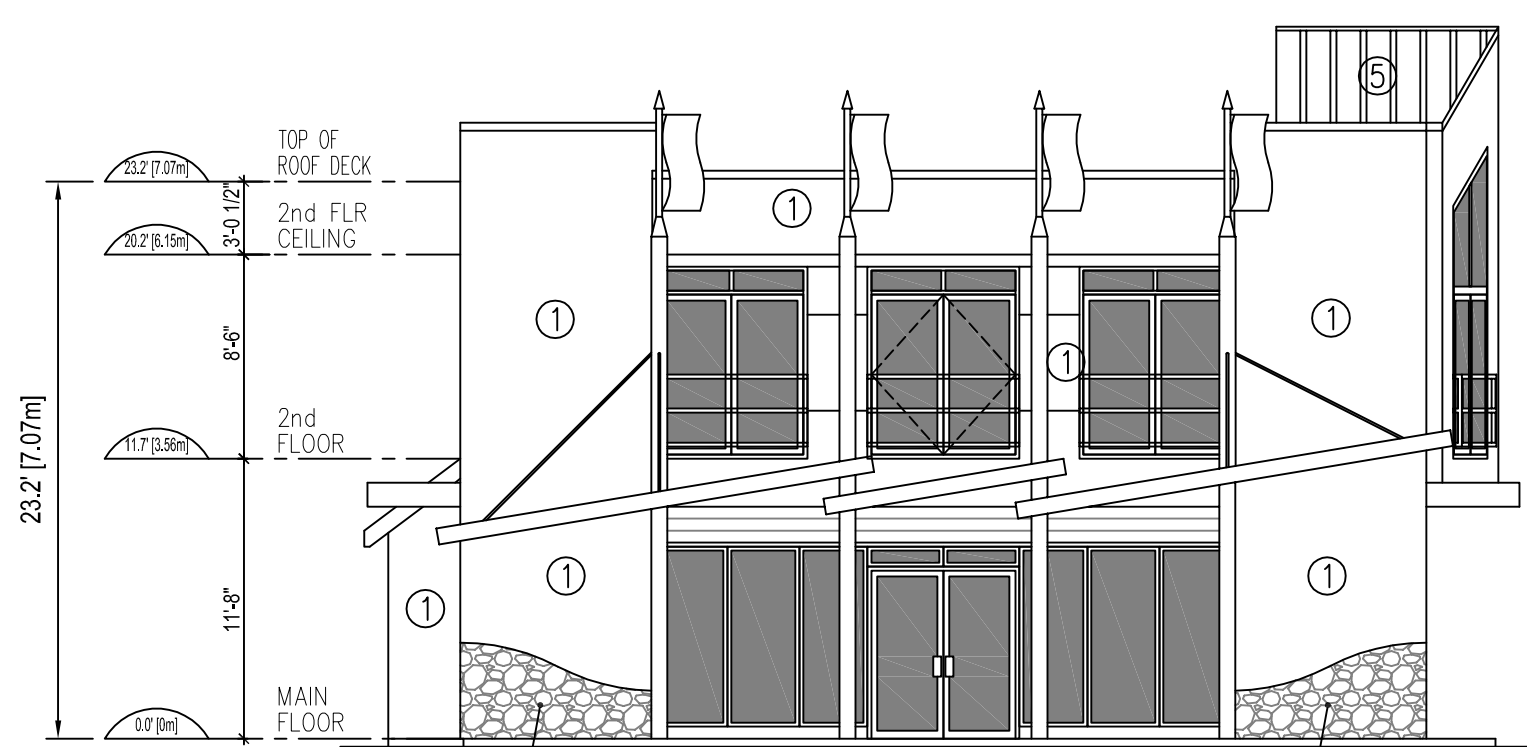

1 EAST ELEVATION W/ FRONT CANOPIES
A2.0 SCALE: 1/8"=1'-0"

RECEIVED
By Planning & Design Section at 10:08 am, May 31, 2016

NOTES	NO.	REVISION	DATE	NO.	ISSUED FOR	DATE	ARCHITECT	PROJECT	SHEET TITLE	SCALE	DATE
CONTRACTOR SHALL CHECK ALL DIMENSIONS ON THE WORK AND REPORT ANY DISCREPANCY TO THE ARCHITECT BEFORE PROCEEDING. ALL DRAWINGS AND SPECIFICATIONS ARE THE PROPERTY OF THE ARCHITECT AND MUST BE RETURNED AT THE COMPLETION OF THE WORK. THIS DRAWING IS NOT TO BE USED FOR CONSTRUCTION UNTIL SIGNED BY THE ARCHITECT. DO NOT SCALE FROM THESE DRAWINGS.	1.	GENERAL REVISIONS	DEC 1, 2014				ian a. niamath a.i.b.c. r.a.i.c. 5 - 1400 WINGROVE STREET, NANAIMO, B.C. V9S 3L7 TEL: 250 729 7311 FAX: 250 729 7311 EMAIL: iniamath@shaw.ca	COMMERCIAL/RESIDENTIAL BUILDING RENOVATION 1400 WINGROVE STREET NANAIMO, BC	BUILDING ELEVATIONS	AS SHOWN	MAR 15, 2016
										DRAWN	CHECKED
										EK	
										DRAWING NO.	A4.0