



**NORTH ELEVATION**

SCALE: 1/8"=1'-0"



**WEST ELEVATION**

SCALE: 1/8"=1'-0"


LEGEND	
①	STUCCO
②	HORIZONTAL T&G CEDAR SIDING
③	HORIZONTAL CEMENT FIBRE BOARD SIDING
④	METAL ROOFING
⑤	T&G CEDAR SOFFIT

NOTES CONTRACTOR SHALL CHECK ALL DIMENSIONS ON THE WORK AND REPORT ANY DISCREPANCY TO THE ARCHITECT BEFORE PROCEEDING. ALL DRAWINGS AND SPECIFICATIONS ARE THE PROPERTY OF THE ARCHITECT AND MUST BE RETURNED AT THE COMPLETION OF THE WORK. THIS DRAWING IS NOT TO BE USED FOR CONSTRUCTION UNTIL SIGNED BY THE ARCHITECT. DO NOT SCALE FROM THESE DRAWINGS.	NO. REVISION 1.	DATE	NO. ISSUED FOR	DATE	ARCHITECT <b>ian a. niamath</b> dip. arch. poly. m.a.i.b.c. 5 - 1400 WINGROVE STREET, NANAIMO, B.C. V9S 3L7 TEL. 250 729 7311, FAX 250 729 7321	PROJECT <b>MILTON STATION MULTI-RES. DEVELOPMENT - PHASE 2</b> <b>555,537,533 MILTON STREET</b> <b>NANAIMO, BC</b>	SHEET TITLE <b>BUILDING ELEVATIONS</b>	SCALE 1/8"=1'-0" DRAWN EK DRAWING NO.	DATE JUL 29, 2015 CHECKED
	NO. ISSUED FOR	DATE	NO. ISSUED FOR	DATE	RECEIVED <b>DP1094</b> 2018-SEP-18 Current Planning	<b>A4.0</b>			

**SOUTH ELEVATION**  
SCALE: 1/8"=1'-0"



**EAST ELEVATION**  
SCALE: 1/8"=1'-0"

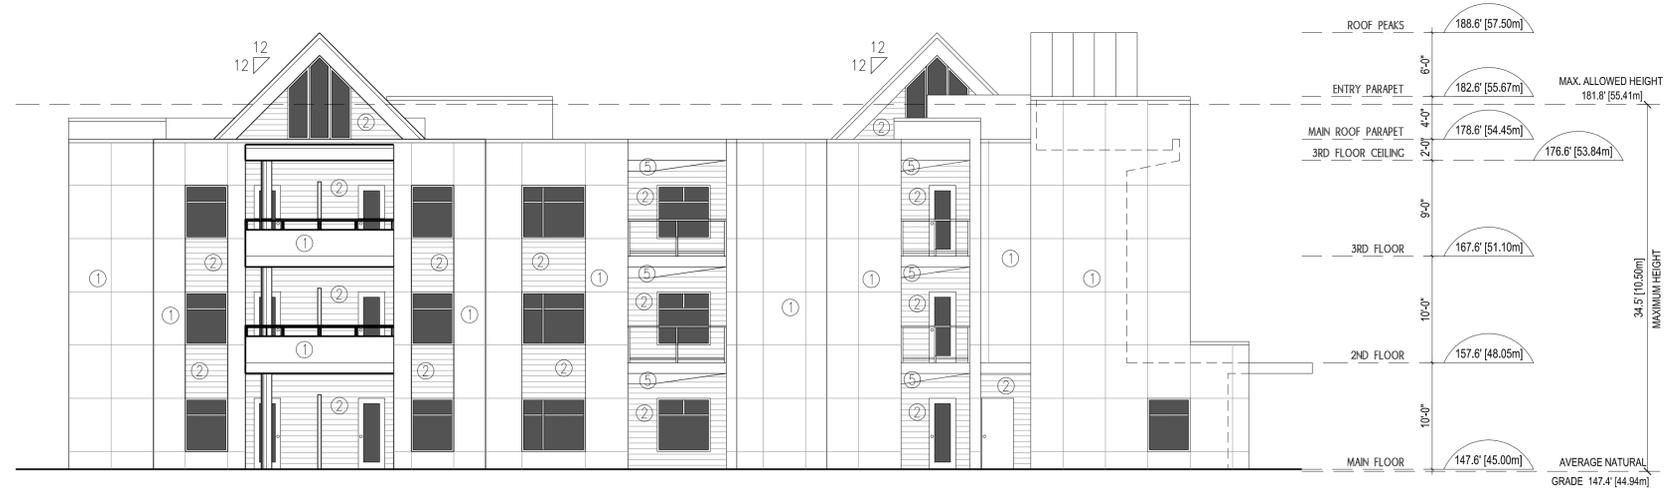

LEGEND	
①	STUCCO
②	HORIZONTAL T&G CEDAR SIDING
③	HORIZONTAL CEMENT FIBRE BOARD SIDING
④	METAL ROOFING
⑤	T&G CEDAR SOFFIT

<b>NOTES</b> CONTRACTOR SHALL CHECK ALL DIMENSIONS ON THE WORK AND REPORT ANY DISCREPANCY TO THE ARCHITECT BEFORE PROCEEDING. ALL DRAWINGS AND SPECIFICATIONS ARE THE PROPERTY OF THE ARCHITECT AND MUST BE RETURNED AT THE COMPLETION OF THE WORK. THIS DRAWING IS NOT TO BE USED FOR CONSTRUCTION UNTIL SIGNED BY THE ARCHITECT. DO NOT SCALE FROM THESE DRAWINGS.	NO. 1 REVISION DATE	NO. 1 ISSUED FOR DATE	NO. 1 ISSUED FOR DATE	ARCHITECT <b>ian a. niamath</b> dip. arch. poly. m.a.i.b.c. 5 - 1400 WINGROVE STREET, NANAIMO, B.C. V9S 3L7 TEL. 250 729 7311. FAX 250 729 7321	PROJECT <b>MILTON STATION MULTI-RES. DEVELOPMENT - PHASE 2</b> <b>555,537,533 MILTON STREET</b> <b>NANAIMO, BC</b>	SHEET TITLE <b>BUILDING ELEVATIONS</b>	SCALE 1/8"=1'-0" DATE JUL 29, 2015
	DRAWN EK	CHECKED EK	DRAWING NO. <b>A4.1</b>	RECEIVED <b>DP1094</b> <b>2018-SEP-18</b> <small>CURTNEY PLANNING</small>			



NORTH ELEVATION



WEST ELEVATION



EAST ELEVATION



SOUTH ELEVATION

NOTES  
 CONTRACTOR SHALL CHECK ALL DIMENSIONS ON THE WORK AND REPORT ANY DISCREPANCY TO THE ARCHITECT BEFORE PROCEEDING. ALL DRAWINGS AND SPECIFICATIONS ARE THE PROPERTY OF THE ARCHITECT AND MUST BE RETURNED AT THE COMPLETION OF THE WORK.  
 THIS DRAWING IS NOT TO BE USED FOR CONSTRUCTION UNTIL SIGNED BY THE ARCHITECT.  
 DO NOT SCALE FROM THESE DRAWINGS.

NO.	REVISION	DATE	NO.	ISSUED FOR	DATE

NO.	ISSUED FOR	DATE

ARCHITECT  
 ian a. niamath  
 dip. arch. poly. m.a.i.b.c.  
 5 - 1400 WINGROVE STREET, NANAIMO, B.C. V9S 3L7  
 TEL. 250 729 7311. FAX 250 729 7311

PROJECT  
 MILTON STATION MULTI-RES. DEVELOPMENT - PHASE 2  
 555,537,533 MILTON STREET  
 NANAIMO, BC

SHEET TITLE  
 COLOUR BUILDING ELEVATIONS  
 RECEIVED  
 DP1094  
 2018-SEP-18  
 Current Planning

SCALE	DATE
NTS	JUL 29, 2015
DRAWN	CHECKED
EK	
DRAWING NO.	A4.2