


NORTH ARROW:

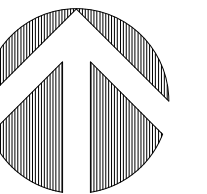

NORTH

OWNER/CLIENT:

ISLAND WEST COAST DEVELOPMENTS LTD.
2214 MCCULLOUGH ROAD
NANAIMO, B.C.
V9S 4M8

GENERAL NOTES:

3	DEVELOPMENT PERMIT SUBMISSION TO CITY	20/04/17
2	ISSUED FOR COORDINATION	20/03/25
1	ISSUED FOR INTERNAL REVIEW	19/11/27
NO.	ISSUE	Y/N/D

SEAL:



CONSULTANT:



VAN 301 - 1444 Alberni Street Vancouver, V6G 2Z4
VIC 104 - 3212 Jacklin Road Victoria, V8B 0J5
604.685.3529 | office@wa-arch.ca | wa-arch.ca

PROJECT NAME:

**NICOL STREET
PROPOSED RESIDENTIAL
BUILDING**

PROJECT ADDRESS:

427, 449 & 738 NICOL STREET, NANAIMO, B.C.


DRAWING TITLE:

**SITE PLAN & PARKING
LEVEL PLAN**


PROJECT NO: 18085 DRAWN BY: OC

SCALE: AS NOTED REVIEW BY: AS

DWG NO: **A2.0**

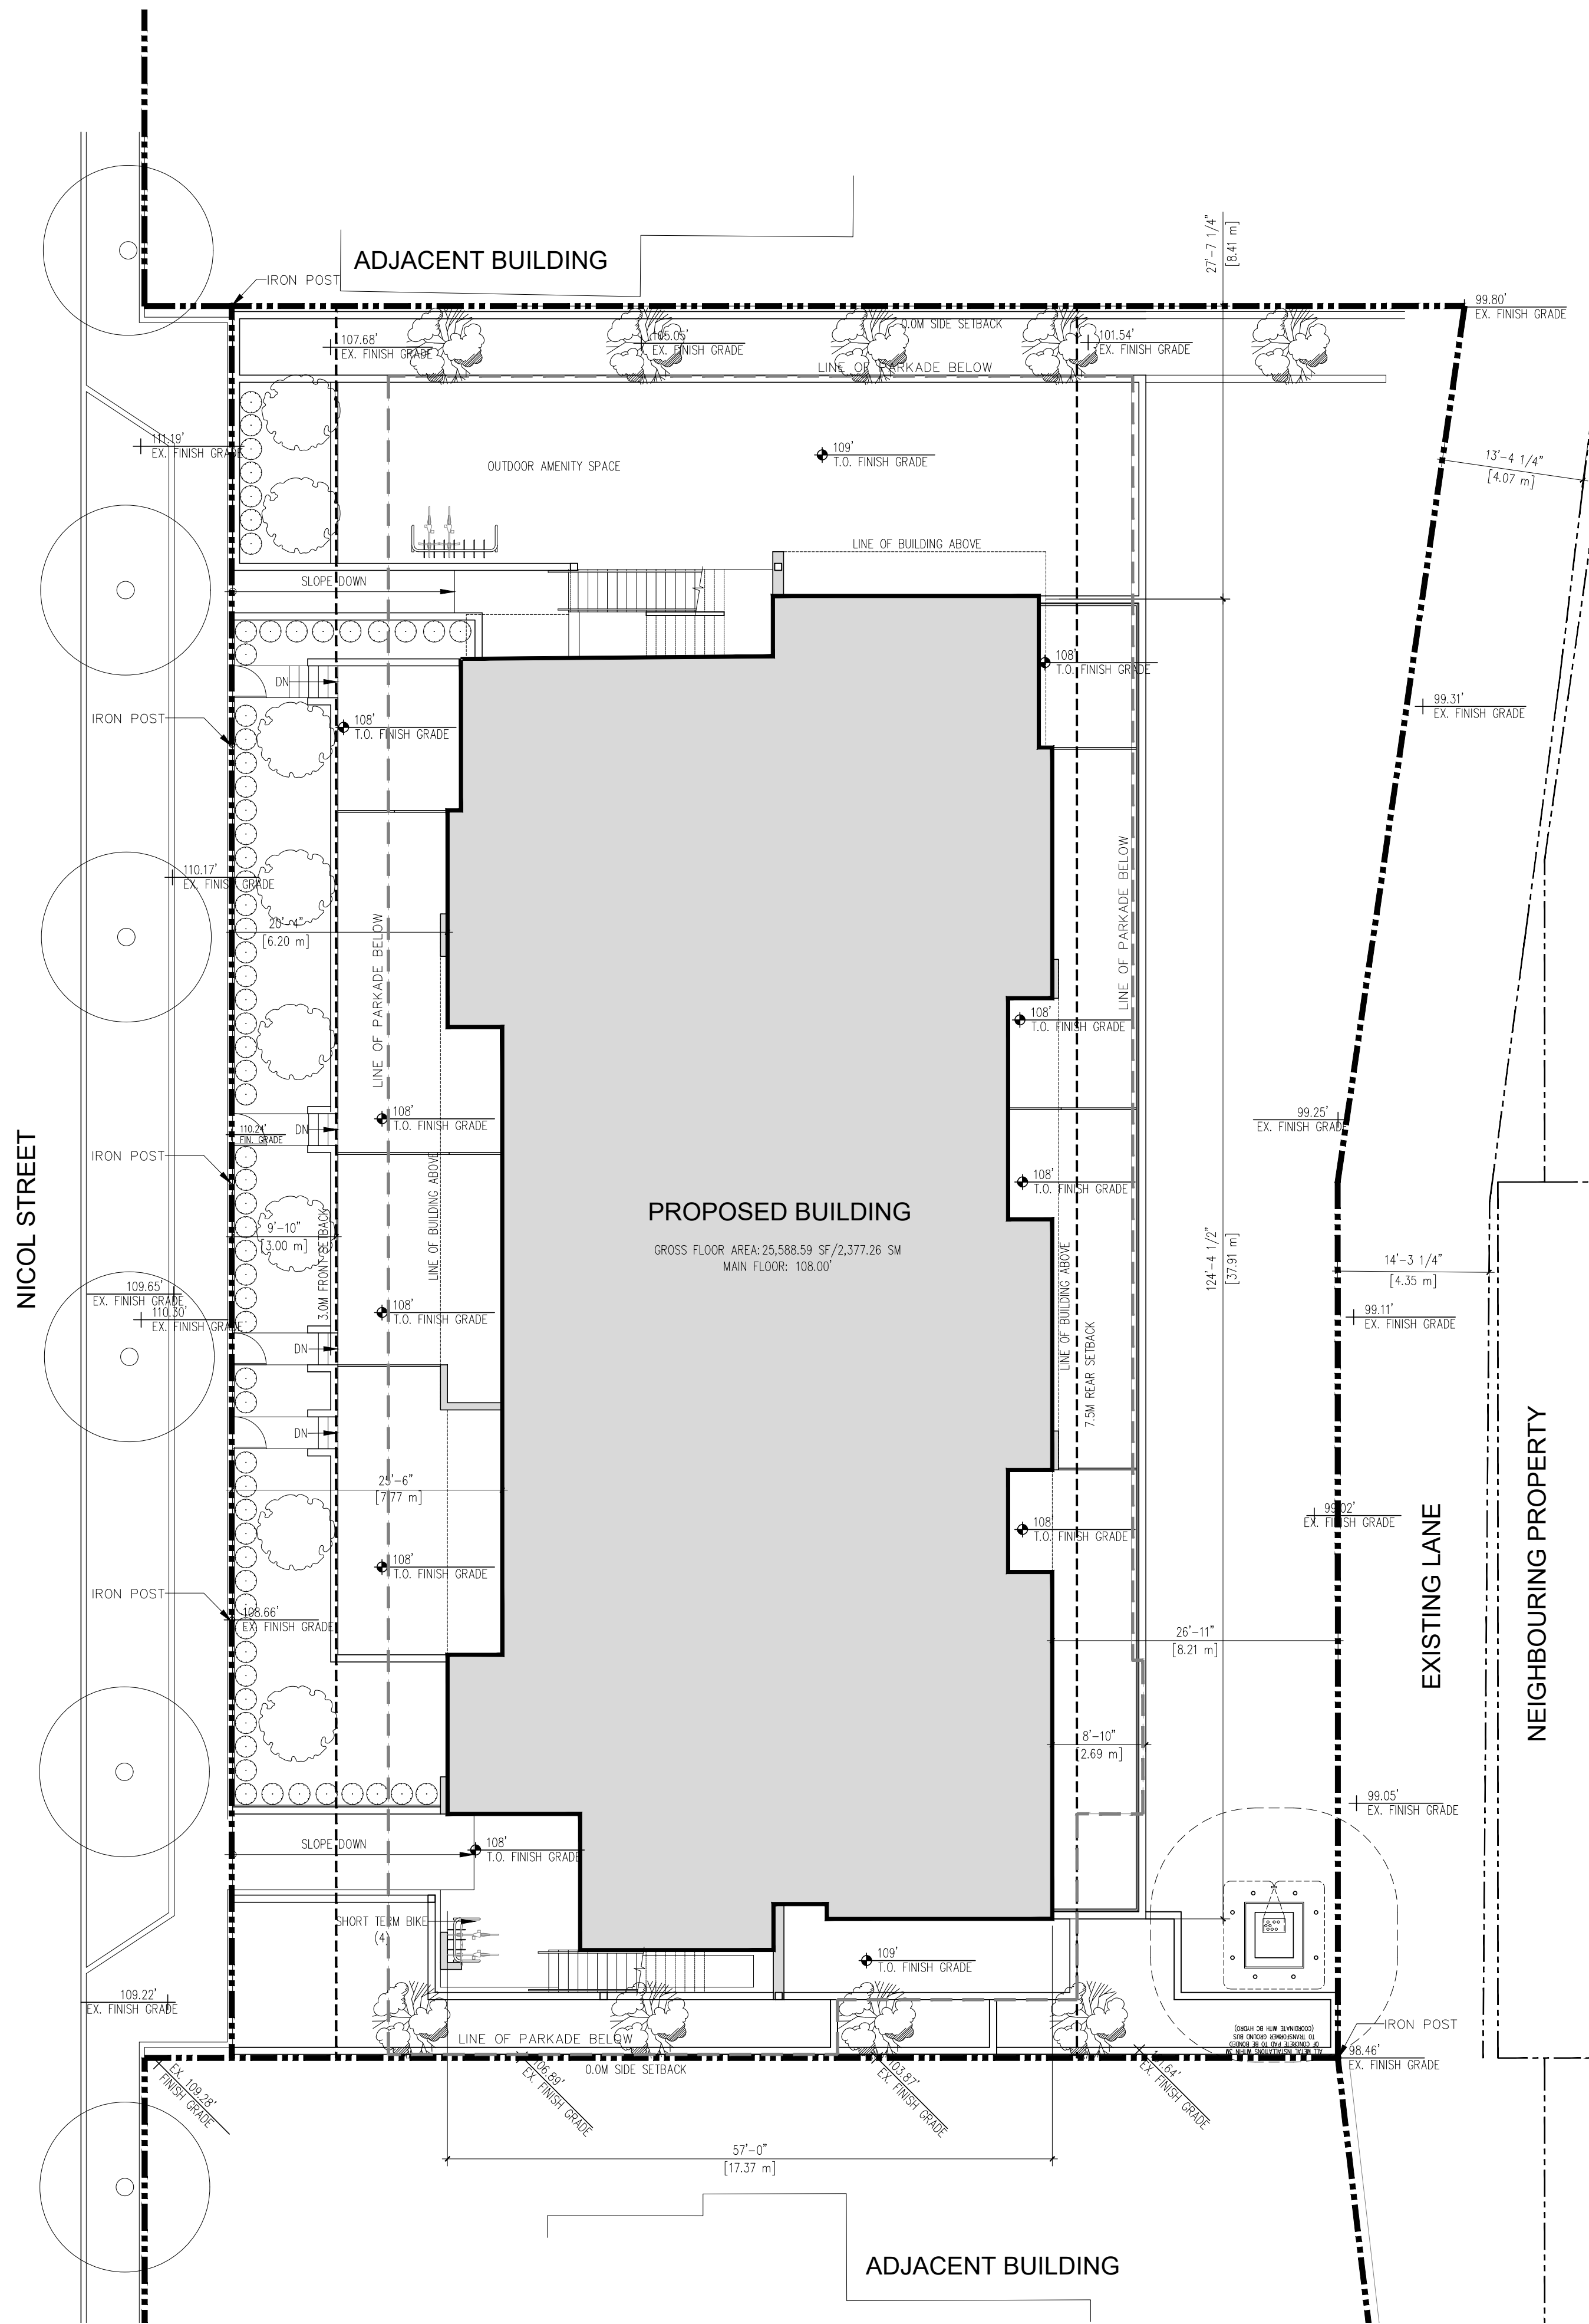

1 SITE PLAN
3/32"=1'-0"

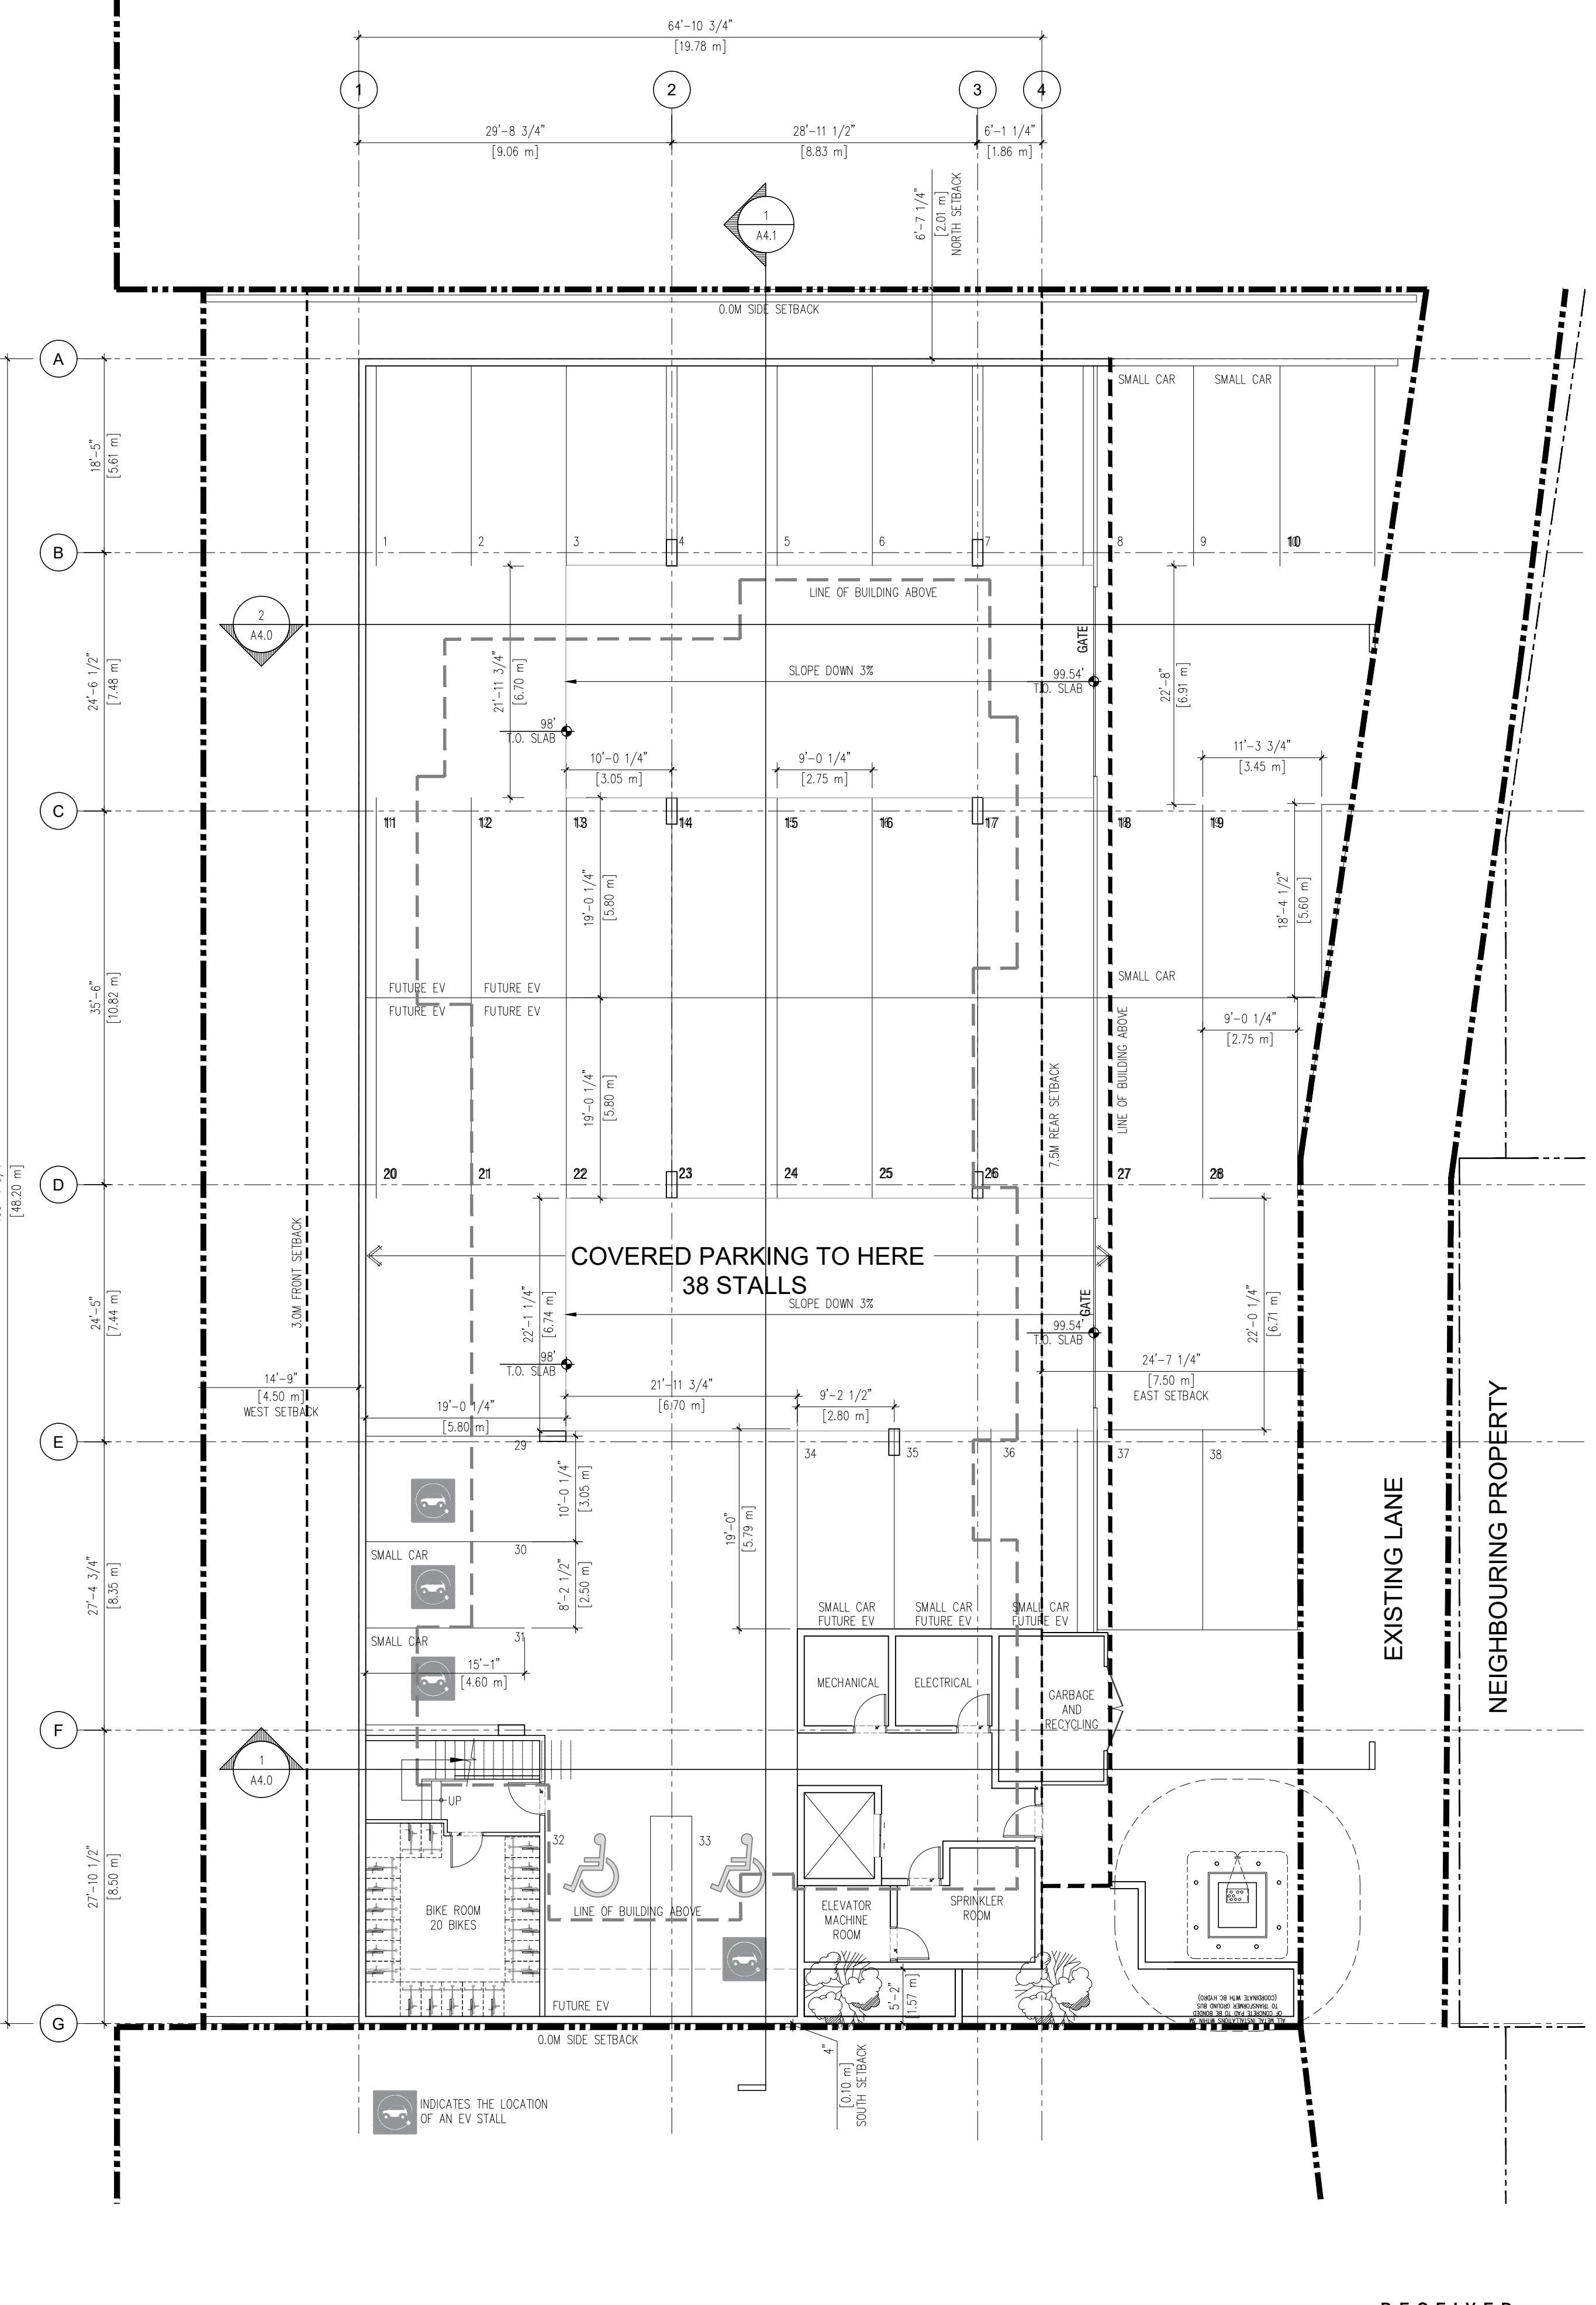

2 PARKING LEVEL
3/32"=1'-0"

RECEIVED
DP1202
2020-JUN-17
Current Planning