
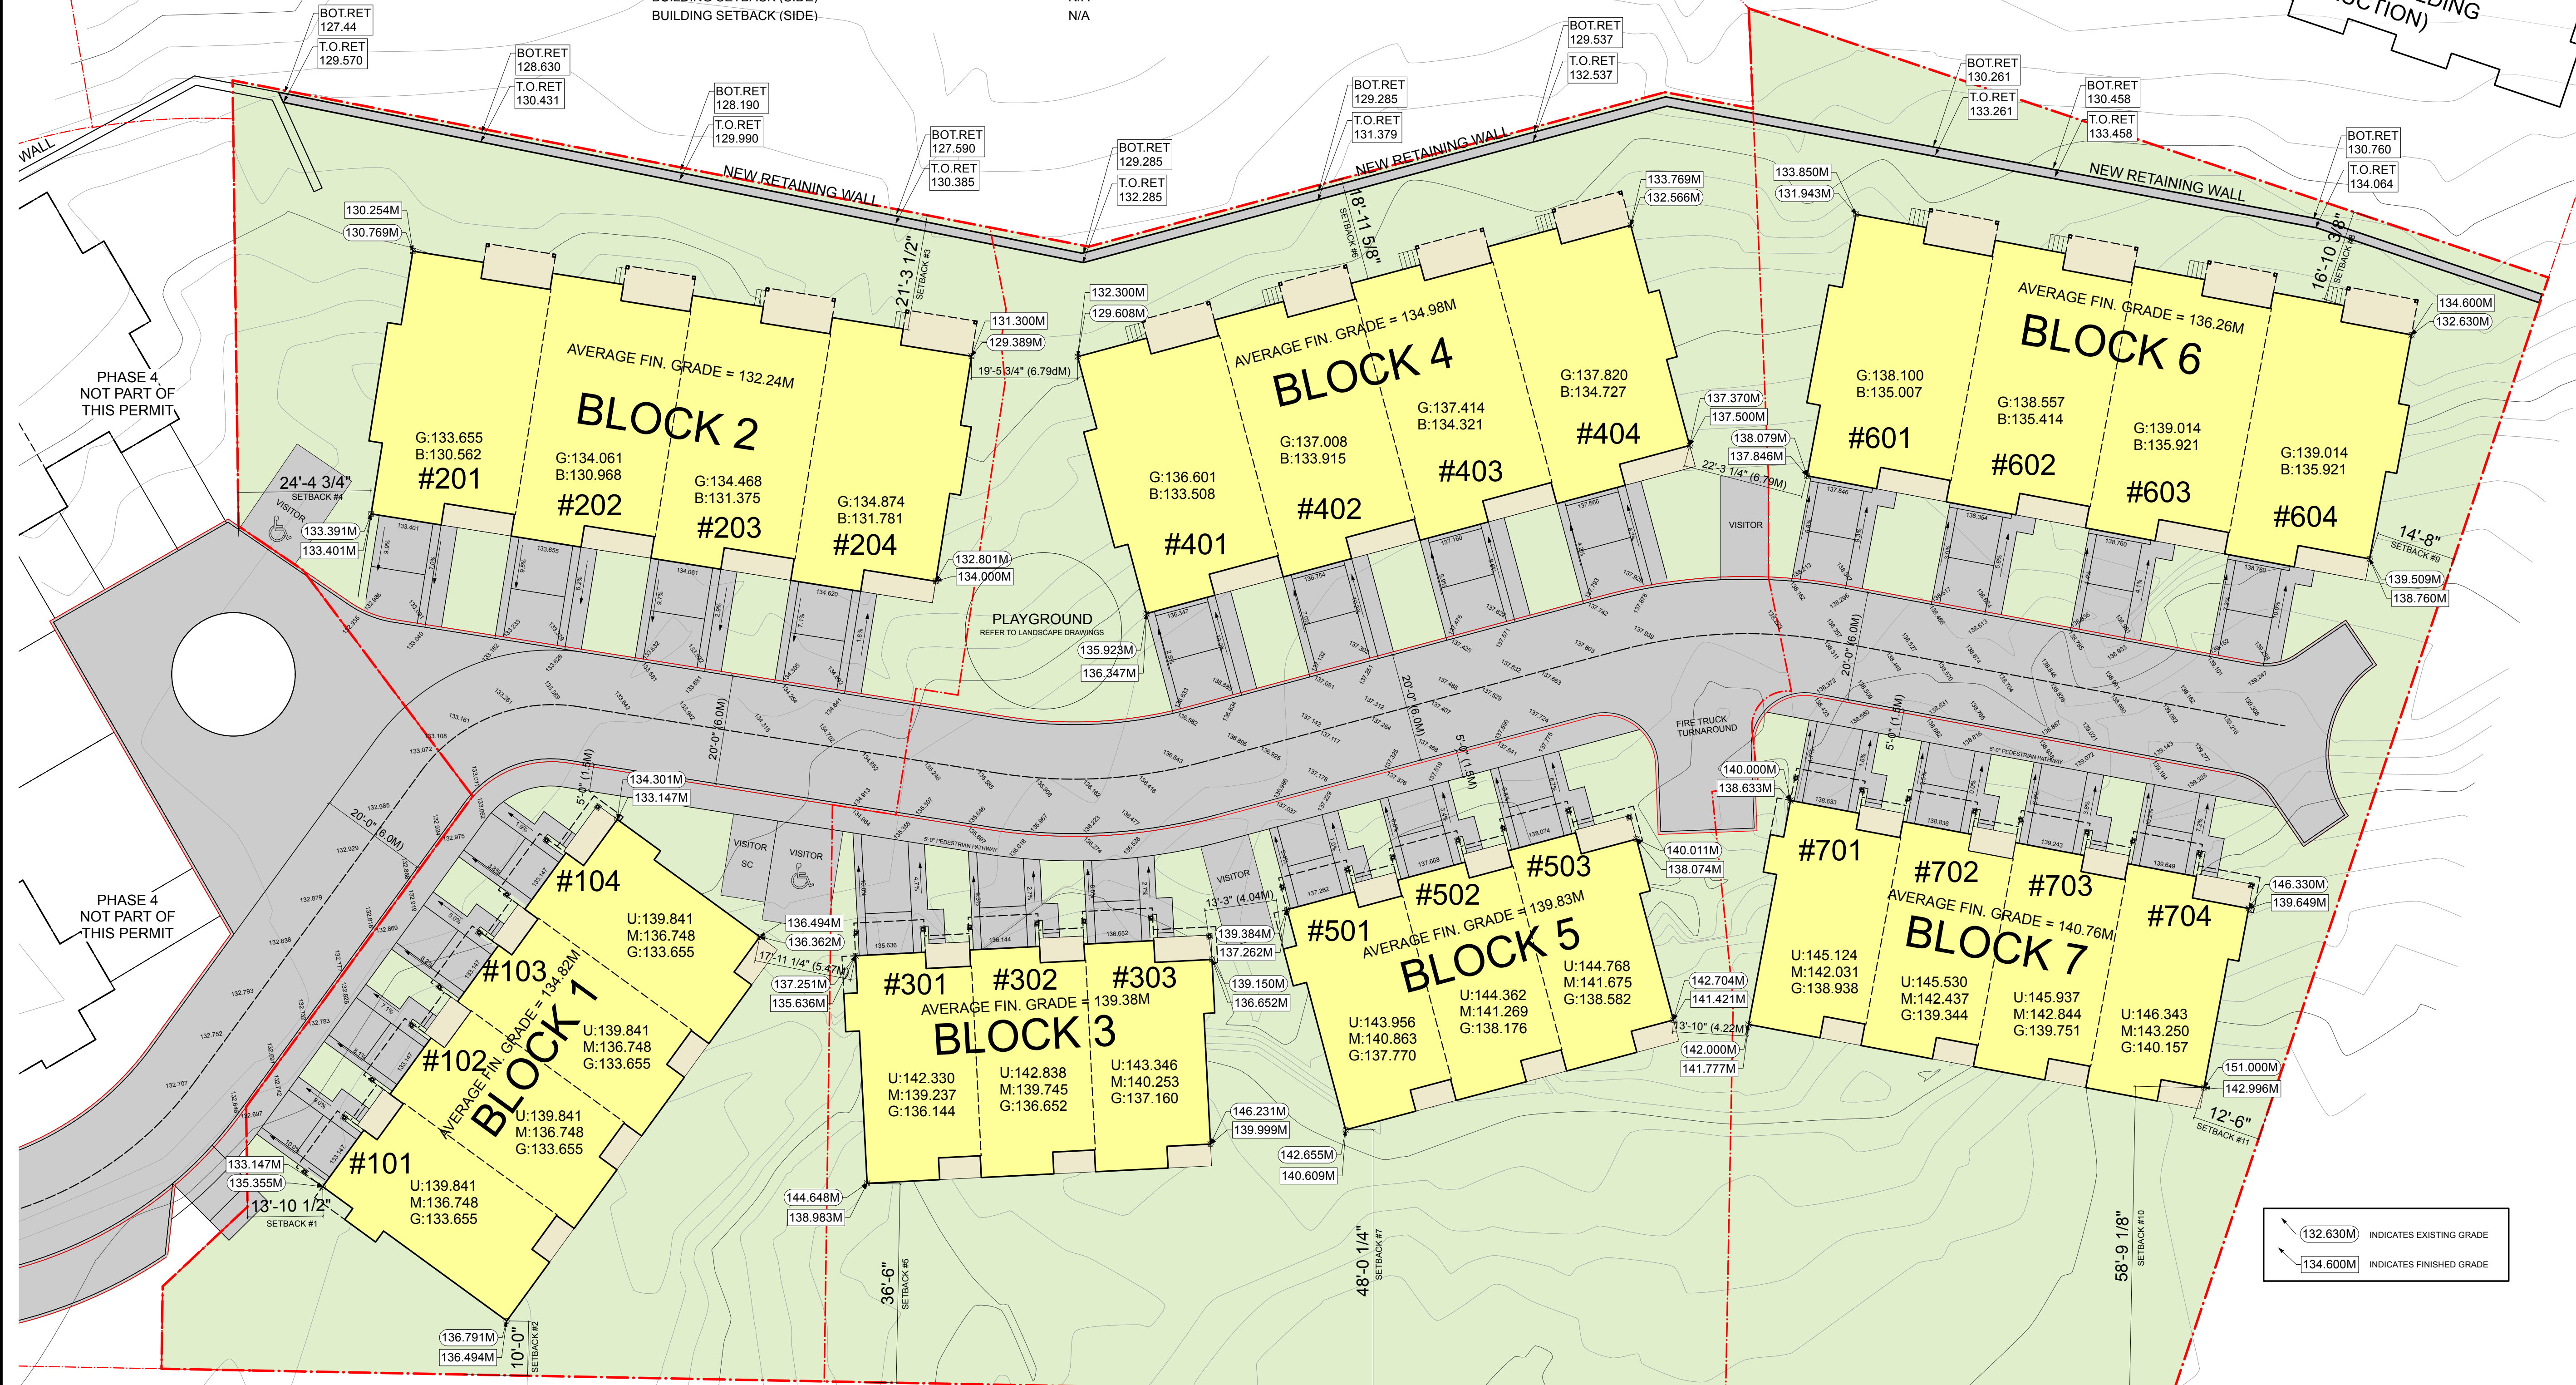


BUILDING SETBACKS:

Block	Setback Type	Distance (FT)	Distance (M)
BLOCK #1 PROPOSED SETBACKS	BUILDING SETBACK #1 (FRONT)	13.87 FT	4.23 M
	BUILDING SETBACK #2 (REAR)	10.00 FT	3.05 M
	BUILDING SETBACK (SIDE)	N/A	N/A
	BUILDING SETBACK (SIDE)	N/A	N/A
BLOCK #2 PROPOSED SETBACKS	BUILDING SETBACK (FRONT)	N/A	N/A
	BUILDING SETBACK #3 (REAR)	21.30 FT	6.49 M
	BUILDING SETBACK #4 (SIDE)	24.40 FT	7.44 M
	BUILDING SETBACK (SIDE)	N/A	N/A
BLOCK #3 PROPOSED SETBACKS	BUILDING SETBACK (FRONT)	N/A	N/A
	BUILDING SETBACK #5 (REAR)	36.50 FT	11.13 M
	BUILDING SETBACK (SIDE)	N/A	N/A
	BUILDING SETBACK (SIDE)	N/A	N/A
BLOCK #4 PROPOSED SETBACKS	BUILDING SETBACK (FRONT)	N/A	N/A
	BUILDING SETBACK #6 (REAR)	19.00 FT	5.79 M
	BUILDING SETBACK (SIDE)	N/A	N/A
	BUILDING SETBACK (SIDE)	N/A	N/A

Block	Setback Type	Distance (FT)	Distance (M)
BLOCK #5 PROPOSED SETBACKS	BUILDING SETBACK (FRONT)	N/A	N/A
	BUILDING SETBACK #7 (REAR)	48.02 FT	14.64 M
	BUILDING SETBACK (SIDE)	N/A	N/A
	BUILDING SETBACK (SIDE)	N/A	N/A
BLOCK #6 PROPOSED SETBACKS	BUILDING SETBACK (FRONT)	N/A	N/A
	BUILDING SETBACK #8 (REAR)	16.90 FT	5.15 M
	BUILDING SETBACK #9 (SIDE)	14.66 FT	4.47 M
	BUILDING SETBACK (SIDE)	N/A	N/A
BLOCK #7 PROPOSED SETBACKS	BUILDING SETBACK (FRONT)	N/A	N/A
	BUILDING SETBACK #10 (REAR)	58.80 FT	17.92 M
	BUILDING SETBACK #11 (SIDE)	12.50 FT	3.81 M
	BUILDING SETBACK (SIDE)	N/A	N/A

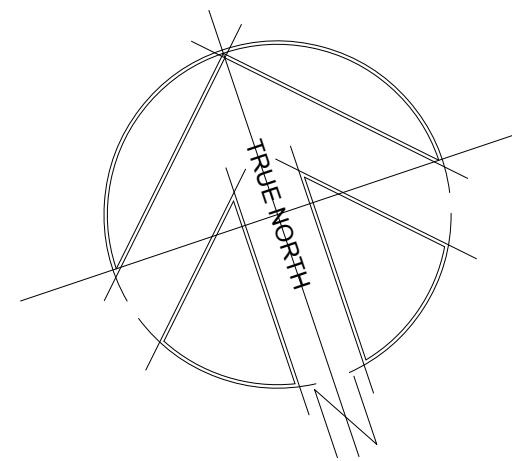

19/11/01	DESIGN DEVELOPMENT
20/05/10	DEVT PERMIT COORDINATION
20/12/05	ISSUED FOR DP: PRE-APPLICATION
21/04/12	ISSUED FOR DEVT PERMIT APPLICATION
21/08/27	REVD PER DAP COMMENTS
22/10/25	REVD PER FORM E & COMP. LETTER 21/12/01
22/11/06	MINOR REVISIONS / CLARIFICATIONS
23/02/24	ADD SIDEWALK, REVISE BLDG LOCATIONS
23/05/12	REVISED AND REISSUED FOR DEVT. PERMIT
23/05/17	REVD PARKING, ADD DIMENSIONS

DO NOT SCALE OFF DRAWING. THIS DRAWING IS NOT FOR CONSTRUCTION PURPOSES UNLESS EXPRESSLY STATED. ALL RIGHTS RESERVED AND REPRODUCTION IN ANY FORM MUST BE APPROVED BY G3 ARCHITECTURE INC.

ARCHITECT: **G3 ARCHITECTURE INC.**
 #130 - 1959 - 152ND STREET
 SURREY, B.C.
 V4A 0C4
 TEL: 604-916-8582
 EMAIL: gus@g3projects.com

26 UNIT TOWNHOUSE DEVELOPMENT
 3401 BARRINGTON ROAD
 NANAIMO, BC
 DEVELOPMENT PERMIT #DP001235

TITLE: **PROPOSED SITE PLAN**
 RECEIVED
 DP1235
 2023-MAY-17
 Current Planning

SCALE:	1/16" = 1'-0"	DRAWING NO.:	A110
DATE:	23/05/17		

REFER ALSO TO LANDSCAPE DRAWINGS