



EAST (FRONT) ELEVATION
SCALE: 1/4"=1'-0"

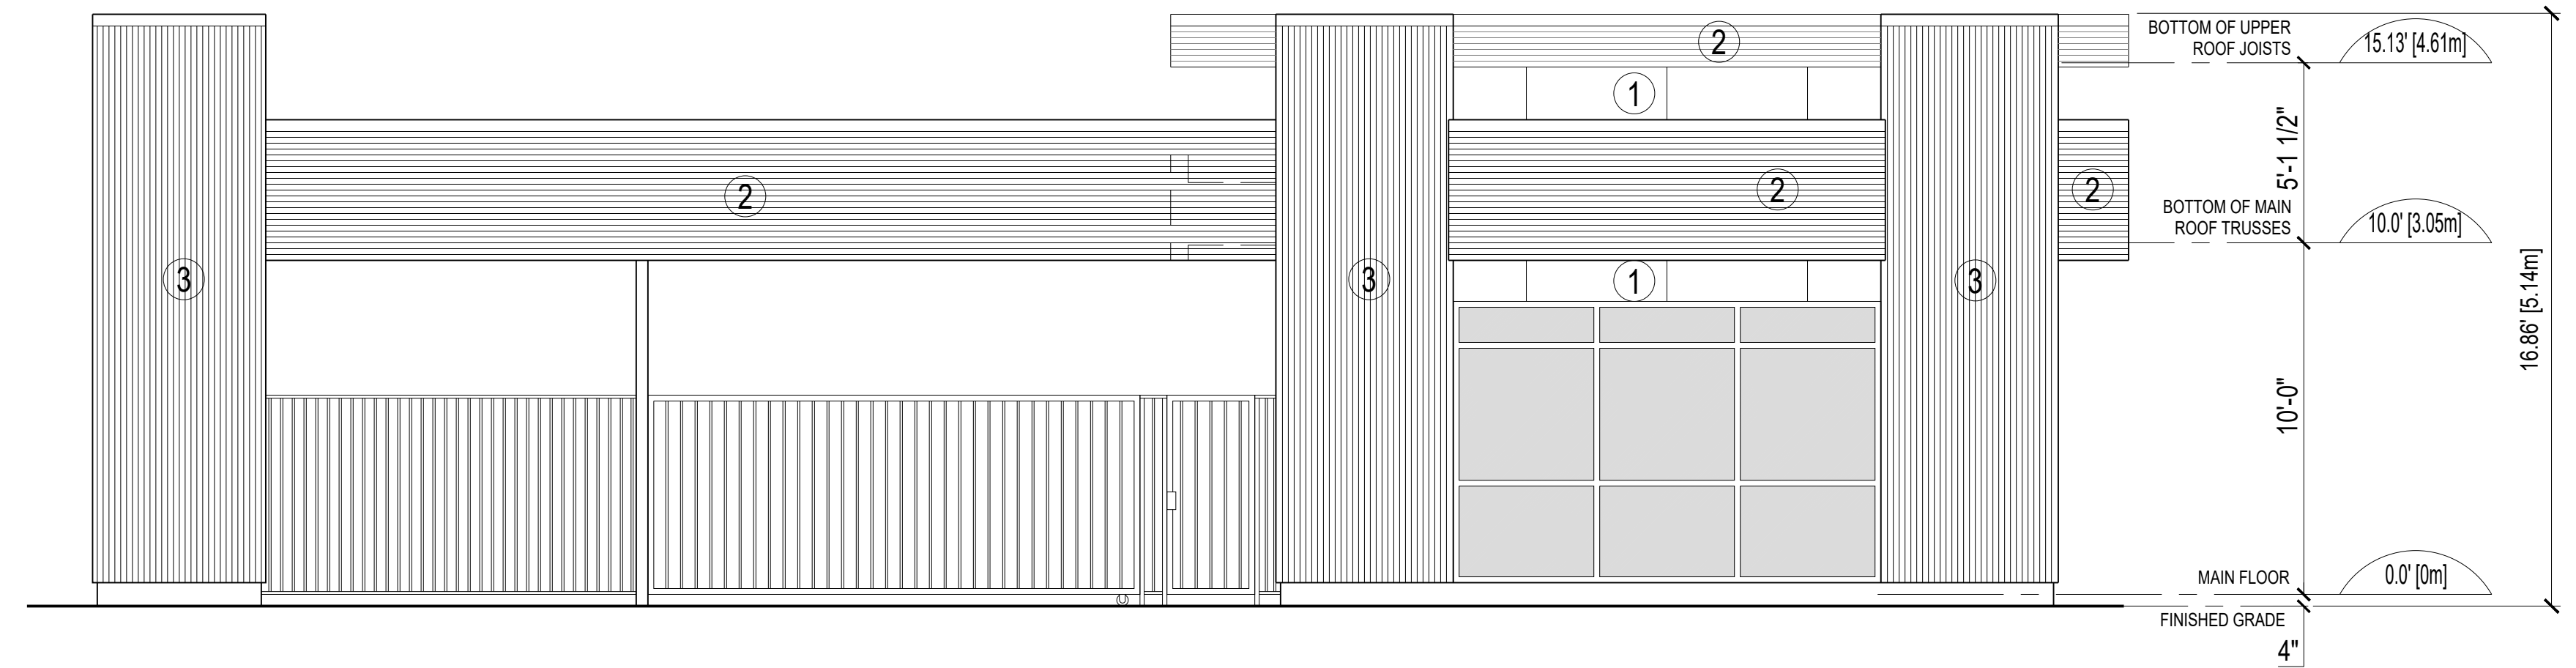


NORTH ELEVATION
SCALE: 1/4"=1'-0"

W2 W3

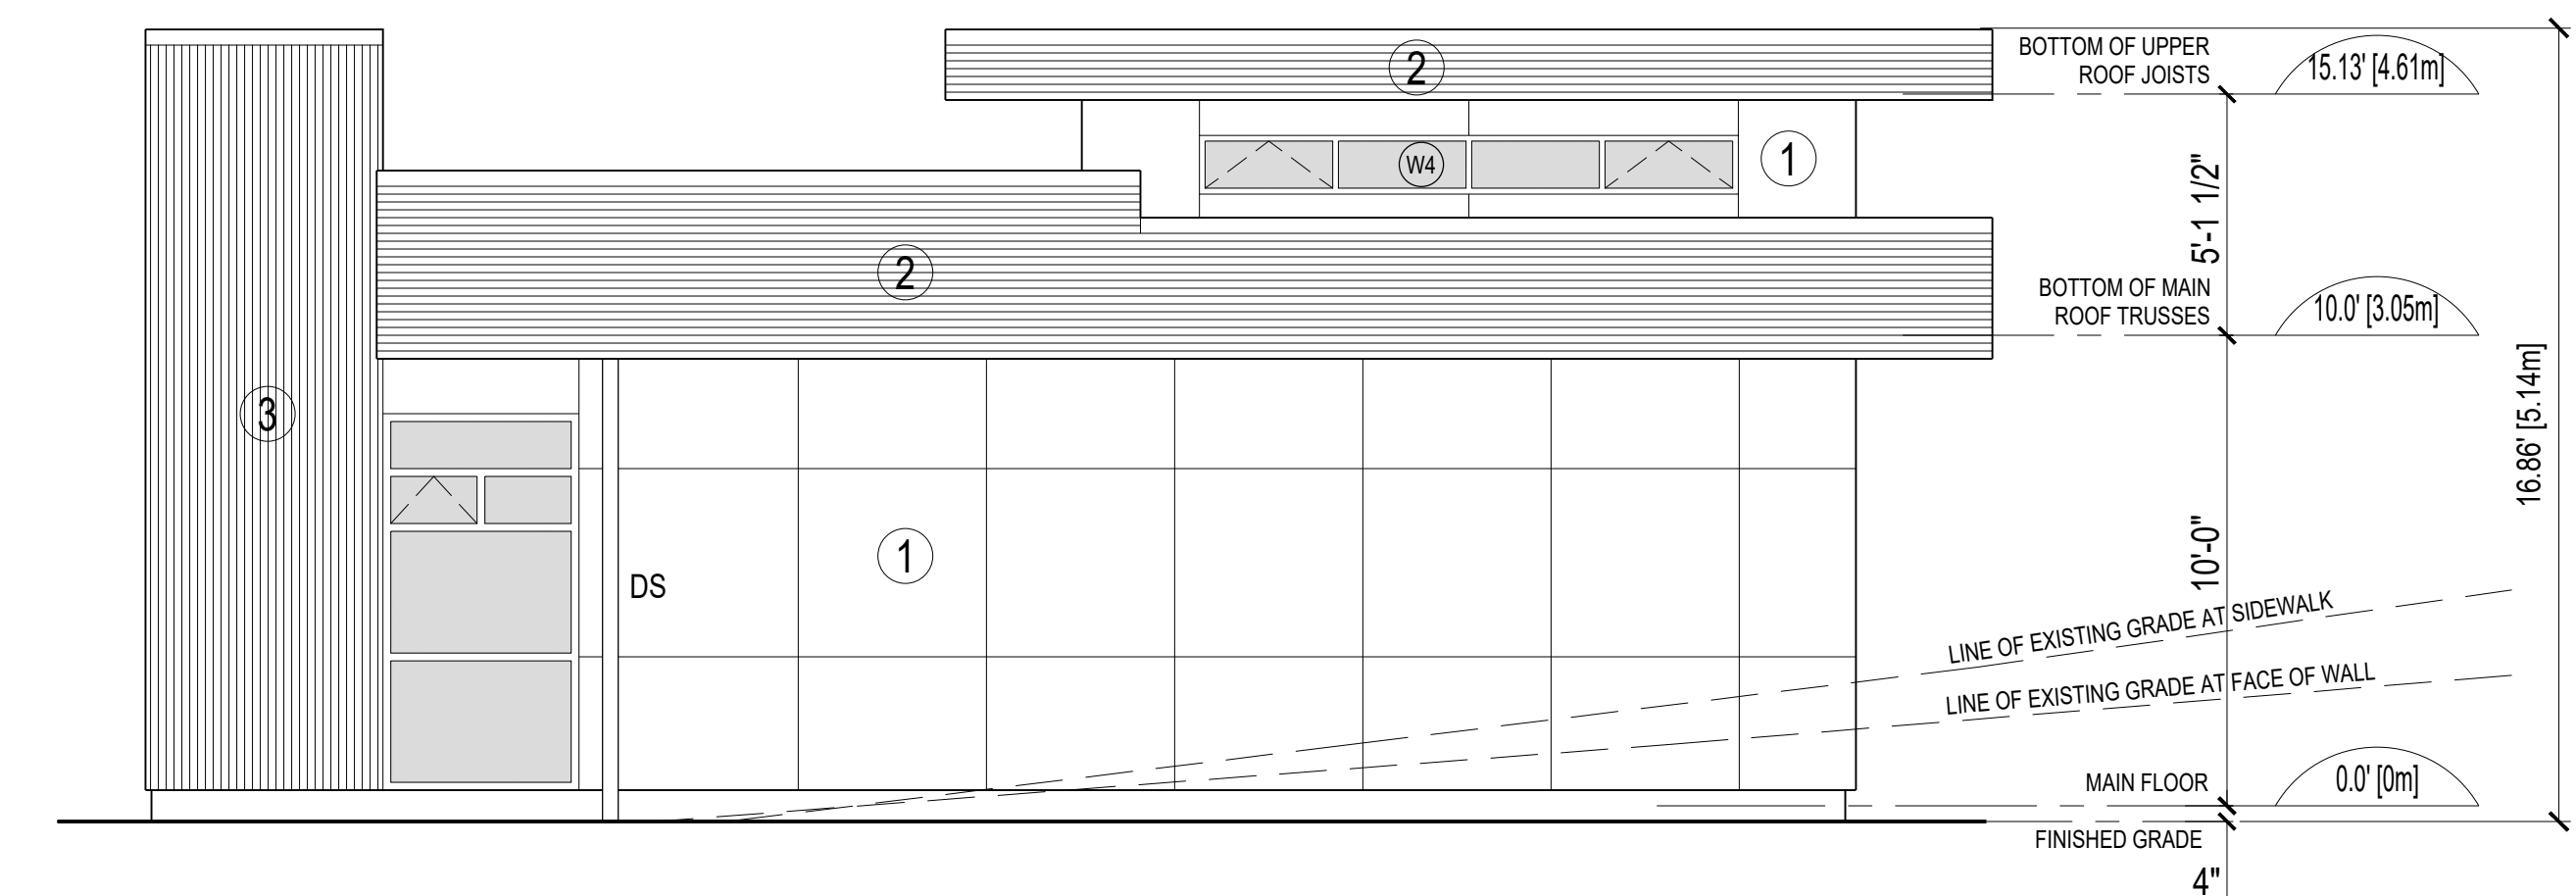

WEST (REAR) ELEVATION
SCALE: 1/4"=1'-0"

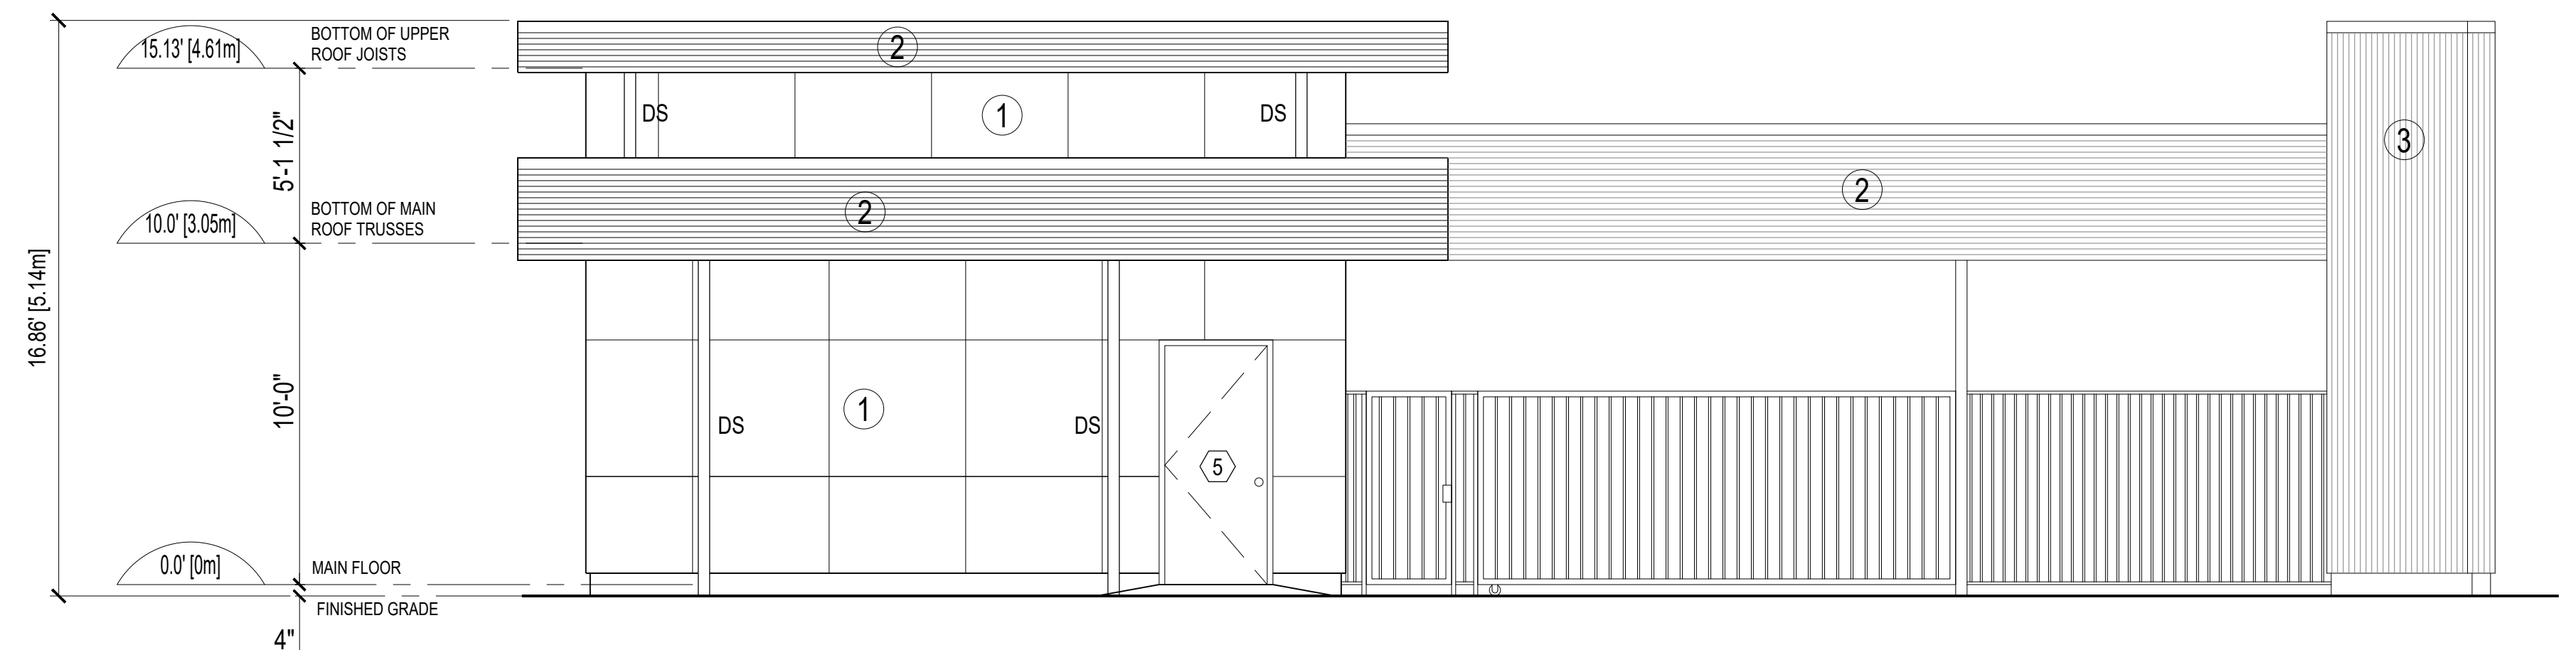

SOUTH ELEVATION
SCALE: 1/4"=1'-0"

LEGEND

- ① STUCCO PANEL
- ② HORIZONTAL EXTRUDED ALUMINUM SIDING SYSTEM - LINIUS HORIZONTAL WALL CLADDING BY ATRIA DESIGNS
- ③ VERTICAL EXTRUDED ALUMINUM SIDING SYSTEM - LINARTE VERTICAL WALL CLADDING BY ATRIA DESIGNS

RECEIVED
DP1309
2023-MAY-23
Curant Planning

NOTES CONTRACTOR SHALL CHECK ALL DIMENSIONS ON THE WORK AND REPORT ANY DISCREPANCY TO THE ARCHITECT BEFORE PROCEEDING. ALL WORK IS TO BE DONE IN ACCORDANCE TO THE CURRENT BC BUILDING CODE, LOCAL CODES, BYLAWS AND ACTS. ALL DRAWINGS AND SPECIFICATIONS ARE THE PROPERTY OF THE ARCHITECT AND MUST BE RETURNED AT THE COMPLETION OF THE WORK. THIS DRAWING IS NOT TO BE USED FOR CONSTRUCTION UNTIL SIGNED BY THE ARCHITECT. DO NOT SCALE FROM THESE DRAWINGS.	NO.	REVISION	DATE	NO.	REVISION	DATE	ARCHITECT	PROJECT	SHEET TITLE	SCALE	DATE
	1.						ian a. niamath	COMMERCIAL BUILDING 231 FRASER STREET NANAIMO, BC	BUILDING ELEVATIONS	AS SHOWN	AUG 18, 2022
							a.i.b.c.			DRAWN	CHECKED
							151 SKINNER STREET, NANAIMO, B.C. CELL: 250 756 8786 EMAIL: iniamath@shaw.ca			DRAWING NO.	A4.0



NORTH ELEVATION (FRASER ST)

SCALE: NTS



WEST ELEVATION (WENTWORTH ST)

SCALE: NTS

**LINARTE VERTICAL WALL CLADDING
w / LED STRIPS BY ATRIA DESIGNS**



EAST (FRONT) ELEVATION

SCALE: NTS



SOUTH ELEVATION

SCALE: NTS

RECEIVED
DP1309
2023-MAY-23
Current Planning

<p>NOTES</p> <p>CONTRACTOR SHALL CHECK ALL DIMENSIONS ON THE WORK AND REPORT ANY DISCREPANCY TO THE ARCHITECT BEFORE PROCEEDING.</p> <p>ALL WORK IS TO BE DONE IN ACCORDANCE TO THE CURRENT BC BUILDING CODE, LOCAL CODES, BYLAWS AND ACTS.</p> <p>ALL DRAWINGS AND SPECIFICATIONS ARE THE PROPERTY OF THE ARCHITECT AND MUST BE RETURNED AT THE COMPLETION OF THE WORK.</p> <p>THIS DRAWING IS NOT TO BE USED FOR CONSTRUCTION UNTIL SIGNED BY THE ARCHITECT.</p> <p>DO NOT SCALE FROM THESE DRAWINGS.</p>	NO.	REVISION	DATE	NO.	REVISION	DATE	ARCHITECT	PROJECT	SHEET TITLE	SCALE	DATE
	1.						ian a. niamath	COMMERCIAL BUILDING	COLOUR ELEVATIONS	AS SHOWN	AUG 18, 2022
							a.i.b.c.	231 FRASER STREET		DRAWN	CHECKED
							151 SKINNER STREET, NANAIMO, B.C.	NANAIMO, BC		EK	
						CELL: 250 756 8786 EMAIL: iniamath@shaw.ca			DRAWING NO.	A4.1	