

MATTHEW CHENG ARCHITECT INC

UNIT 202 - 670 EVANS AVENUE VANCOUVER, BC V6A 2K9
T: 604.731.3012
M: 604.649.0669
E: MATTHEW@MCAI.CA

THIS DRAWING MUST NOT BE SCALED. THE GENERAL CONTRACTOR SHALL VERIFY ALL DIMENSIONS AND LEVELS PRIOR TO COMMENCEMENT OF WORK. ALL ERRORS AND OMISSIONS SHALL BE REPORTED IMMEDIATELY TO THE ARCHITECT. COPYRIGHT RESERVED. THIS PLAN AND DESIGN ARE AND AT ALL TIMES REMAIN THE EXCLUSIVE PROPERTY OF MATTHEW CHENG ARCHITECT INC. AND MAY NOT BE USED OR REPRODUCED WITHOUT PRIOR WRITTEN CONSENT.



② EAST ELEVATION 1:100



① NORTH ELEVATION 1:100

No.	Date	Revision
1	20230907	Development Permit Application


PROPOSED 5-STOUREY APARTMENT WITH 2-LEVEL BASEMENT PARKING
305, 311, 315 HOLLY AVENUE, NANAIMO, BC

NORTH & EAST ELEVATIONS

Project number	Project Number
Date	Issue Date
Drawn by	Author
Checked by	Checker
A200	
Scale	1:100

RECEIVED DP1320 2023-OCT-06 CURBET PLANNING

9/7/2023 4:34:15 PM

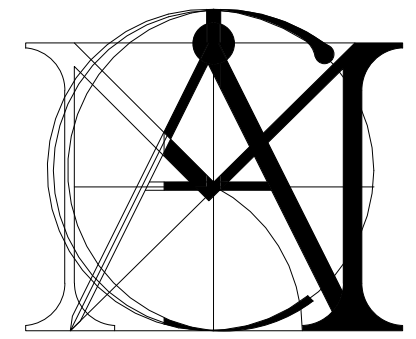


MATTHEW CHENG ARCHITECT INC

UNIT 202 - 670 EVANS AVENUE
VANCOUVER, BC V6A 2K9
T: 604.731.3012
M: 604.649.0669
E: MATTHEW@MCAI.CA

THIS DRAWING MUST NOT BE SCALED. THE GENERAL CONTRACTOR SHALL VERIFY ALL DIMENSIONS AND LEVELS PRIOR TO COMMENCEMENT OF WORK. ALL ERRORS AND OMISSIONS SHALL BE REPORTED IMMEDIATELY TO THE ARCHITECT. COPYRIGHT RESERVED. THIS PLAN AND DESIGN ARE AND AT ALL TIMES REMAIN THE EXCLUSIVE PROPERTY OF MATTHEW CHENG ARCHITECT INC. AND MAY NOT BE USED OR REPRODUCED WITHOUT PRIOR WRITTEN CONSENT.



② WEST ELEVATION
1 : 100

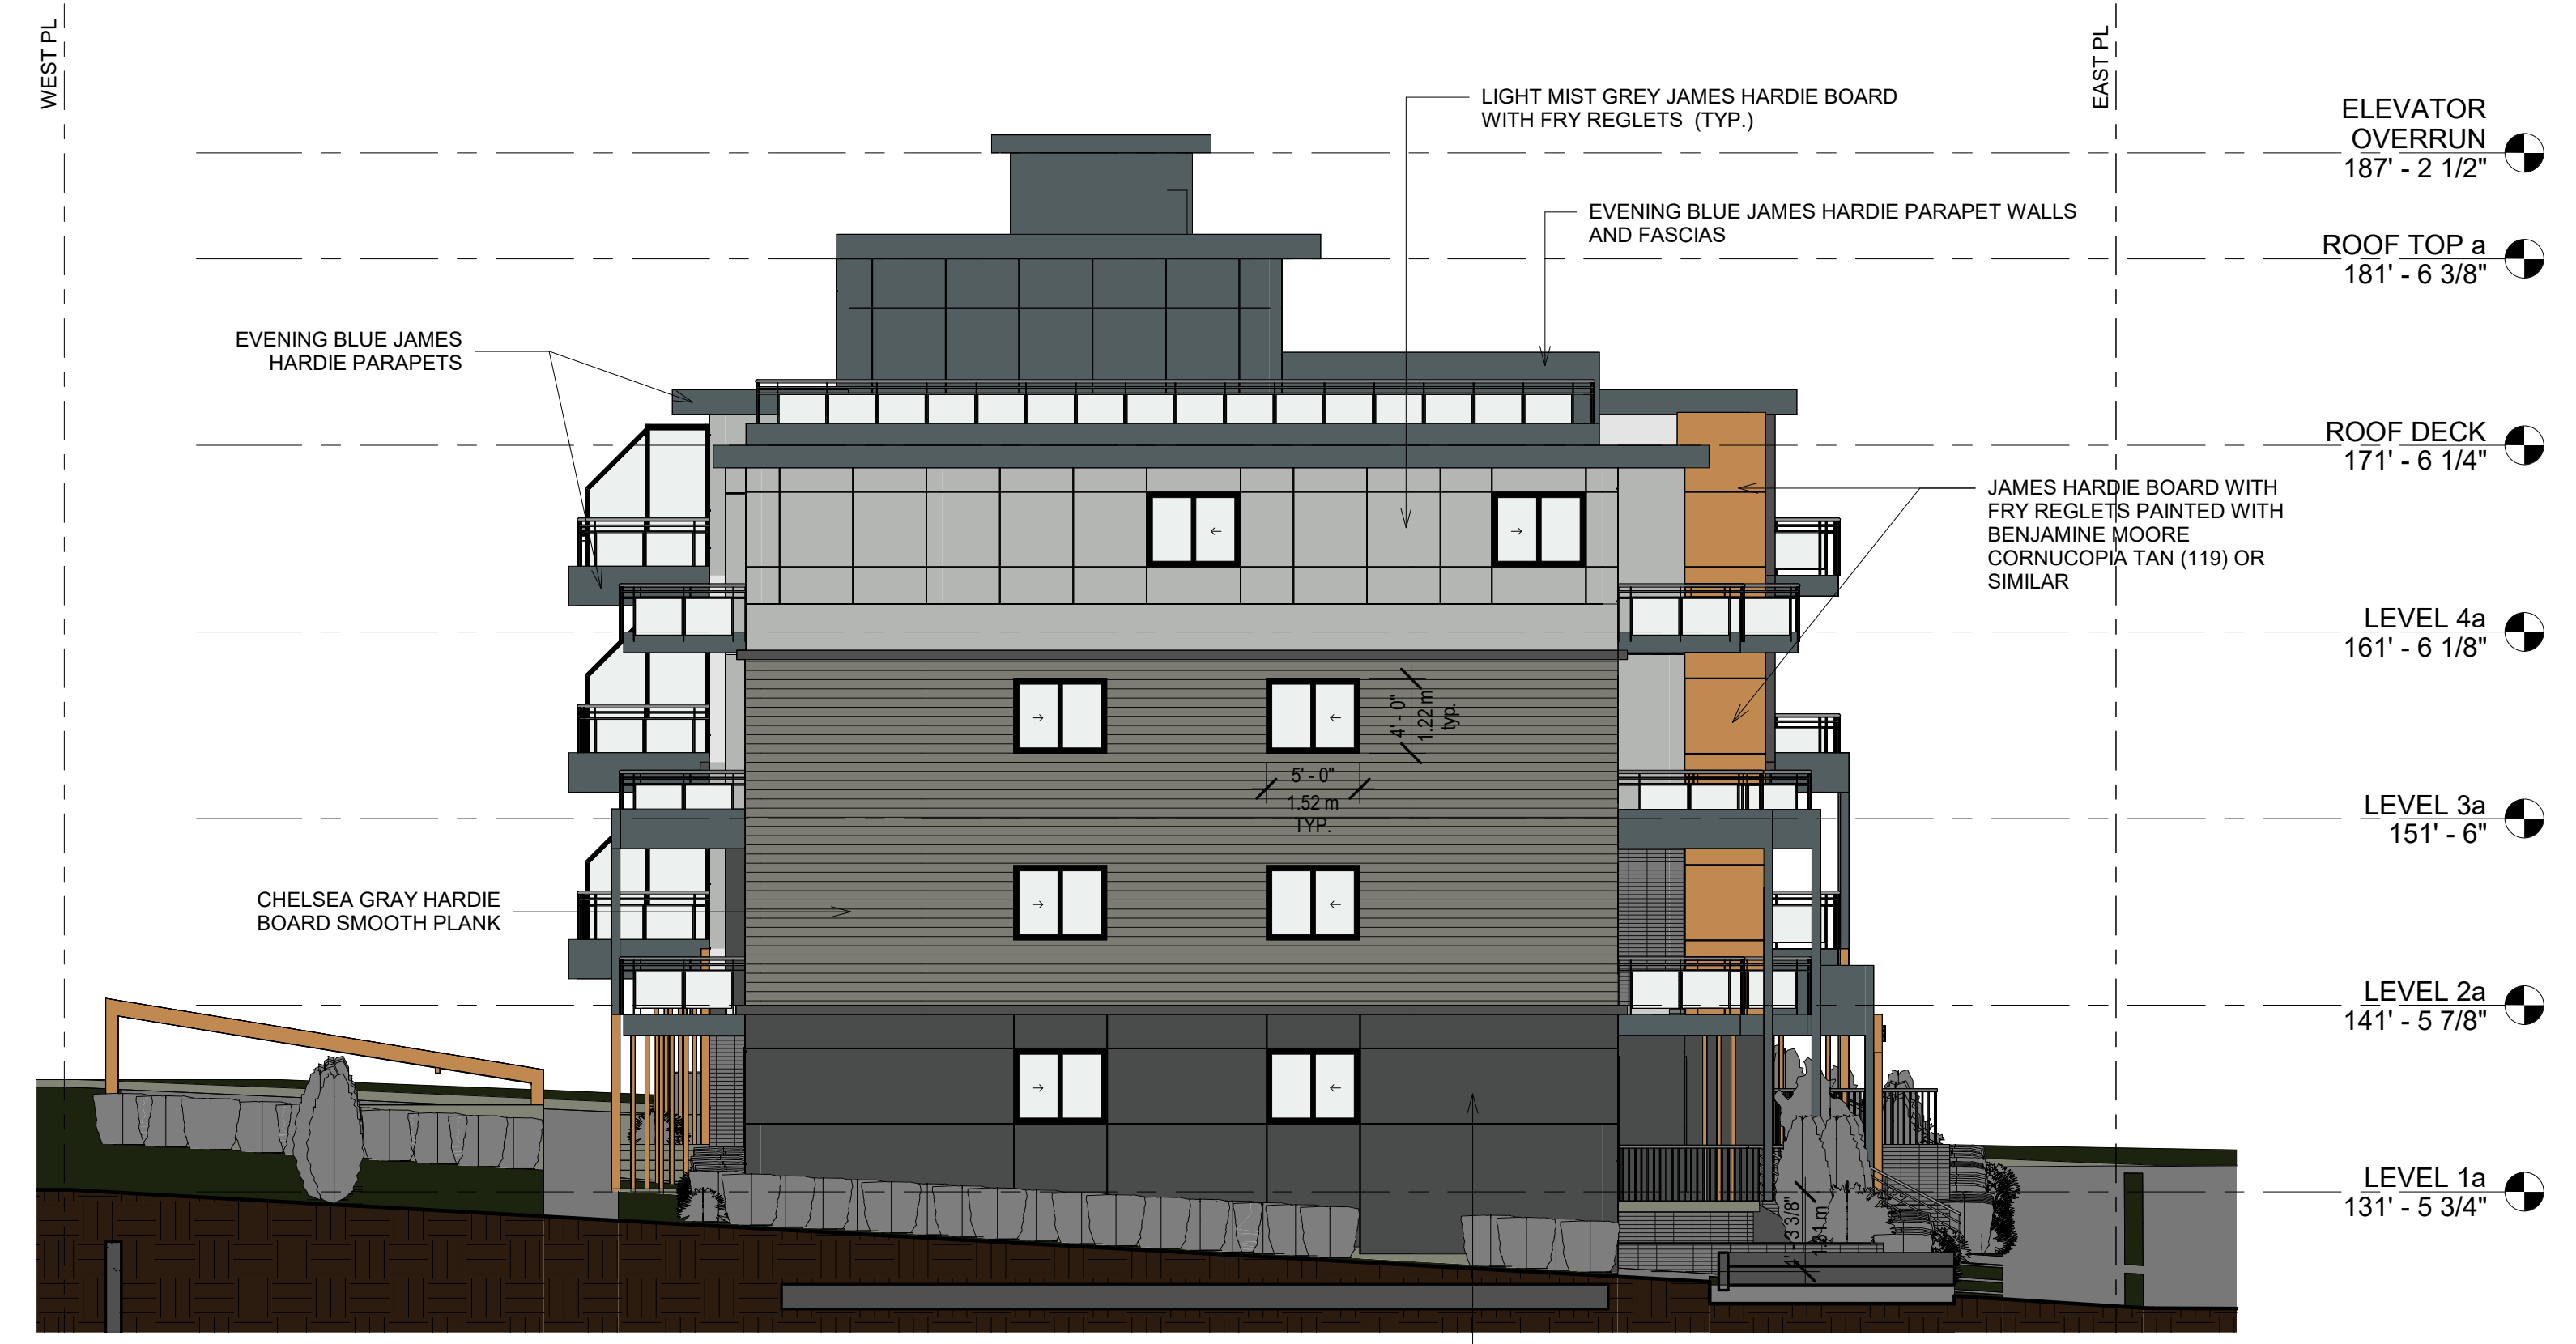

① SOUTH ELEVATION
1 : 100

No.	Date	Revision
1	20230907	Development Permit Application

PROPOSED 5-STORY APARTMENT WITH 2-LEVEL BASEMENT PARKING
305, 311, 315 HOLLY AVENUE, NANAIMO, BC

SOUTH & WEST ELEVATIONS

Project number	Project Number
Date	Issue Date
Drawn by	Author
Checked by	Checker
A201	
Scale	1 : 100

RECEIVED
DP1320
2023-OCT-06
CONTRACT DESIGN