


MATERIAL BOARD

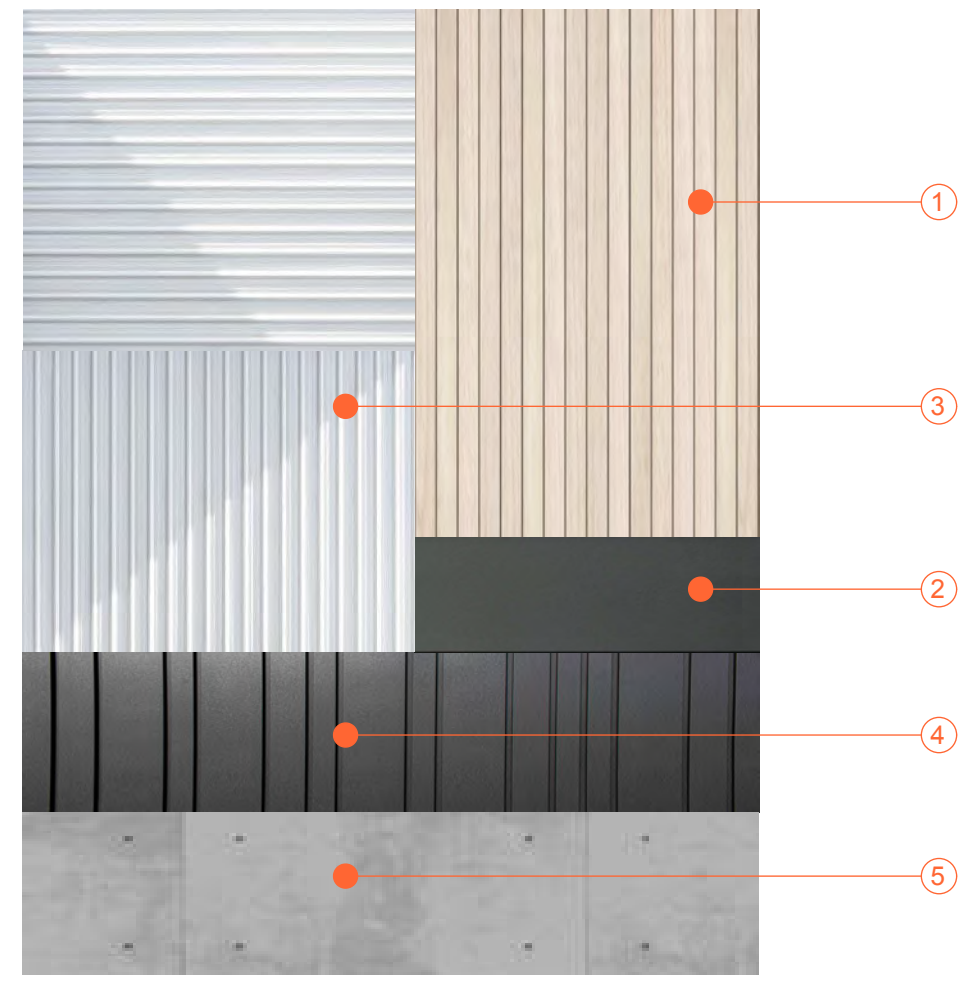

- Material board**
1. Wood tone metal cladding
  2. Smooth finish cementitious board, colour charcoal
  3. 7/8" corrugated metal, colour white, two orientations
  4. variegated metal cladding, colour charcoal.
  5. exposed sealed concrete base.



2 Nicol Street Elevation  
Scale: 1:100



3 Lane Elevation  
Scale: 1:100



MacDonald Hagarty Architecture Ltd.  
1822 Ulnie E. Comox Ave  
Comox BC  
V9M 3M7

BC Housing

355 Nicol St



B	2024-02-12	ISSUED FOR DP R1
A	2023-11-16	Issued for DP
REV	Y M D	ISSUE

SHEET TITLE

Elevations


RECEIVED  
DP1329  
2024-FEB-16  
Current Planning

DRAWING NO.

A2.00





MATERIAL BOARD

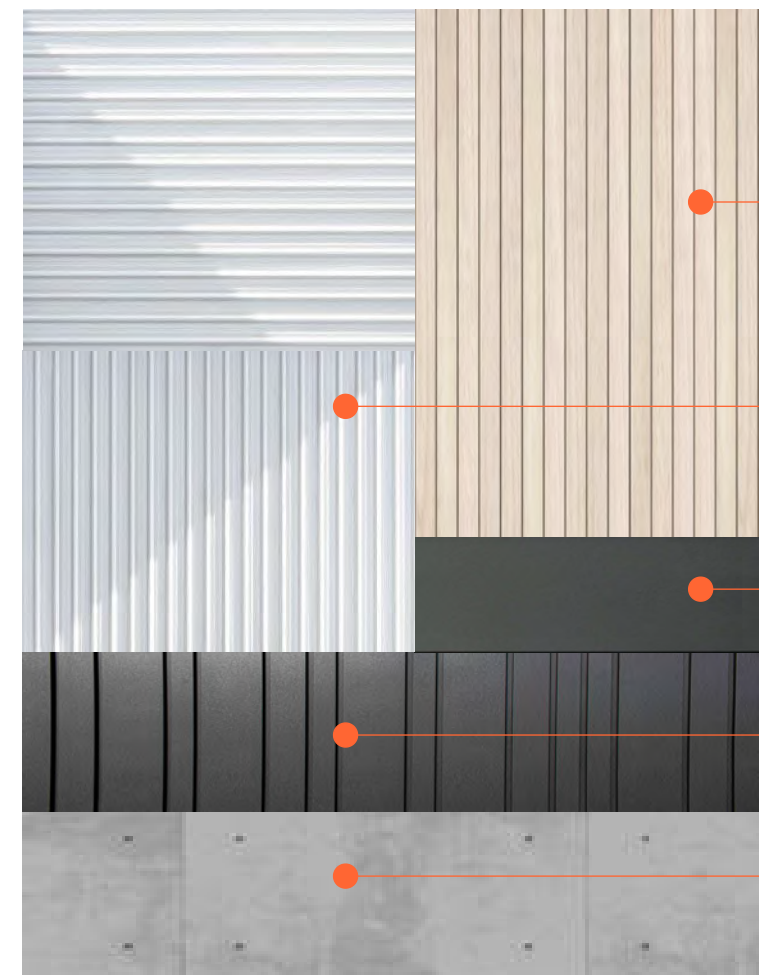


- Material board**
1. Wood tone metal cladding
  2. Smooth finish cementitious board, colour charcoal
  3. 7/8" corrugated metal, colour white, two orientations
  4. variegated metal cladding, colour charcoal
  5. exposed sealed concrete base.

01234  
56789

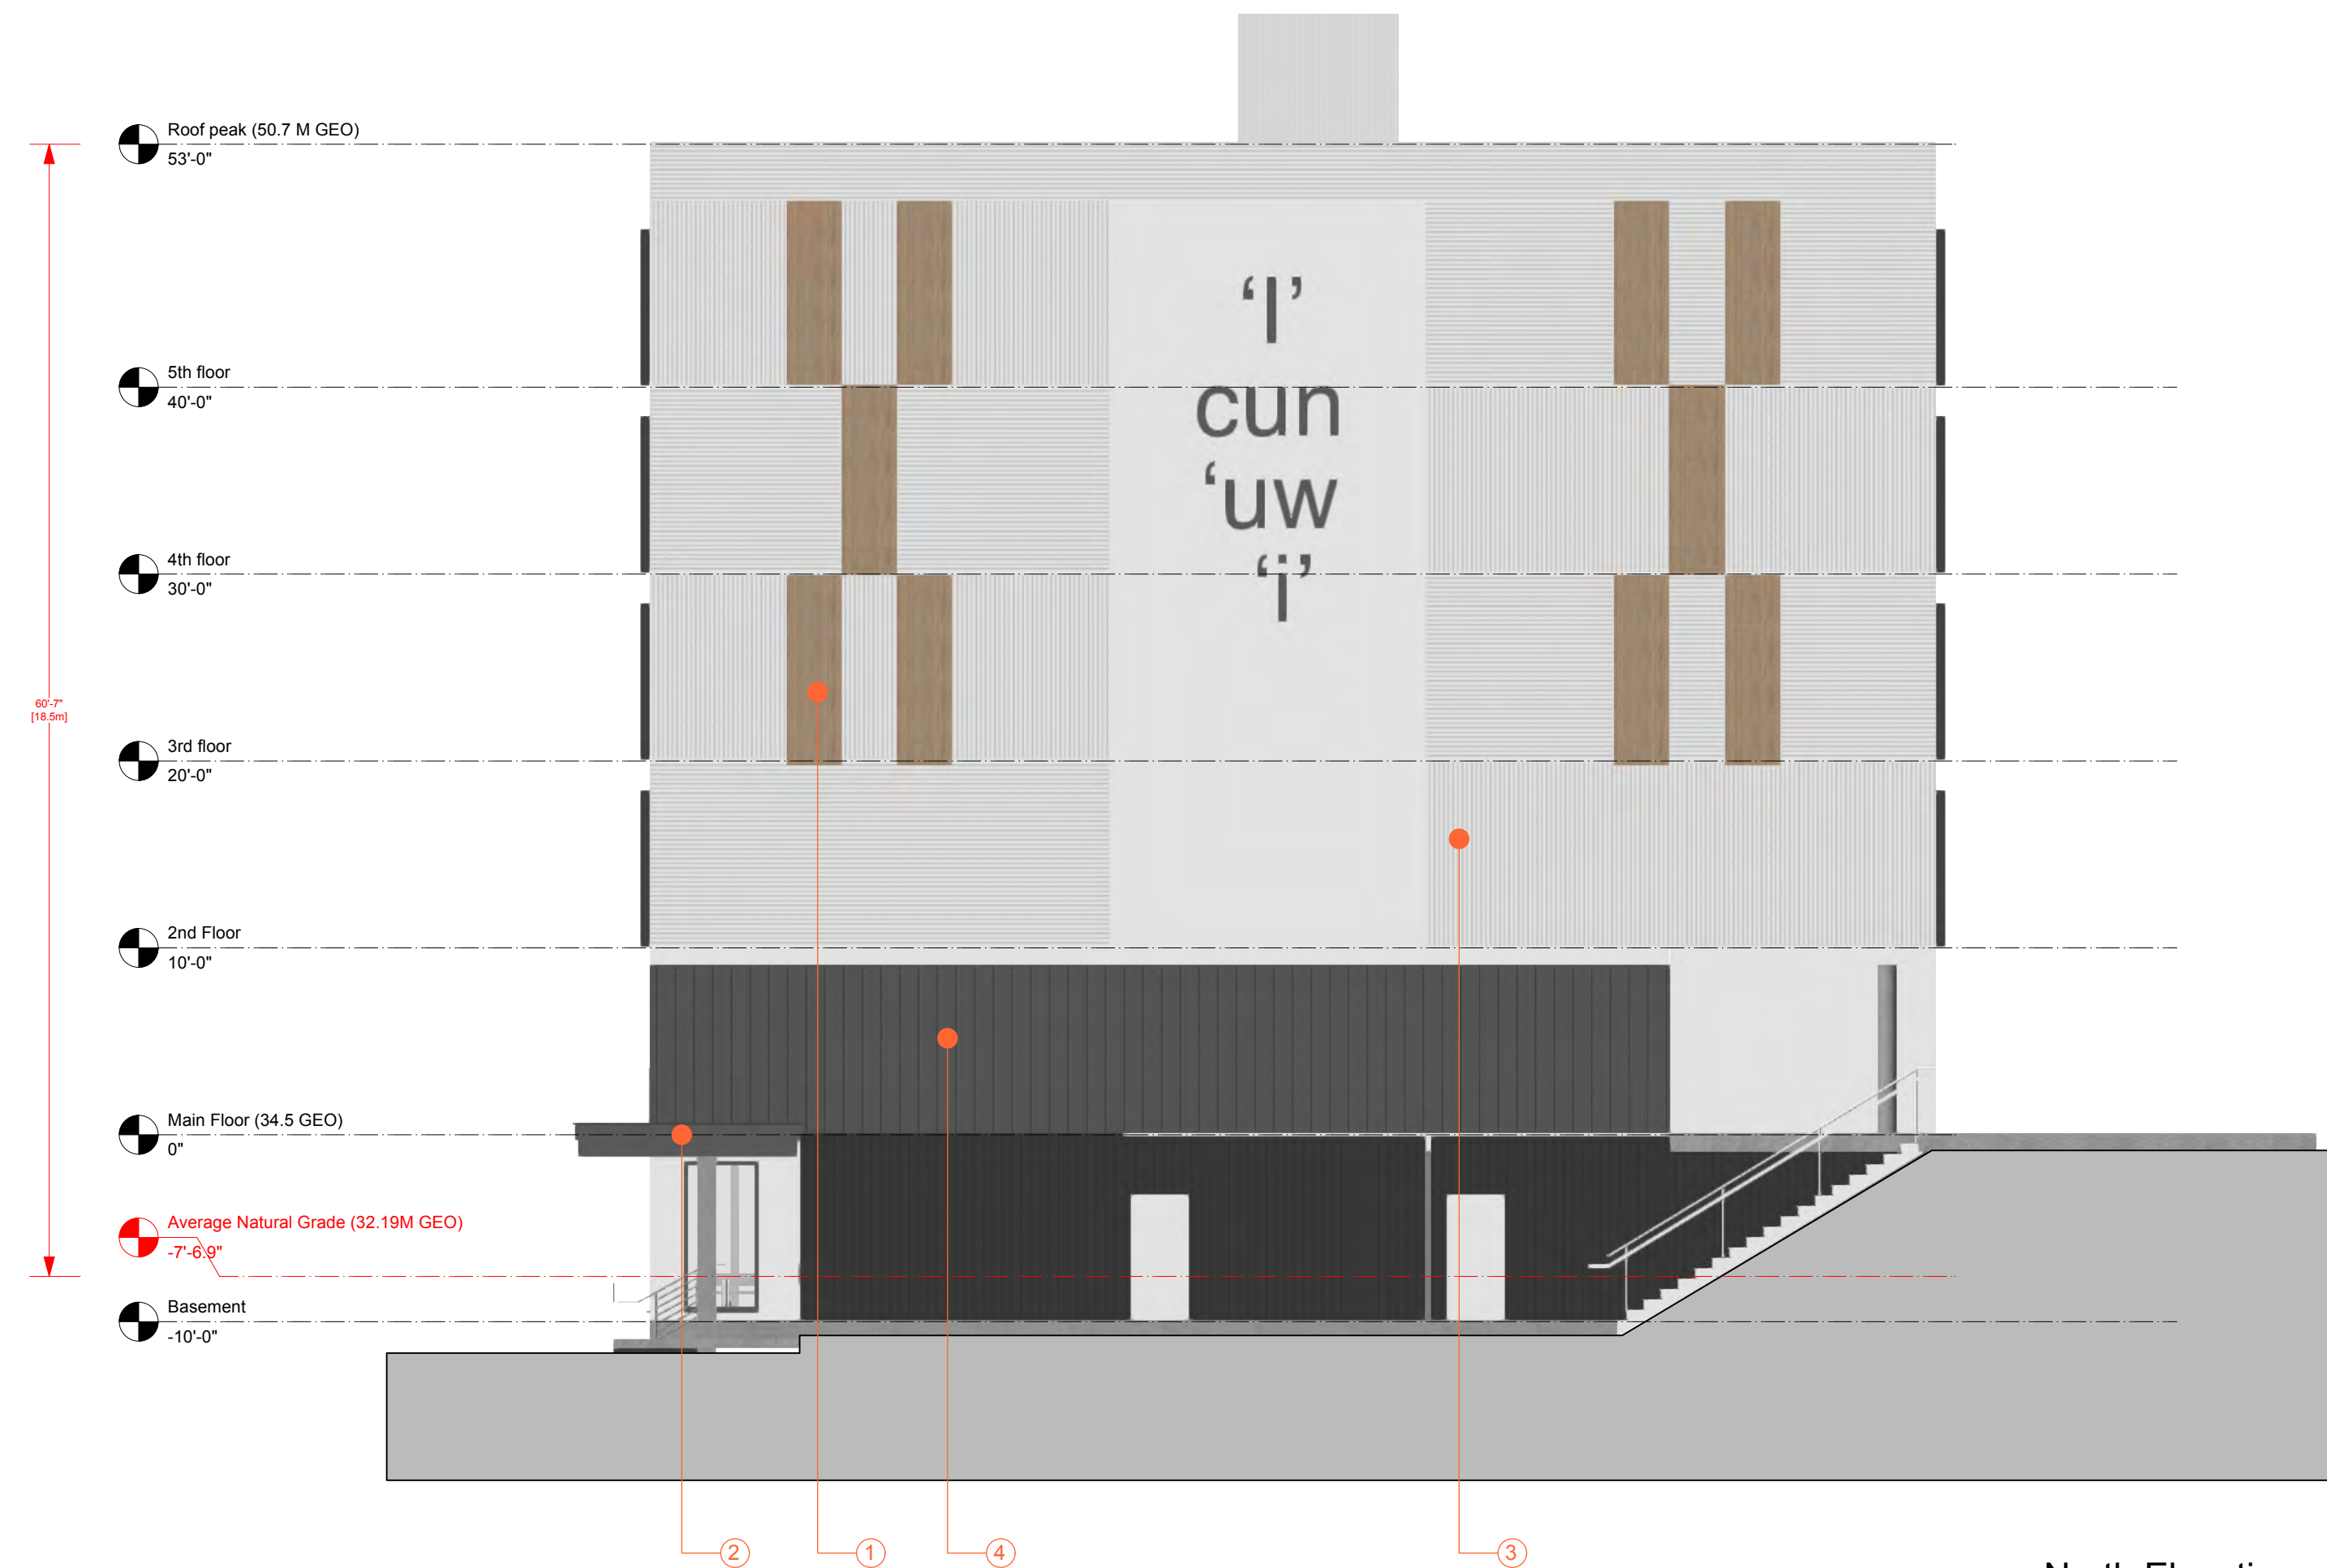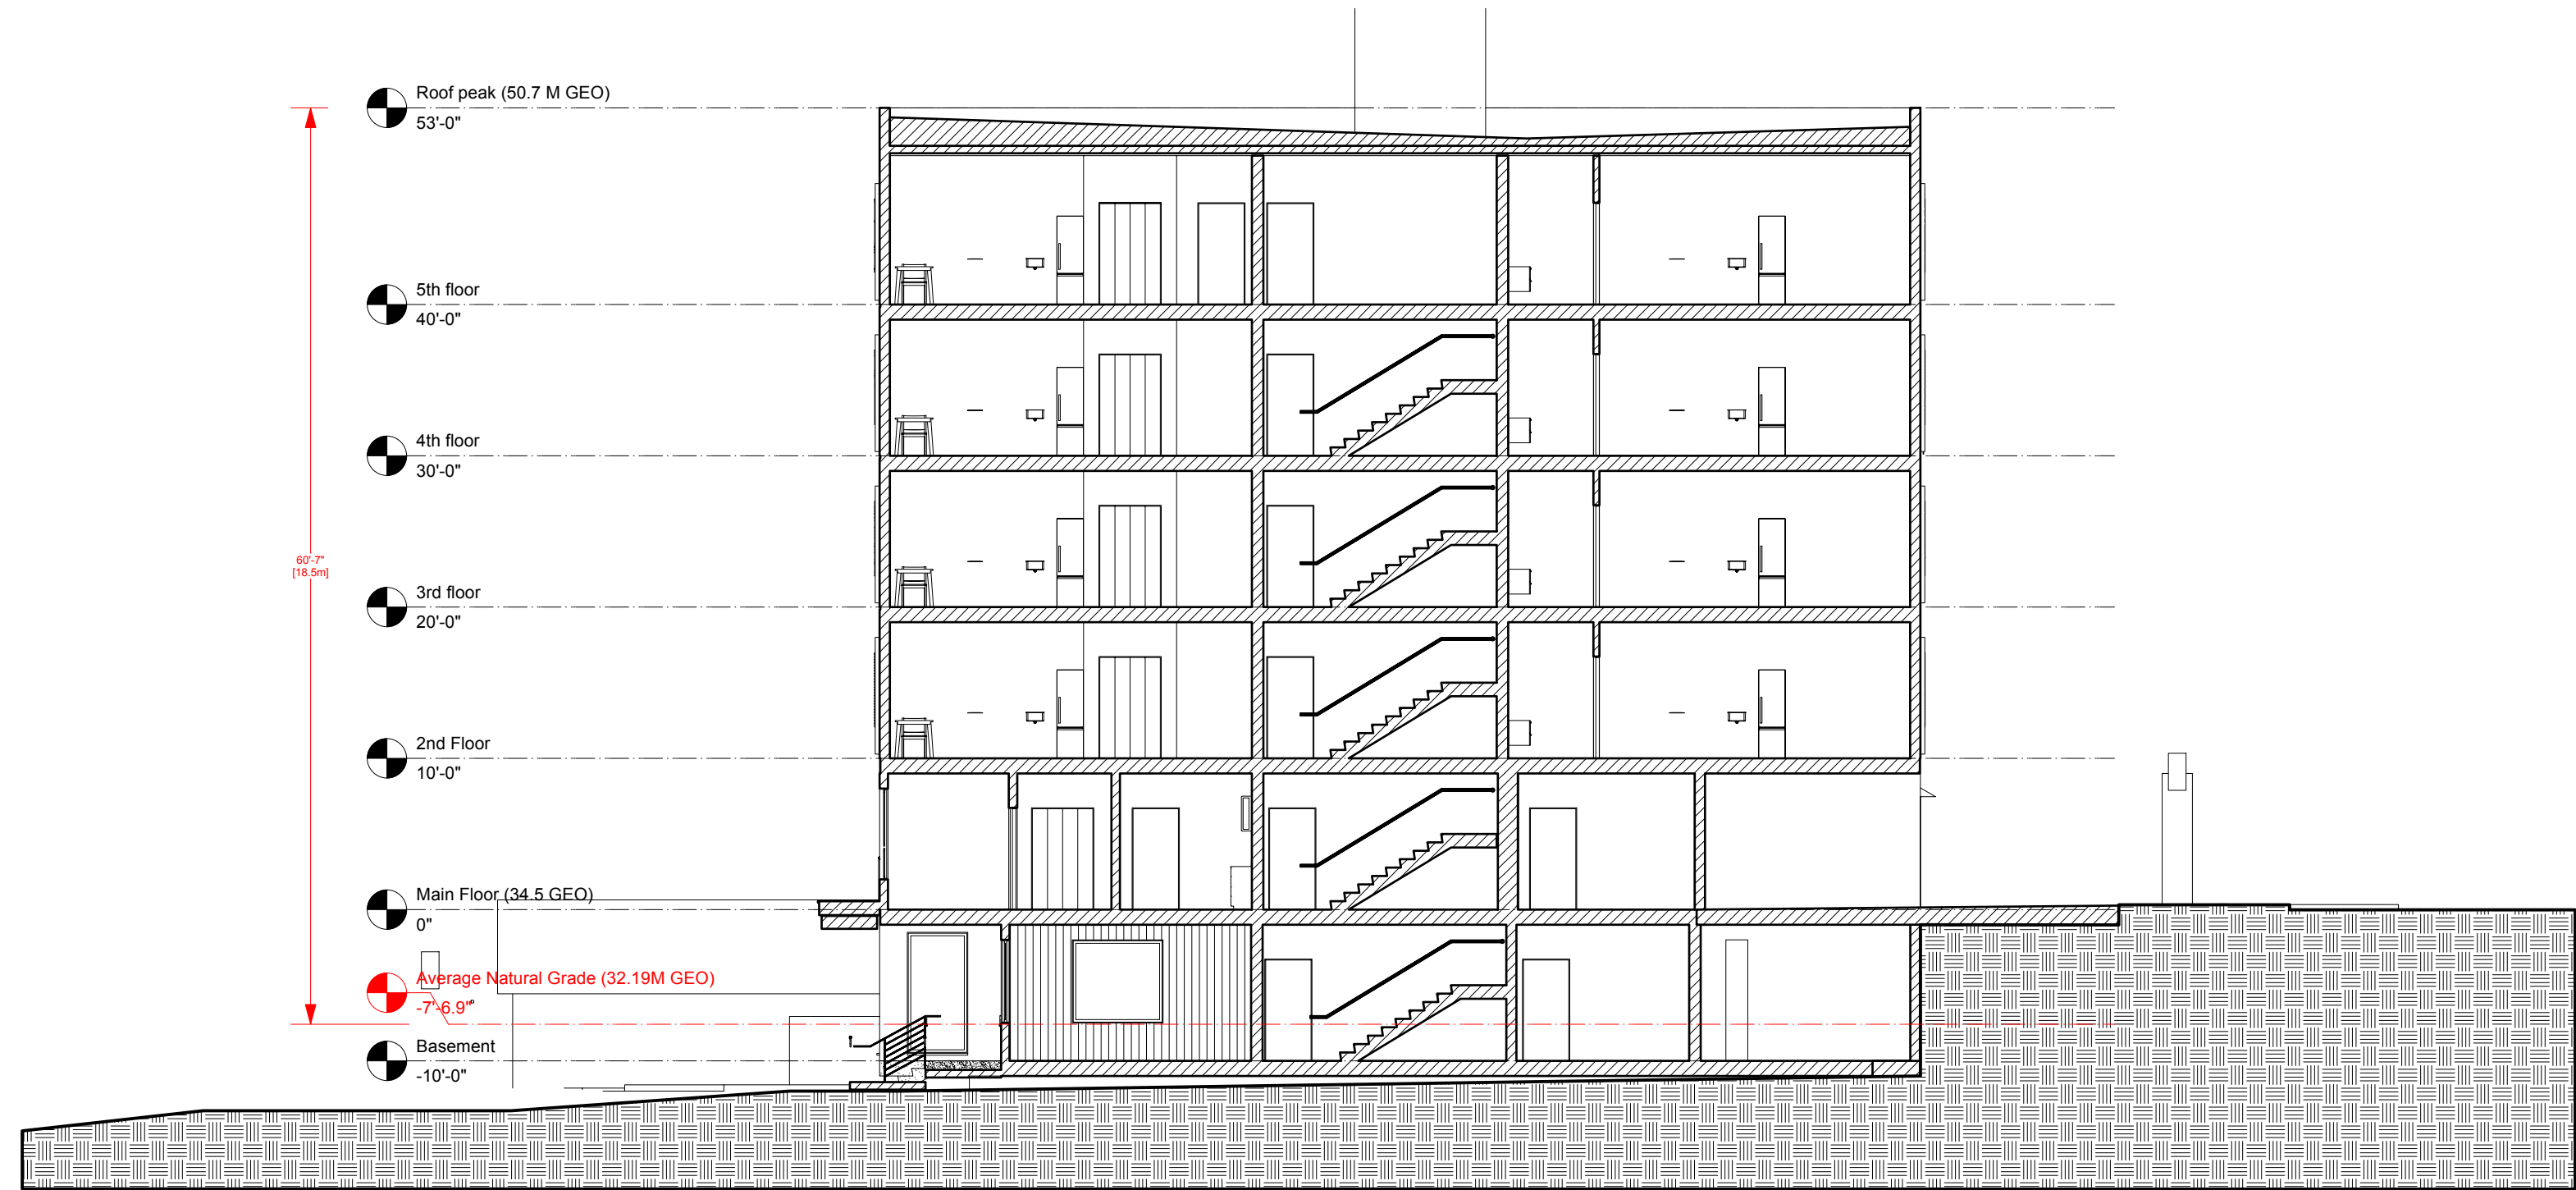

8 North Elevation  
Scale: 1:100

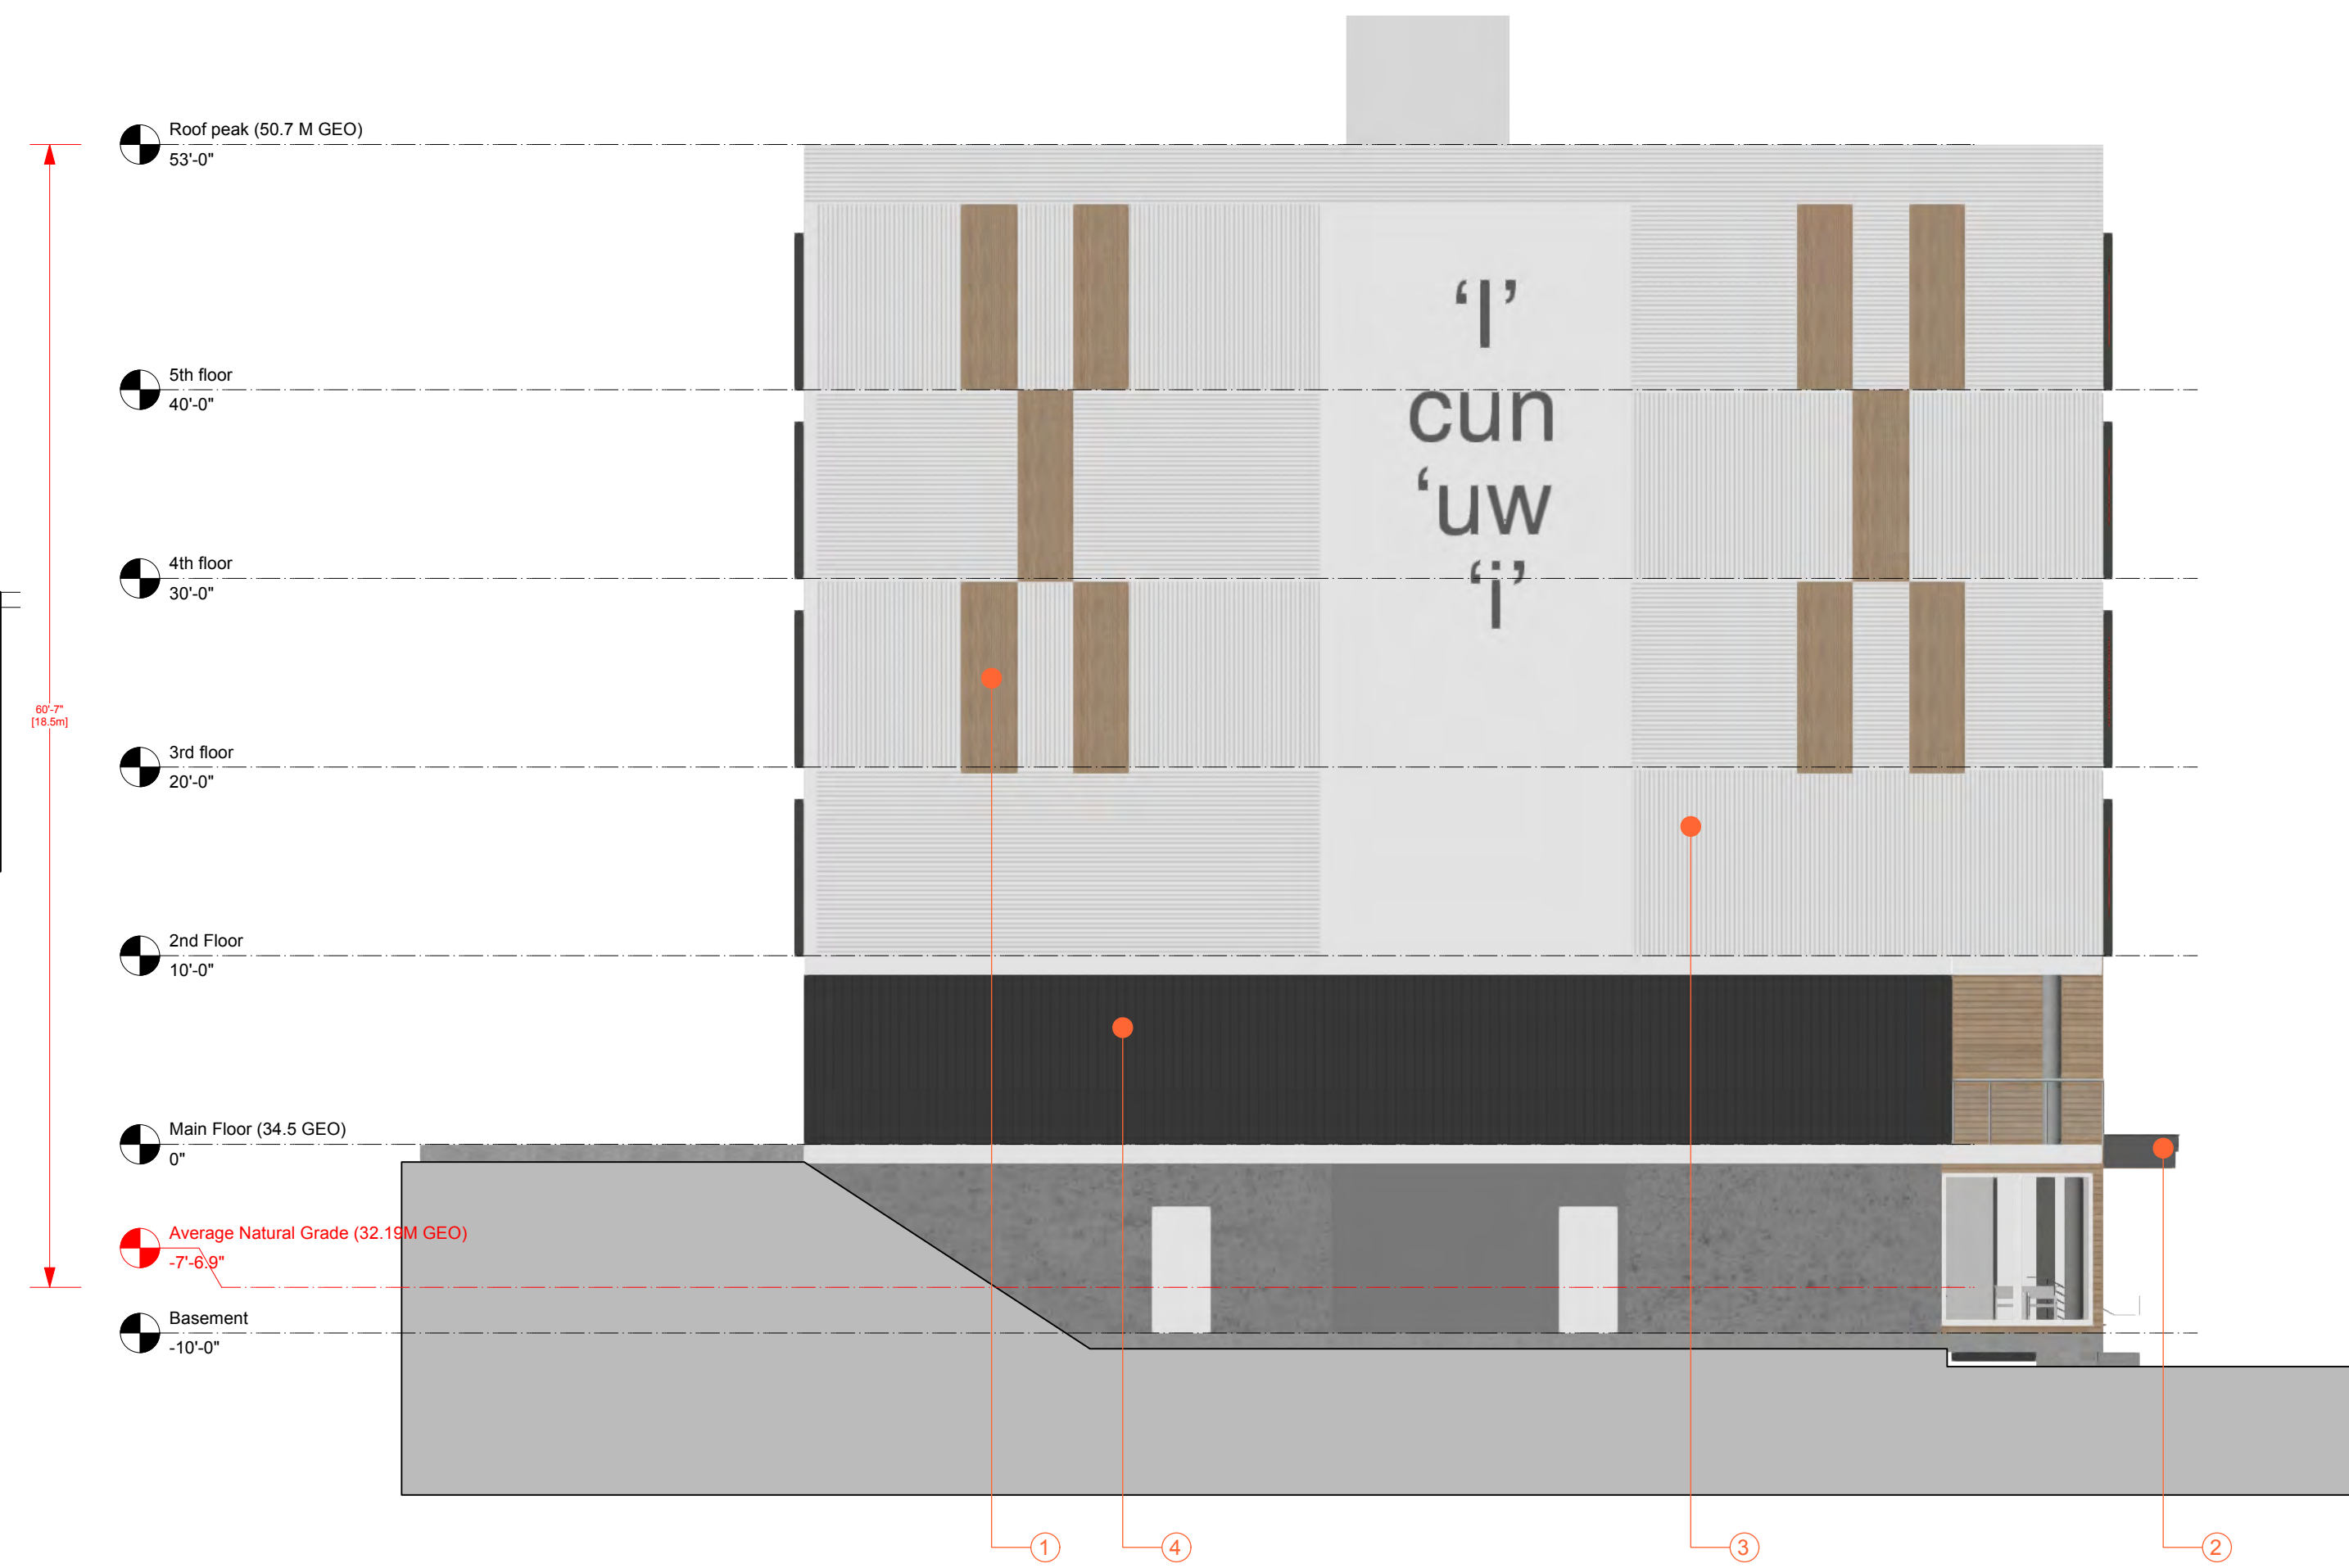

9 South Elevation  
Scale: 1:100