

MATERIAL BOARD & LEGEND  
1" = 10'-0"


VW1 - Vinyl Windows & Door Frame  
G1 - Clear Glazing (Tinted Grey)  
G2 - Frosted Glazing (Tinted Grey)  
MT1 - Metal Fascia (Charcoal)  
AS1 - Charcoal Shingles



FP1 - Horizontal Siding Wooden Color



FP2 - Horizontal Siding Iron Gray

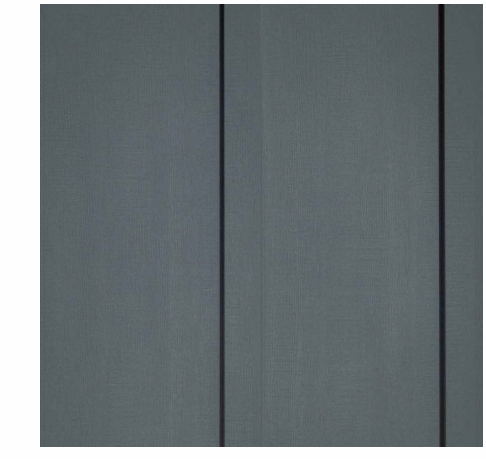

FP3 - Vertical Siding Gray



FP4 - White Panels




WD1 - Timber Wood Frame/Column/Beam




SH1 - Shake



① EAST ELEVATION  
1/8" = 1'-0"

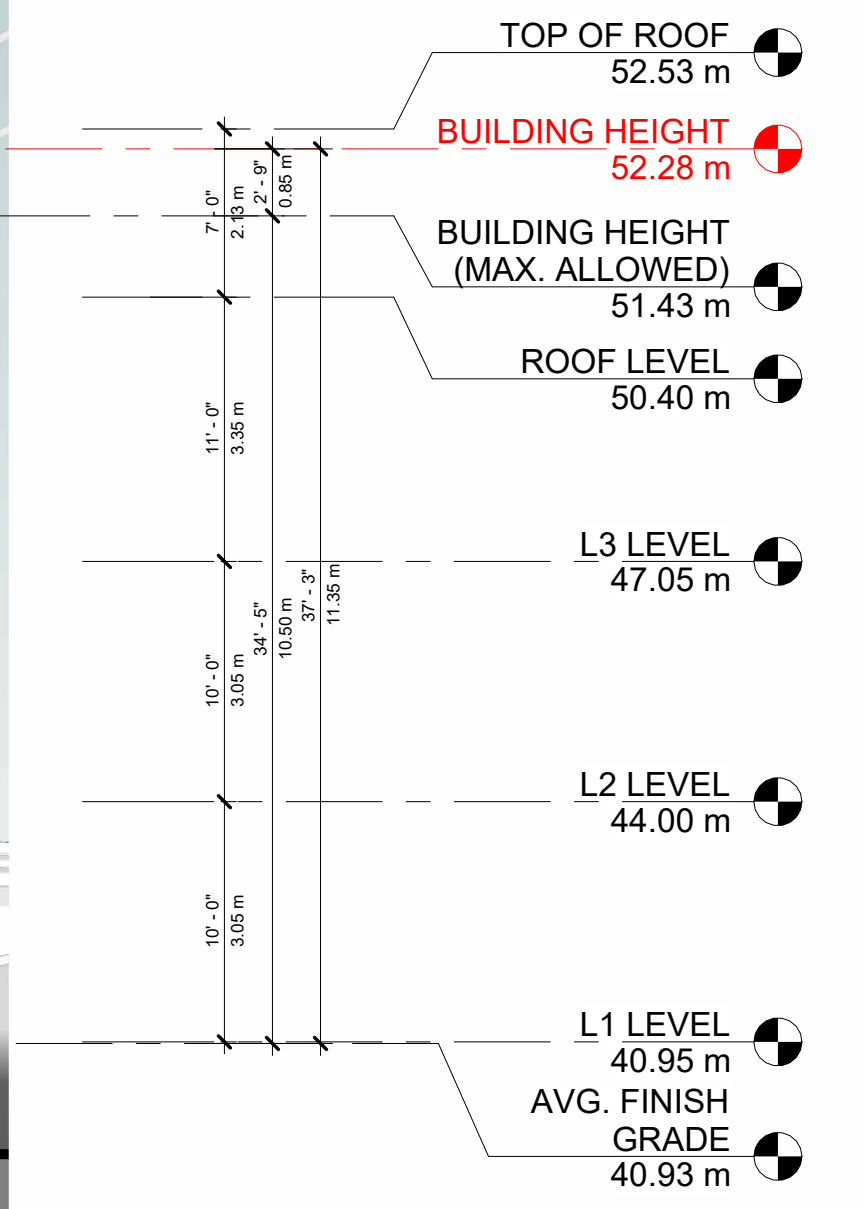

② WEST ELEVATION  
1/8" = 1'-0"

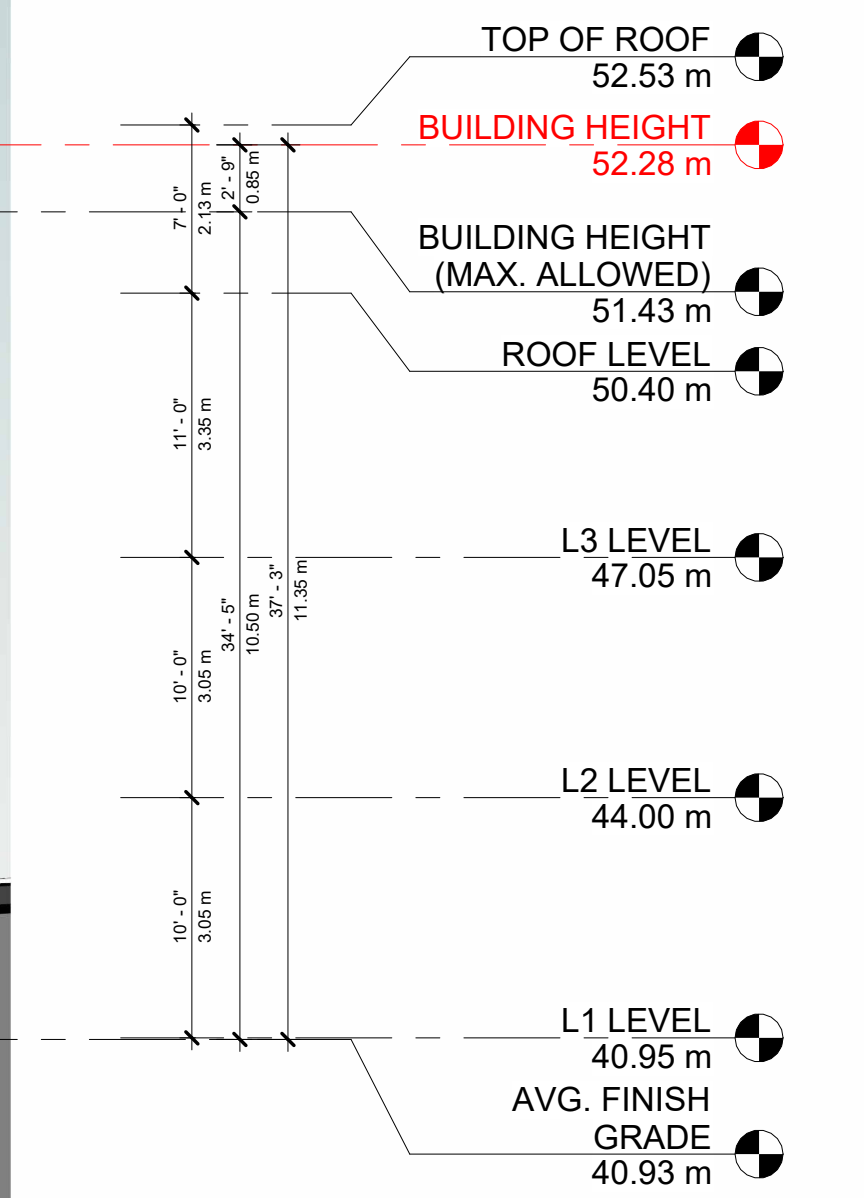

RECEIVED  
DP1338  
2024-MAR-19  
Current Planning

ARCHITECT:  
**ar architecture**  
E: ar@ar-a.ca C: 647 444 1238

NOTES & LEGENDS:

REVISION NO.	DATE	DESCRIPTION	ISSUE NO.	DATE	DESCRIPTION	SEAL:
1	Feb-16-2024	DP Amendments (Draft)	1	Feb-16-2024	DP Amendments (Draft)	
2	March-6-2024	DP Amendments Submission	2	March-6-2024	DP Amendments Submission	

PROJECT NAME:  
501 Prideaux Multi-family  
ADDRESS:  
501 Prideaux Street, Nanaimo

DRAWING TITLE:  
**Elevations 01**  
SCALE (ARCH D):  
As indicated

DRAWING NO.:  
**A6.1**

MATERIAL BOARD & LEGEND  
1" = 10'-0"




VW1 - Vinyl Windows & Door Frame  
G1 - Clear Glazing (Tinted Grey)  
G2 - Frosted Glazing (Tinted Grey)  
MT1 - Metal Fascia (Charcoal)  
AS1 - Charcoal Shingles

FP1 - Horizontal Siding Wooden Color



FP2 - Horizontal Siding Iron Gray

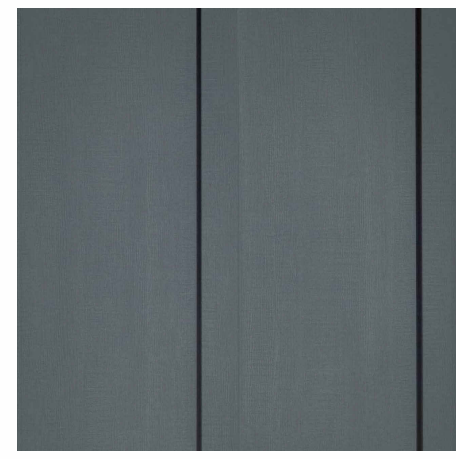

FP3 - Vertical Siding Gray



FP4 - White Panels




WD1 - Timber Wood Frame/Column/Beam




SH1 - Shake



① EAST ELEVATION  
1/8" = 1'-0"

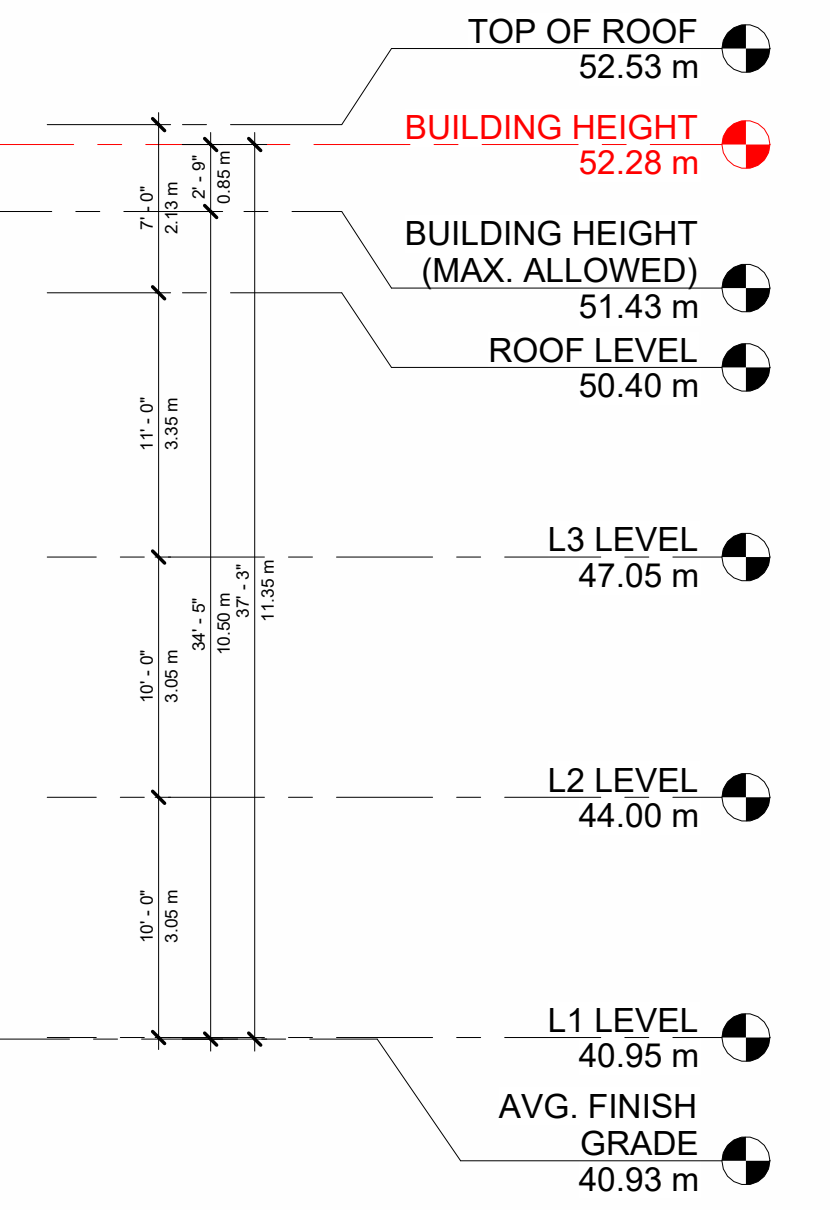

② SOUTH ELEVATION  
1/8" = 1'-0"

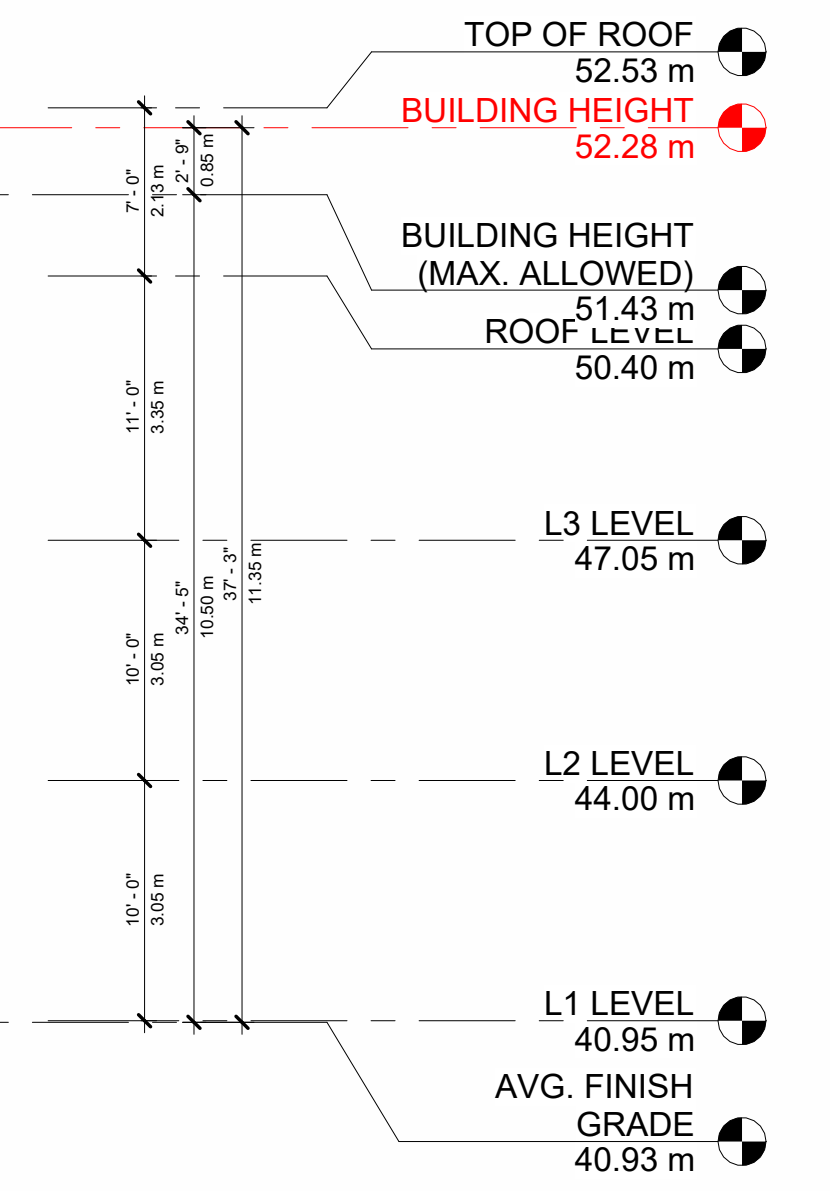

RECEIVED  
DP1338  
2024-MAR-19  
Current Planning

ARCHITECT: <b>ar architecture</b> E: ar@ara.ca C: 647 444 1238	CLIENT:	NOTES & LEGENDS:	REVISION NO.   DATE   DESCRIPTION	ISSUE NO.   DATE   DESCRIPTION	SEAL:	PROJECT NAME: 501 Prideaux Multi-family ADDRESS: 501 Prideaux Street, Nanaimo	DRAWING TITLE: Elevations 02 SCALE (ARCH D): As indicated	DRAWING NO.: A6.2
			1   Feb-16-2024   DP Amendments (Draft)	1   Feb-16-2024   DP Amendments (Draft)				
			2   March-6-2024   DP Amendments Submission	2   March-6-2024   DP Amendments Submission				