

**MATTHEW CHENG ARCHITECT INC.**

Unit 202 - 670 EVANS AVENUE  
VANCOUVER, BC V6A 2K9  
Tel: (604) 731-3012 Fax: (604) 731-3908  
Cell: (604) 649-0669 / Email: matthew@mcai.ca


THIS DRAWING MUST NOT BE SCALED. THE GENERAL CONTRACTOR SHALL VERIFY ALL DIMENSIONS AND LEVELS PRIOR TO COMMENCEMENT OF WORK. ALL ERRORS AND OMISSIONS SHALL BE REPORTED IMMEDIATELY TO THE ARCHITECT. COPYRIGHT RESERVED. THIS PLAN AND DESIGN ARE AND AT ALL TIMES REMAIN THE EXCLUSIVE PROPERTY OF MATTHEW CHENG ARCHITECT INC. AND MAY NOT BE USED OR REPRODUCED WITHOUT PRIOR WRITTEN CONSENT.

No Date Revision  
November 2023  
Development Permit Application


Consultants

Project Title  
5655, 5657, 5645  
METRAL DR. NANAIMO

Sheet Title  
A101 GROUND FLOOR PLAN

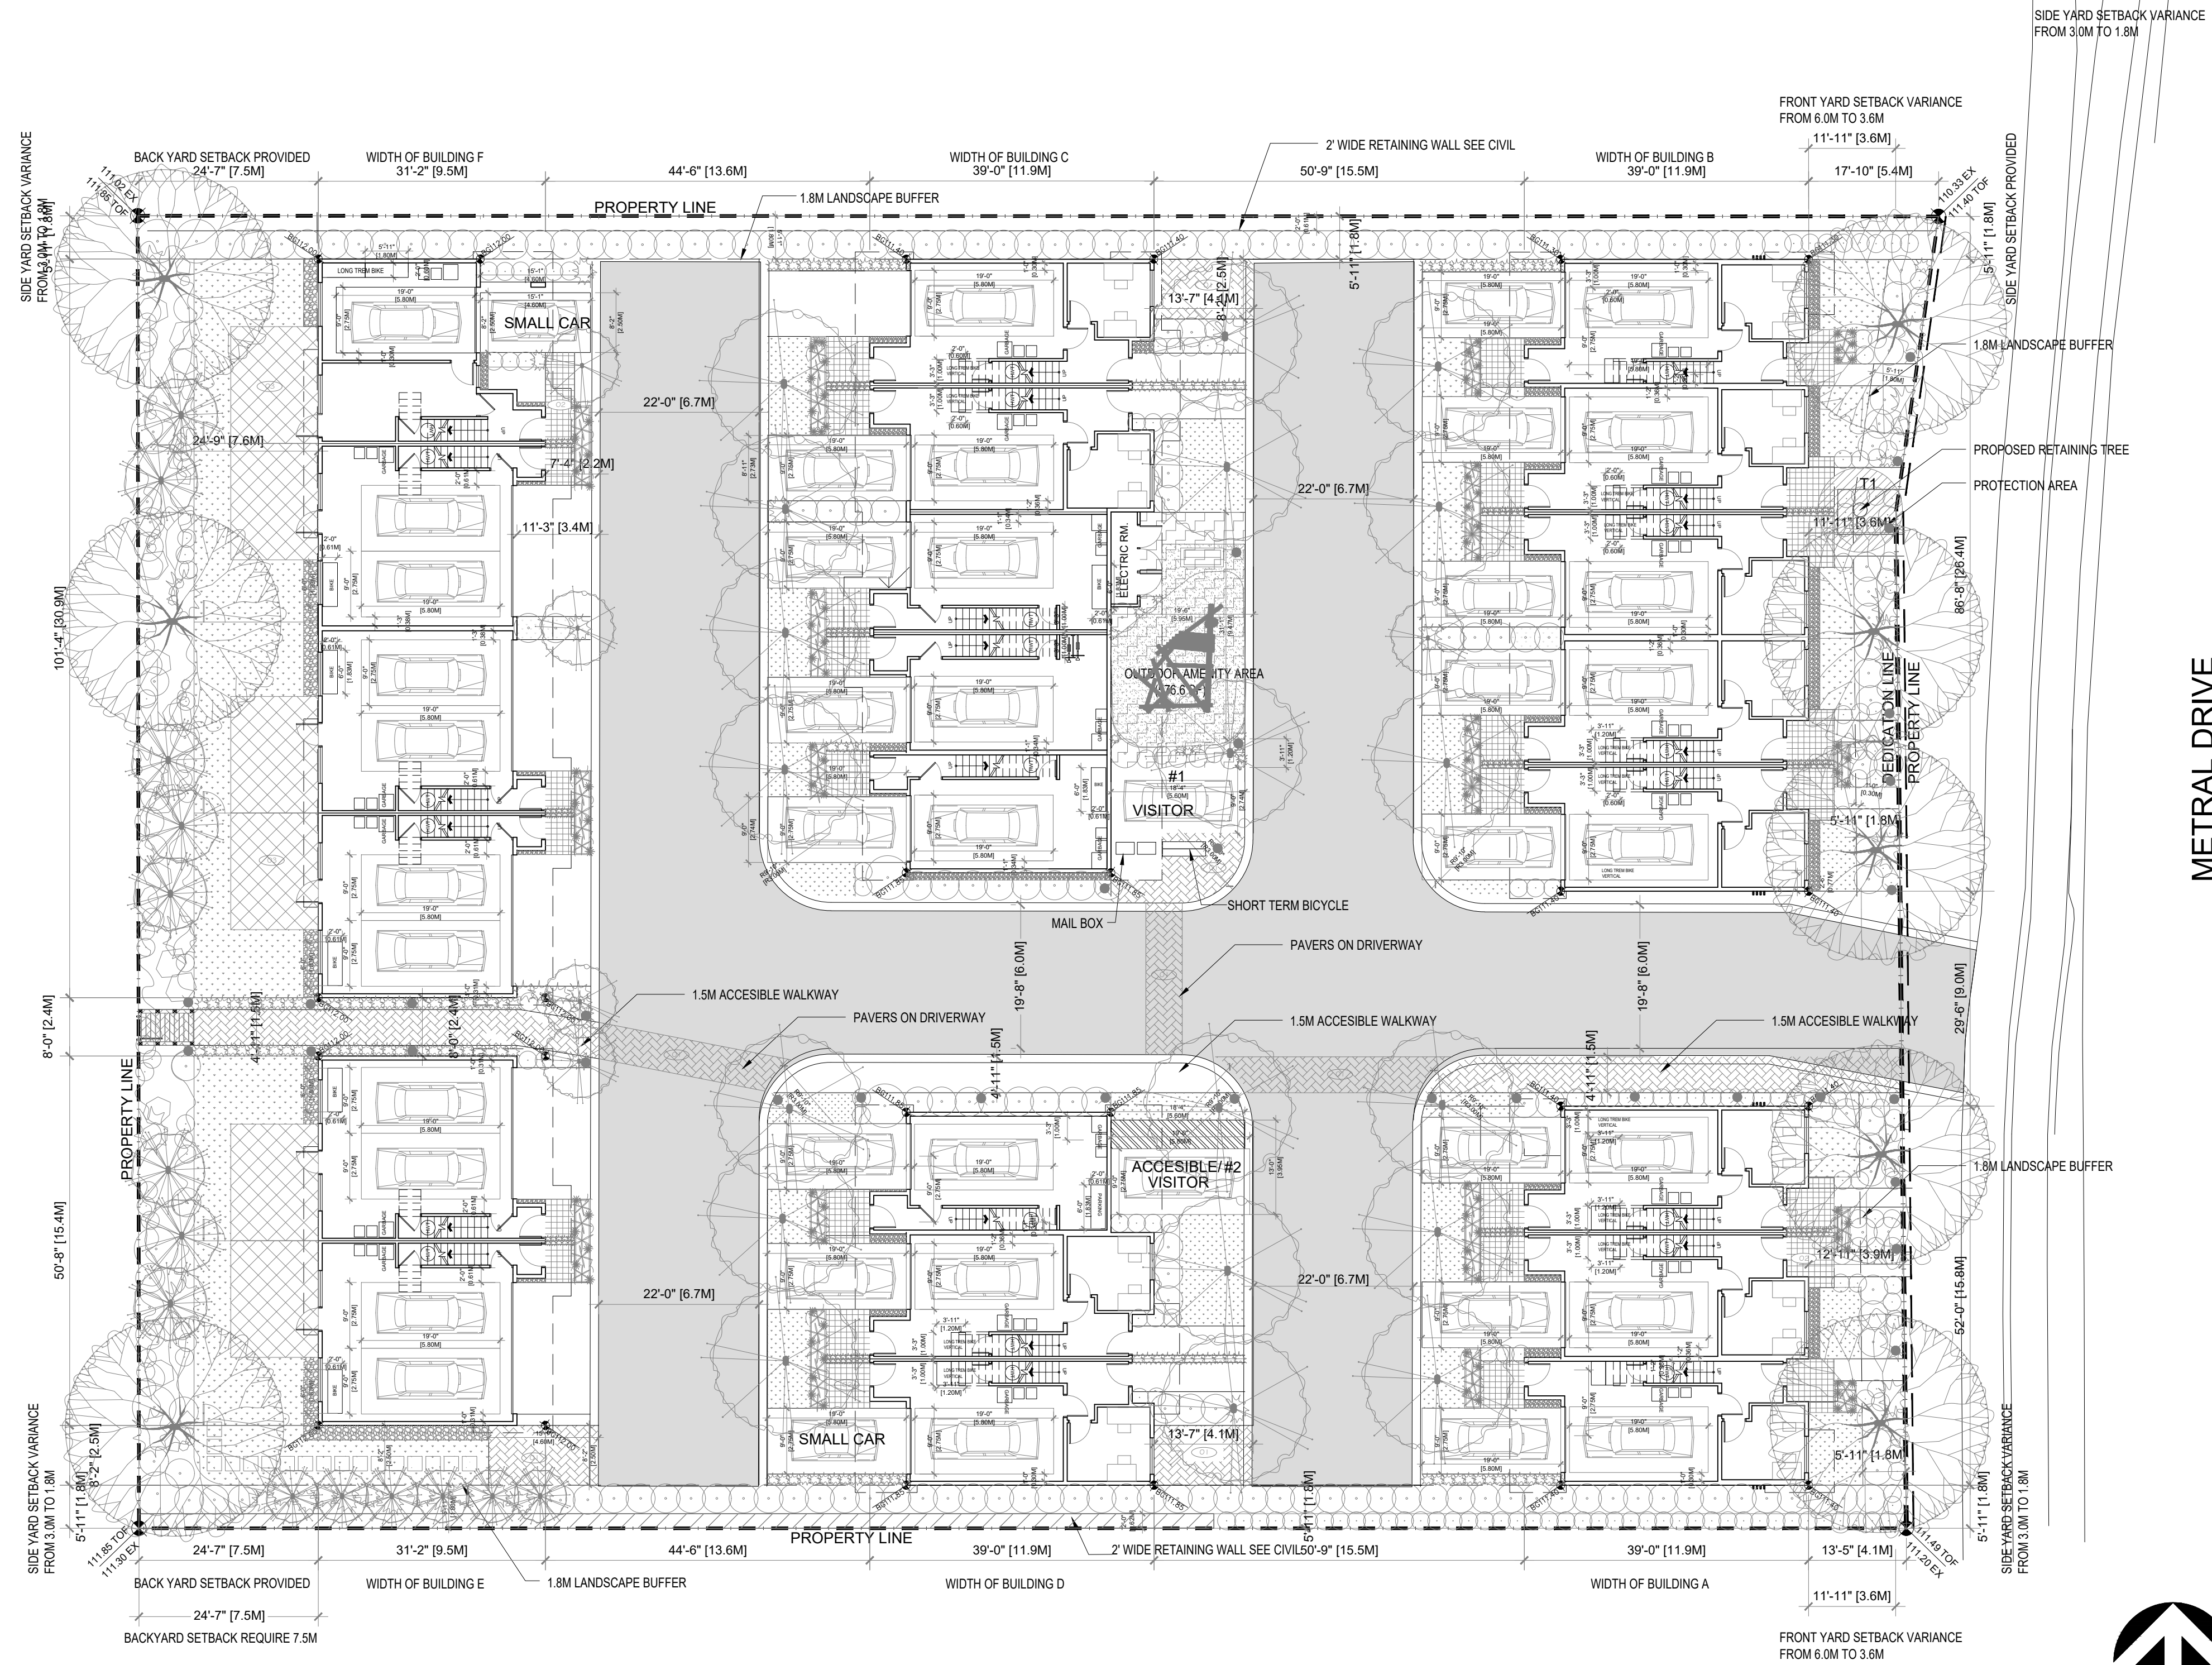

METRAL DRIVE

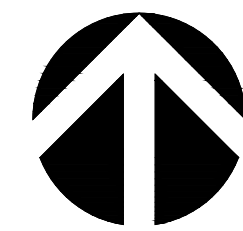

Drawn: ---  
Checked: ---  
Scale: 1/32" = 1'-0"  
Project Number: ---

Revision Date:	Dwg. No.
Print Date:	

**RECEIVED**  
**DP1339**  
**2024-MAR-27**  
Current Planning