


① Northeast View



② West Elevation  
3/32" = 1'-0"

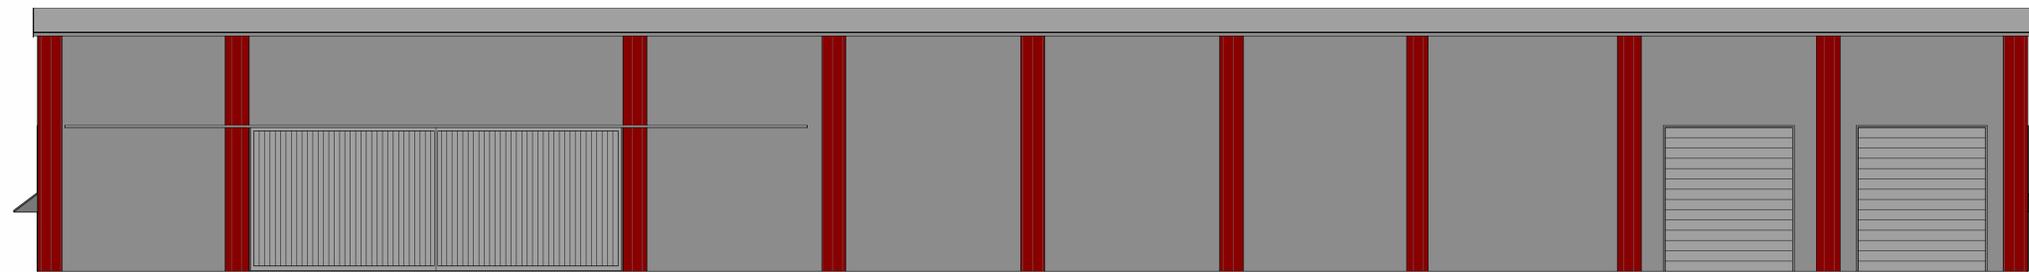

③ East Elevation  
3/32" = 1'-0"



④ South Elevation  
3/32" = 1'-0"



⑤ North Elevation  
3/32" = 1'-0"



**Kevin Lamont**  
Project Facilitator Ltd.  
Ladysmith, B.C.  
Phone: (250) 416-9050  
Email: facsup@shaw.ca



**RECEIVED**  
**DP1407**  
**2025-NOV-18**  
Current Planning

REVISION LOG:	REV. #
DEVELOPMENT PERMIT	1

REV.	DATE	DESCRIPTION
6	2025-11-06	DP Submittal
5	2025-09-26	DP (Parking Revisions)
4	2025-09-23	DP (Preliminary w/ HYDRO)
3	2025-08-20	DP (Preliminary)
2	2025-07-02	DP (Preliminary)
1	2025-02-30	DP (Preliminary)

Niik PROJECT NUMBER:	DRAWN BY:
1035	C.A.
CLIENT PROJECT NUMBER:	CHECKED BY:
1035	A.J.

DISCLAIMER:  
THIS DRAWING AND DESIGN IS COPYRIGHT PROTECTED WHICH SHALL NOT BE USED, REPRODUCED OR REVISED WITHOUT WRITTEN PERMISSION BY NIİK GROUP. THE CONTRACTOR SHALL CHECK AND VERIFY ALL DIMENSIONS AND UTILITY LOCATIONS AND REPORT ALL ERRORS AND OMISSIONS PRIOR TO COMMENCING WORK. THIS DRAWING IS NOT TO BE SCALED.

**EXTERIOR VIEWS**

**PROPOSED STORAGE BUILDING**  
**921 MAUGHAN ROAD**

**A101**