





VARIANCE : FENCE AND GATE IN THE FRONT YARD



EXTERIOR FENCE : EAST ELEVATION

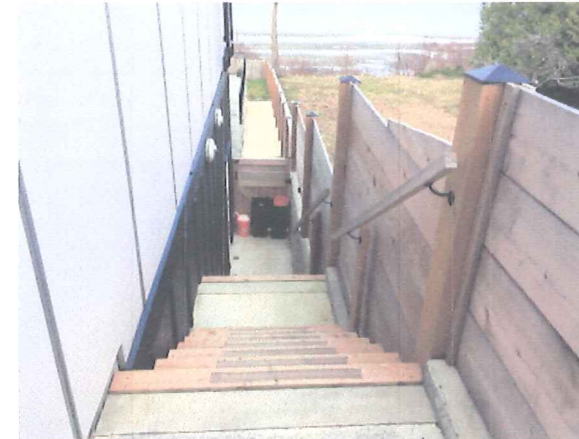

VARIANCE : WOOD STAIRS IN THE SIDYARD (EAST)

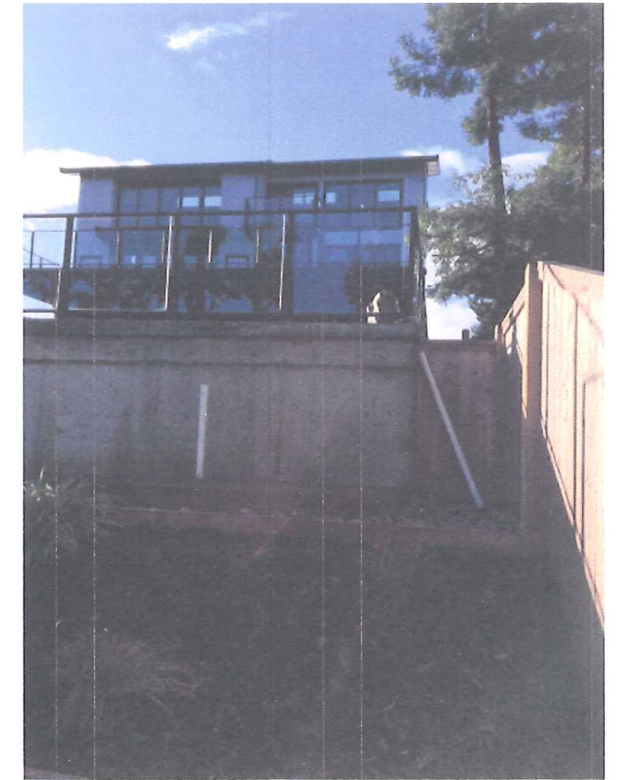

VARIANCE : FOUNDATION UNDER POOL DECK (WEST)



EXTERIOR FENCE : WEST ELEVATION



VARIANCE : INTERIOR FENCE



VARIANCE : FENCE IN SIDYARD (EAST)



VARIANCE : WOOD STAIRS IN THE SIDYARD (WEST)



VARIANCE : EXTERIOR FENCE (WEST)



VARIANCE : INTERIOR FENCE

RECEIVED
 APR 03 2018
 DVP 348
 CITY OF NANAIMO
 COMMUNITY DEVELOPMENT

APR 2/18
 RFB
 DRAWN: RFB
 JOB No: 1806
 SCALE: As Noted
 DATE: Apr. 02, 2018
 CAD FILE: Harris Residence2 23.vwx
 SHEET No: A0.0
 CHECKED: RFB

RAYMOND de BEELD ARCHITECT Inc.
 755 Terminal Ave. North, Nanaimo, B.C. V9S 4K1
 Tel: (250) 754-2108, Fax: (250) 754-2118
 Email: info@rdbarchitect.ca
 www.rdbarchitect.ca

HARRIS RESIDENCE
 6470 Ptarmigan Way, Nanaimo, BC
 Lot A, District Lot 53, Wellington District, Plan EPP17263.
 PID: 028-936-299

PROJECT CLIENT

SHEET TITLE
VARIANCE PHOTOS & SITE CONTEXT

No.	Date	Issue Notes
1	April 30, 2015	Issue for Consultant Coordination
2	May 04, 2015	Issue for Surveyor
3	May 11, 2015	Issue for Building Permit
4	June 8, 2015	Issue for DVP Clarification
5	Aug 24, 2015	Issue for Approved DVP & E.C. Colour Change
6	Sept 30, 2015	Issue for BP Amendment #1 (Pool & Patio etc. items)
7	Oct 23, 2015	Issue for BP Amendment #2 (Deck Room & etc)
8	Apr 02, 2018	Issue for DVP

Scale drawings: Contractor shall verify all dimensions of the work and report any discrepancies to the architect before proceeding. This drawing is not to be used for construction until stamped and signed by the architect.
 This drawing is the property of the architect and may not be reproduced or used in any form without the written consent of the architect.