


The natural grade needs to be reversed: higher on the east and lower on the west (at the large garage door) this can be adjusted once the land surveyor completes his work and forwards the specs to you.

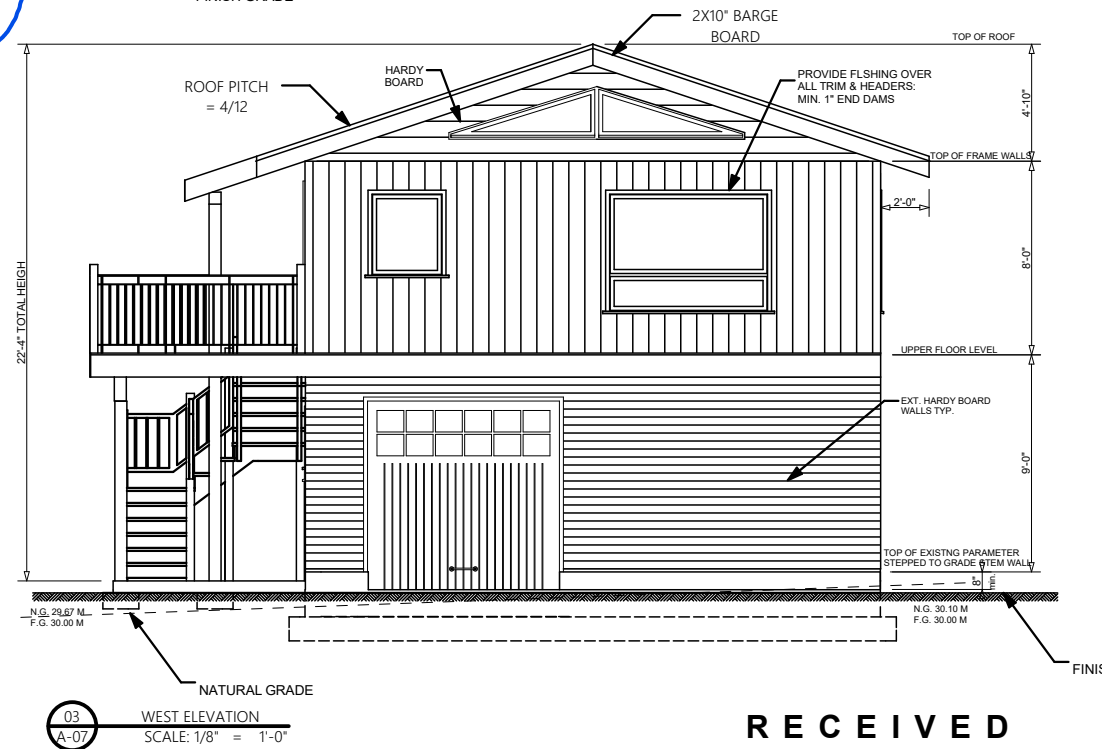

RECEIVED  
DVP489  
2025-SEP-16  
Current Planning




**NALTD  
DESIGN.**

6315 Sycamore St.  
Powell River, BC V8A 4K9  
Canada

CONSULTANTS

**RENO**

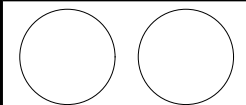

CLIENT:  
STEPHEN PAUL  
DAPHNE HOLLINS

CLIENT JOB SITE:

707 HAMILTON AV.  
NANAIMO  
B.C.  
V9R 4G7

AREA:	FOOTAGE:
BASEMENT	N/A
MAIN FLOOR	576 SQ FT
DECKS	160 SQ FT
UPPER FLOOR	576 SQ FT
GARAGE	NA


DATE	DESCRIPTION
April 3, 2025	
MARK	

PROJECT NO:	NALTD#-45
MODEL FILE:	
DRAWN BY:	LEONARDUS F. ZAGWYN
CHK'D BY:	
COPYRIGHT	NALTD DESIGN

SHEET TITLE  
**ELEVATIONS**


**A-07**

SHEET 29 OF 37

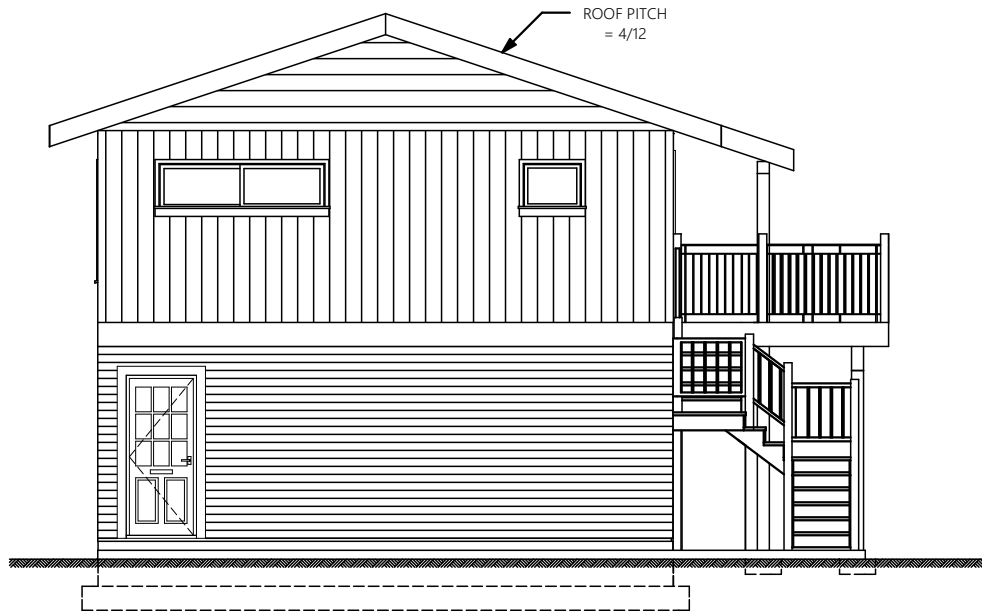

04  
A-08

EAST ELEVATION  
SCALE: 1/8" = 1'-0"

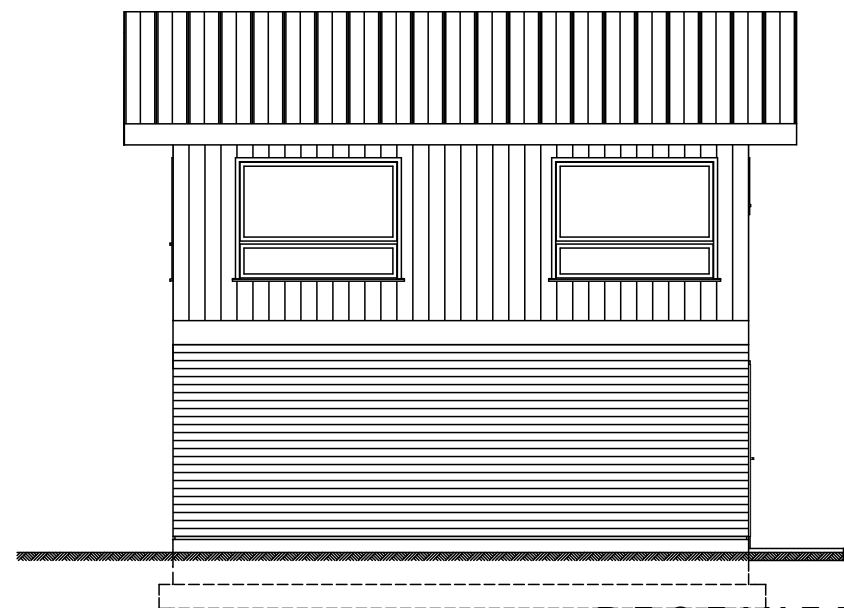

02  
A-08

SOUTH ELEVATION  
SCALE: 1/8" = 1'-0"




**NALTD  
DESIGN.**

6315 Sycamore St.  
Powell River, BC V8A 4K9  
Canada

CONSULTANTS

**RENO**

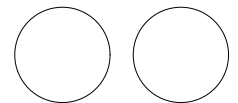

CLIENT:  
STEPHEN PAUL  
DAPHNE HOLLINS

CLIENT JOB SITE:

707 HAMILTON AV.  
NANAIMO  
B.C.  
V9R 4G7

AREA:	FOOTAGE:
BASEMENT	N/A
MAIN FLOOR	576 SQ FT
DECKS	160 SQ FT
UPPER FLOOR	576 SQ FT
GARAGE	NA

DATE	DESCRIPTION
December 23, 2024	
MARK	

PROJECT NO: NALTD#-45

MODEL FILE:

DRAWN BY:  
LEONARDUS F. ZAGWYN

CHK'D BY:

COPYRIGHT  
NALTD DESIGN

SHEET TITLE

**ELEVATIONS**

**A-08**

SHEET 30

OF 37

**RECEIVED**  
**DVP489**  
**2025-SEP-16**  
Current Planning