


NOTE:
THIS PLAN SHOWN THE NATURAL BOUNDARY ACCORDING TO PLAN VIP64371 AND MAY NOT REFLECT THE CURRENT EXTENT OF TITLE. THIS PLAN REFELCT AN OPINION ON THE TRUE LOCATION OF THE WATERWARD BOUNDARY OF THE LANDS.

THIS PLAN LIES WITHIN THE REGIONAL DISTRICT OF NANAIMO

NOTE:
THE REGISTERED TITLE OF THIS PROPERTY IS AFFECTED BY THE FOLLOWING LEGAL NOTATIONS AND REGISTERED CHARGES, LIENS AND INTERESTS:
M76300, EK100810, EK100814, EK100816, EK100822, EK133856, EK145065.
THIS SITE PLAN DOES NOT VERIFY COMPLIANCE WITH THE ABOVE NOTED DOCUMENTS.

SITE PLAN SHOWING PROPOSED FENCE HEIGHT VARIANCE:
STRATA LOT 5, DISTRICT LOT 51,
WELLINGTON DISTRICT, STRATA PLAN VIS4083

CLIENT: BOB REEY		CIVIC ADDRESS: 4834 SHORECLIFF POINT		
FILE: 12-058-SL5	SCALE: 1:150	DRAWN BY: BEP	ZONING: R1	PID: 023-612-185

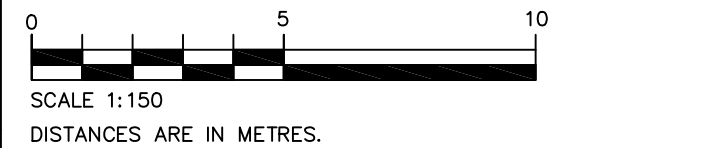

THIS PLAN WAS COMPLETED ON THE 1st DAY OF AUGUST, 2025

_____.B.C.L.S. #994
(THIS DOCUMENT IS NOT VALID UNLESS ORIGINALLY SIGNED AND SEALED.)

RECEIVED
DVP490
2025-SEP-17
Current Planning

Turner & Associates
land surveying^{inc.}
250.753.9778
435 TERMINAL AVENUE NORTH
NANAIMO, BC V9S 4J8
www.turnersurveys.ca