


150 Skinner St

LCLB OFFICIAL PLAN  
 MUST BE KEPT WITH LIQUOR LICENCE  
 AND AVAILABLE FOR INSPECTION AT ALL TIMES

Date Issued: July 14, 2006  
 Licence #: 184758

General Manager

| OCCUPANT LOAD INFORMATION FOR PUB |                   |                   | OCCUPANT LOAD INFORMATION FOR RESTRO |                  |                     |
|-----------------------------------|-------------------|-------------------|--------------------------------------|------------------|---------------------|
| FLOOR AREAS                       | CITY BYLAW        | OCCUPANT LOAD     | FLOOR AREAS                          | CITY BYLAW       | OCCUPANT LOAD       |
| NET SEATING AREA                  | 2914 SQ. FT. @    | 20 PERSONS (85M)  | NET SEATING AREA                     | 879 SQ. FT. @    | 70 PERSONS (125M)   |
| DANCE FLOOR                       | SQ. FT. @         | 0 PERSONS (ADM)   | LOBBY AREA                           | 50 SQ. FT. @     | 90 PERSONS (175M)   |
| LOBBY AREA                        | SQ. FT. @         |                   |                                      |                  |                     |
| <b>TOTAL</b>                      |                   | <b>20 PERSONS</b> | <b>TOTAL</b>                         |                  | <b>70 PERSONS</b>   |
| EXT WIDTH                         | 21' @ 6.17 PERSON | 131' TOTAL REQ'D  | 25' @ 6.17 PERSON                    | 155' TOTAL REQ'D | 155' TOTAL PROVIDED |

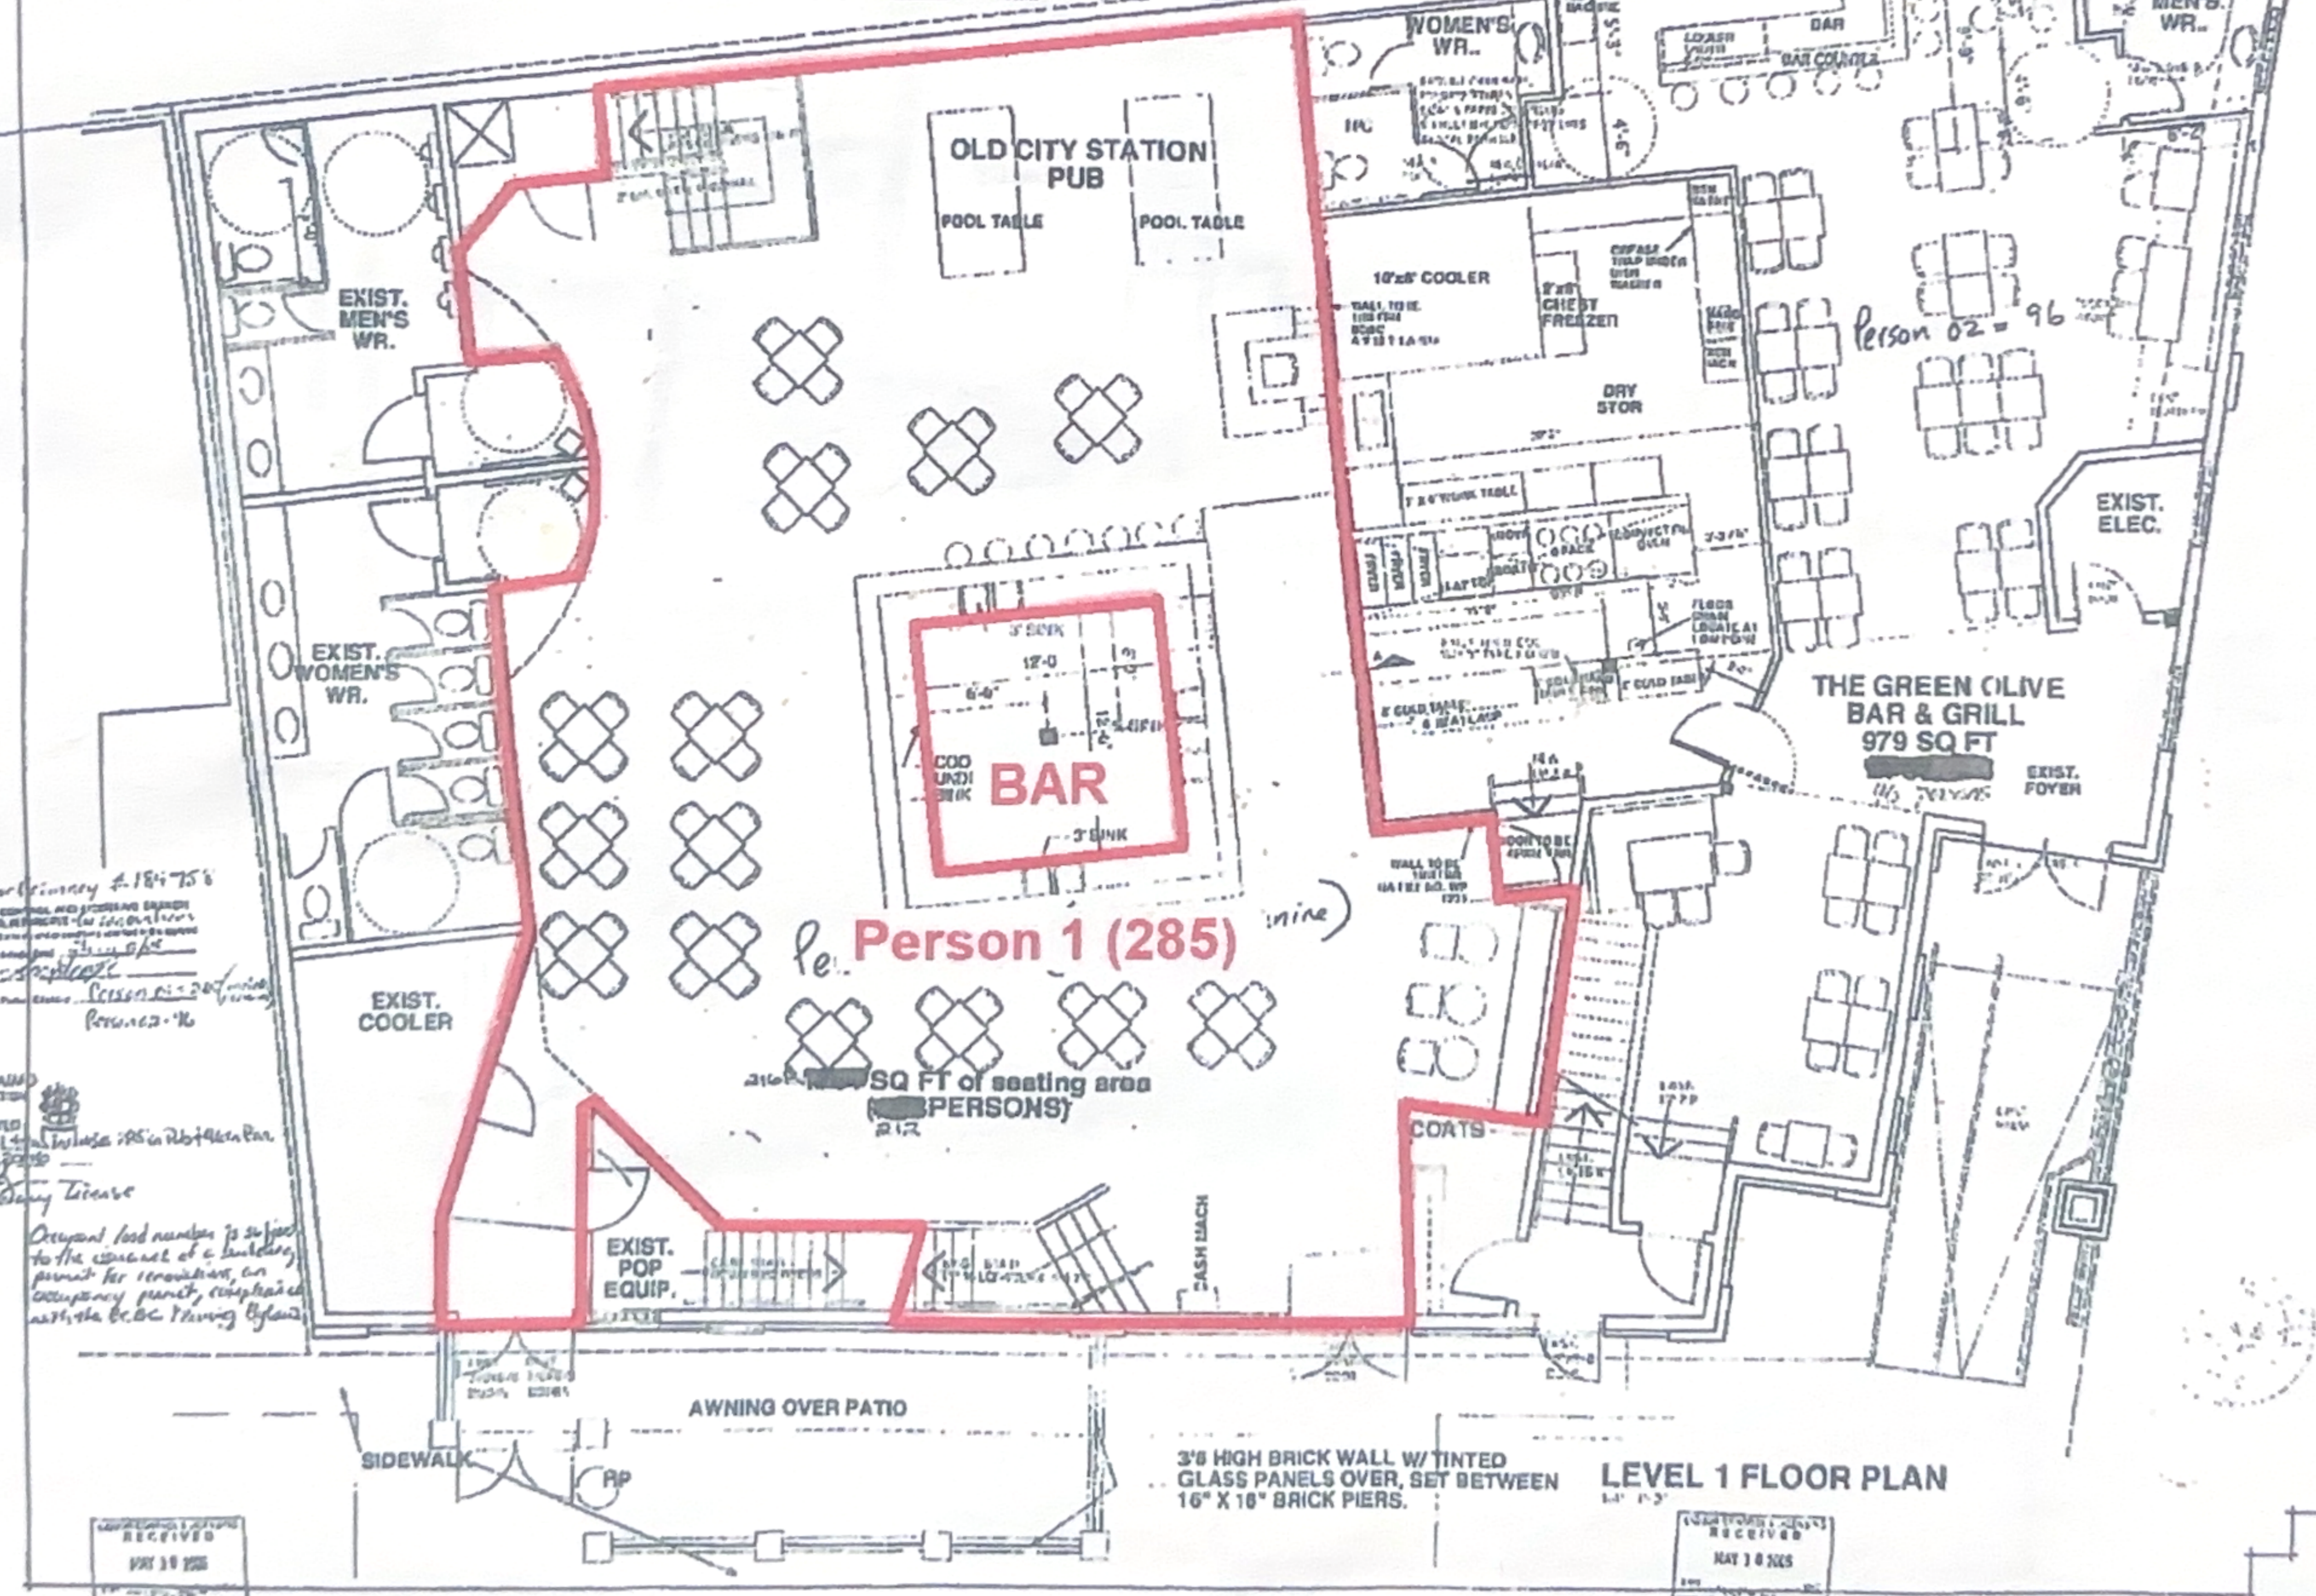

Liquor Licence # 184758  
 I have reviewed and approved the design and construction details for the proposed renovations and improvements to the Old City Station Pub.  
 City of Hamilton  
 Design Plans Reviewed  
 Date: July 14, 2006  
 Signature: [Signature]  
 Liquor Licence  
 Occupant load number is subject to the consent of a building permit for renovations, an occupancy permit, compliance with the O.C. Planning Bylaws.

| NO. | DATE | REVISION |
|-----|------|----------|
|     |      |          |
|     |      |          |
|     |      |          |
|     |      |          |

PROPOSED RENOVATIONS & IMPROVEMENTS  
 TO  
 OLD CITY STATION PUB

gains architect inc.  
 DRAWING: MAIN FLOOR PLAN  
 DRAWN BY: [Name]  
 DATE: APR 10 2006  
 SCALE: 1/8" = 1'-0"  
 PROJECT NO.: 05-11  
 DRAWING NO.: A-1

3" HIGH BRICK WALL W/ TINTED GLASS PANELS OVER, SET BETWEEN 16" X 16" BRICK PIERS.  
 LEVEL 1 FLOOR PLAN

RECEIVED  
 MAY 10 2006

RECEIVED  
 MAY 10 2006

RECEIVED  
 LA169  
 2026-MAR-11